



EXTERNAL FINISHES SPECIFICATION

- 1 CLAY BRICK CLADDING TO SELECTED COLOUR
- 2 STONE / CERAMIC CLADDING TO SELECTED COLOUR
- 3 ALUMINIUM CURTAIN WALLING / WINDOW SYSTEM TO SELECTED COLOUR
- 4 METAL CLADDING TO SELECTED COLOUR

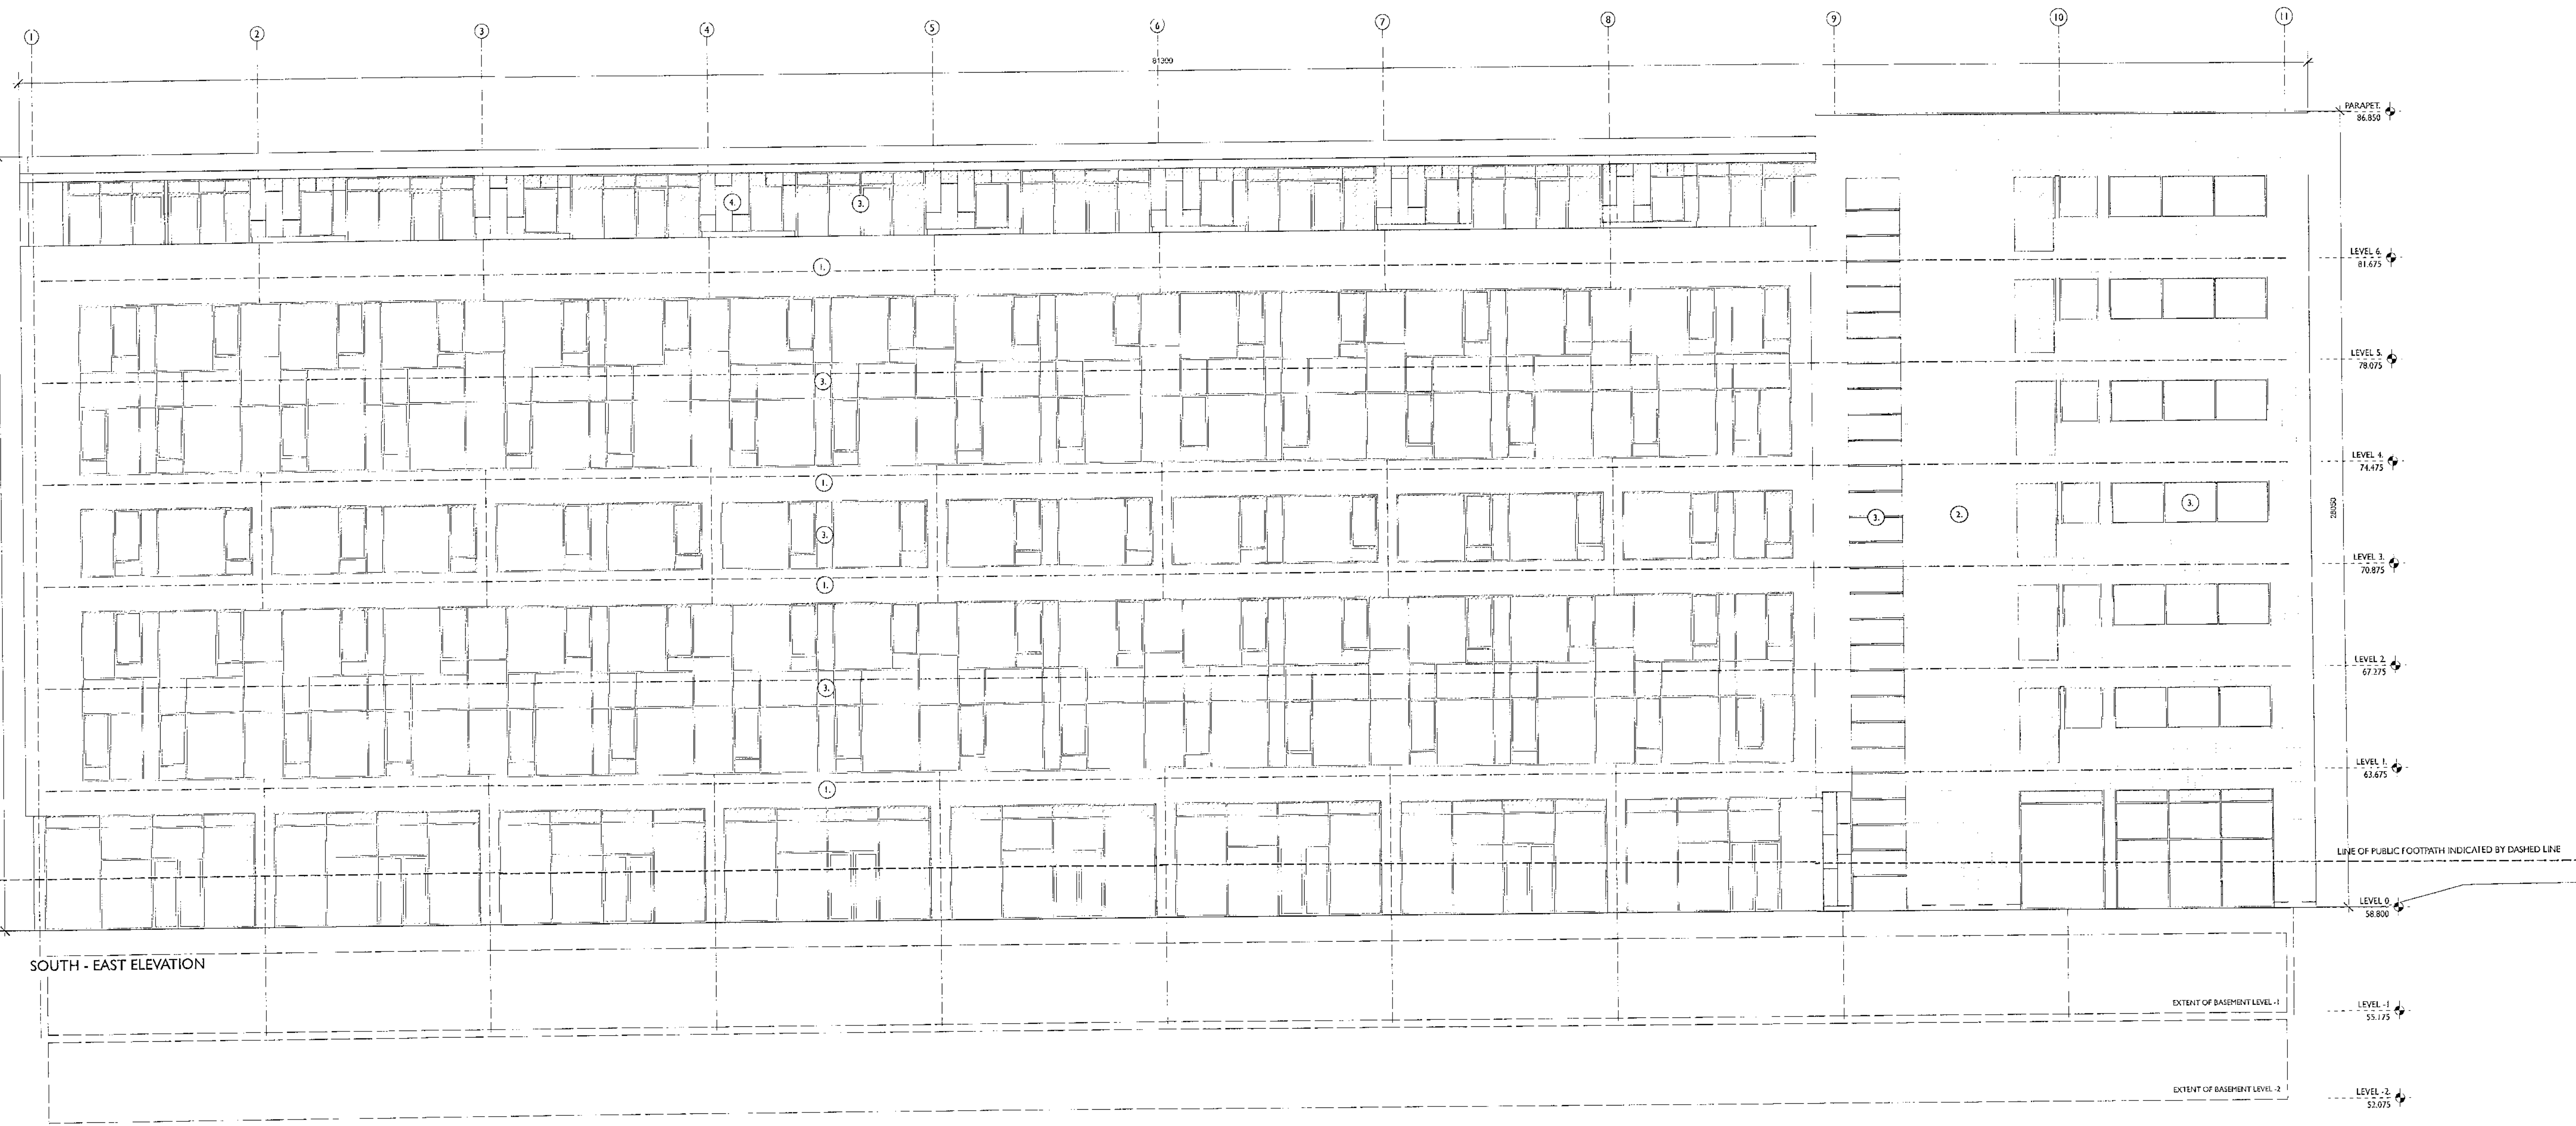

SOUTH - EAST ELEVATION


50.000 DATUM

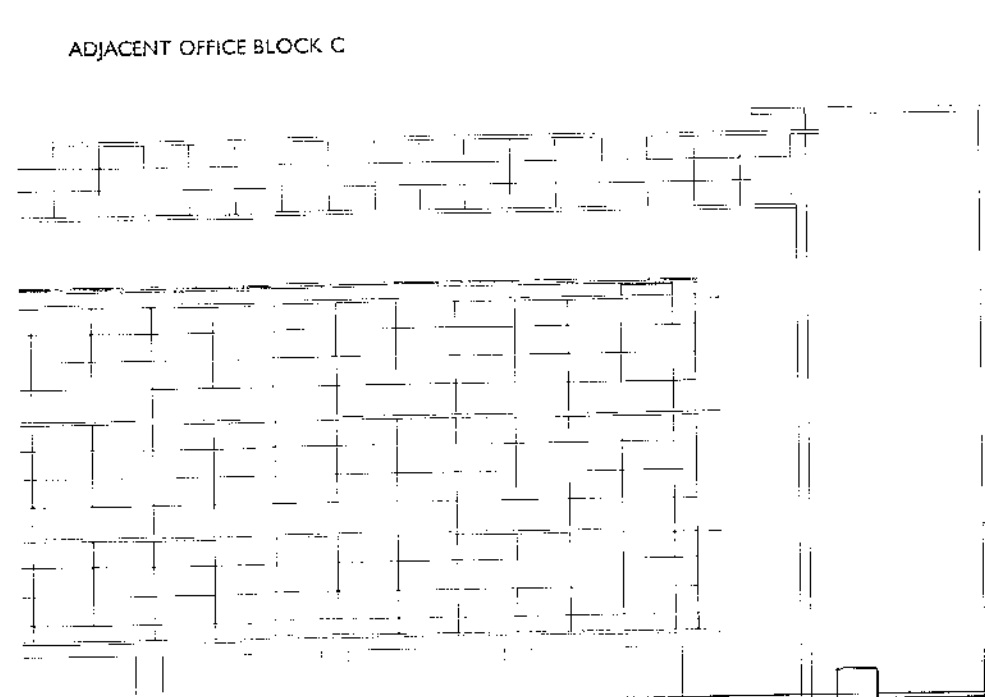

ADJACENT OFFICE BLOCK C



PROPOSED HOTEL

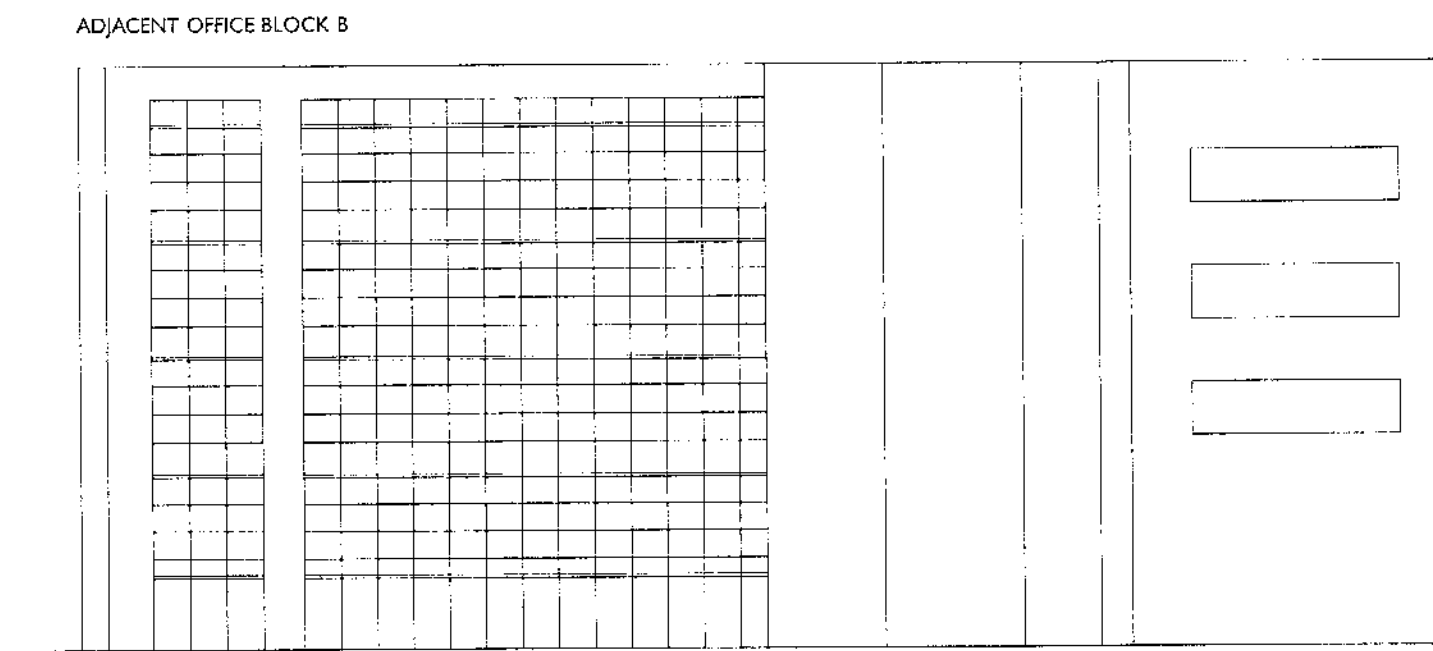

ADJACENT OFFICE BLOCK B

CONTIGUOUS SOUTH - EAST ELEVATION; SCALE 1:250

PLANNING DRAWING: 15.03.2023

| REV | DATE | DESCRIPTION |
|-----|------------|--------------------------|
| A | 15.03.2023 | REVISED TO AI SUBMISSION |

PROJECT: SITE D, LIFFEY VALLEY, DUBLIN 22.

TITLE: PLANNING DRAWING; SOUTH-EAST ELEVATIONS

CLIENT: WINMAR DEVELOPMENTS UNLIMITED COMPANY

EMD Architects
 107 Ludford Road, Ballinteer, Dublin 16, Ireland
 p: +353 1 2987948 f: +353 1 2962811 e: info@emdarchitects.com

| SCALE | DATE | DRG. No. |
|-------------------------------------|------------|----------|
| 1:125 & 1:250@A1 / 1:250 & 1:500@A3 | Sept. 2022 | P - 10A |