

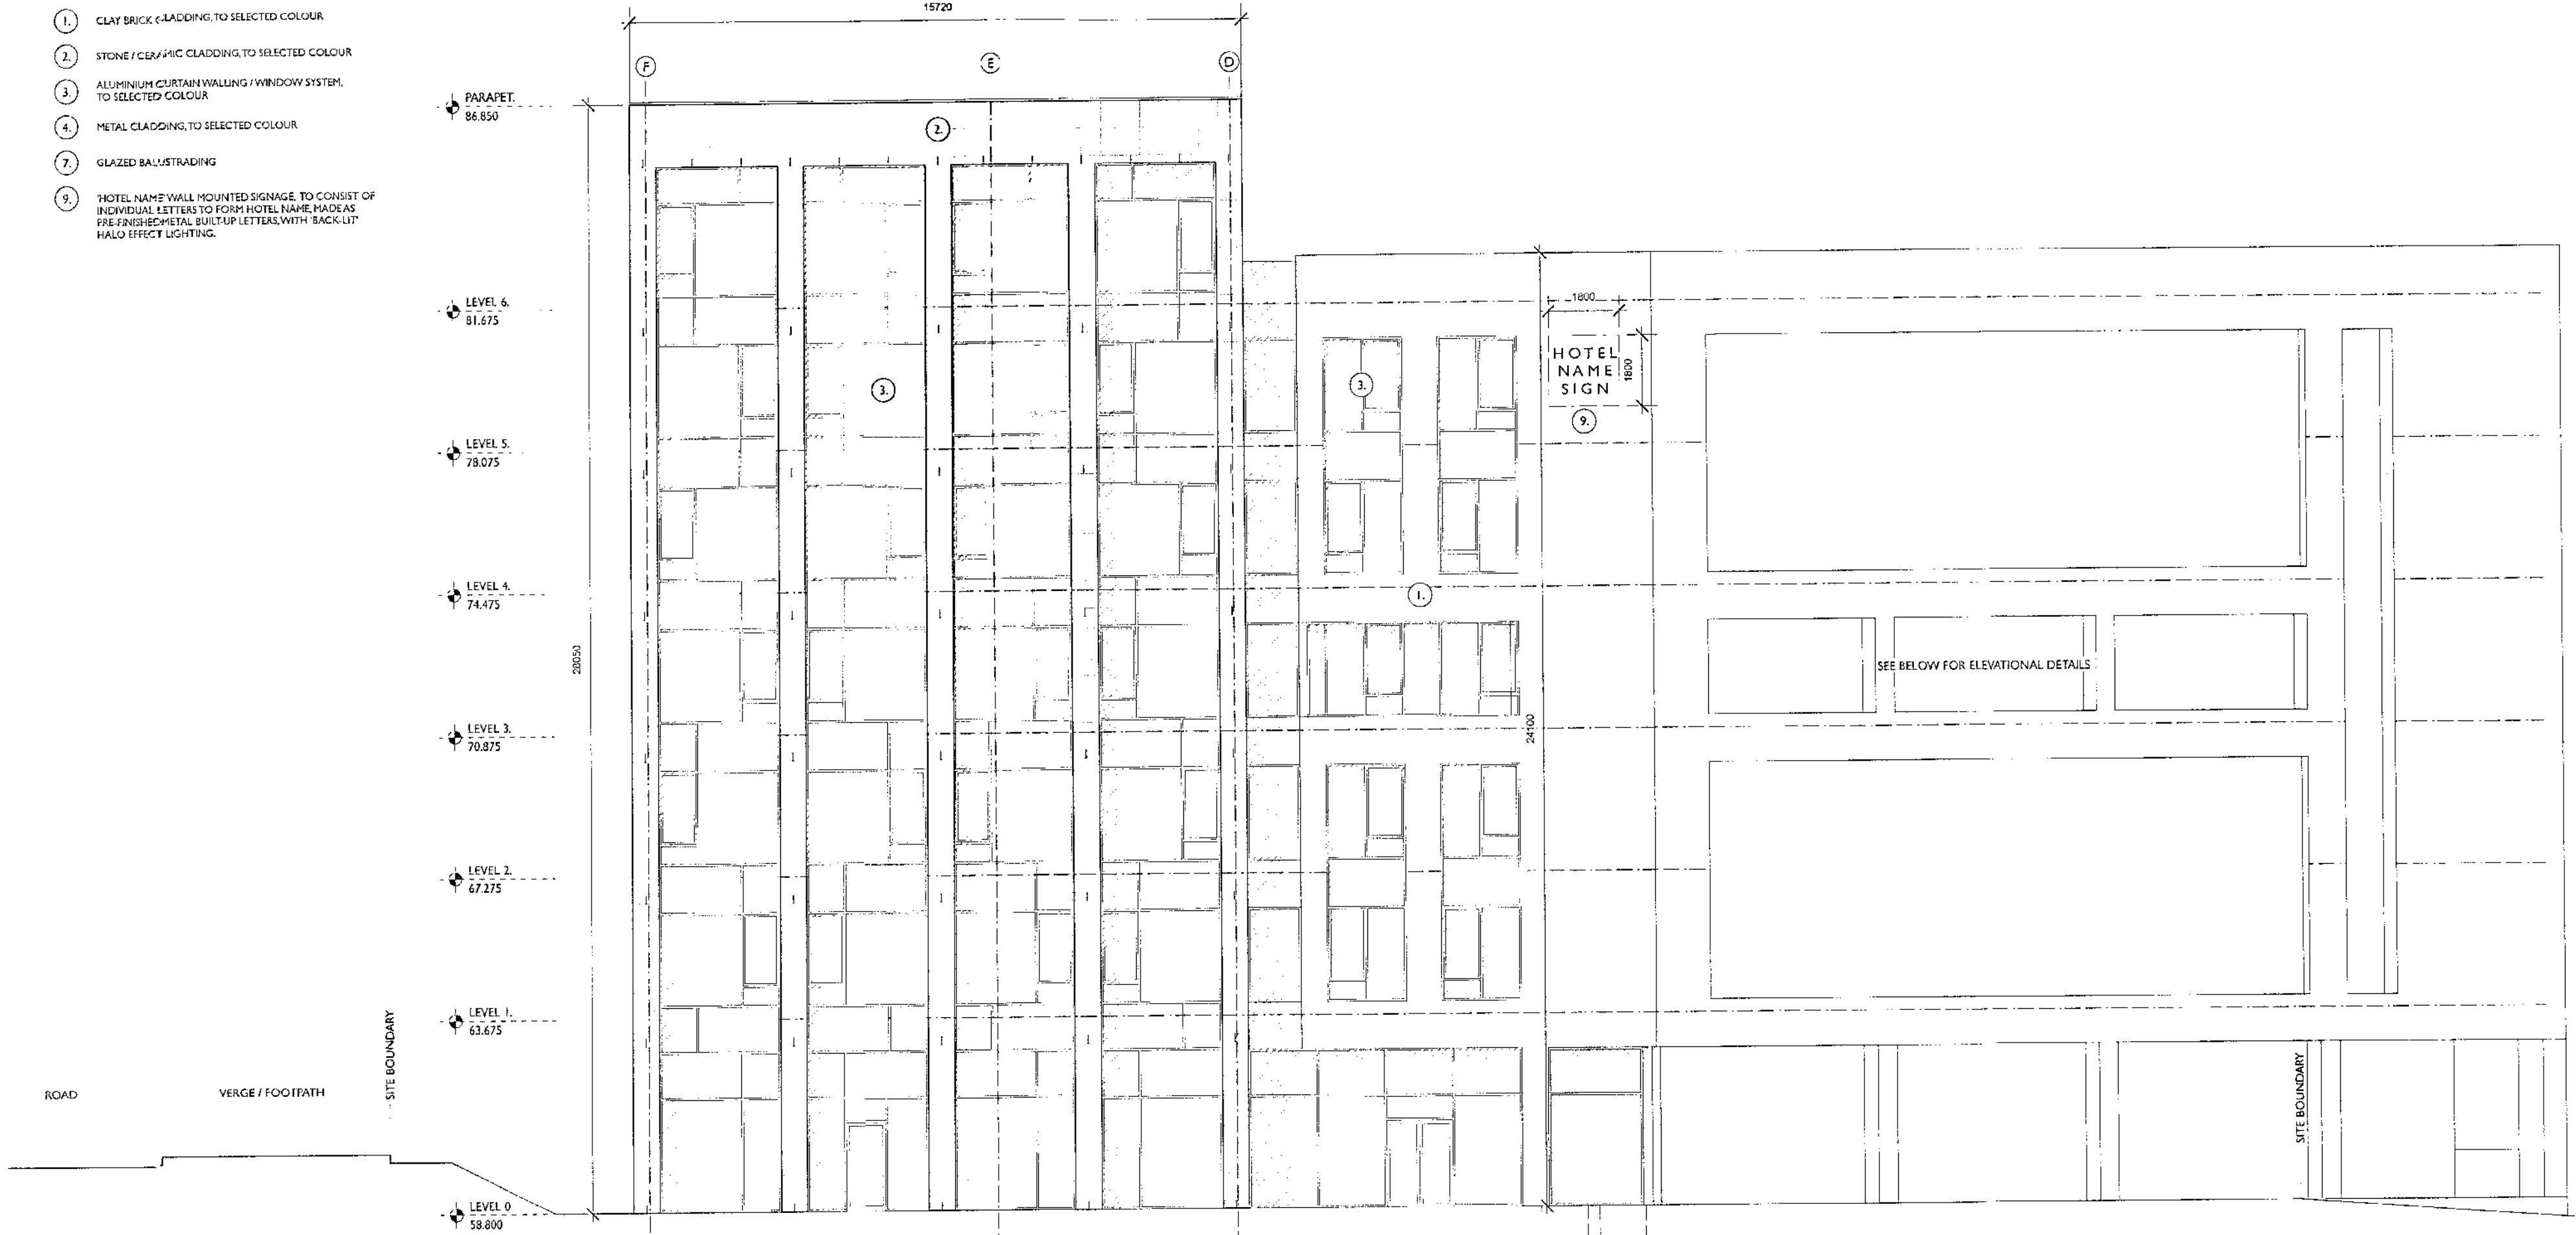



- EXTERNAL FINISHES SPECIFICATION
- ① CLAY BRICK CLADDING TO SELECTED COLOUR
 - ② STONE / CLAY / TIC CLADDING TO SELECTED COLOUR
 - ③ ALUMINIUM CURTAIN WALLING / WINDOW SYSTEM TO SELECTED COLOUR
 - ④ METAL CLADDING TO SELECTED COLOUR
 - ⑤ GLAZED BALUSTRADING
 - ⑥ HOTEL NAME WALL MOUNTED SIGNAGE TO CONSIST OF INDIVIDUAL LETTERS TO FORM HOTEL NAME MADE AS PRESIGNED METAL MULTIPLE LETTERS WITH BACK-LIT HALO EFFECT LIGHTING.

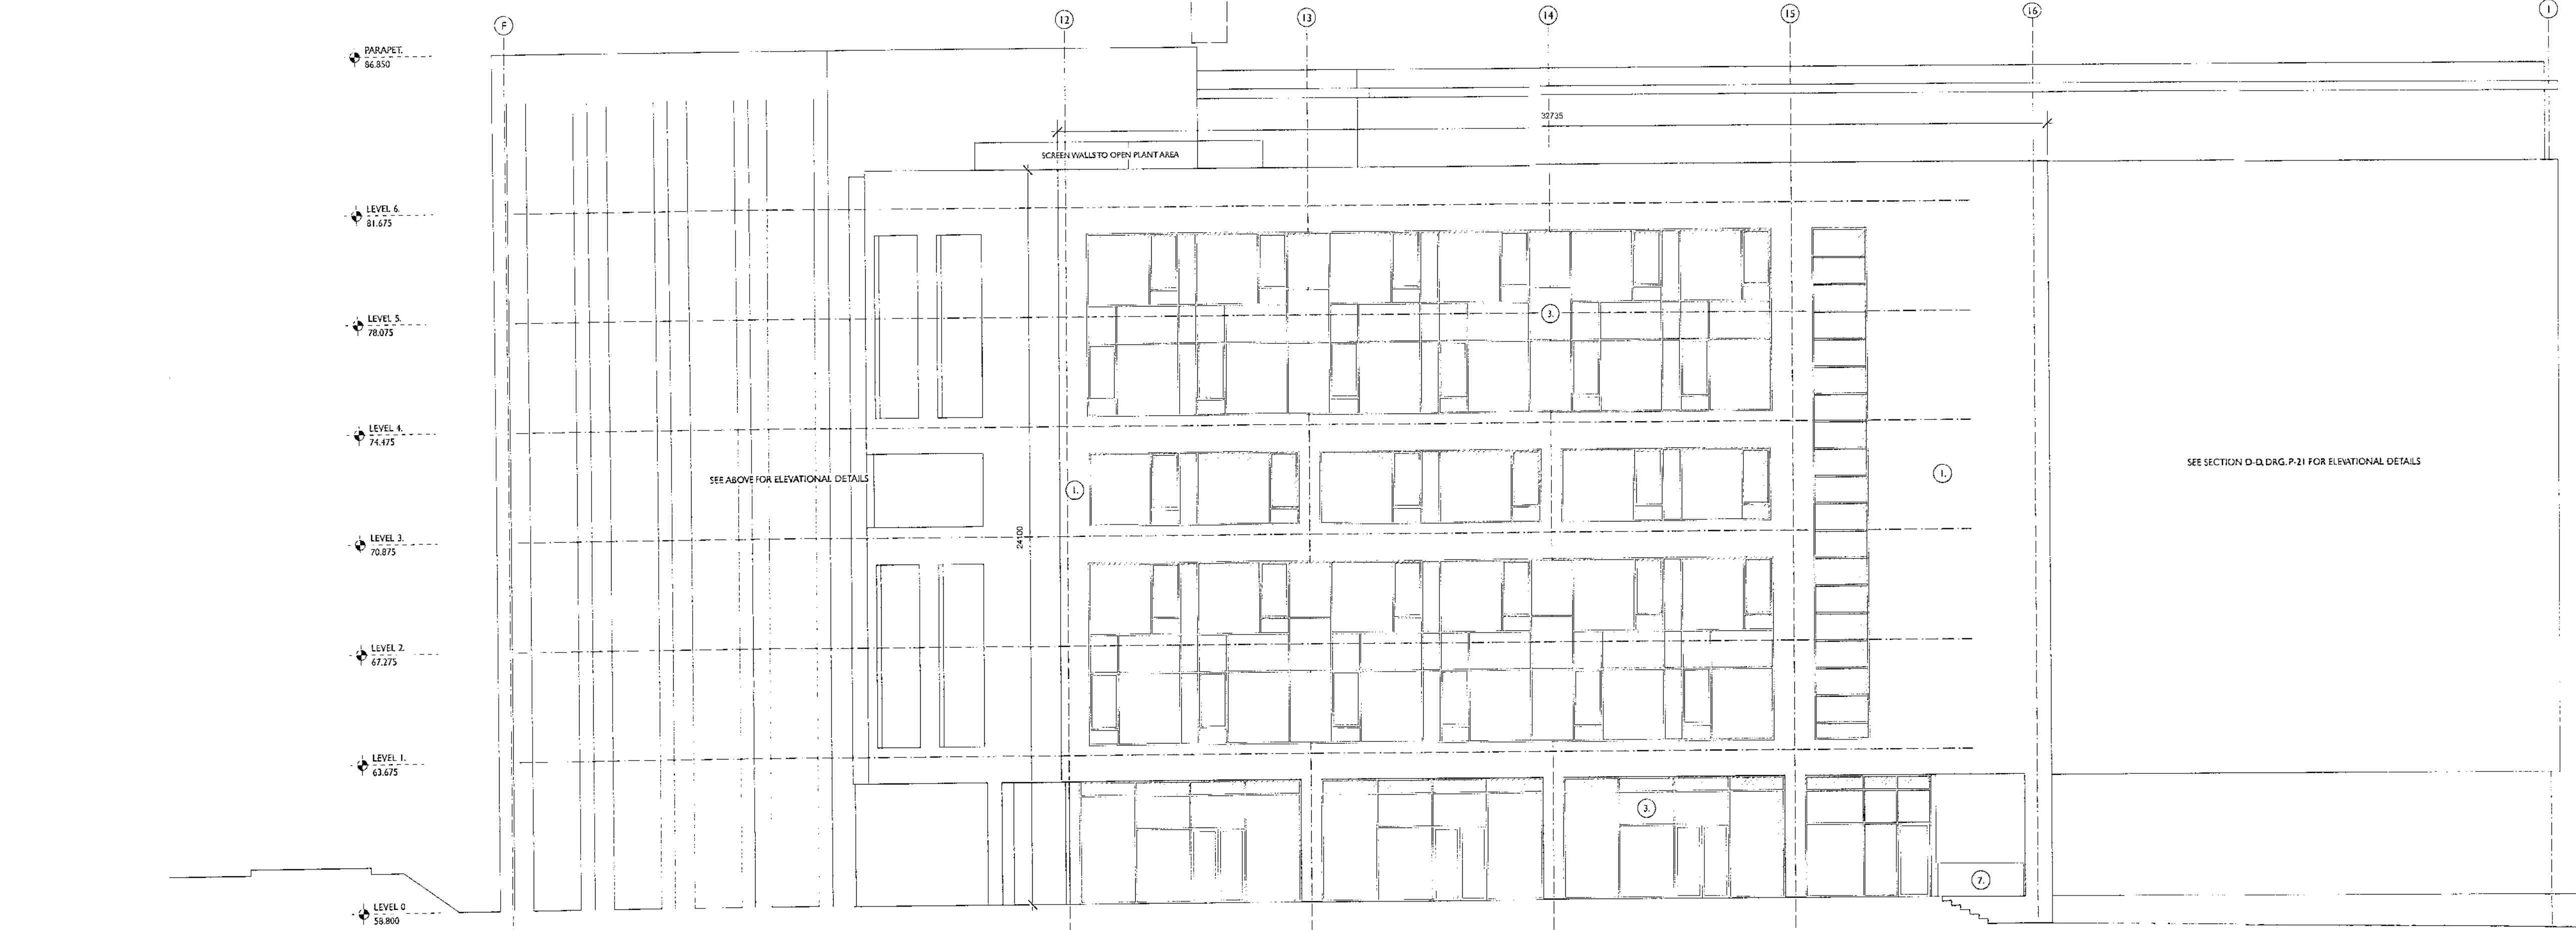

NORTH-EAST ELEVATION

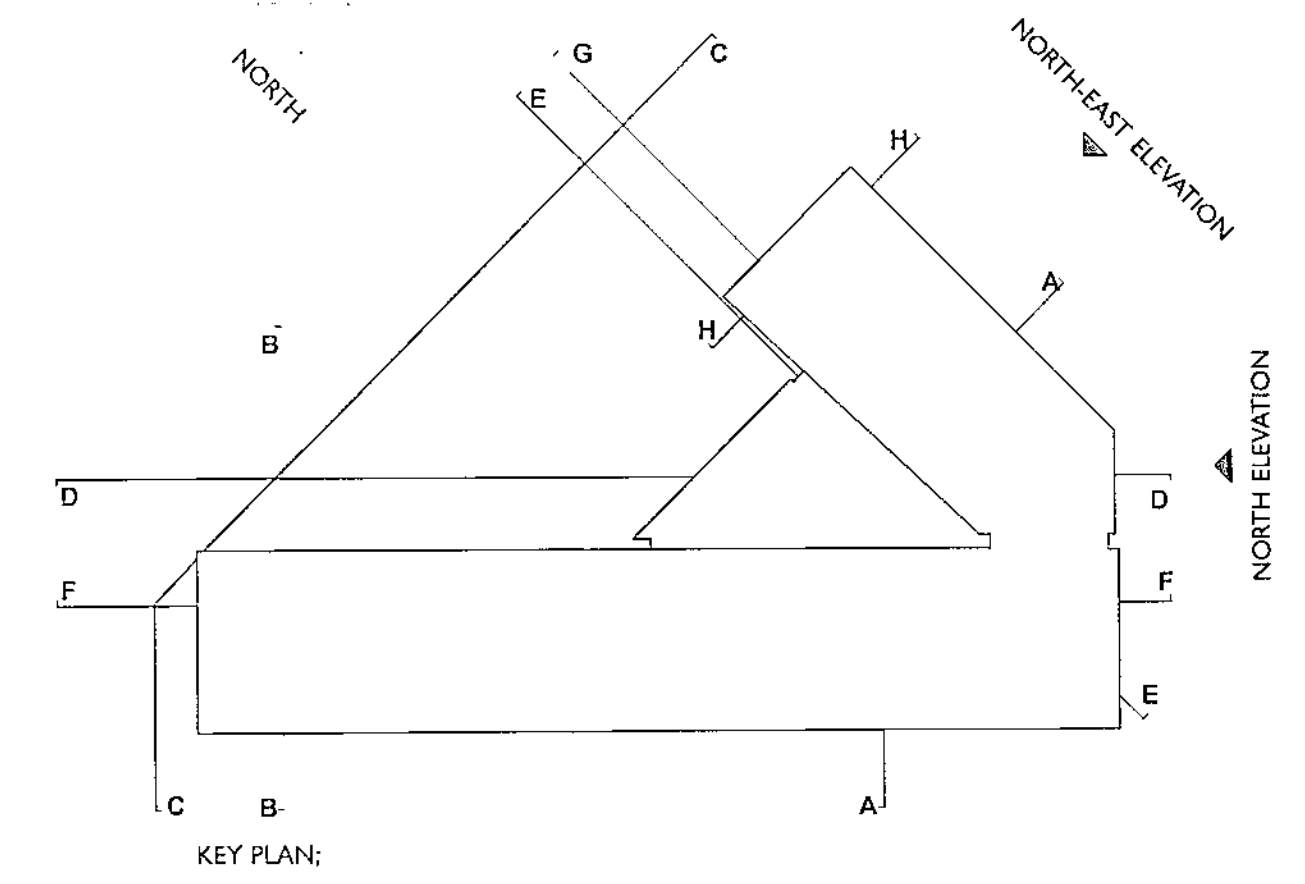

NORTH ELEVATION

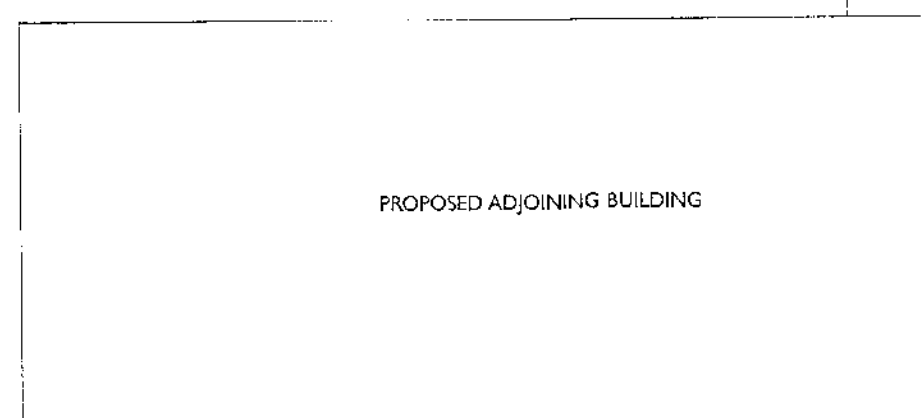

PLANNING DRAWING: 15.03.2023

REV	DATE	DESCRIPTION
A	15.03.2023	REVISED TO A11 SUBMISSION

PROJECT: SITE D, LIFFEY VALLEY, DUBLIN 22.

TITLE: PLANNING DRAWING; NORTH-EAST & NORTH ELEVATIONS

CLIENT: WINMAR DEVELOPMENTS UNLIMITED COMPANY.

EMD Architects
 107 Ludford Road, Ballynteer, Dublin 16, Ireland
 p. +353 1 29879181 • f. +353 1 2960811 • e. info@emdashitects.com

SCALE	DATE	DRG No.
1:125@A111:500@A3	Oct. 2022	P-11A