




NORTH ELEVATION - site section A-A
units 1 to 7

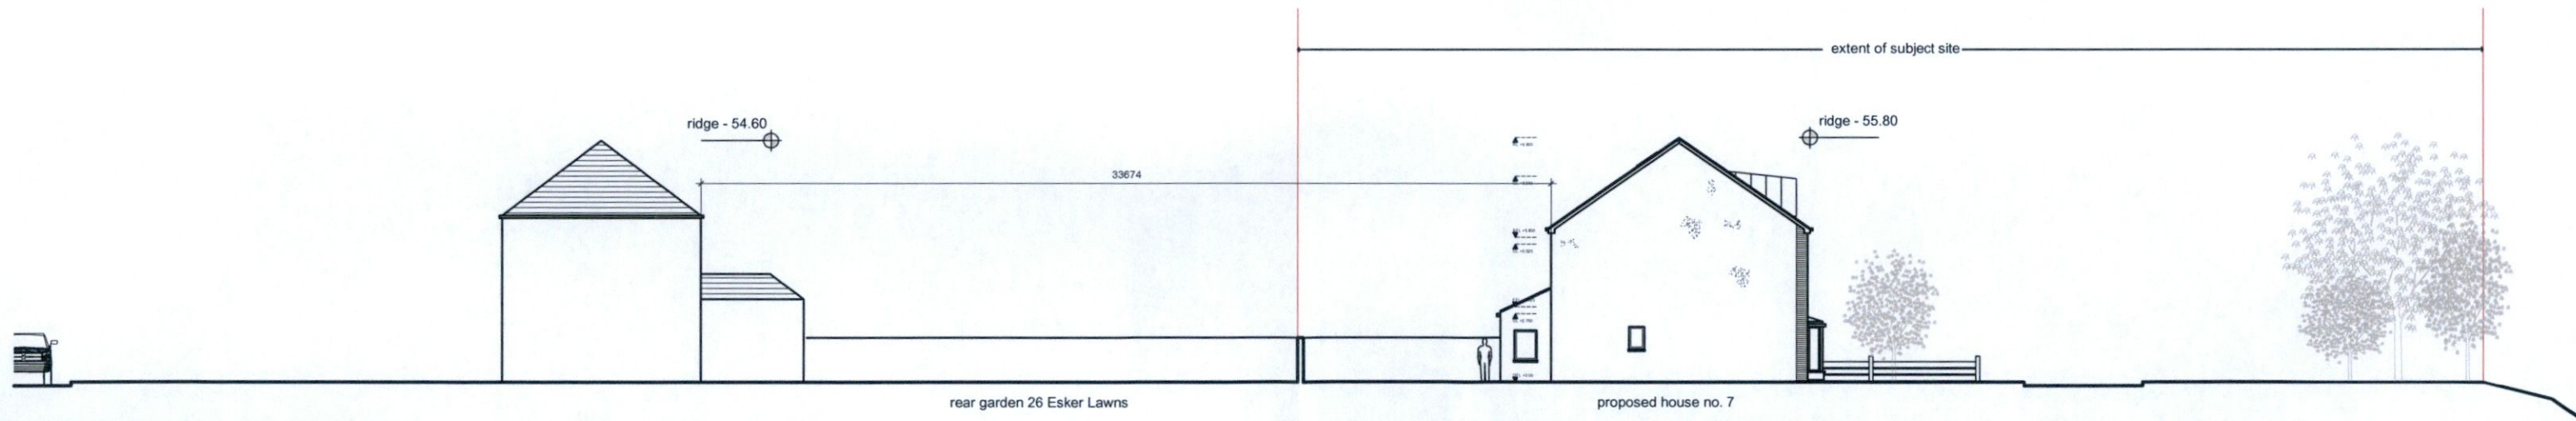

EAST ELEVATION - site section B-B



CREAN SALLEY
ARCHITECTS

1. Read in conjunction with Engineers and other Contract Drawings and with Specification.
2. Refer to title block for remit of information on this drawing.
3. Any anomalies between drawings, or drawings and specification, to be referred to Architect for clarification.
4. Do not scale. Use figured dimensions only. All dimensions to be checked on site.
5. This drawing is copyright protected.

Rev.	Date	Drawn

Project Proposed Development Clonbrone, Lucan Newlands Road, K78 Y5C2 Drawing No. Rev.
 Client Nacul Developments Ltd. 85675-RFI-030
 Drawing Site elevations
 Scale 1:250 @ A3 Date MAR 2023 Drawn HH Chk
 8 Bridge Court, City Gate, Dublin 8, Telephone 4911022 E-mail: info@cse-architects.ie Website: http://www.cse-architects.ie