

Client:



EQUINIX

HAZARD IDENTIFICATION LEGEND:


HAZARD IDENTIFICATION (if none state 'none relevant')	CONTROL AND MITIGATION MEASURES

NOTE: Hazards listed above are only those considered significant risks and:


- a) not likely to be obvious to a competent contractor or other designers;
- b) unusual; or
- c) likely to be difficult to manage effectively

LEGEND


- SITE BOUNDARY - AREA SUBJECT TO THIS PLANNING APPLICATION
- AREA IN OWNERSHIP OF THE CLIENT - PERMITTED UNDER PLANNING REG REF. S021A/0186
- OUTLINE OF DB8 AS PREVIOUSLY PERMITTED - AREA OF DB8 AS PREVIOUS PLANNING APPLICATION
- OUTLINE OF PROPOSED GENERATOR COMPOUND - AREA OF GENERATOR COMPOUND

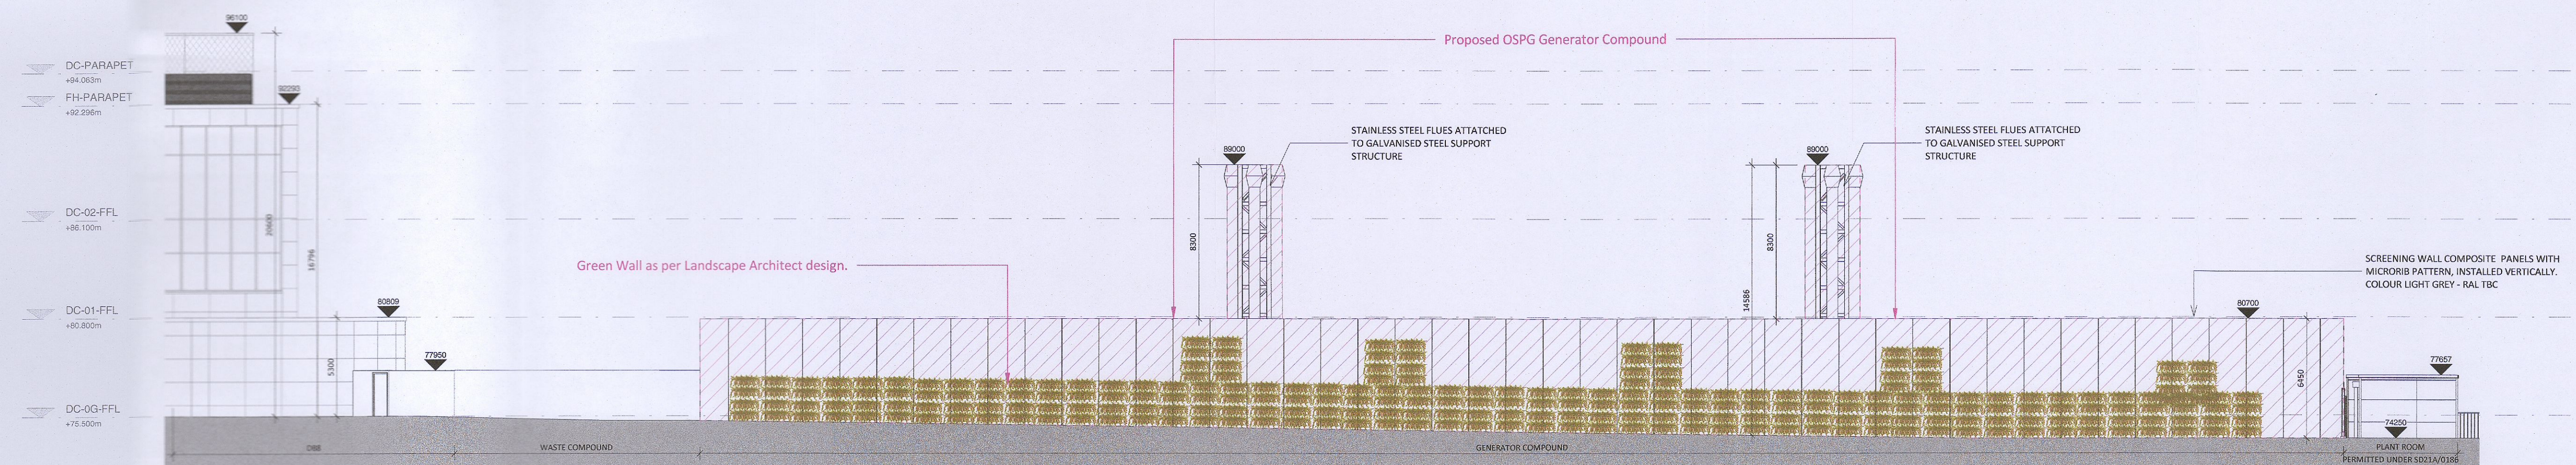


1 North-West Elevation Generator Compound 1 : 200

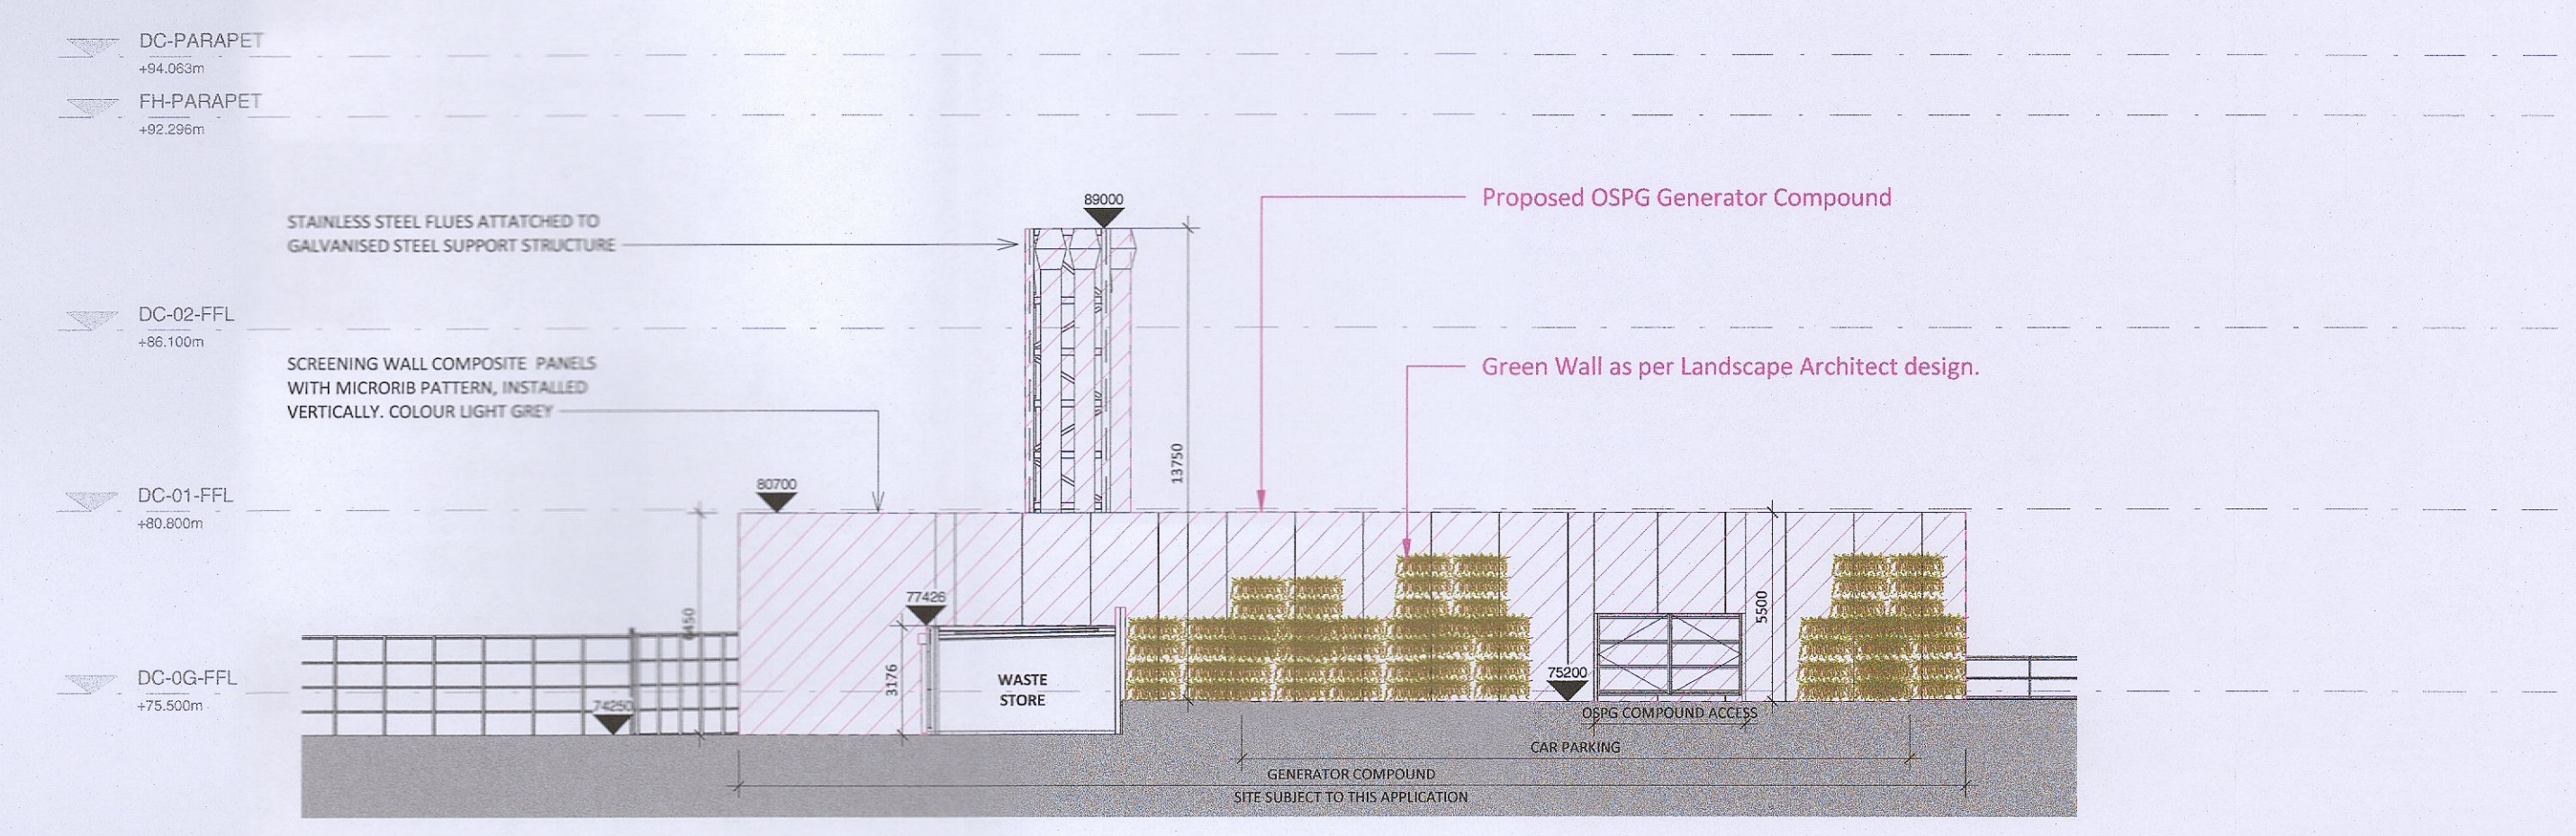

2 North-East Elevation Generator Compound 1 : 200

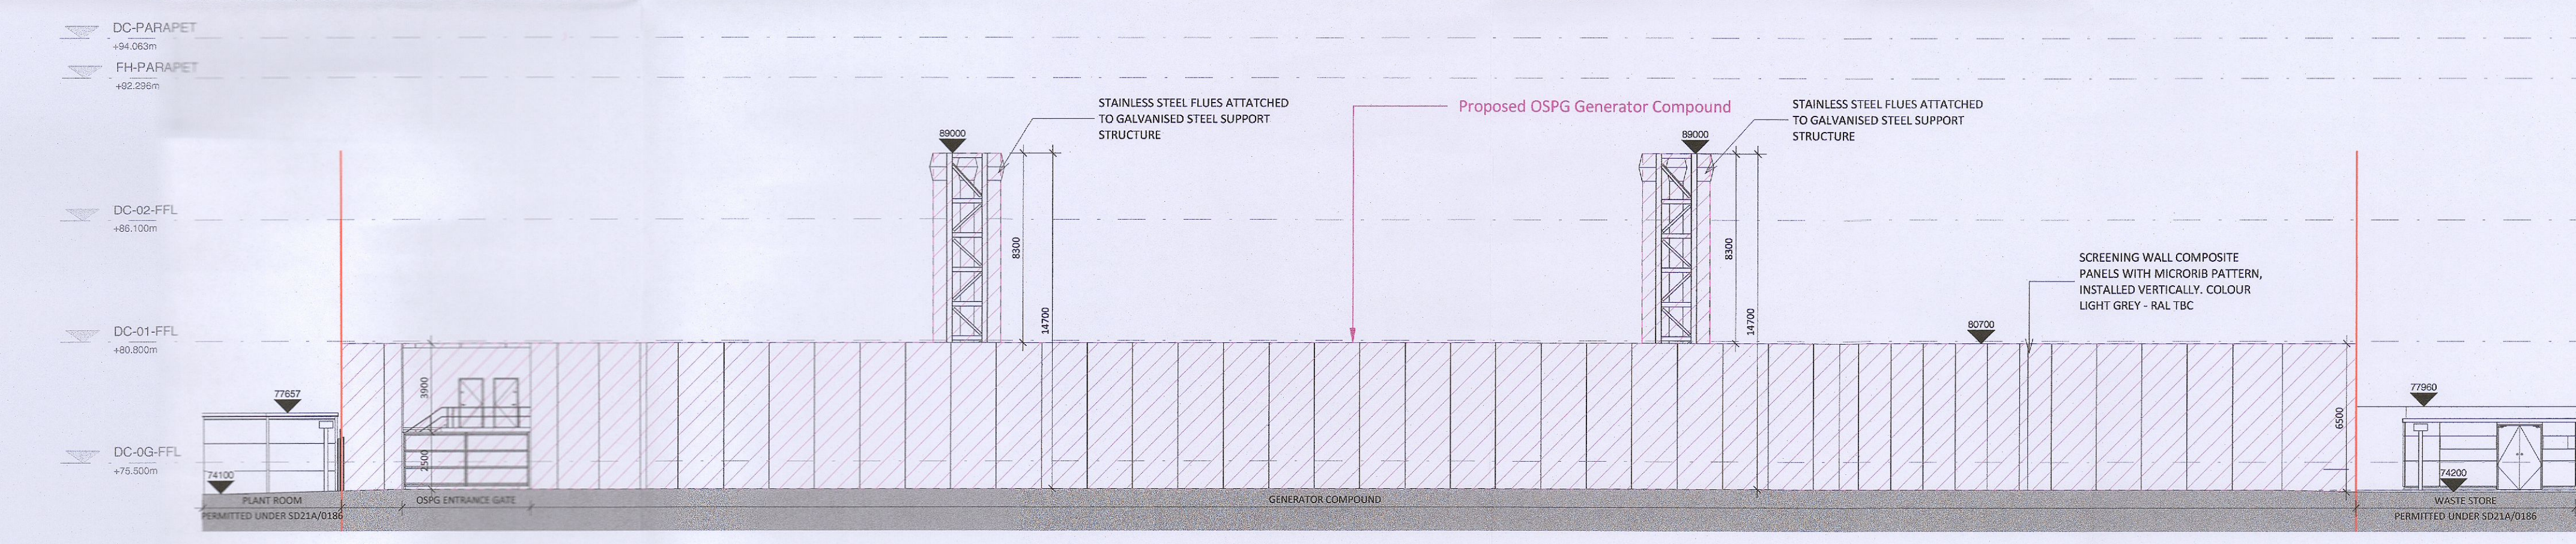


3 South-East Elevation Generator Compound 1 : 200

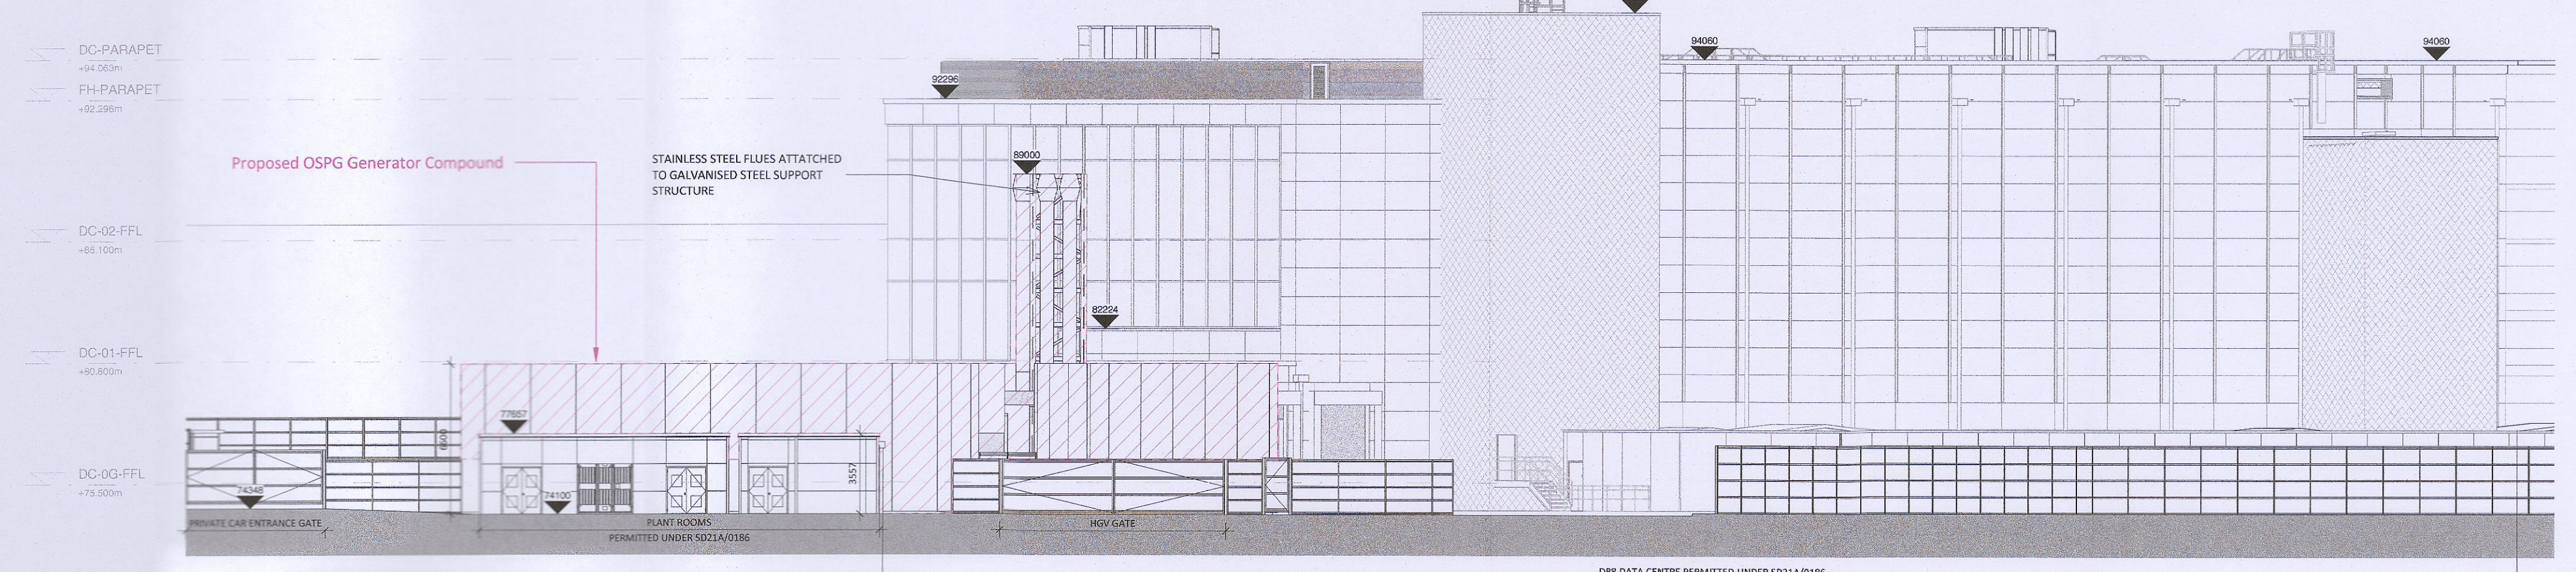

4 South-West Elevation Generator Compound 1 : 200

REV	DATE	DESCRIPTION	DWN	CHK	APP
P02	2022-09-28	Revised for FI Response	KO'H	MB	JS
P01	2022-05-25	Revised Issue for Planning	KO'H	MB	JS

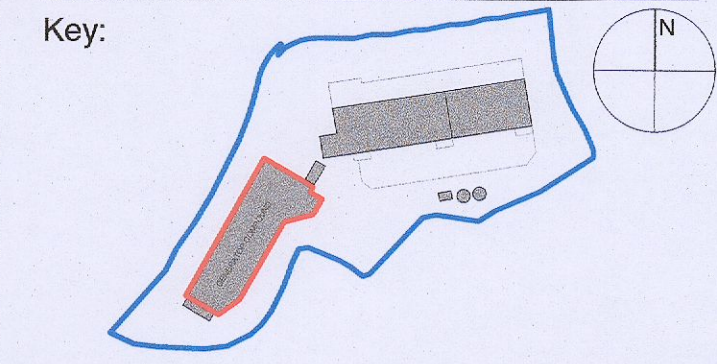


Project:
Equinix DB081

Drawing Title:
On Site Power Generation Compound Elevations

Drawing Number:
DB080 -RKD -ZZ -XX -DR -A -ZZZZ -4242

Scale: Paper Size: Purpose: Revision:
1:200 A1 S4 P02

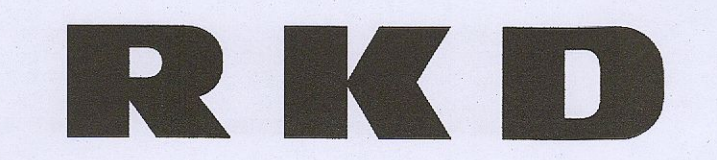

59 Northumberland Rd
Ballsbridge, Dublin 4
D04 WP89, Ireland

+353 1 668 1055
mail@rkd.ie
rkd.ie