


Appendix 5: Revised Plans following recommendations of the reports.

Ordnance Survey Map

Scale 1:50000

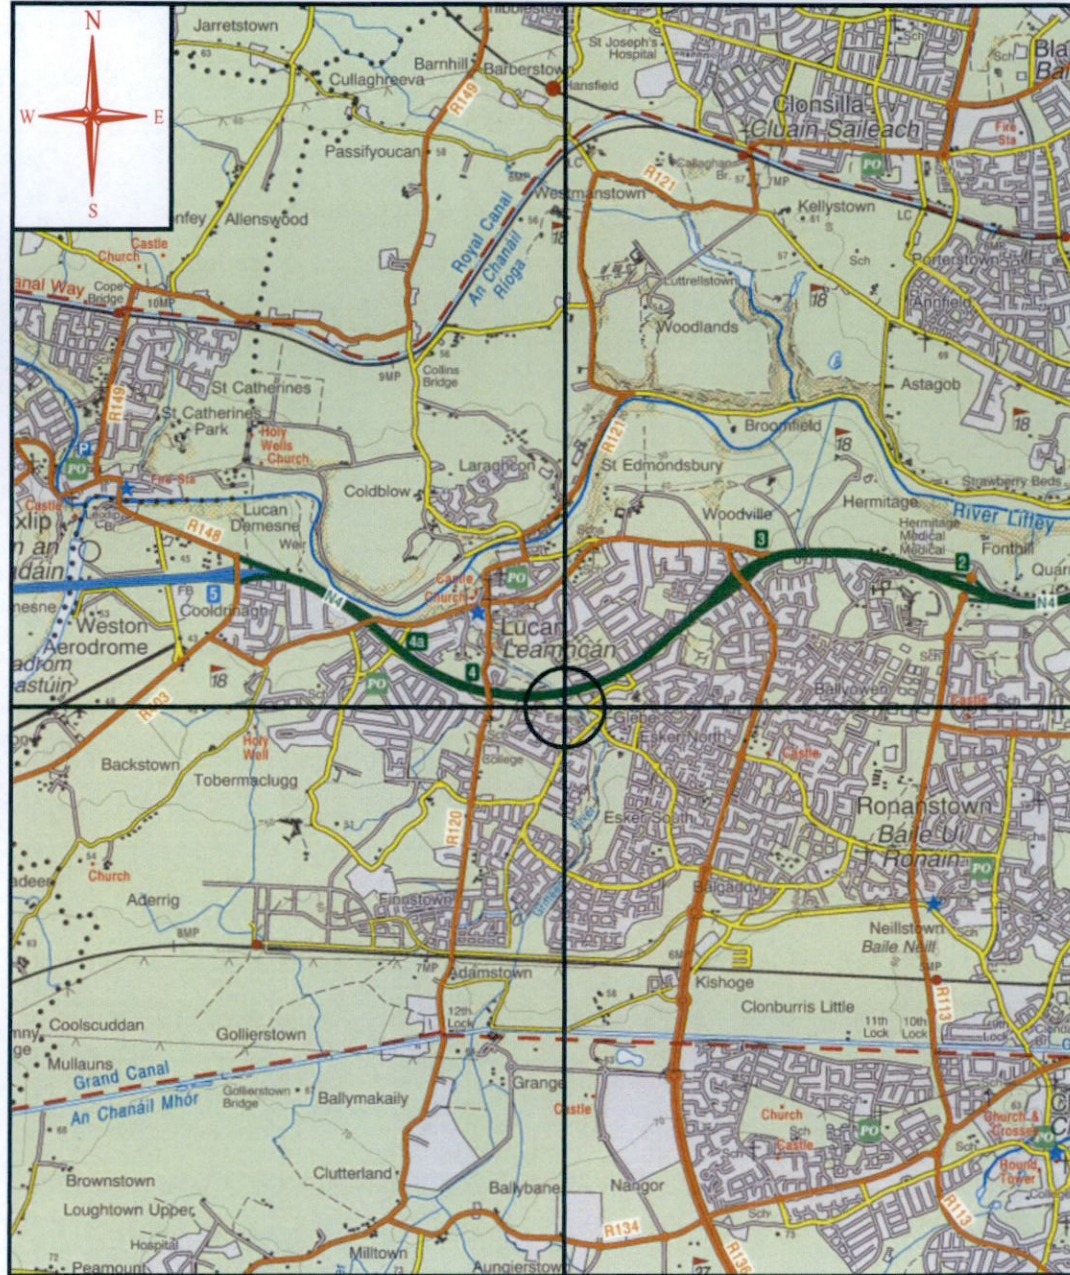

Reproduced from the OS Discovery Maps, 1:50000 with the permission of © Ordnance Survey Ireland Government of Ireland
Copyright Reference: CYAL50311955

Drawing No.	Drawing Title
DN415 / 002 / 01	O.S. Location Map & Photos
DN415 / 002 / 02	Site Location Map 1:10560
DN415 / 002 / 03	Site Location Map 1:2500
DN415 / 002 / 04	Site Layout Plan 1:500
DN415 / 002 / 05	Site Layout Plan
DN415 / 002 / 06	South Elevation
DN415 / 002 / 07	West Elevation
DN415 / 002 / 08	North Elevation
DN415 / 002 / 09	East Elevation
DN415 / 002 / 10	Proposed Cabinet Details
DN415 / 002 / 11	Proposed Cabinet Details 2
DN415 / 002 / 12	Proposed Cabinet Details 3
DN415 / 002 / 13	Proposed RFE Cabinet Details
DN415 / 002 / 14	Proposed Palisade Fence Details
DN415 / 002 / 15	Handrail Details
DN415 / 002 / 16	Platform Details

Irish Grid Site Entrance Coordinates

East	303928
North	234277
GPS Site Entrance Coordinates	
Latitude	53.34875
Longitude	-6.44014

Irish Grid Site Coordinates

East	303783
North	234436
GPS Site Coordinates	
Latitude	53.35020
Longitude	-6.44226

Site Photographs



FIG. 1: EXISTING SITE ACCESS POINT



FIG. 2: PROPOSED SITE LOCATION



FIG. 3: EXISTING SATELLITE VIEW

Site Code: DN415 Site Name: ESKER LUCAN

Together, we accelerate a sustainably connected Europe

Notes:

- Do not scale.
- All dimensions are in mm otherwise specified.
- Assume all site details are existing unless otherwise specified.

Rev.	Description	By	Date
	REVISED AS PER COMMENTS	GD	27/04/23
	PLANNING APPLICATION DRAWING	DM	23/06/22

Cabin/Cabinet Details	
Type:	TBC
Dims:	TBC
Colour:	-
Structure Details	
Type:	LATTICE TOWER
Height:	24.0m

Purpose PLANNING APPLICATION DRAWING			
Site code	DN415	Survey date	14/06/22
Sheet Size	A3	Drawn	DM
Scale	As Shown	Checked	JPN
Date	23/06/22	Approved	IB
Date	23/06/22	Date	23/06/22

Title	O.S. Location Map & Photos
Project	PROPOSED VANTAGE TOWERS SITE AT CHINESE GOSPEL CHURCH, ESKER HOUSE, LUCAN, Co. DUBLIN
Drawing No.	DN415 / 002 / 01
Revision	A
NOT FOR CONSTRUCTION - AWAITING PCM	

Ordnance Survey Map

Scale 1:10560



SITE BOUNDARY
OUTLINED IN RED

PROPOSED
COMPOUND

PROPOSED LOCATION
OF 2nd SITE NOTICE

EXISTING ACCESS TRACK

OWNERSHIP BOUNDARY
OUTLINED IN BLUE

PROPOSED LOCATION
OF 1st SITE NOTICE

Site Code: DN415
Site Name: ESKER LUCAN

REPRODUCED FROM ORDNANCE SURVEY MAP UNDER O.S.I. COPYRIGHT REFERENCE No. CYAL50311955
EXTRACT FROM OS SHEET No: MH053+053A, KE011, KE006 & DN017

VANTAGE
TOWERS

Notes:

1. Do not scale.
2. All dimensions are in mm otherwise specified.
3. Assume all site details are existing unless otherwise specified.

Rev.	Description	By	Date
	REVISÉ AS PER COMMENTS	GD	27/04/23
	PLANNING APPLICATION DRAWING	DM	23/06/22

Cabin/Cabinet Details	
Type:	TBC
Dims:	TBC
Colour:	
Structure Details	
Type:	LATTICE TOWER
Height:	24.0m

Purpose			
PLANNING APPLICATION DRAWING			
Site code	DN415	Survey date	14/06/22
Sheet Size	A3	Scale	As Shown
Drawn	DM	Checked	JPN
Date	23/06/22	Date	23/06/22
Approved	IB	Date	23/06/22

Title	
Site Location Map - 1:10560	
Project	PROPOSED VANTAGE TOWERS SITE AT CHINESE GOSPEL CHURCH, ESKER HOUSE, LUCAN, Co. DUBLIN
Drawing No.	DN415 / 002 / 02
Revision	A

NOT FOR
CONSTRUCTION
- AWAITING PCM



EXISTING FOOT BRIDGE

PROPOSED LOCATION OF 2nd SITE NOTICE

EXISTING PROTECTED STRUCTURE ESKER HOUSE REG NO: 11204024 (BUILT CIRCA 1770 -1810)

OWNERSHIP BOUNDARY OUTLINED IN BLUE

EXISTING PROTECTED STRUCTURE ESKER SOUTH REG NO: 11204025 (BUILT CIRCA 1800 -1820)

EXISTING ACCESS TRACK OUTLINED IN YELLOW

PROPOSED LOCATION OF 1st SITE NOTICE

SITE BOUNDARY OUTLINED IN RED

PROPOSED COMPOUND

EXISTING GRIFFEEN RIVER WITH STEEP BANK

Site Code: DN415 Site Name: ESKER LUCAN

REPRODUCED FROM ORDNANCE SURVEY MAP UNDER O.S.I COPYRIGHT REFERENCE No. CYAL50311955
EXTRACT FROM OS SHEET No: 3260-10, 3261-06, 3260-05 & 3261-01

VANTAGE TOWERS

Notes:

1. Do not scale.
2. All dimensions are in mm otherwise specified.
3. Assume all site details are existing unless otherwise specified.

Rev.	Description	By	Date
-	REVISÉ AS PER COMMENTS	GD	27/04/23
-	PLANNING APPLICATION DRAWING	DM	23/06/22

Cabin/Cabinet Details	
Type:	TBC
Dims:	TBC
Colour:	-

Structure Details	
Type:	LATTICE TOWER
Height:	24.0m

PLANNING APPLICATION DRAWING			
Site code	DN415	Survey date	14/06/22
Sheet Size	A3	Drawn	DM
Scale	As Shown	Checked	JPN
Date	23/06/22	Approved	IB
Date	23/06/22	Date	23/06/22

Title	
Site Location Map - 1:2500	
Project	
PROPOSED VANTAGE TOWERS SITE AT CHINESE GOSPEL CHURCH, ESKER HOUSE, LUCAN, Co. DUBLIN	
Drawing No.	
DN415 / 002 / 03	

NOT FOR CONSTRUCTION - AWAITING PCM
Revision A

Ordnance Survey Map

Scale 1:500



EXISTING FOOT BRIDGE

PROPOSED LOCATION OF 2nd SITE NOTICE

EXISTING SEWER MANHOLE

OWNERSHIP BOUNDARY OUTLINED IN BLUE

EXISTING ACCESS TRACK OUTLINED IN YELLOW

EXISTING PROTECTED STRUCTURE ESKER HOUSE REG NO: 11204024 (BUILT CIRCA 1770 -1810)

EXISTING PROTECTED STRUCTURE ESKER SOUTH REG NO: 11204025 (BUILT CIRCA 1800 -1820)

SITE BOUNDARY OUTLINED IN RED

PROPOSED COMPOUND

EXISTING GRIFFEEN RIVER WITH STEEP BANK




Site Code: DN415 Site Name: ESKER LUCAN

REPRODUCED FROM ORDNANCE SURVEY MAP UNDER O.S.I COPYRIGHT REFERENCE No. CYAL50311955
EXTRACT FROM OS SHEET No: 3260-10, 3261-06, 3260-05 & 3261-01

Notes: 1. Do not scale. 2. All dimensions are in mm otherwise specified. 3. Assume all site details are existing unless otherwise specified.	H																			
	G																			
	F																			
	E																			
D																				
C																				
B																				
A																				
-																				
Rev.	Description	By	Date																	

VANTAGE TOWERS

PLANNING APPLICATION DRAWING				Title: Site Layout Plan 1:500	
Site code	DN415	Survey date	14/06/22	Sheet Size	A3
Scale	As Shown	Drawn	DM	Checked	JPN
		Date	23/06/22	Approved	IB
		Date	23/06/22	Date	23/06/22
Project: PROPOSED VANTAGE TOWERS SITE AT CHINESE GOSPEL CHURCH, ESKER HOUSE, LUCAN, Co. DUBLIN				NOT FOR CONSTRUCTION - AWAITING PCM	
Drawing No. DN415 / 002 / 04				Revision A	

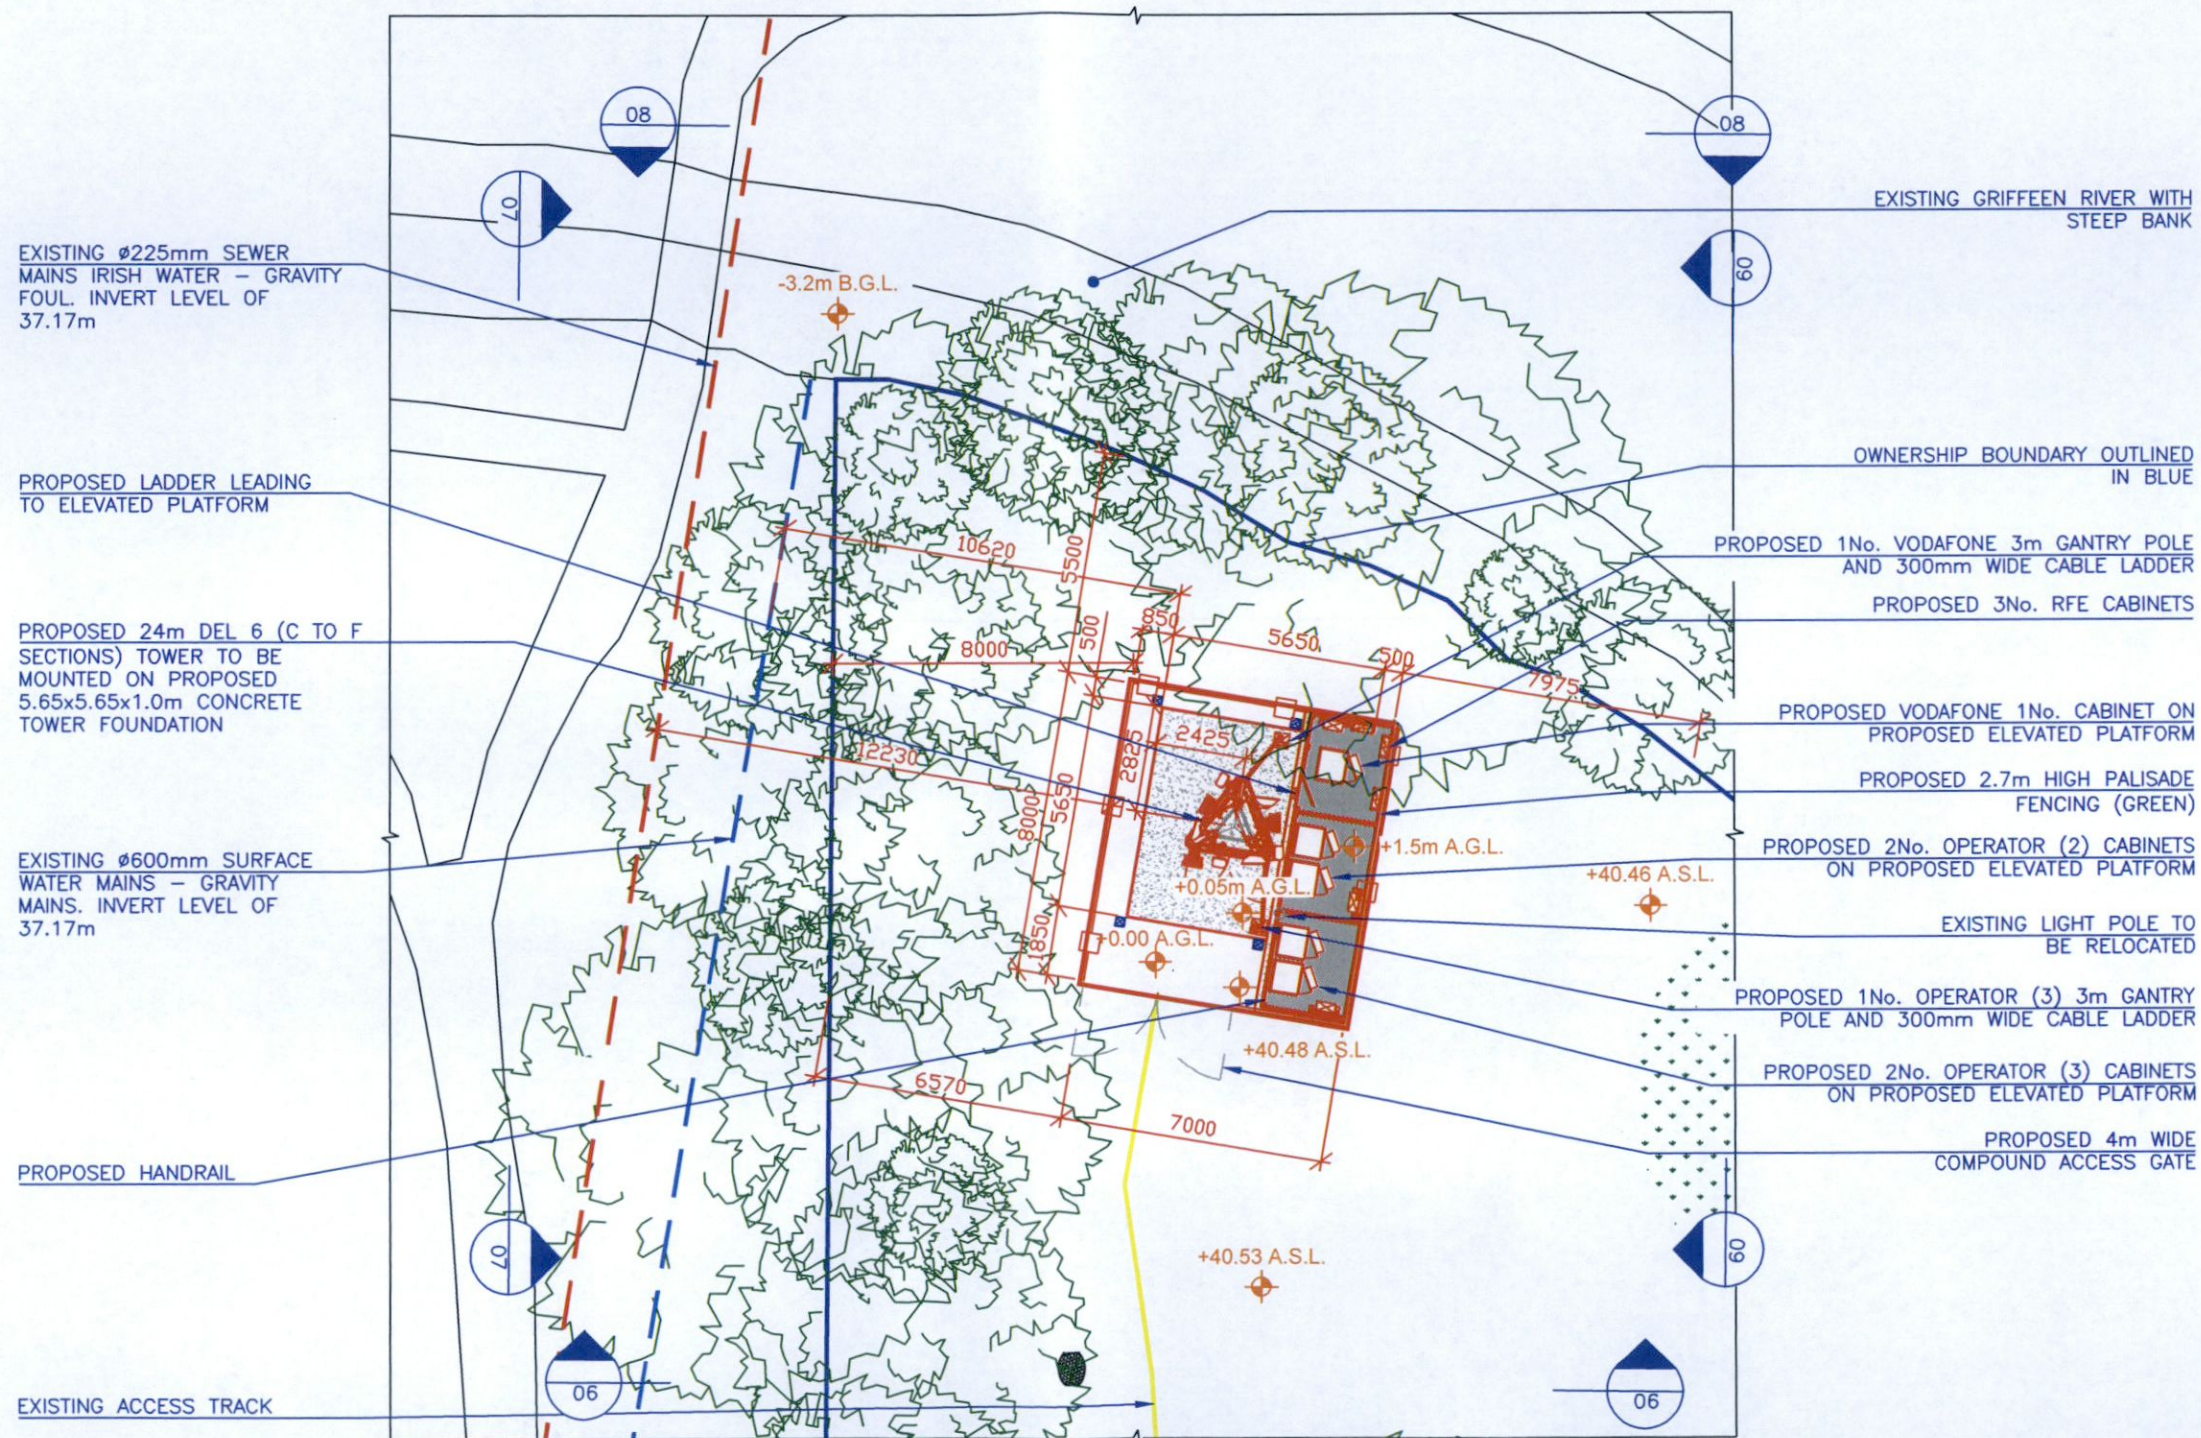

PROPOSED SITE LAYOUT PLAN
SCALE 1:200

Site Name: ESKER LUCAN
Site Code: DN415

VANTAGE TOWERS

Notes:

1. Do not scale.
2. All dimensions are in mm otherwise specified.
3. Assume all site details are existing unless otherwise specified.


Rev.	Description	By	Date
A	REVISED AS PER COMMENTS	GD	27/04/23
-	PLANNING APPLICATION DRAWING	DM	23/06/22

Cabin/Cabinet Details	
Type:	TBC
Dims:	TBC
Colour:	-
Structure Details	
Type:	LATTICE TOWER
Height:	24.0m

Purpose PLANNING APPLICATION DRAWING			
Site code	DN415	Survey date	14/06/22
Sheet Size	A3	Drawn	DM
Scale	As Shown	Checked	JPN
Date	23/06/22	Approved	IB
Date	23/06/22	Date	23/06/22

Title	Site Layout Plan
Project	PROPOSED VANTAGE TOWERS SITE AT CHINESE GOSPEL CHURCH, ESKER HOUSE, LUCAN, Co. DUBLIN
Drawing No.	DN415 / 002 / 05
Revision	A

NOT FOR CONSTRUCTION - AWAITING PCM

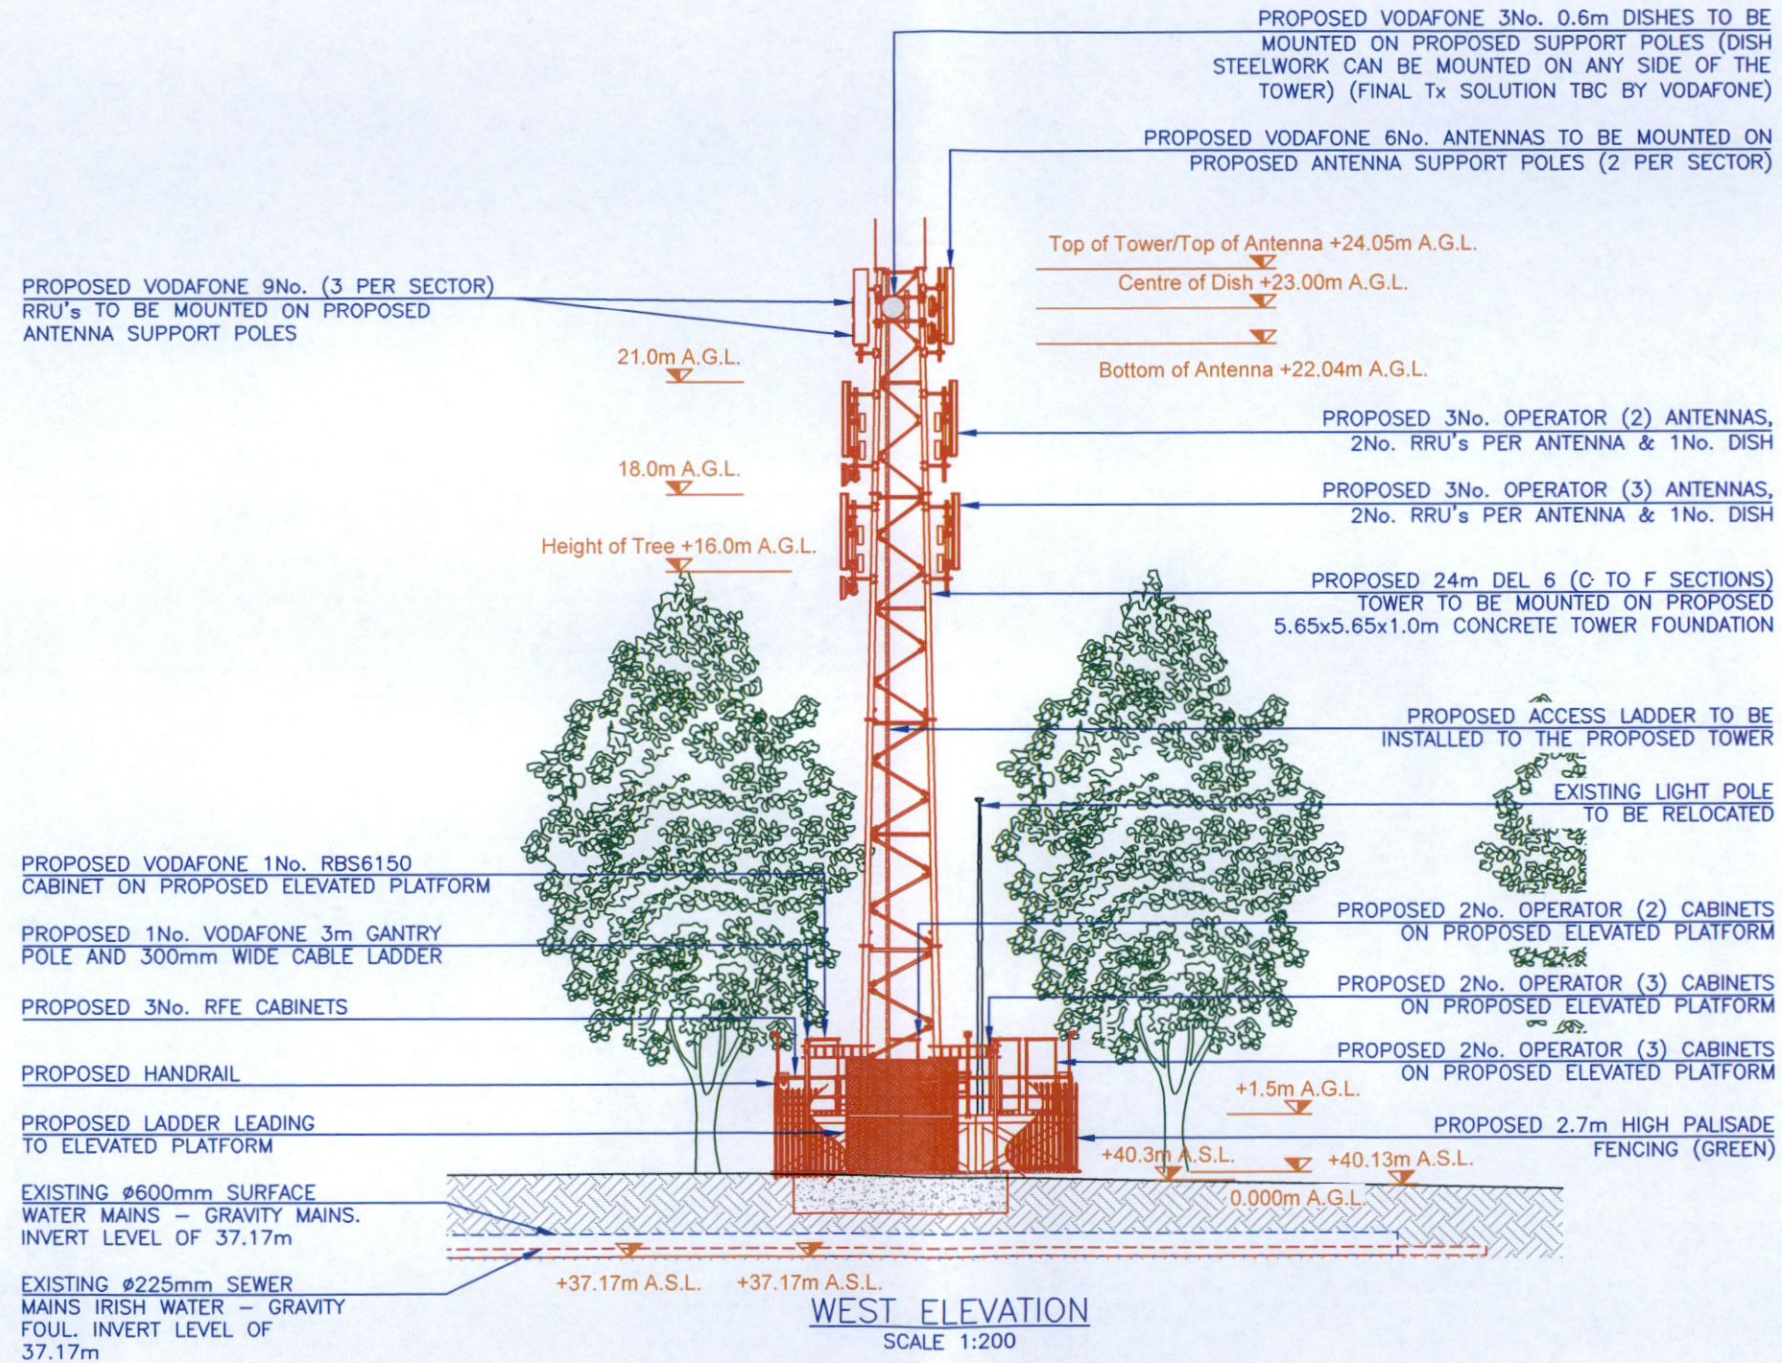

Site Name: ESKER LUCAN
Site Code: DN415

VANTAGE
TOWERS

Notes:

1. Do not scale.
2. All dimensions are in mm otherwise specified.
3. Assume all site details are existing unless otherwise specified.


Rev.	Description	By	Date
A	REVISED AS PER COMMENTS	GD	27/04/23
-	PLANNING APPLICATION DRAWING	DM	23/06/22

Cabin/Cabinet Details	
Type:	TBC
Dims:	TBC
Colour:	
Structure Details	
Type:	LATTICE TOWER
Height:	24.0m

Purpose			
PLANNING APPLICATION DRAWING			
Site code	Survey date	Sheet Size	
DN415	14/06/22	A3	
Scale	Drawn	Checked	Approved
As Shown	DM	JPN	IB
Date	Date	Date	Date
23/06/22	23/06/22	23/06/22	23/06/22

Title		West Elevation	
Project		PROPOSED VANTAGE TOWERS SITE AT CHINESE GOSPEL CHURCH, ESKER HOUSE, LUCAN, Co. DUBLIN	
Drawing No.		DN415 / 002 / 07	
Revision		A	

NOT FOR
CONSTRUCTION
- AWAITING PCM

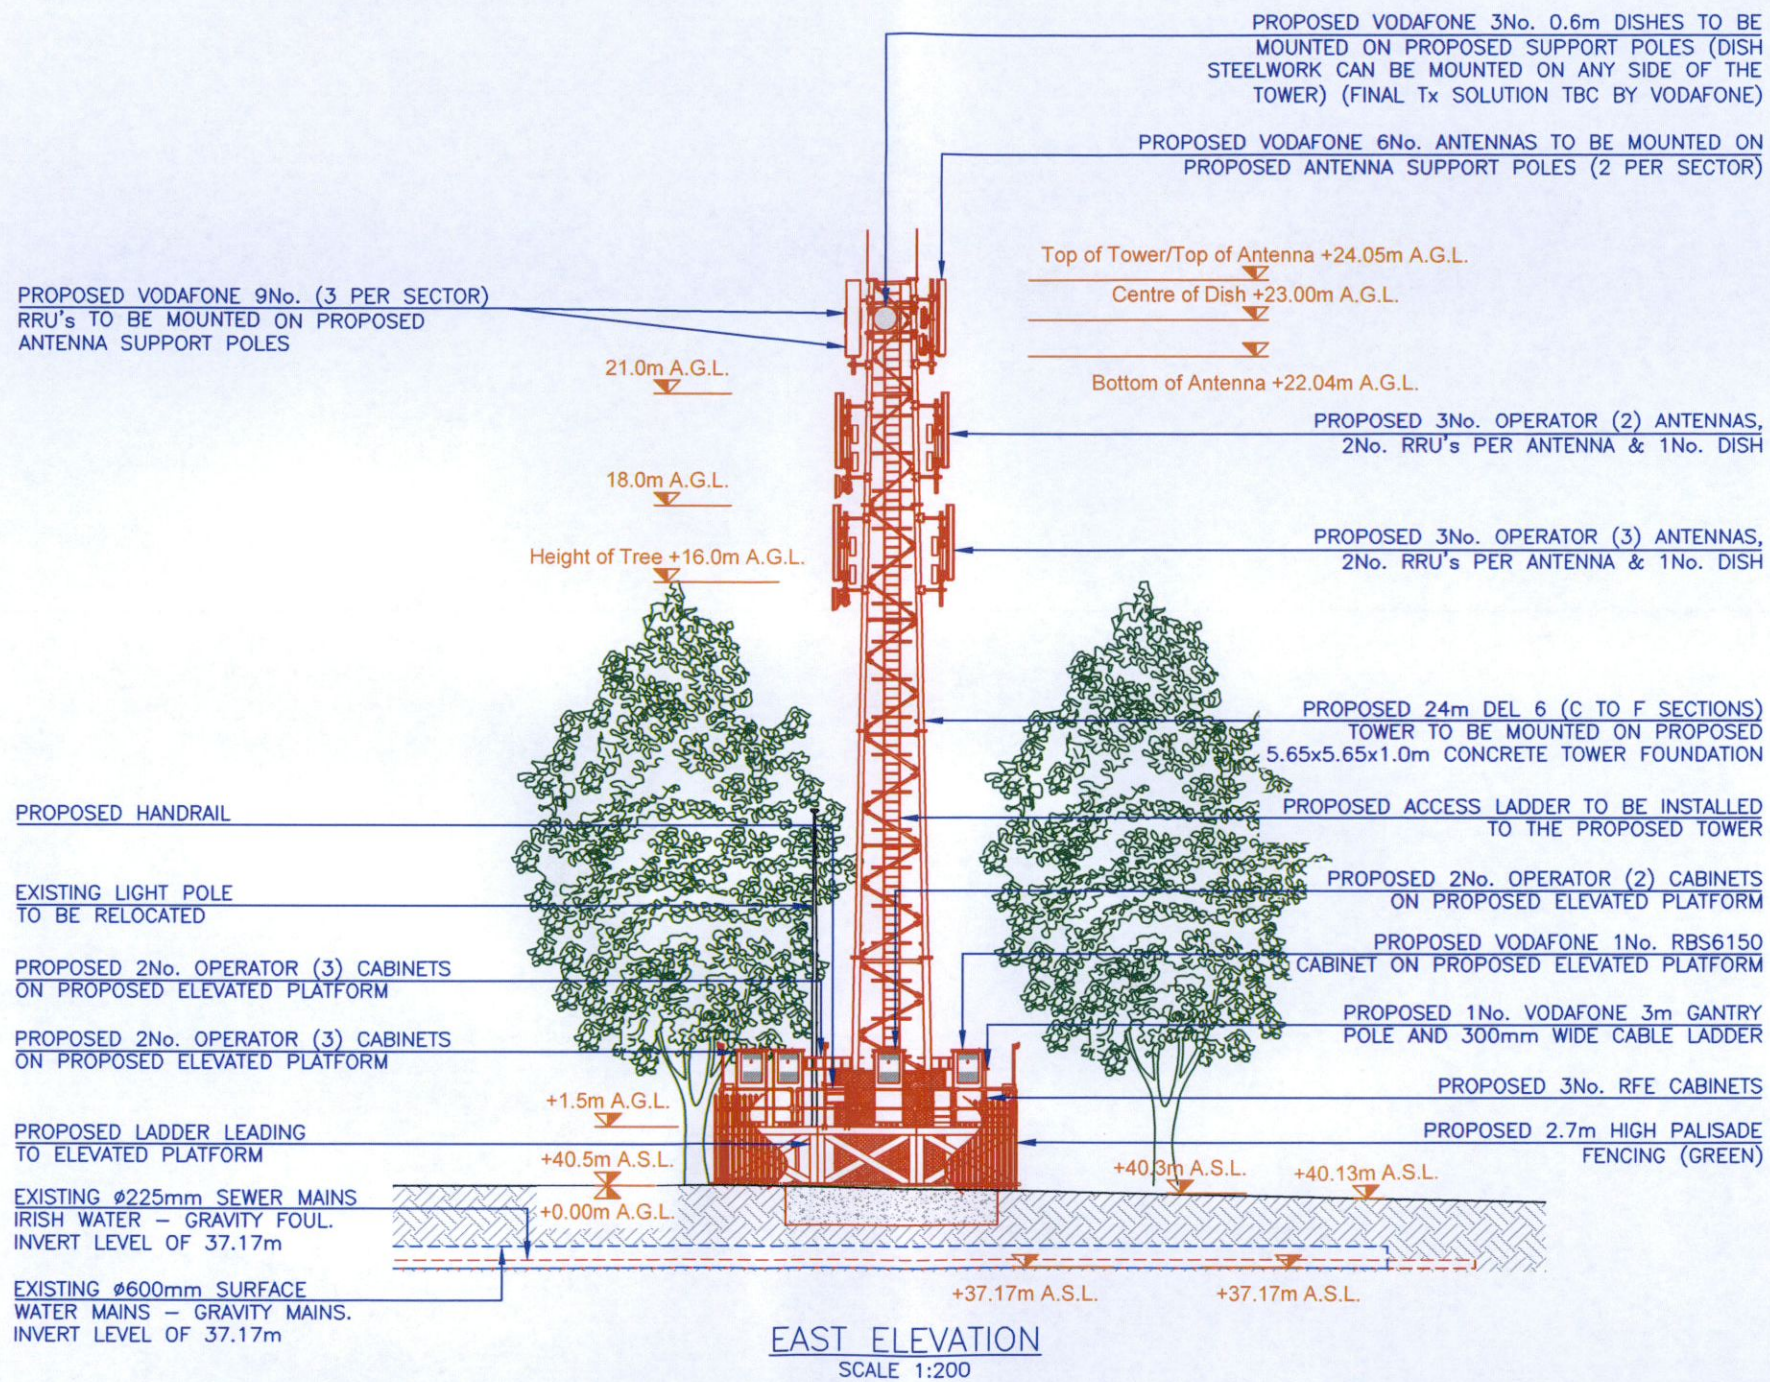

Site Code: DN415 Site Name: ESKER LUCAN

Notes:
1. Do not scale.
2. All dimensions are in mm otherwise specified.
3. Assume all site details are existing unless otherwise specified.

Rev.	Description	By	Date
A	REVISED AS PER COMMENTS	GD	27/04/23
-	PLANNING APPLICATION DRAWING	DM	23/06/22


Cabin/Cabinet Details
Type: TBC
Dims: TBC
Colour: -

Structure Details
Type: LATTICE TOWER
Height: 24.0m

Purpose			
PLANNING APPLICATION DRAWING			
Site code	DN415	Survey date	14/06/22
Sheet Size	A3	Drawn	DM
Checked	JPN	Approved	IB
Date	23/06/22	Date	23/06/22
Date	23/06/22	Date	23/06/22

Title	
East Elevation	
Project	PROPOSED VANTAGE TOWERS SITE AT CHINESE GOSPEL CHURCH, ESKER HOUSE, LUCAN, Co. DUBLIN
Drawing No.	DN415 / 002 / 09
Revision	A

NOT FOR CONSTRUCTION - AWAITING PCM

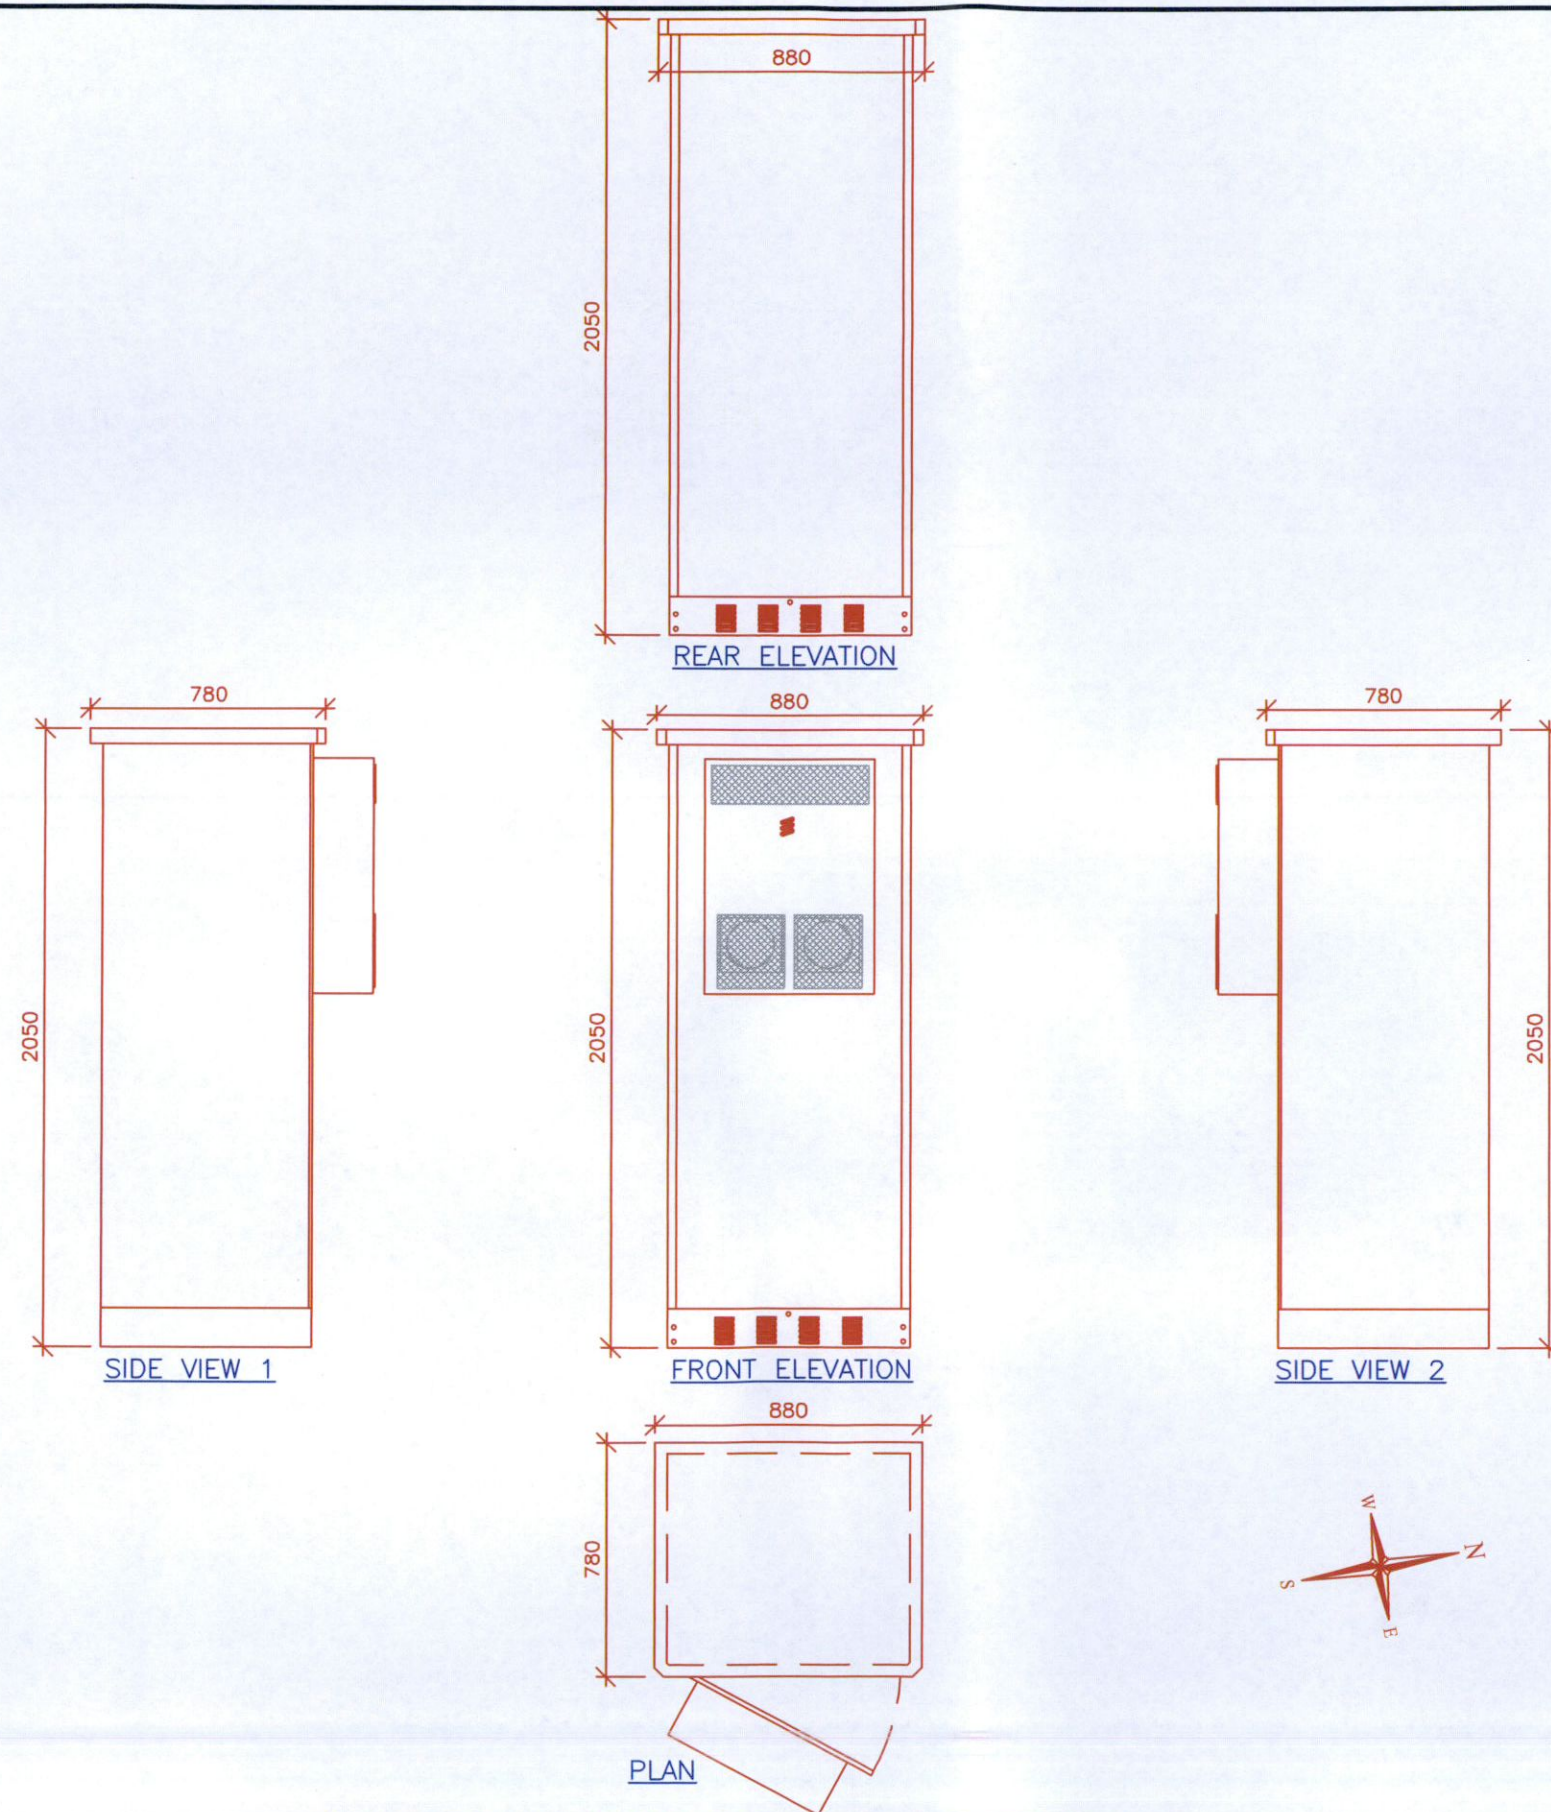

PROPOSED VODAFONE OPERATOR CABINET DETAILS
SCALE 1:25

Site Code: DN415 Site Name: ESKER LUCAN

VANTAGE TOWERS


Notes:
 1. Do not scale.
 2. All dimensions are in mm otherwise specified.
 3. Assume all site details are existing unless otherwise specified.

Rev.	Description	By	Date
A	REVISED AS PER COMMENTS	GD	27/04/23
-	PLANNING APPLICATION DRAWING	DM	23/06/22

Cabin/Cabinet Details
 Type: TBC
 Dims: TBC
 Colour: ..
Structure Details
 Type: LATTICE TOWER
 Height: 24.0m

Purpose			
PLANNING APPLICATION DRAWING			
Site code	Survey date	Sheet Size	
DN415	14/06/22	A3	
Scale	Drawn	Checked	Approved
As Shown	DM	JPN	IB
Date	Date	Date	Date
23/06/22	23/06/22	23/06/22	23/06/22


Title	
Proposed Cabinet Details	
Project	NOT FOR CONSTRUCTION - AWAITING PCM
PROPOSED VANTAGE TOWERS SITE AT CHINESE GOSPEL CHURCH, ESKER HOUSE, LUCAN, Co. DUBLIN	
Drawing No.	Revision
DN415 / 002 / 10	A

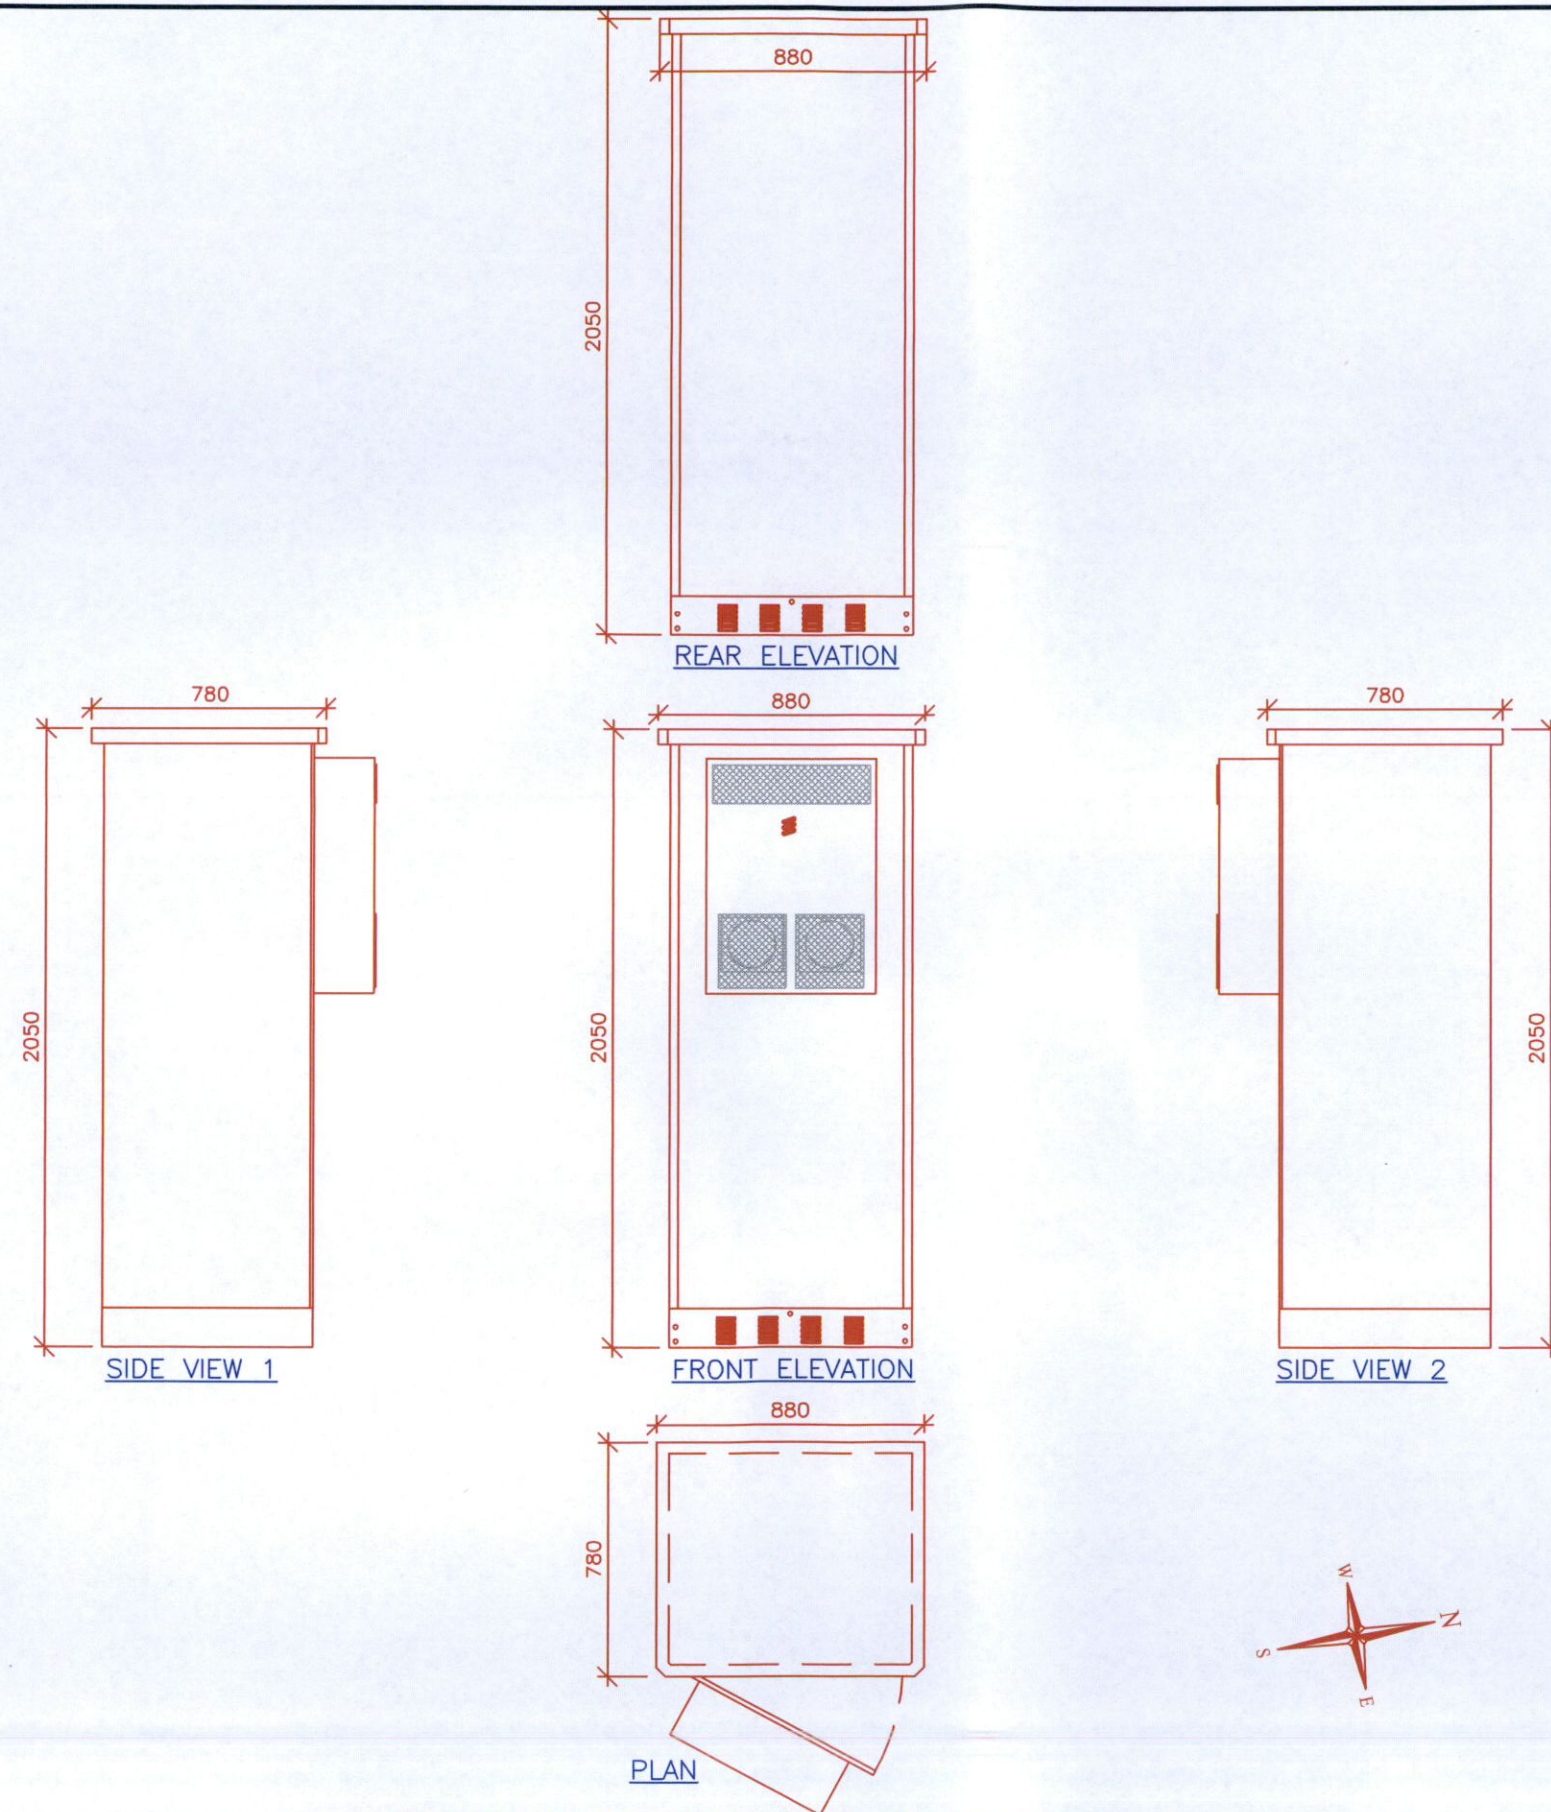


PROPOSED OPERATOR 2 CABINET DETAILS
SCALE 1:25

VANTAGE TOWERS	Notes: 1. Do not scale. 2. All dimensions are in mm otherwise specified. 3. Assume all site details are existing unless otherwise specified.		<table border="1"> <tr><td>H</td><td></td><td></td><td></td></tr> <tr><td>G</td><td></td><td></td><td></td></tr> <tr><td>F</td><td></td><td></td><td></td></tr> <tr><td>E</td><td></td><td></td><td></td></tr> <tr><td>D</td><td></td><td></td><td></td></tr> <tr><td>C</td><td></td><td></td><td></td></tr> <tr><td>B</td><td></td><td></td><td></td></tr> <tr><td>A</td><td>REVISED AS PER COMMENTS</td><td>GD</td><td>27/04/23</td></tr> <tr><td>-</td><td>PLANNING APPLICATION DRAWING</td><td>DM</td><td>23/06/22</td></tr> <tr><td>Rev.</td><td>Description</td><td>By</td><td>Date</td></tr> </table>		H				G				F				E				D				C				B				A	REVISED AS PER COMMENTS	GD	27/04/23	-	PLANNING APPLICATION DRAWING	DM	23/06/22	Rev.	Description	By	Date	<table border="1"> <tr><td colspan="2">Cabin/Cabinet Details</td></tr> <tr><td>Type:</td><td>TBC</td></tr> <tr><td>Dims:</td><td>TBC</td></tr> <tr><td>Colour:</td><td>-</td></tr> <tr><td colspan="2">Structure Details</td></tr> <tr><td>Type:</td><td>LATTICE TOWER</td></tr> <tr><td>Height:</td><td>24.0m</td></tr> </table>		Cabin/Cabinet Details		Type:	TBC	Dims:	TBC	Colour:	-	Structure Details		Type:	LATTICE TOWER	Height:	24.0m	<table border="1"> <tr><td colspan="4">Purpose</td></tr> <tr><td colspan="4" style="text-align: center;">PLANNING APPLICATION DRAWING</td></tr> <tr><td>Site code</td><td>DN415</td><td>Survey date</td><td>14/06/22</td></tr> <tr><td>Sheet Size</td><td colspan="3">A3</td></tr> <tr><td>Scale</td><td>As Shown</td><td>Drawn</td><td>DM</td></tr> <tr><td>Date</td><td>23/06/22</td><td>Checked</td><td>JPN</td></tr> <tr><td>Date</td><td>23/06/22</td><td>Approved</td><td>IB</td></tr> <tr><td>Date</td><td>23/06/22</td><td>Date</td><td>23/06/22</td></tr> </table>			Purpose				PLANNING APPLICATION DRAWING				Site code	DN415	Survey date	14/06/22	Sheet Size	A3			Scale	As Shown	Drawn	DM	Date	23/06/22	Checked	JPN	Date	23/06/22	Approved	IB	Date	23/06/22	Date	23/06/22	<table border="1"> <tr><td colspan="2">Title</td></tr> <tr><td colspan="2">Proposed Cabinet Details 2</td></tr> <tr><td colspan="2">Project</td></tr> <tr><td colspan="2">PROPOSED VANTAGE TOWERS SITE AT CHINESE GOSPEL CHURCH, ESKER HOUSE, LUCAN, Co. DUBLIN</td></tr> <tr><td colspan="2">Drawing No. DN415 / 002 / 11</td></tr> </table>		Title		Proposed Cabinet Details 2		Project		PROPOSED VANTAGE TOWERS SITE AT CHINESE GOSPEL CHURCH, ESKER HOUSE, LUCAN, Co. DUBLIN		Drawing No. DN415 / 002 / 11		<table border="1"> <tr><td colspan="2" style="text-align: center;">NOT FOR CONSTRUCTION - AWAITING PCM</td></tr> <tr><td>Revision</td><td>A</td></tr> </table>	NOT FOR CONSTRUCTION - AWAITING PCM		Revision	A
	H	
	G	
	F	
E	
D	
C	
B	
A	REVISED AS PER COMMENTS	GD	27/04/23	
-	PLANNING APPLICATION DRAWING	DM	23/06/22	
Rev.	Description	By	Date	
Cabin/Cabinet Details	
Type:	TBC	
Dims:	TBC	
Colour:	-	
Structure Details	
Type:	LATTICE TOWER	
Height:	24.0m	
Purpose	
PLANNING APPLICATION DRAWING	
Site code	DN415	Survey date	14/06/22	
Sheet Size	A3	
Scale	As Shown	Drawn	DM	
Date	23/06/22	Checked	JPN	
Date	23/06/22	Approved	IB	
Date	23/06/22	Date	23/06/22	
Title	
Proposed Cabinet Details 2	
Project	
PROPOSED VANTAGE TOWERS SITE AT CHINESE GOSPEL CHURCH, ESKER HOUSE, LUCAN, Co. DUBLIN	
Drawing No. DN415 / 002 / 11	
NOT FOR CONSTRUCTION - AWAITING PCM	
Revision	A	


Site Code: DN415 Site Name: ESKER LUCAN

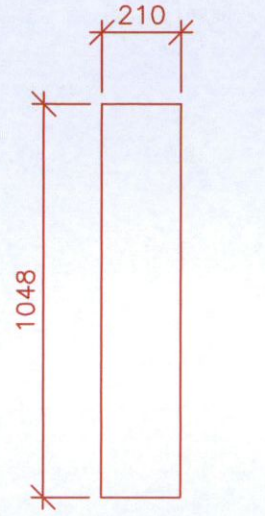


LEFT SIDE VIEW

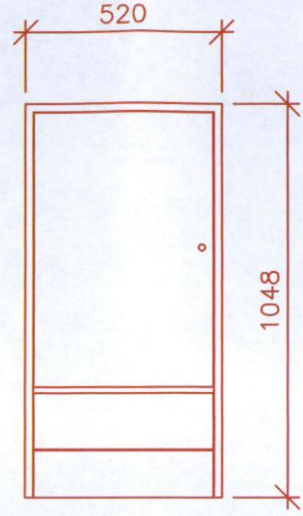

FRONT ELEVATION

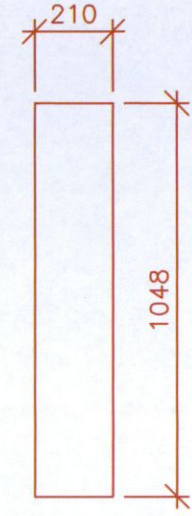

RIGHT SIDE VIEW

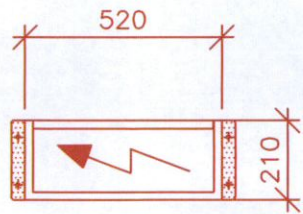

PLAN



PROPOSED RFE CABINET DETAILS
SCALE 1:20

Site Code: DN415 Site Name: ESKER LUCAN

Notes:
1. Do not scale.
2. All dimensions are in mm otherwise specified.
3. Assume all site details are existing unless otherwise specified.


Rev.	Description	By	Date
A	REVISED AS PER COMMENTS	GD	27/04/23
-	PLANNING APPLICATION DRAWING	DM	23/06/22

Cabin/Cabinet Details
Type: TBC
Dims: TBC
Colour: -
Structure Details
Type: LATTICE TOWER
Height: 24.0m

Purpose			
PLANNING APPLICATION DRAWING			
Site code	Survey date	Sheet Size	
DN415	14/06/22	A3	
Scale	Drawn	Checked	Approved
As Shown	DM	JPN	IB
	Date	Date	Date
	23/06/22	23/06/22	23/06/22

Title	
Proposed RFE Cabinet Details	
Project	NOT FOR CONSTRUCTION - AWAITING PCM
PROPOSED VANTAGE TOWERS SITE AT CHINESE GOSPEL CHURCH, ESKER HOUSE, LUCAN, Co. DUBLIN	
Drawing No.	Revision
DN415 / 002 / 13	A


- NOTES:
1. STEEL PALISADE FENCING TO BS1722 PART 12 TYPE SP24 WITH SECURITY NUTS TO PREVENT UNAUTHORISED DISMANTLING.
 2. FENCE TO BE PALE TYPE SIZE 'D' SECTION, 3.9mm THICK WITH TRIPLE POINTED AND SPLAYED HEAD.
 3. ALL STEEL COMPONENTS, INCLUDING FIXINGS, SHALL BE HOT DIPPED GALVANISED TO BS729.
 4. ALL CONCRETE SHALL BE GRADE C10/20 BS5328-1 OR BETTER AND SHALL BE MECHANICALLY VIBRATED WITH THE EXPOSED TOP SURFACE BEING TROWELLED SMOOTH.

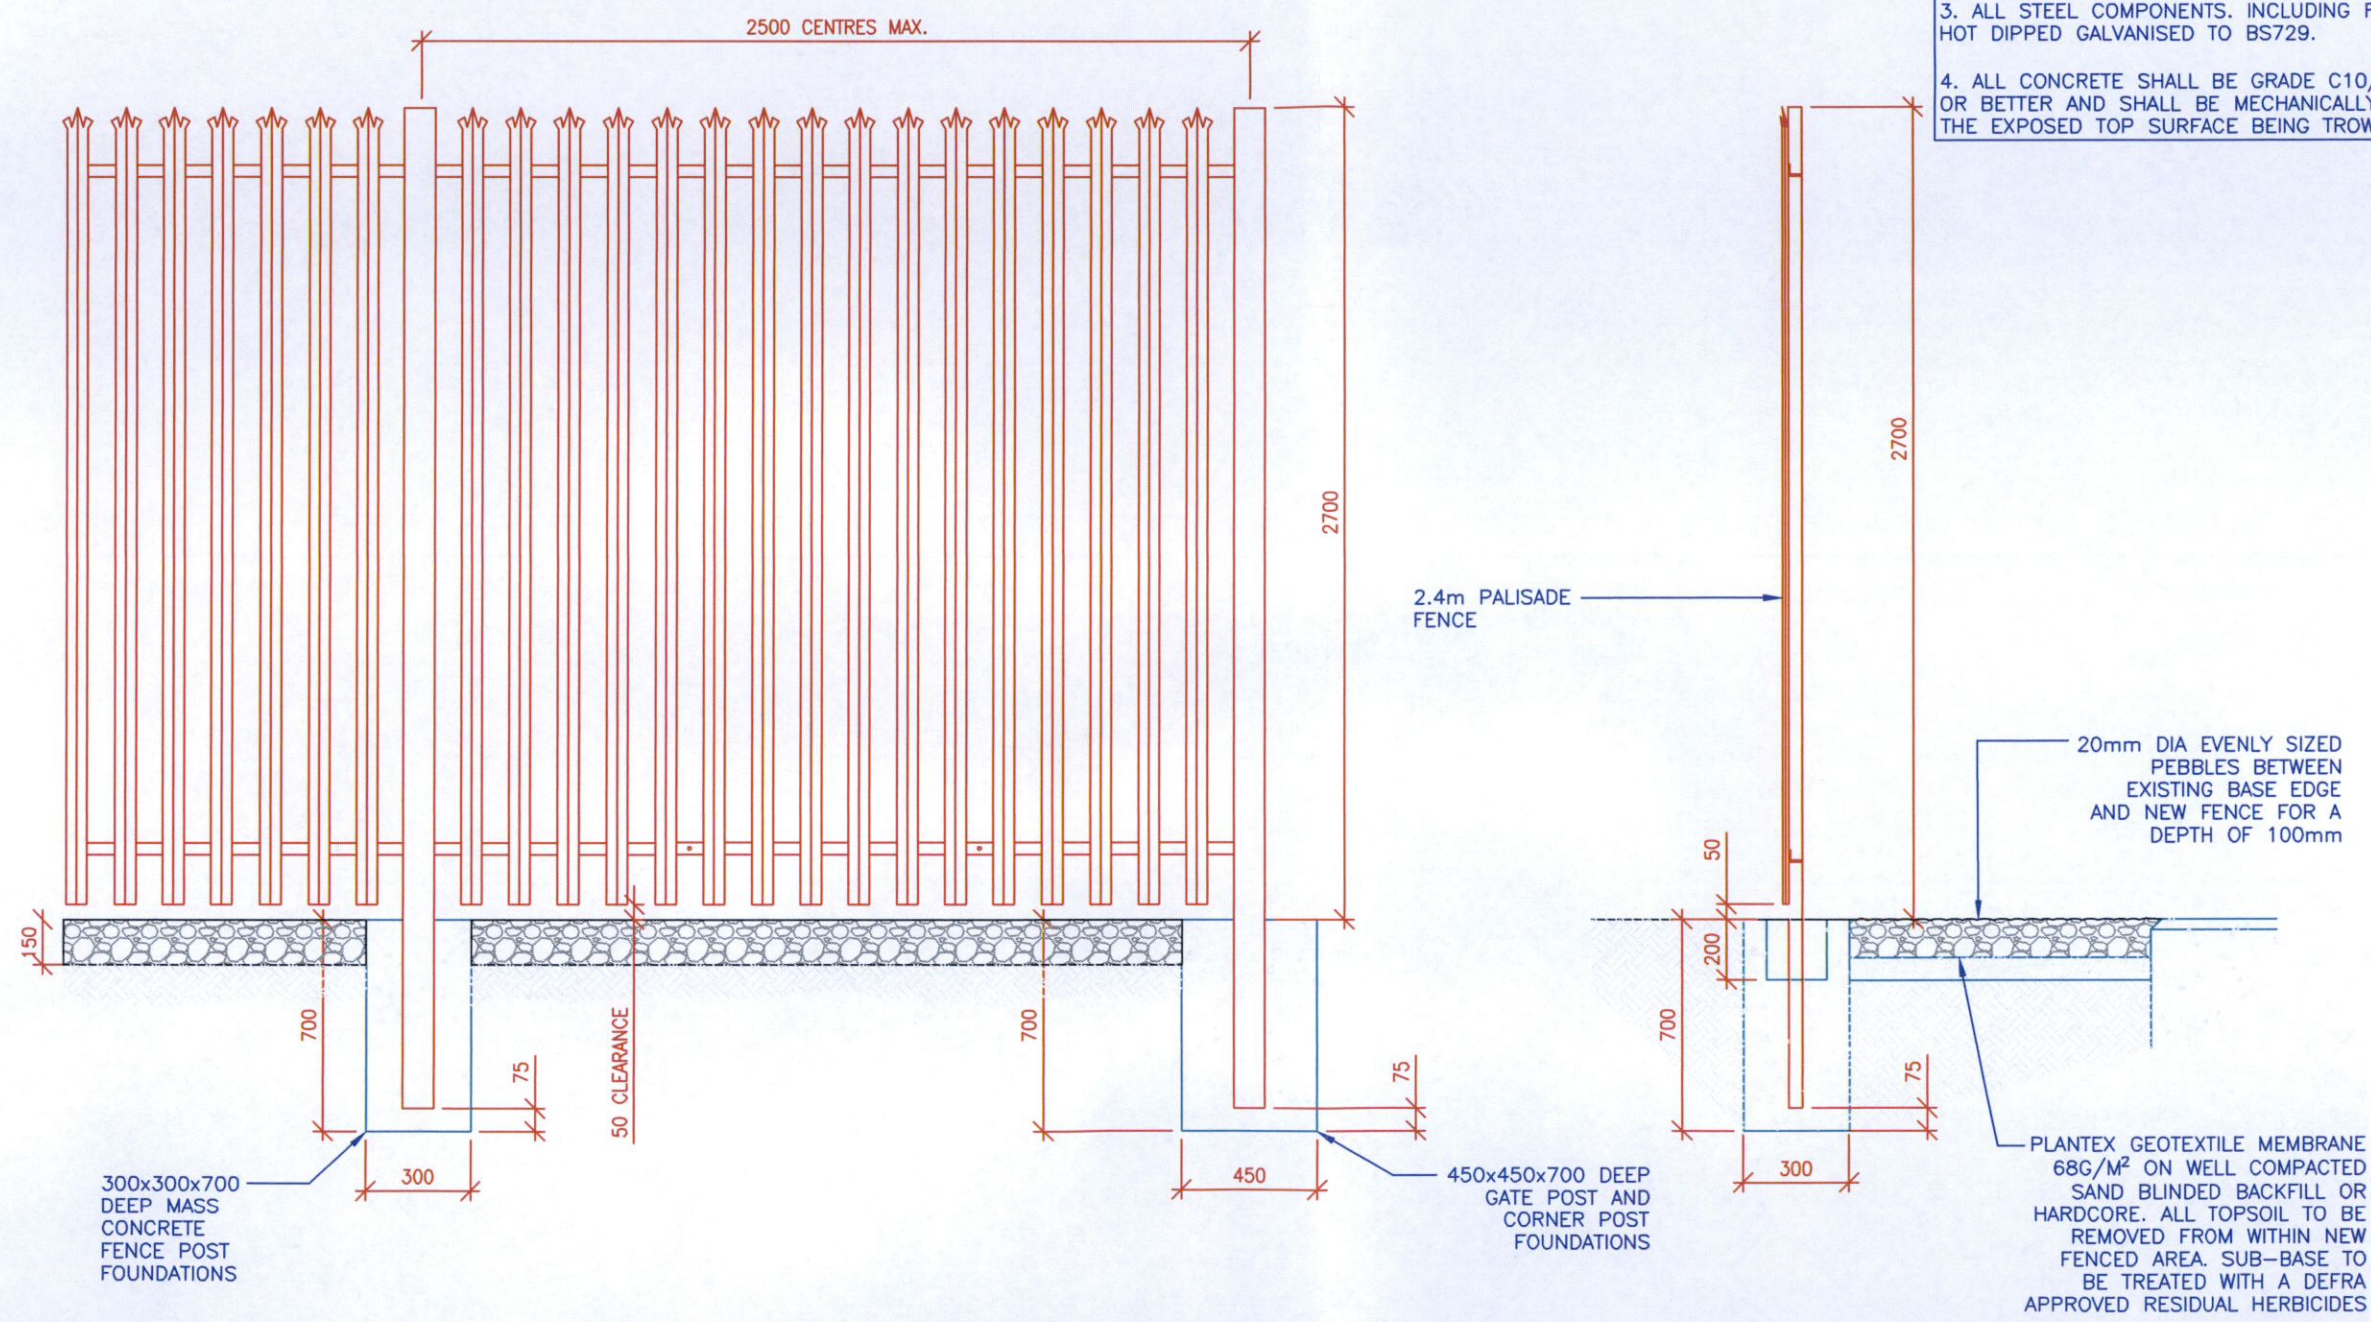


PROPOSED 2.4m PALISADE FENCE DETAILS
SCALE 1:25

Site Code: DN415 Site Name: ESKER LUCAN


<p>Notes:</p> <ol style="list-style-type: none"> 1. Do not scale. 2. All dimensions are in mm otherwise specified. 3. Assume all site details are existing unless otherwise specified. 	H																				
	G																				
	F																				
	E																				
D																					
C																					
B																					
A	REVISED AS PER COMMENTS	GD	27/04/23																		
-	PLANNING APPLICATION DRAWING	DM	23/06/22																		
Rev.	Description	By	Date																		
				Cabin/Cabinet Details		Purpose		Title													
				Type: TBC		PLANNING APPLICATION DRAWING		Proposed Palisade Fence Details													
				Dims: TBC		Site code DN415		Survey date 14/06/22		Sheet Size A3		Project		PROPOSED VANTAGE TOWERS SITE AT CHINESE GOSPEL CHURCH, ESKER HOUSE, LUCAN, Co. DUBLIN		NOT FOR CONSTRUCTION - AWAITING PCM					
				Colour: -		Scale		Drawn DM		Checked JPN		Approved IB		Drawing No. DN415 / 002 / 14		Revision A					
				Structure Details		As Shown		Date 23/06/22		Date 23/06/22		Date 23/06/22									
				Type: LATTICE TOWER																	
				Height: 24.0m																	

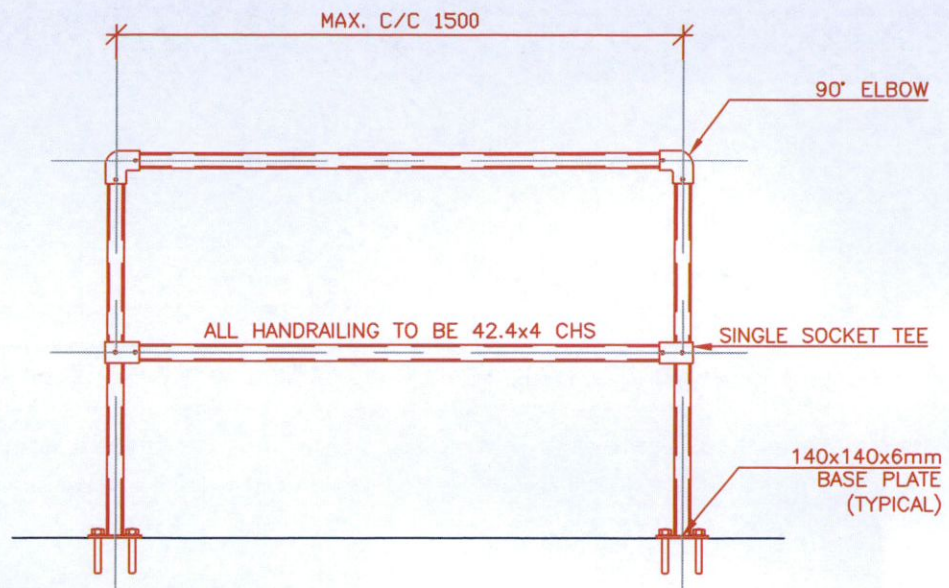


ELEVATION

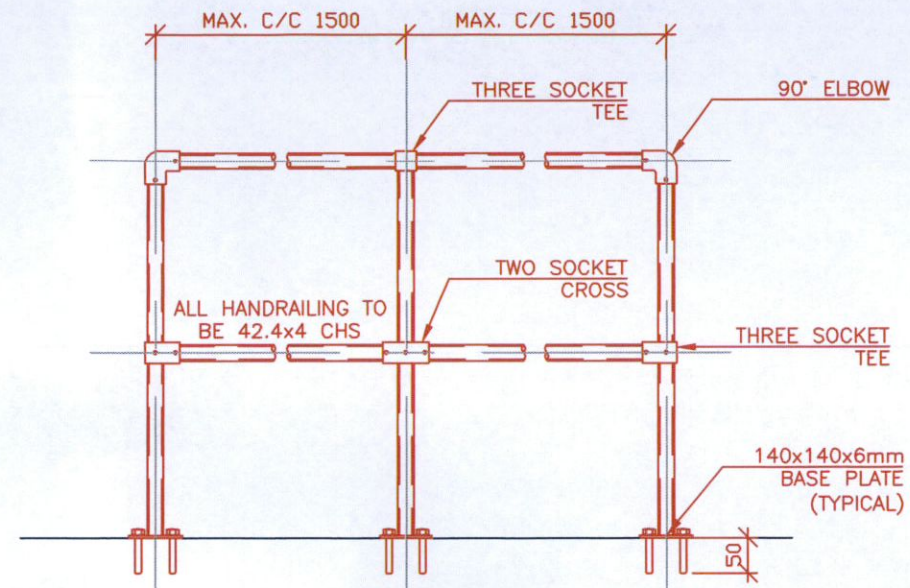

ELEVATION

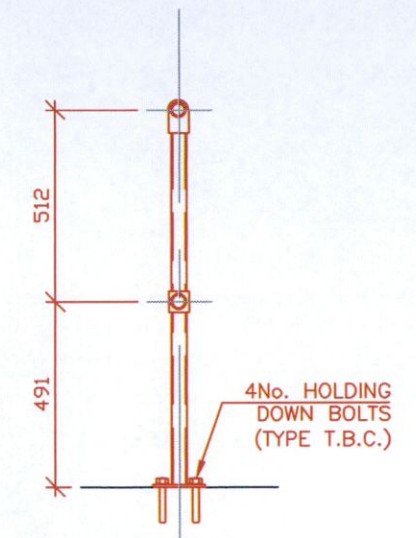

SIDE VIEW

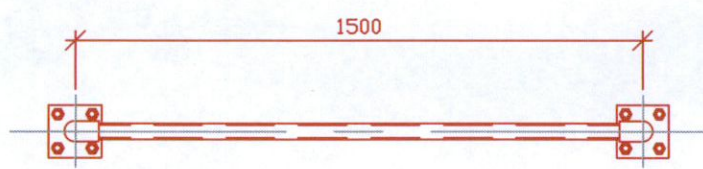

PLAN

HANDRAIL DETAILS
SCALE 1:20

Site Code: DN415 Site Name: ESKER LUCAN

VANTAGE
TOWERS

- Notes:**
1. Do not scale.
 2. All dimensions are in mm otherwise specified.
 3. Assume all site details are existing unless otherwise specified.


Rev.	Description	By	Date
A	REVISED AS PER COMMENTS	GD	27/04/23
-	PLANNING APPLICATION DRAWING	DM	23/06/22

Cabin/Cabinet Details	
Type:	TBC
Dims:	TBC
Colour:	-
Structure Details	
Type:	LATTICE TOWER
Height:	24.0m


Purpose			
PLANNING APPLICATION DRAWING			
Site code	Survey date	Sheet Size	
DN415	14/06/22	A3	
Scale	Drawn	Checked	Approved
As Shown	DM	JPN	IB
Date	Date	Date	Date
23/06/22	23/06/22	23/06/22	23/06/22

Title	
Handrail Details (1)	
Project	
PROPOSED VANTAGE TOWERS SITE AT CHINESE GOSPEL CHURCH, ESKER HOUSE, LUCAN, Co. DUBLIN	
Drawing No.	
DN415 / 002 / 15	
Revision	
A	


NOT FOR
CONSTRUCTION
- AWAITING PCM

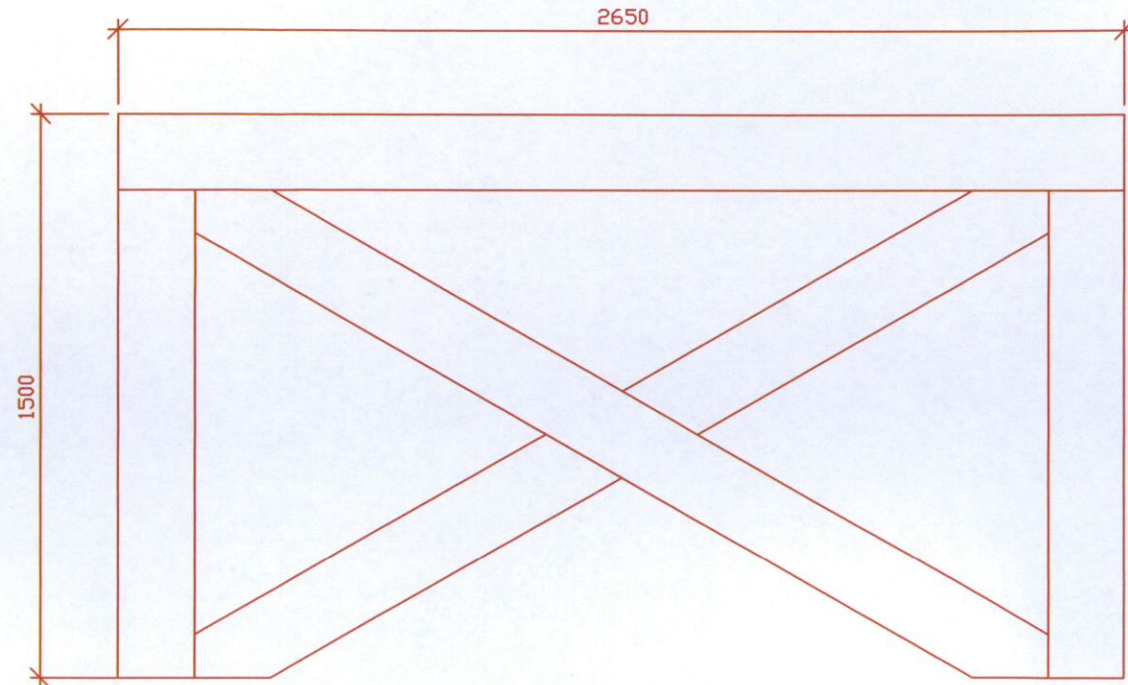

ELEVATION

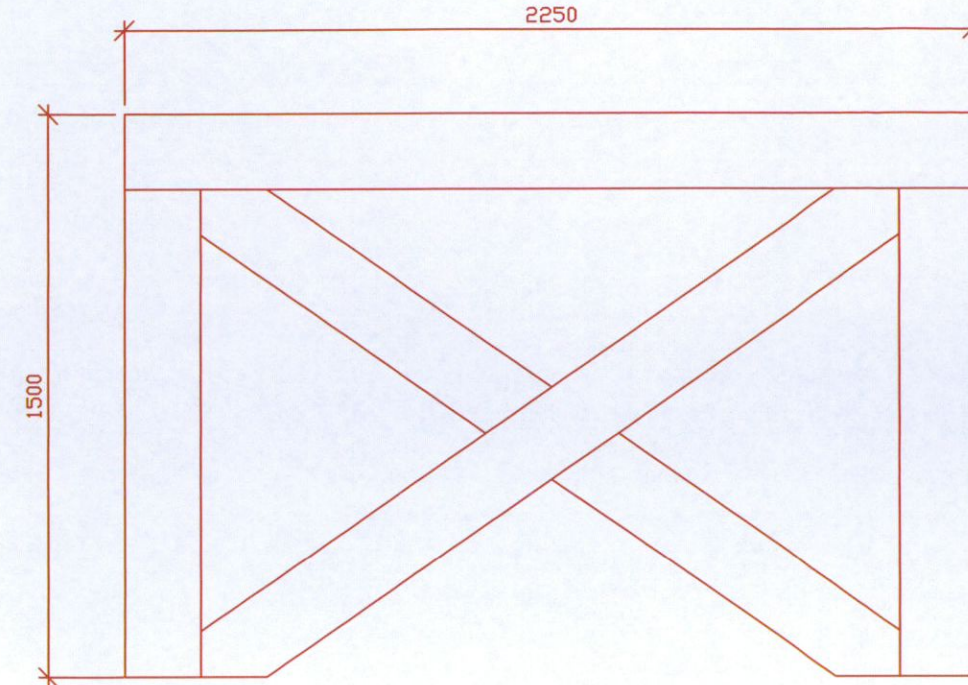

SIDE ELEVATION

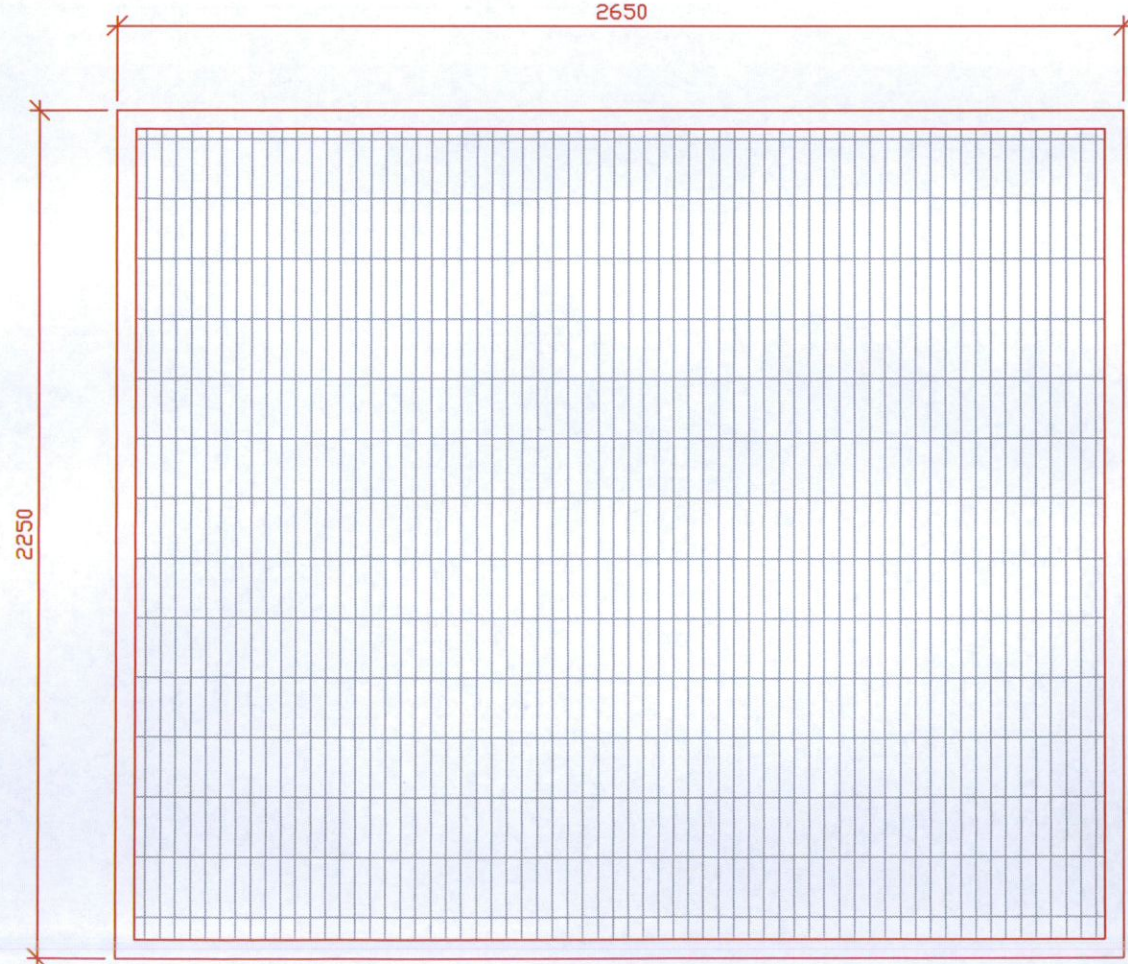

PLATFORM DETAILS

SCALE 1:20

VANTAGE
TOWERS

Notes:

1. Do not scale.
2. All dimensions are in mm otherwise specified.
3. Assume all site details are existing unless otherwise specified.

Rev.	Description	By	Date
A	REVISD AS PER COMMENTS	GD	27/04/23
-	PLANNING APPLICATION DRAWING	DM	23/06/22

Cabin/Cabinet Details	
Type:	TBC
Dims:	TBC
Colour:	-

PLANNING APPLICATION DRAWING			
Site code	DN415	Survey date	14/06/22
Sheet Size	A3	Scale	As Shown
Drawn	DM	Checked	JPN
Date	23/06/22	Date	23/06/22
Approved	IB	Date	23/06/22

Title	
Planform Details	
Project	PROPOSED VANTAGE TOWERS SITE AT CHINESE GOSPEL CHURCH, ESKER HOUSE, LUCAN, Co. DUBLIN
Drawing No.	DN415 / 002 / 16
Revision	A

NOT FOR
CONSTRUCTION
- AWAITING PCM

