


Appendix A:

Additional North Elevation – Proposed Operators Equipment

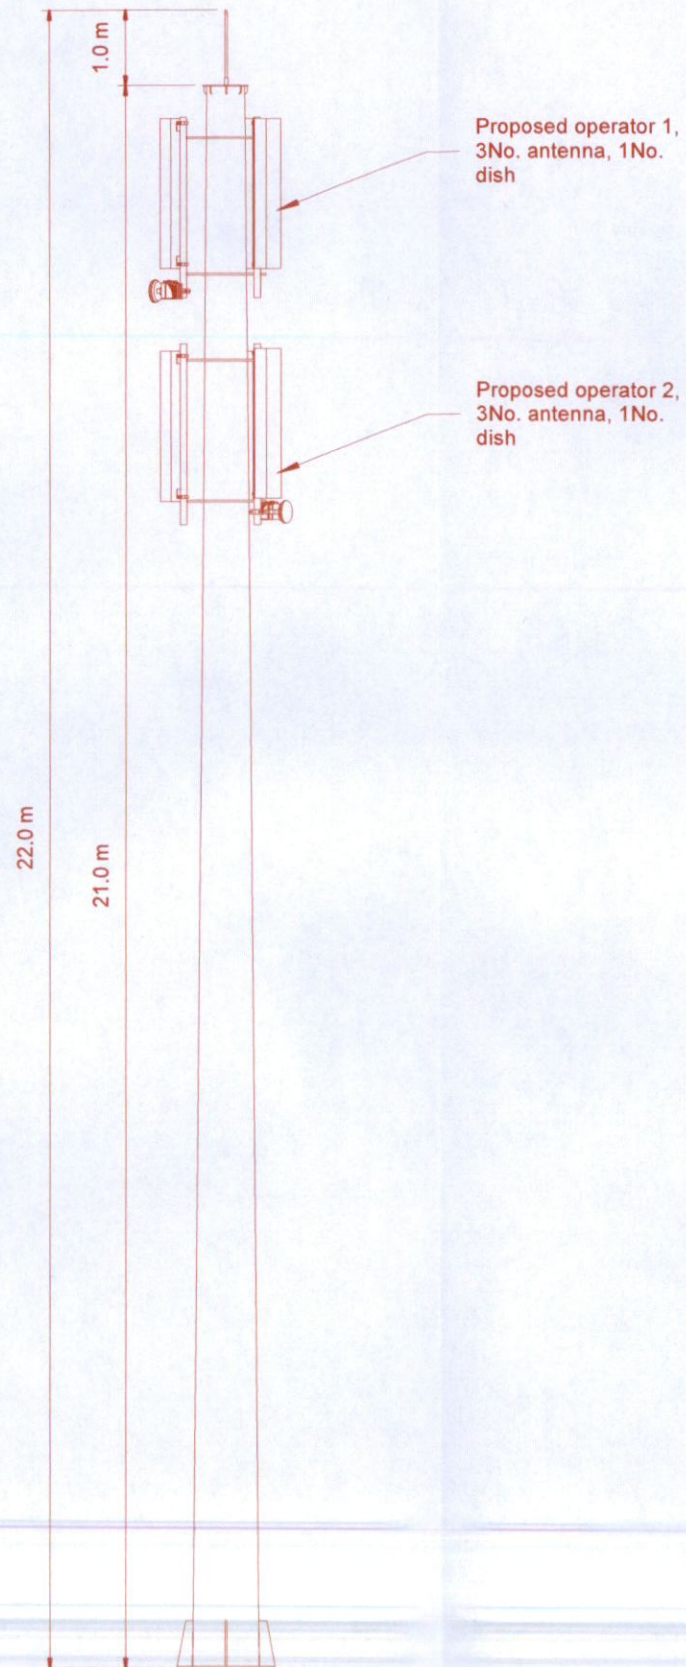

1 North Elevation Operators Equipment - Proposed

Notes

1. Do not scale. Measurements are indicative only.
2. All dimensions are in millimetres unless noted otherwise.
3. Assume all site details are existing unless otherwise specified.

Coordinates

Site	Access
Latitude: 53.357341	Latitude: 53.35701
Longitude: -6.429657	Longitude: -6.4289
Easting:	Easting:
Northing:	Northing:

Existing Structure Details

Type: Rooftop	Height: 10.225m
---------------	-----------------

Proposed Structure Details

Type: Monopole	Height: 21m
----------------	-------------

04	Full Planning	03.03.23
Rev	Description	Date
	Robert Clavin	LOC LOC
	Drawn by	D. Ckd. R. Ckd.

TOWERCOM

Usher House, Main Street,
Dundrum, Dublin 14.

Towercom Site ID: TDU5153

Site Name:
Lucan Exchange
Co. Dublin

Title:
North Elevation - Equipment

Scale:	1:100	A3 Print	Sheet No:
Dwg No:	TDU5153-PL-04		