


**Appendix E:**

**Revised Site Layout Plan – Proposed**



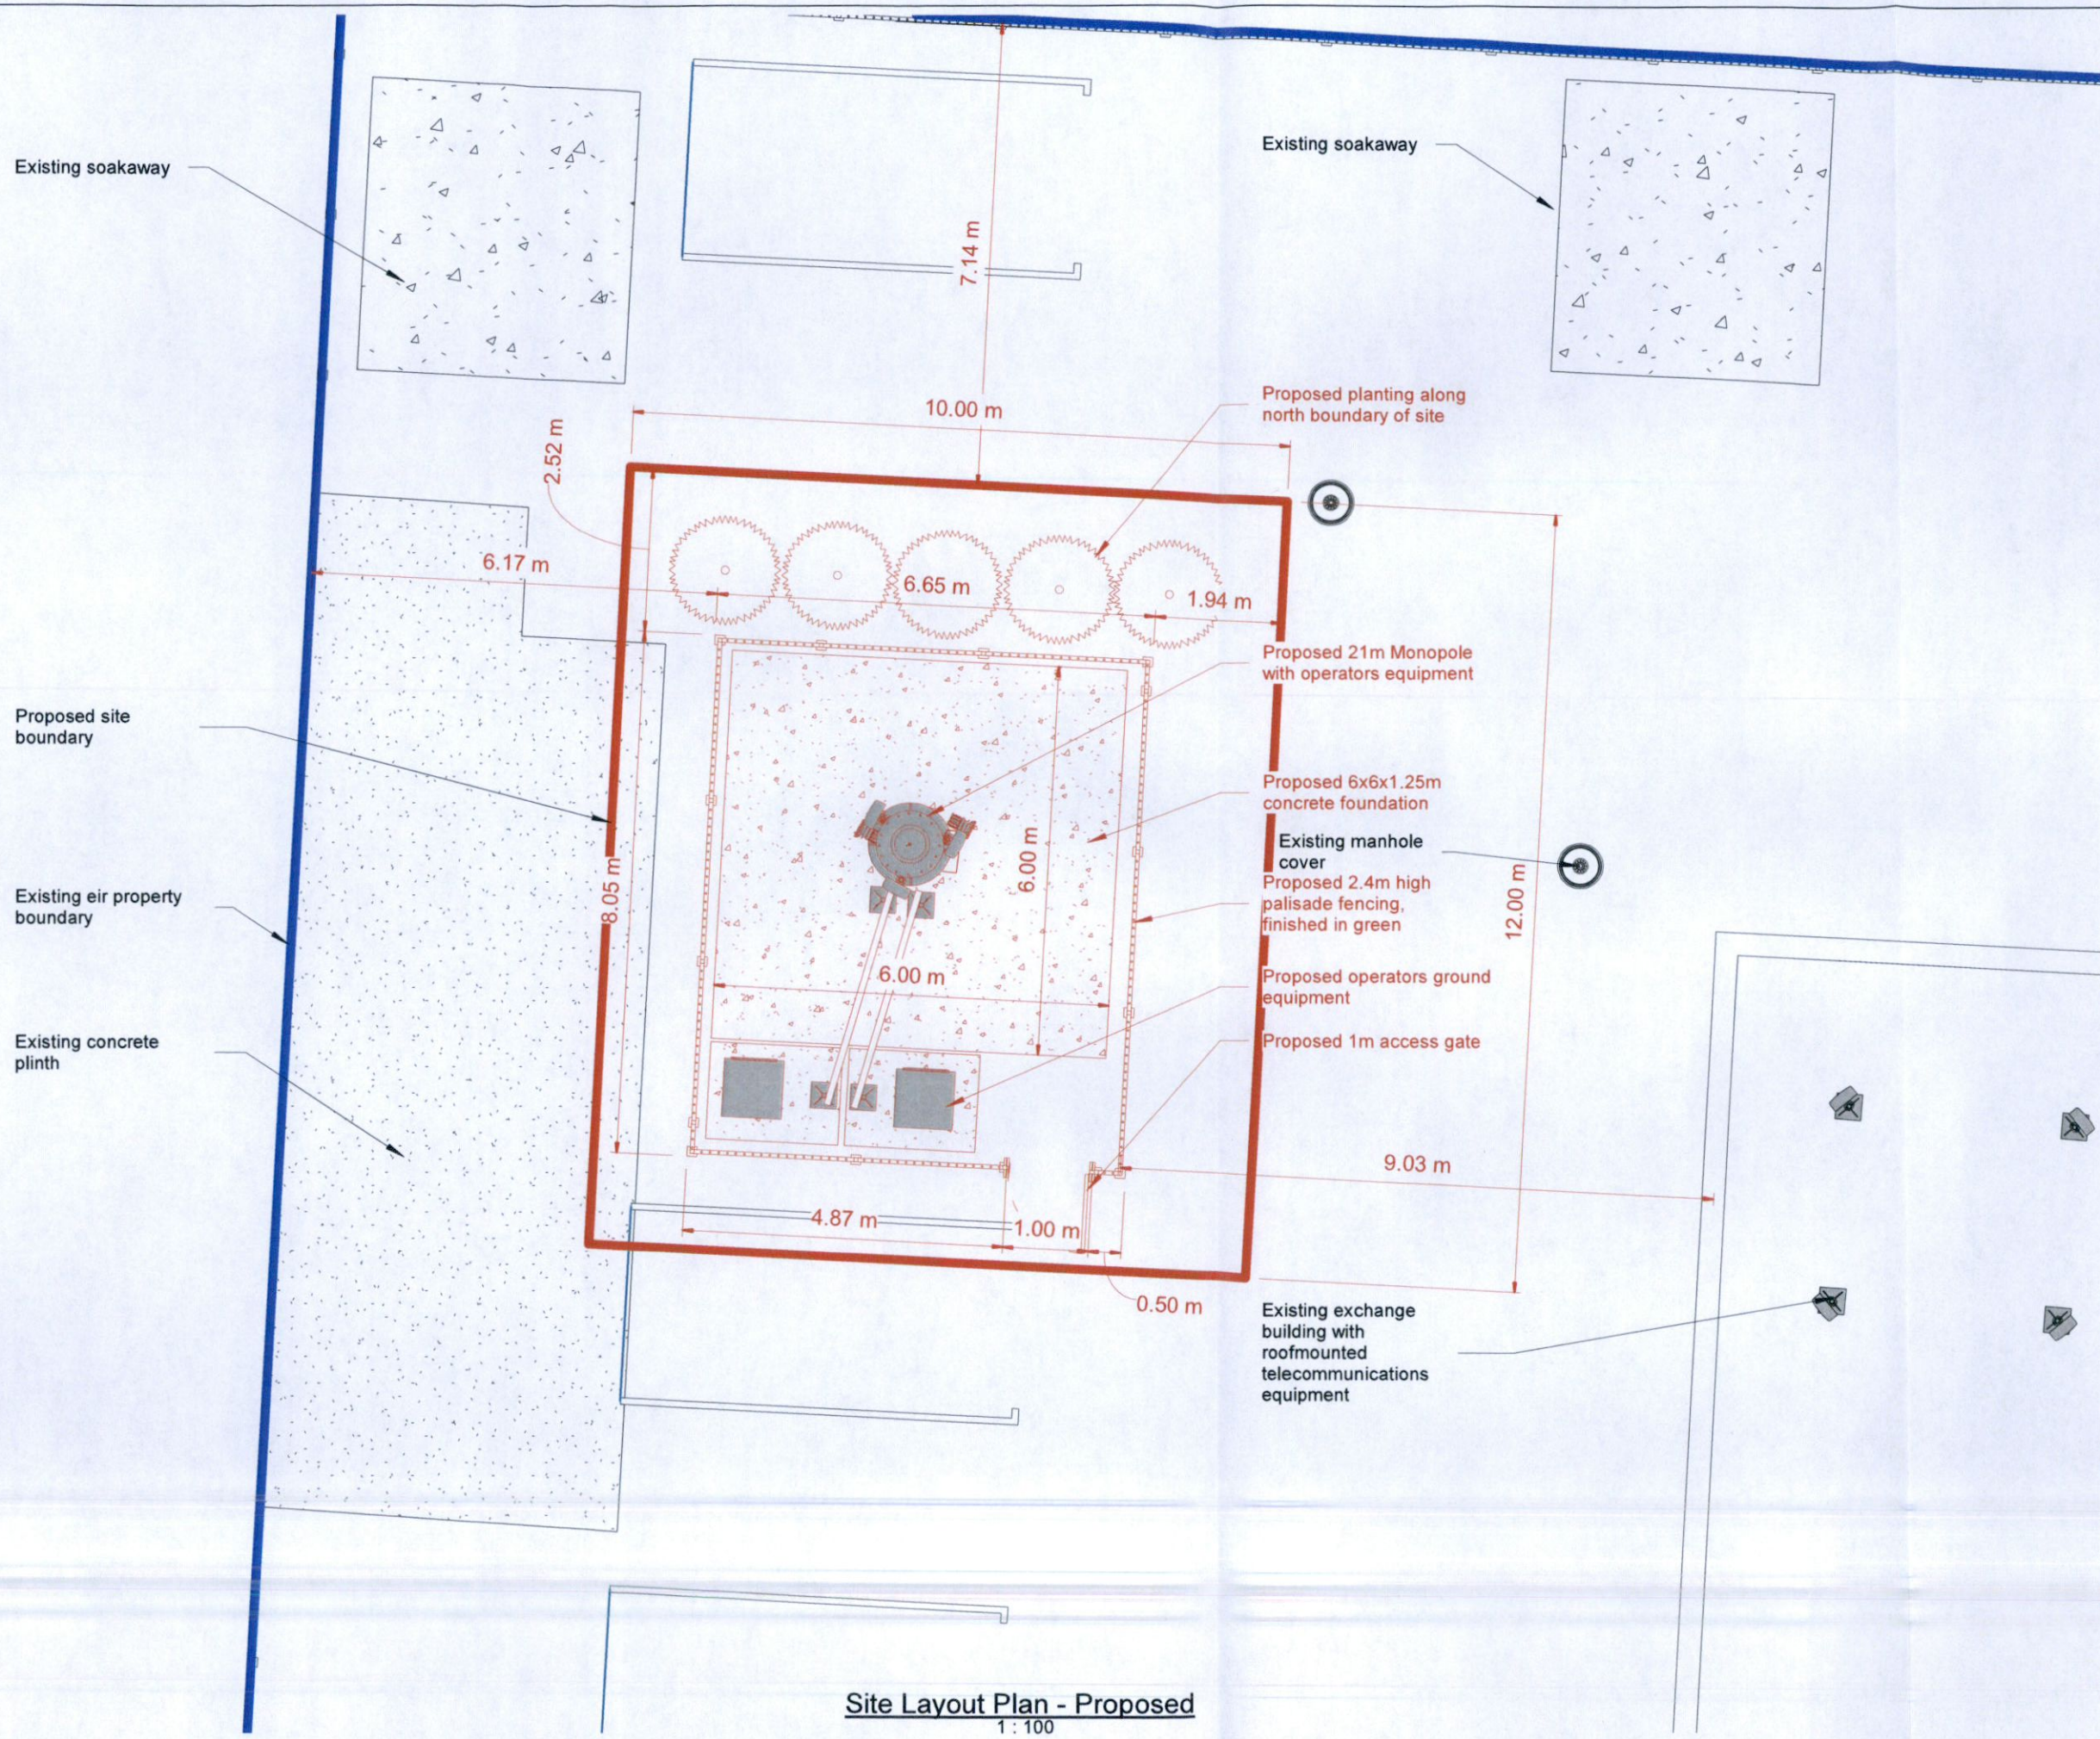


Site Layout Plan - Proposed  
1 : 100

**Notes**  
 1. Do not scale. Measurements are indicative only.  
 2. All dimensions are in millimetres unless noted otherwise.  
 3. Assume all site details are existing unless otherwise specified.

Coordinates	
Site	Access
Latitude: 53.357341	Latitude: 53.35701
Longitude: -6.429657	Longitude: -6.4289
Easting: 304591	Easting: 304657
Northing: 235251	Northing: 235213

Existing Structure Details	
Type: Rooftop	Height: 10.225m

Proposed Structure Details	
Type: Monopole	Height: 21m

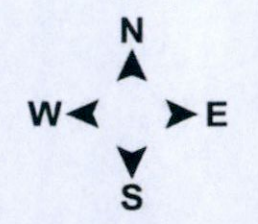

Rev	Description	Date
05	Full Planning	19.04.23

Drawn by	AM	LOC
	D.Ckd.	R. Ckd.

**TOWERCOM**  
 Usher House, Main Street,  
 Dundrum, Dublin 14.  
 Towercom Site ID: TDU5153

Site Name:  
 Lucan Exchange  
 Co. Dublin

Title:  
 Site Plan - Proposed

Scale: As Shown	A3 Print	Sheet No: 04
-----------------	----------	--------------

Dwg No: TDU5153-PL-05