




EXISTING SIDE ELEVATION  
SCALE 1:100

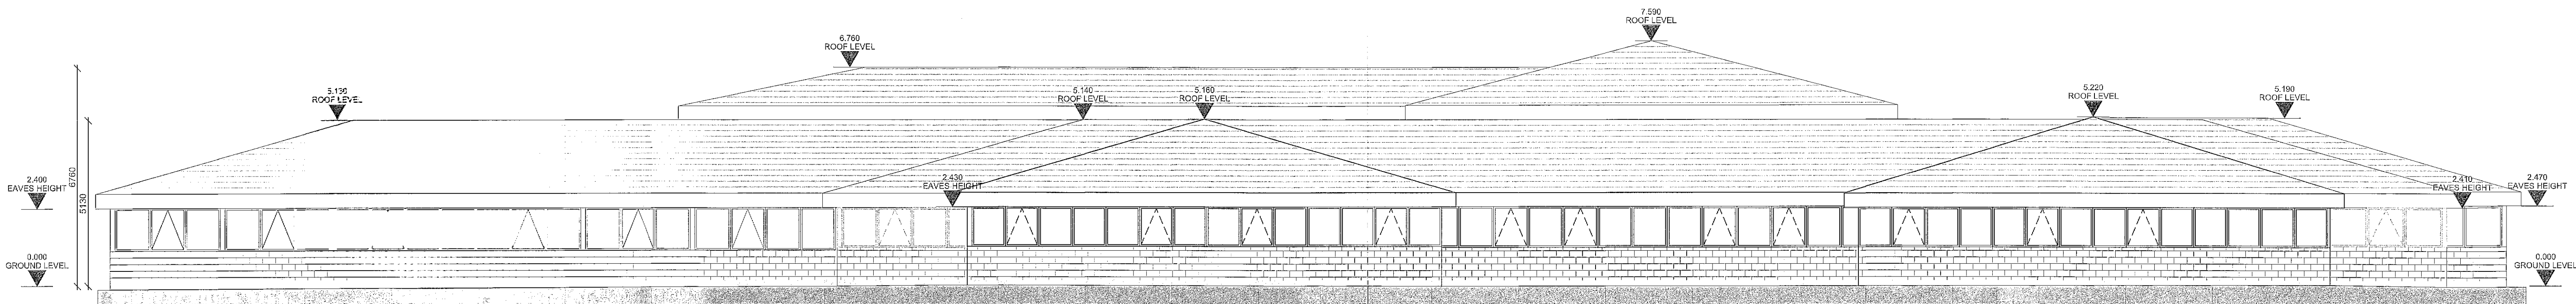


EXISTING SIDE ELEVATION  
SCALE 1:100

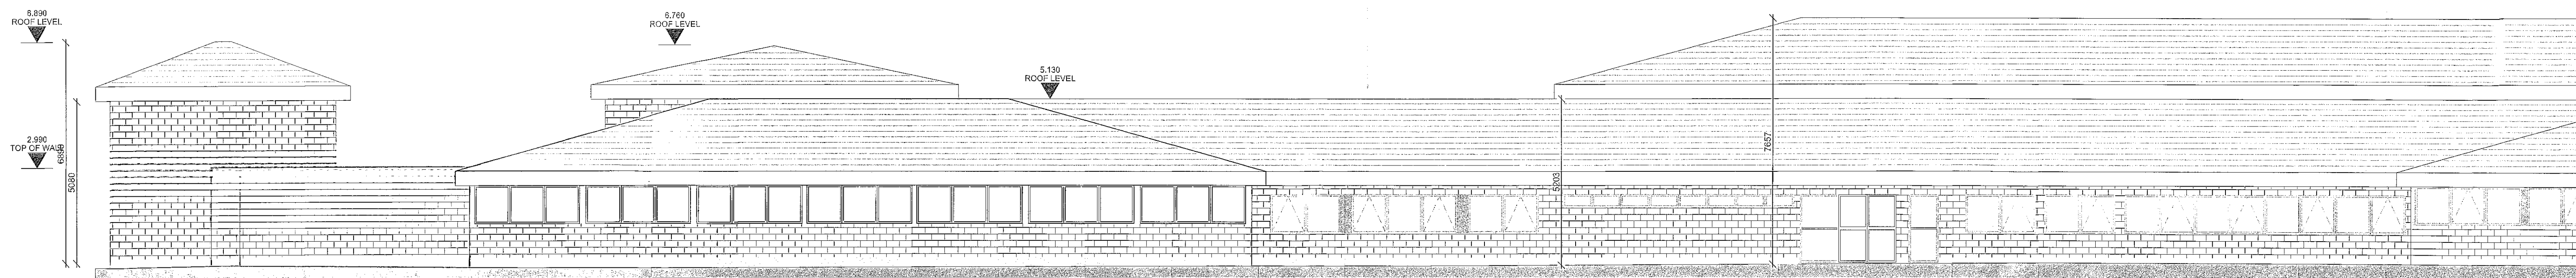

EXISTING PART FRONT ELEVATION  
SCALE 1:100

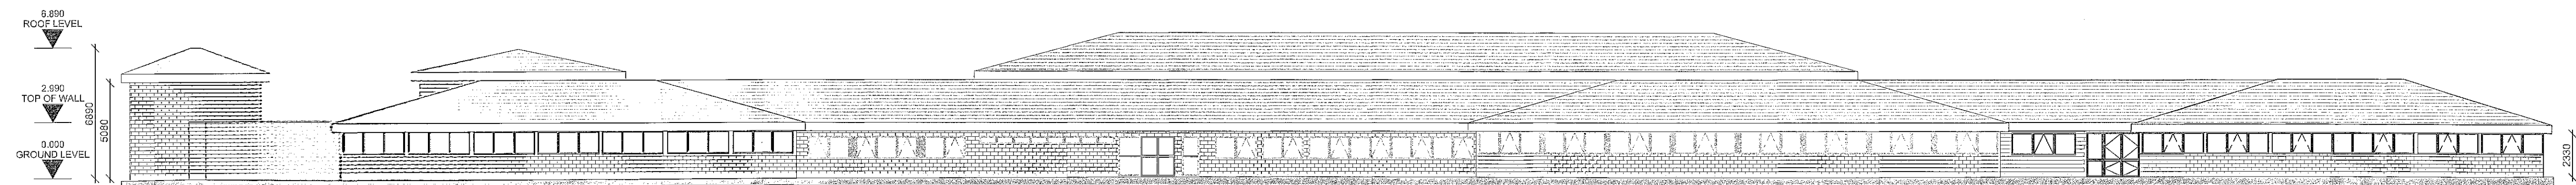

EXISTING FRONT ELEVATION  
SCALE 1:200

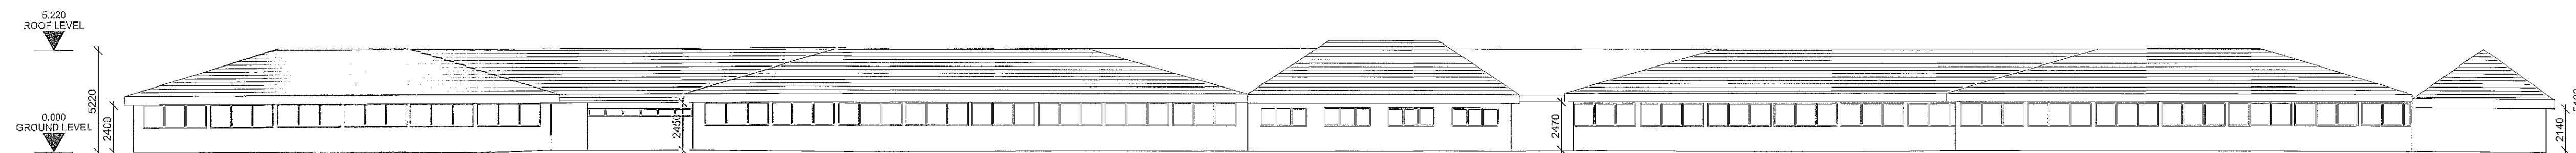

EXISTING REAR ELEVATION  
SCALE 1:200

NOTES:

(c) COPYRIGHT MCOH ARCHITECTS  
FOR TENDER PURPOSES ONLY  
USE FIGURED DIMENSIONS ONLY

REV	DATE	DESCRIPTION	BY

FURTHER INFORMATION

CLIENT: DUBLIN DÚN LAOIGHAIRE EDUCATION TRAINING BOARD  
 PROJECT: GAELSCOIL NA CAMÓIGE & GAELSCOIL CHLUAIN DOLCÁIN  
 DRAWING: EXISTING ELEVATIONS DRAWN BY: AE  
 SCALE: 1:200 & 1:100 DATE: JAN 2023 REV: -  
 DRAWING No: 20-13 P 2001