



AN BORD PLEANÁLA


LTR DATED 27 APR 2023
 LDG- FROM Appeal
 ABP- 316581-23

Site Boundary: - - - - -
 Development subject to retention application: ■■■■■
 Rainwater: - - - - -

<small>NOTE:</small> Do not scale from this drawing, written dimensions only to be used. Check all dimensions on site before work commences. Levels shown are for information purposes only and do not relate to O.S. Datum. For actual O.S. Datum Floor Levels refer to Site Plan.		<small>THIS DRAWING IS COPYRIGHT ©</small> <small>FIGURED DIMENSIONS ONLY TO BE USED</small> CLIENT: LUCAN EAST EDUCATE TOGETHER DRAWING TITLE: PLAN DRAWN: MF DATE: APRIL 2023		STATUS: PLANNING PROJECT TITLE: RETENTION PERMISSION CANOPY STRUCTURE DRAWING NUMBER: 22035-PL(ABP)-2.013 DATE: APRIL 2023 SCALE: 1:100	
---	--	--	--	---	--

APPEAL

PLAN

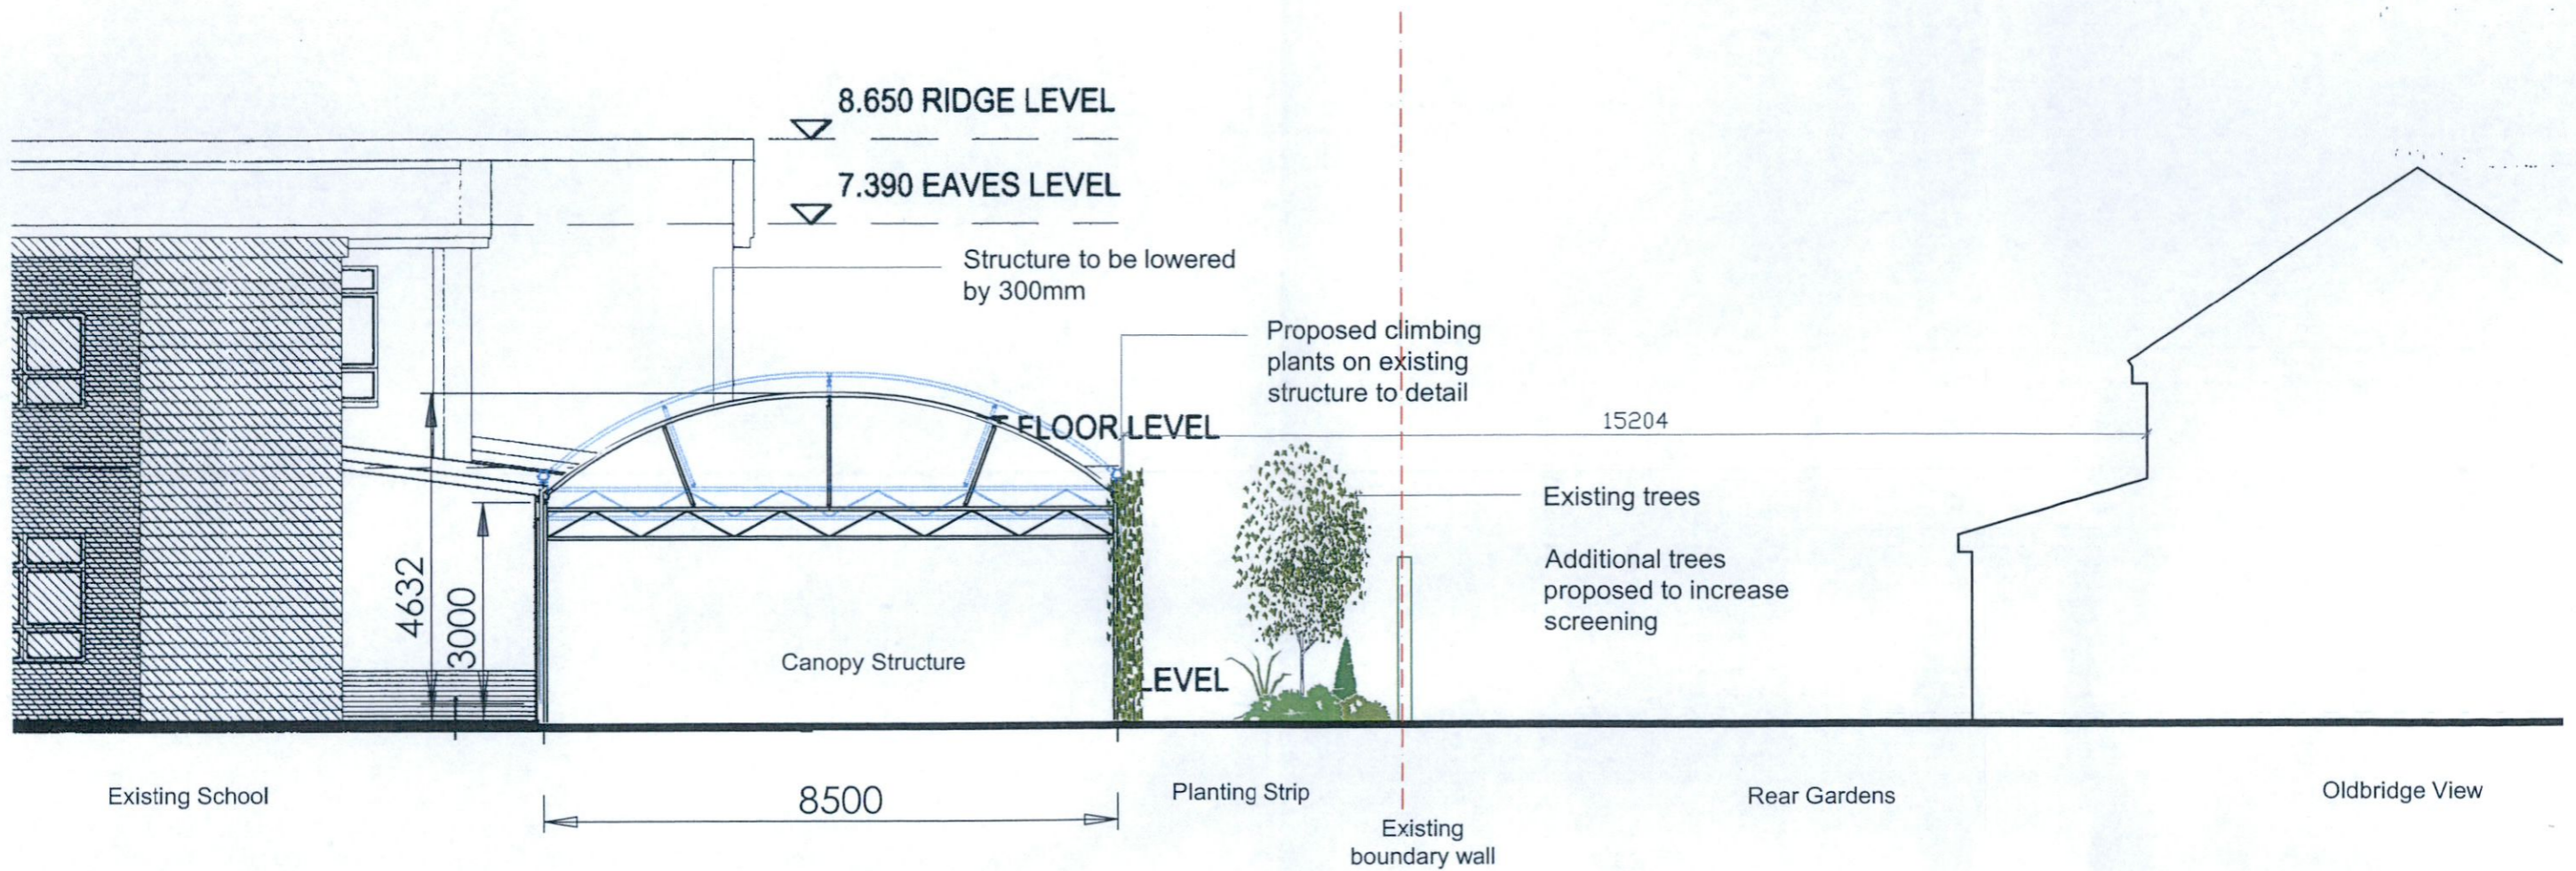

Currently Existing North Elevation / Section


AN BORD PLEANÁLA
 27 APR 2023
 LTR DATED _____ FROM *Appellant*
 LDG- _____
 ABP- 316581-23

APPEAL

Site Boundary: - - - - -
 Proposed Reduced Height: _____

North Elevation / Section A-A

<small>NOTE:</small> Do not scale from this drawing, written dimensions only to be used. Check all dimensions on site before work commences. Levels shown are for information purposes only and do not relate to O.S. Datum. For actual O.S. Datum Floor Levels refer to Site Plan.		<small>THIS DRAWING IS COPYRIGHT © FIGURED DIMENSIONS ONLY TO BE USED</small> STATUS: PLANNING PROJECT TITLE: RETENTION PERMISSION CANOPY STRUCTURE CLIENT: LUCAN EAST EDUCATE TOGETHER DRAWING TITLE: EXISTING NORTH ELEVATION / SECTION DRAWING NUMBER: 22035-PL(ABP)-3.02 DRAWN: MF CAD: DATE: APRIL 2023 SCALE: 1:100
---	--	--

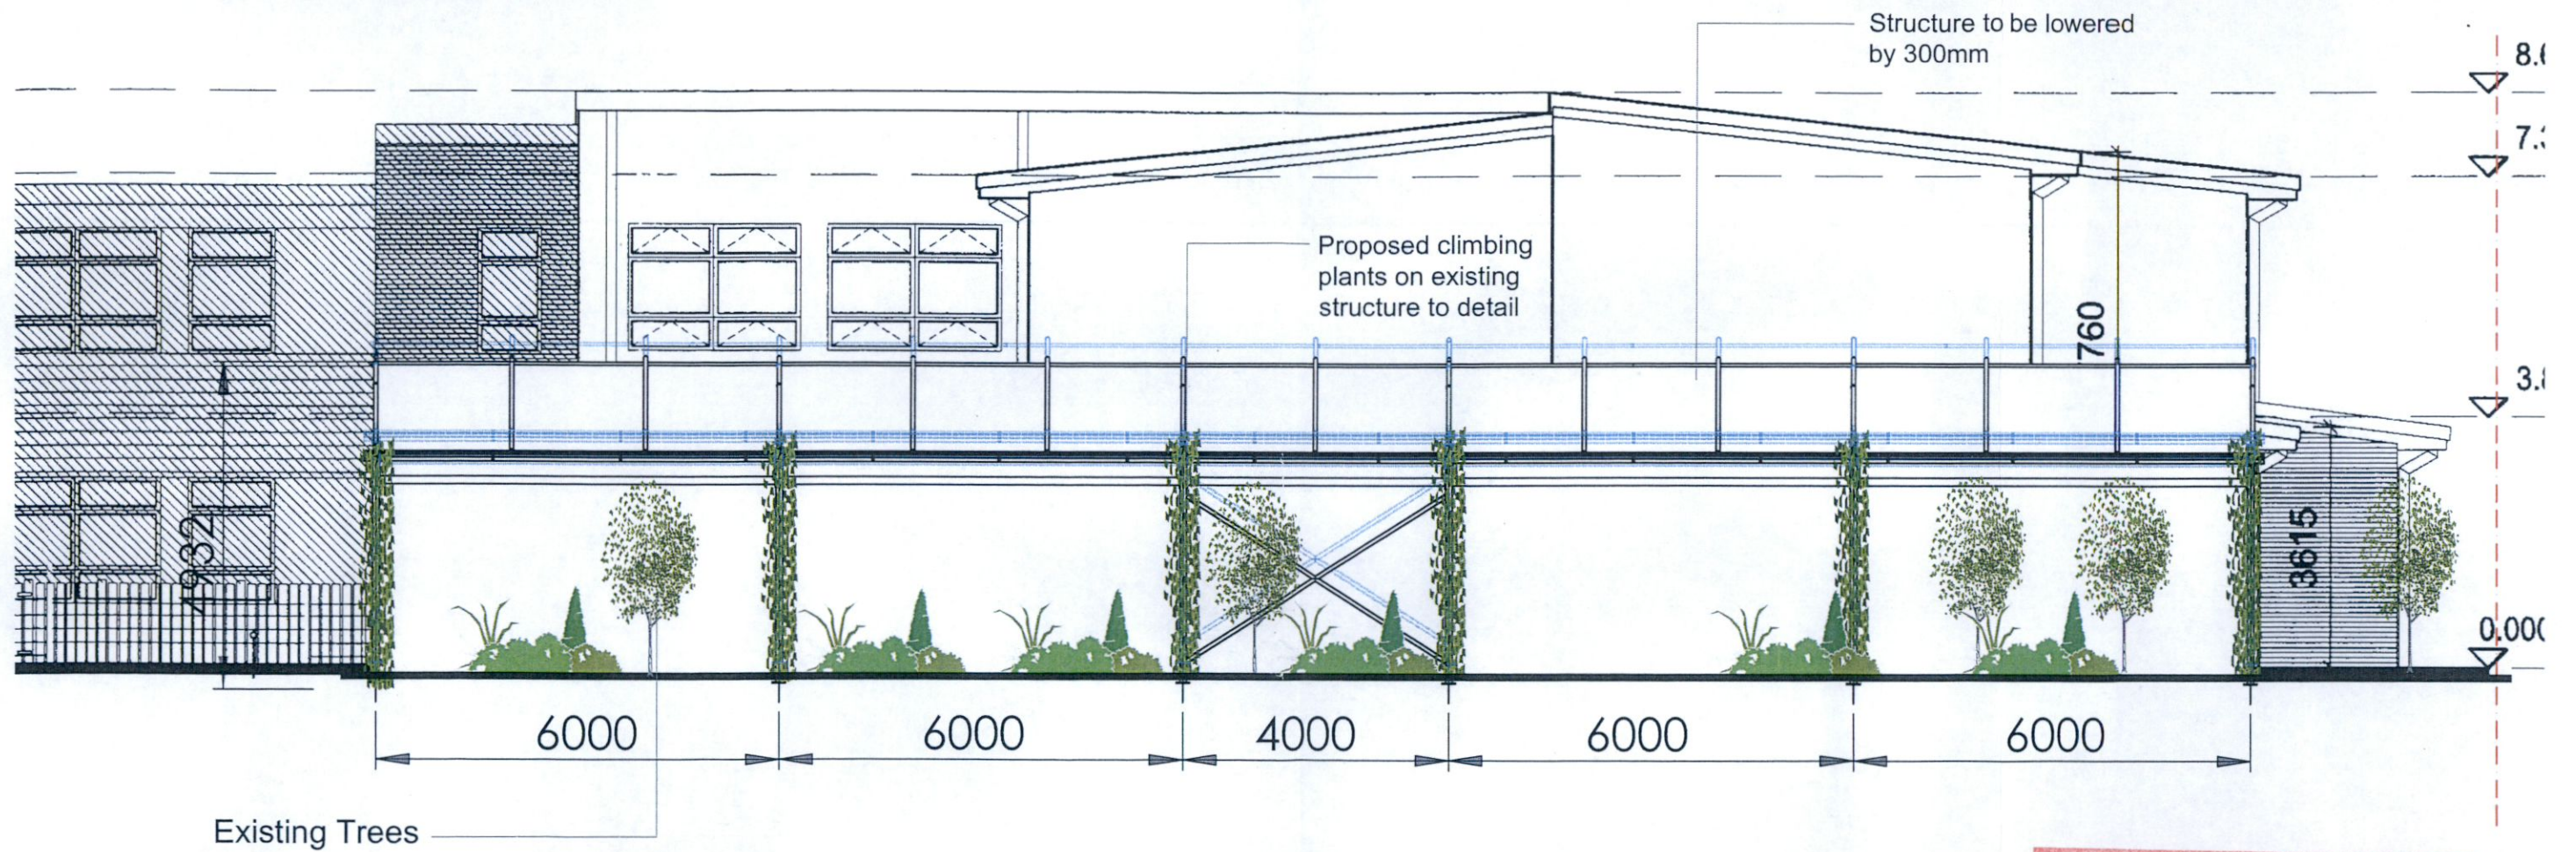

Existing Trees

Currently Existing West Elevation

AN BORD PLEANÁLA

27 APR 2023

LTR DATED _____ FROM *Appellant*

LDG- _____

ABP- *316581-23*

APPEAL

Site Boundary: - - - - -

Proposed Reduced Height: _____

<small>NOTE:</small> Do not scale from this drawing, written dimensions only to be used. Check all dimensions on site before work commences. <small>Locality: Ashmore Park, Fox Lodge, Dublin 15</small>	<small>THE DRAWING IS COPYRIGHT ©</small> <small>FIGURED DIMENSIONS TAKE TO BE USED</small>	<small>STATUS:</small> PLANNING	<small>CLIENT:</small> LUCAN EAST EDUCATE TOGETHER	<small>PROJECT TITLE:</small> RETENTION PERMISSION CANOPY STRUCTURE	<small>CAD:</small>
	<small>DRAWING NUMBER:</small> 	<small>DRAWING NUMBER:</small> 	<small>DRAWING NUMBER:</small> 	<small>DRAWING NUMBER:</small> 	<small>DRAWING NUMBER:</small>