



TACTILE PAVING AT TOP AND BOTTOM SECTIONS OF STAIRS AND RAMP TO INDICATE LEVEL CHANGES. TACTILE PAVING ALSO ON LANDING SECTIONS OF RAMP.

VISUAL CONTRAST STAIR NOSING STRIPS

PROPOSED EXTERNAL RAMP AND STAIR ENTRANCE - PLAN
Scale 1:100

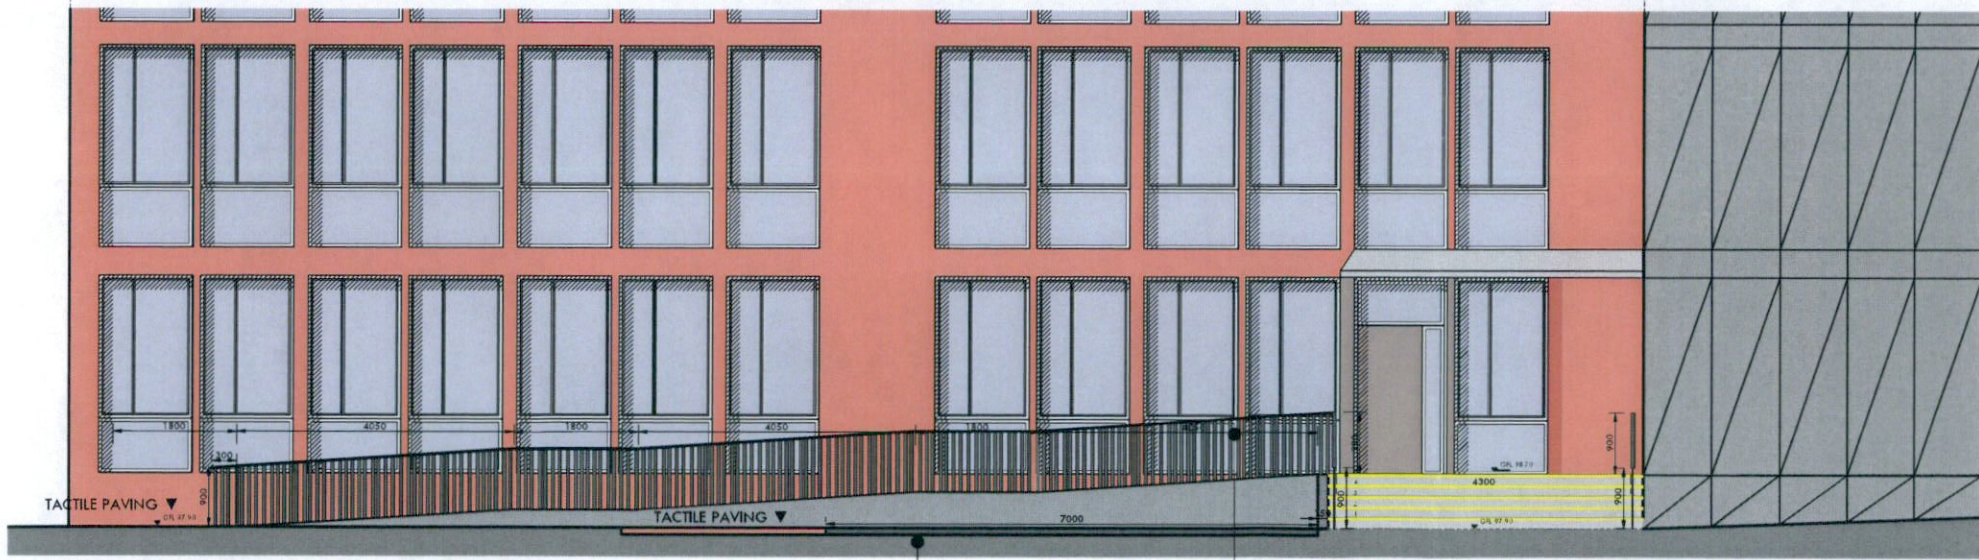

PROPOSED EXTERNAL RAMP AND STAIR ENTRANCE NORTH ELEVATION
Scale 1:100

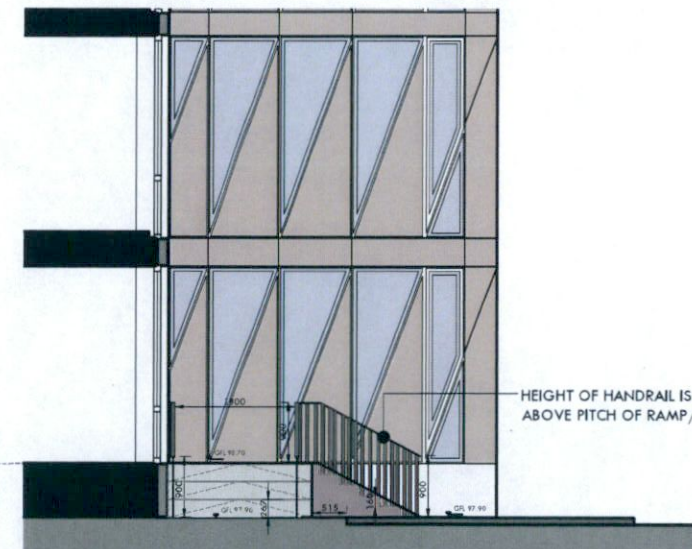

PROPOSED EXTERNAL ENTRANCE WEST ELEVATION
Scale 1:100

Rev	Date	Description	Drawn By	Checked By

Project	REDEVELOPMENT OF GLEN ABBEY, TALLAGHT, DUBLIN 24	Drawing No.	L(80)05
Client	HSE ESTATES	Revision	
Drawing Title	PROPOSED EXTERNAL RAMP AND STAIR ENTRANCE		
Job No.	44007	Date	MARCH 2023
Scale	1:100	Drawn By	LM
		Checked By	JN