




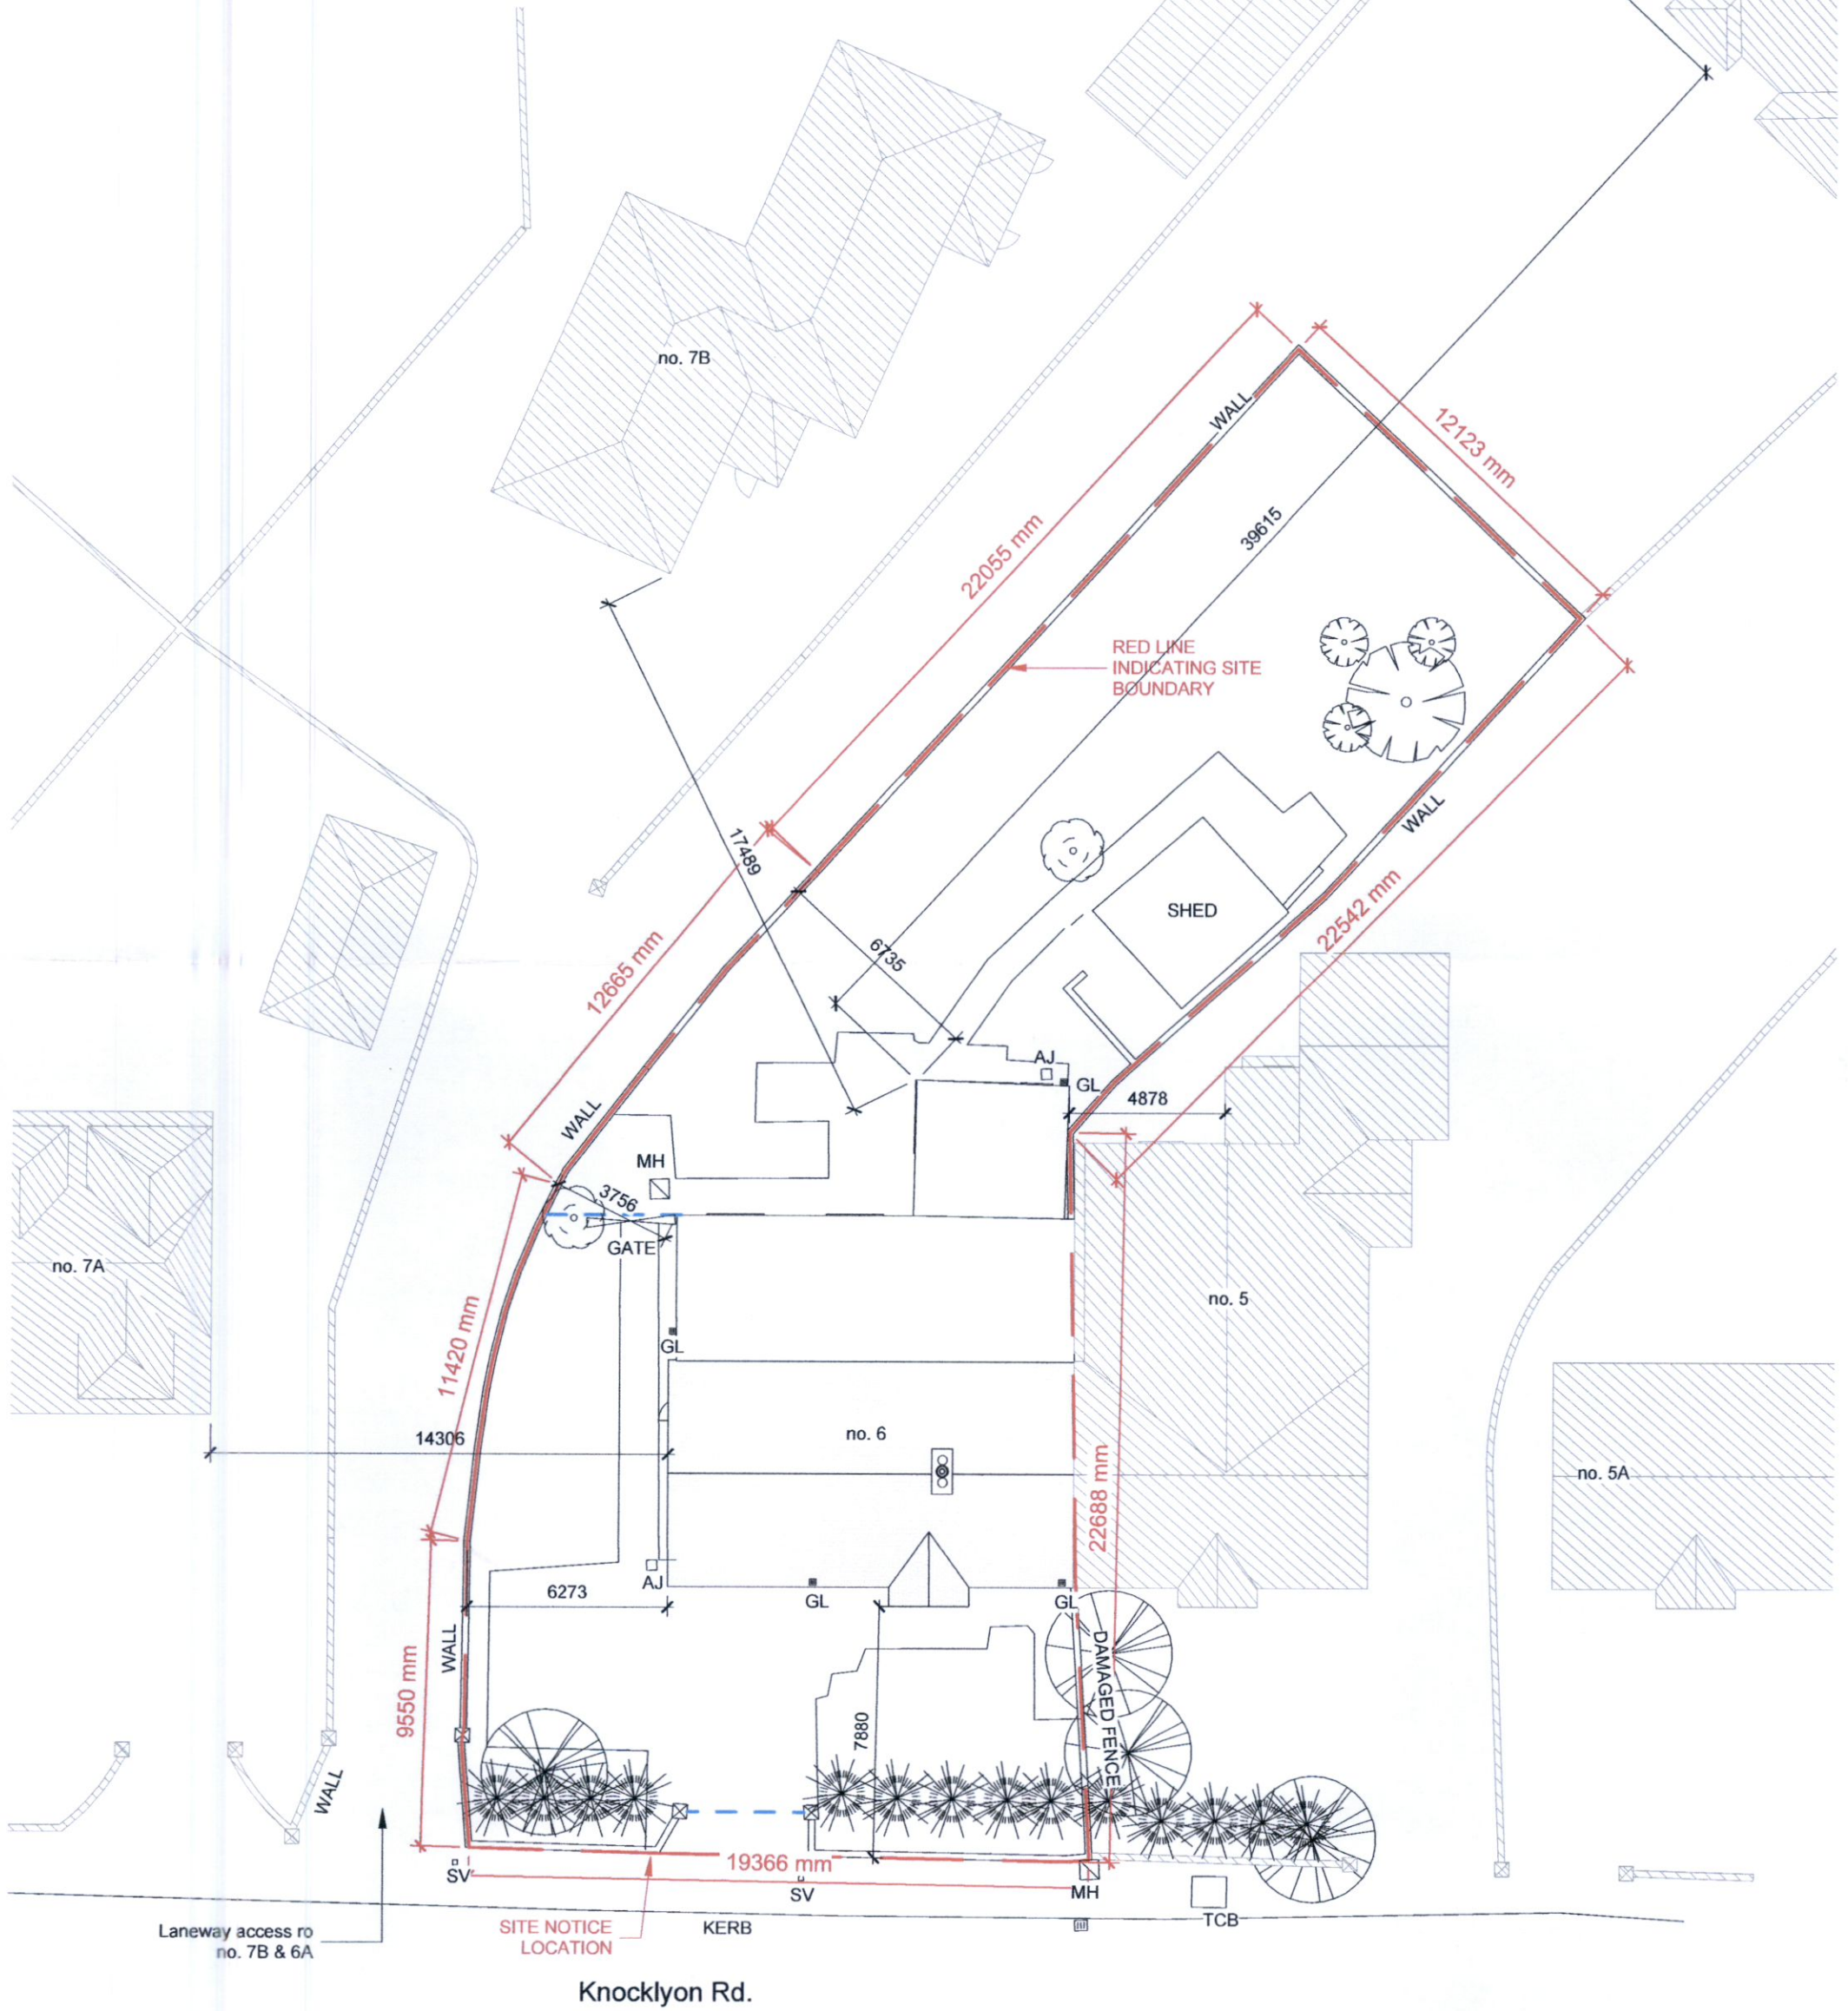
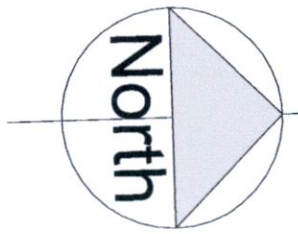


Existing area of dwelling.	128sqm
Area of proposed works.	95sqm
Area of dwelling after associated works.	223sqm
Existing area of Garden.	321sqm
Area of Garden after associated works.	299sqm
Total area of subjected site.	739sqm

	Existing Construction
	Proposed Construction
	Surrounding Construction
	Site Boundary Line
	Subject to planning



(Existing) Site Plan
1 : 200

Do Not Scale - Use Figured Dimensions Only -
All Dimensions Are In Millimeters - All Dimensions
To Be Checked On Site - Any Discrepancies Are
to be Reported To The Architect Immediately.

Patrycja Rogala MRIAI

PROJECT: 4 Knocklyon Cottages

CLIENT: Louise Kelly, Niall Heavin

TITLE: Existing Site Plan

DRAWING NUMBER: PLA-1001

M. 086 401 6627 - patrycja@progala.ie, www.progala.ie

REV:

SCALE (@ A3) As indicated






DATE: 02/05/2023



PROJECT NUMBER 01



02/05/2023 08:30:54

Existing area of dwelling.	128sqm
Area of proposed works.	95sqm
Area of dwelling after associated works.	223sqm
Existing area of Garden.	321sqm
Area of Garden after associated works.	299sqm
Total area of subjected site.	739sqm

	Existing Construction
	Proposed Construction
	Surrounding Construction
	Site Boundary Line
	Subject to planning

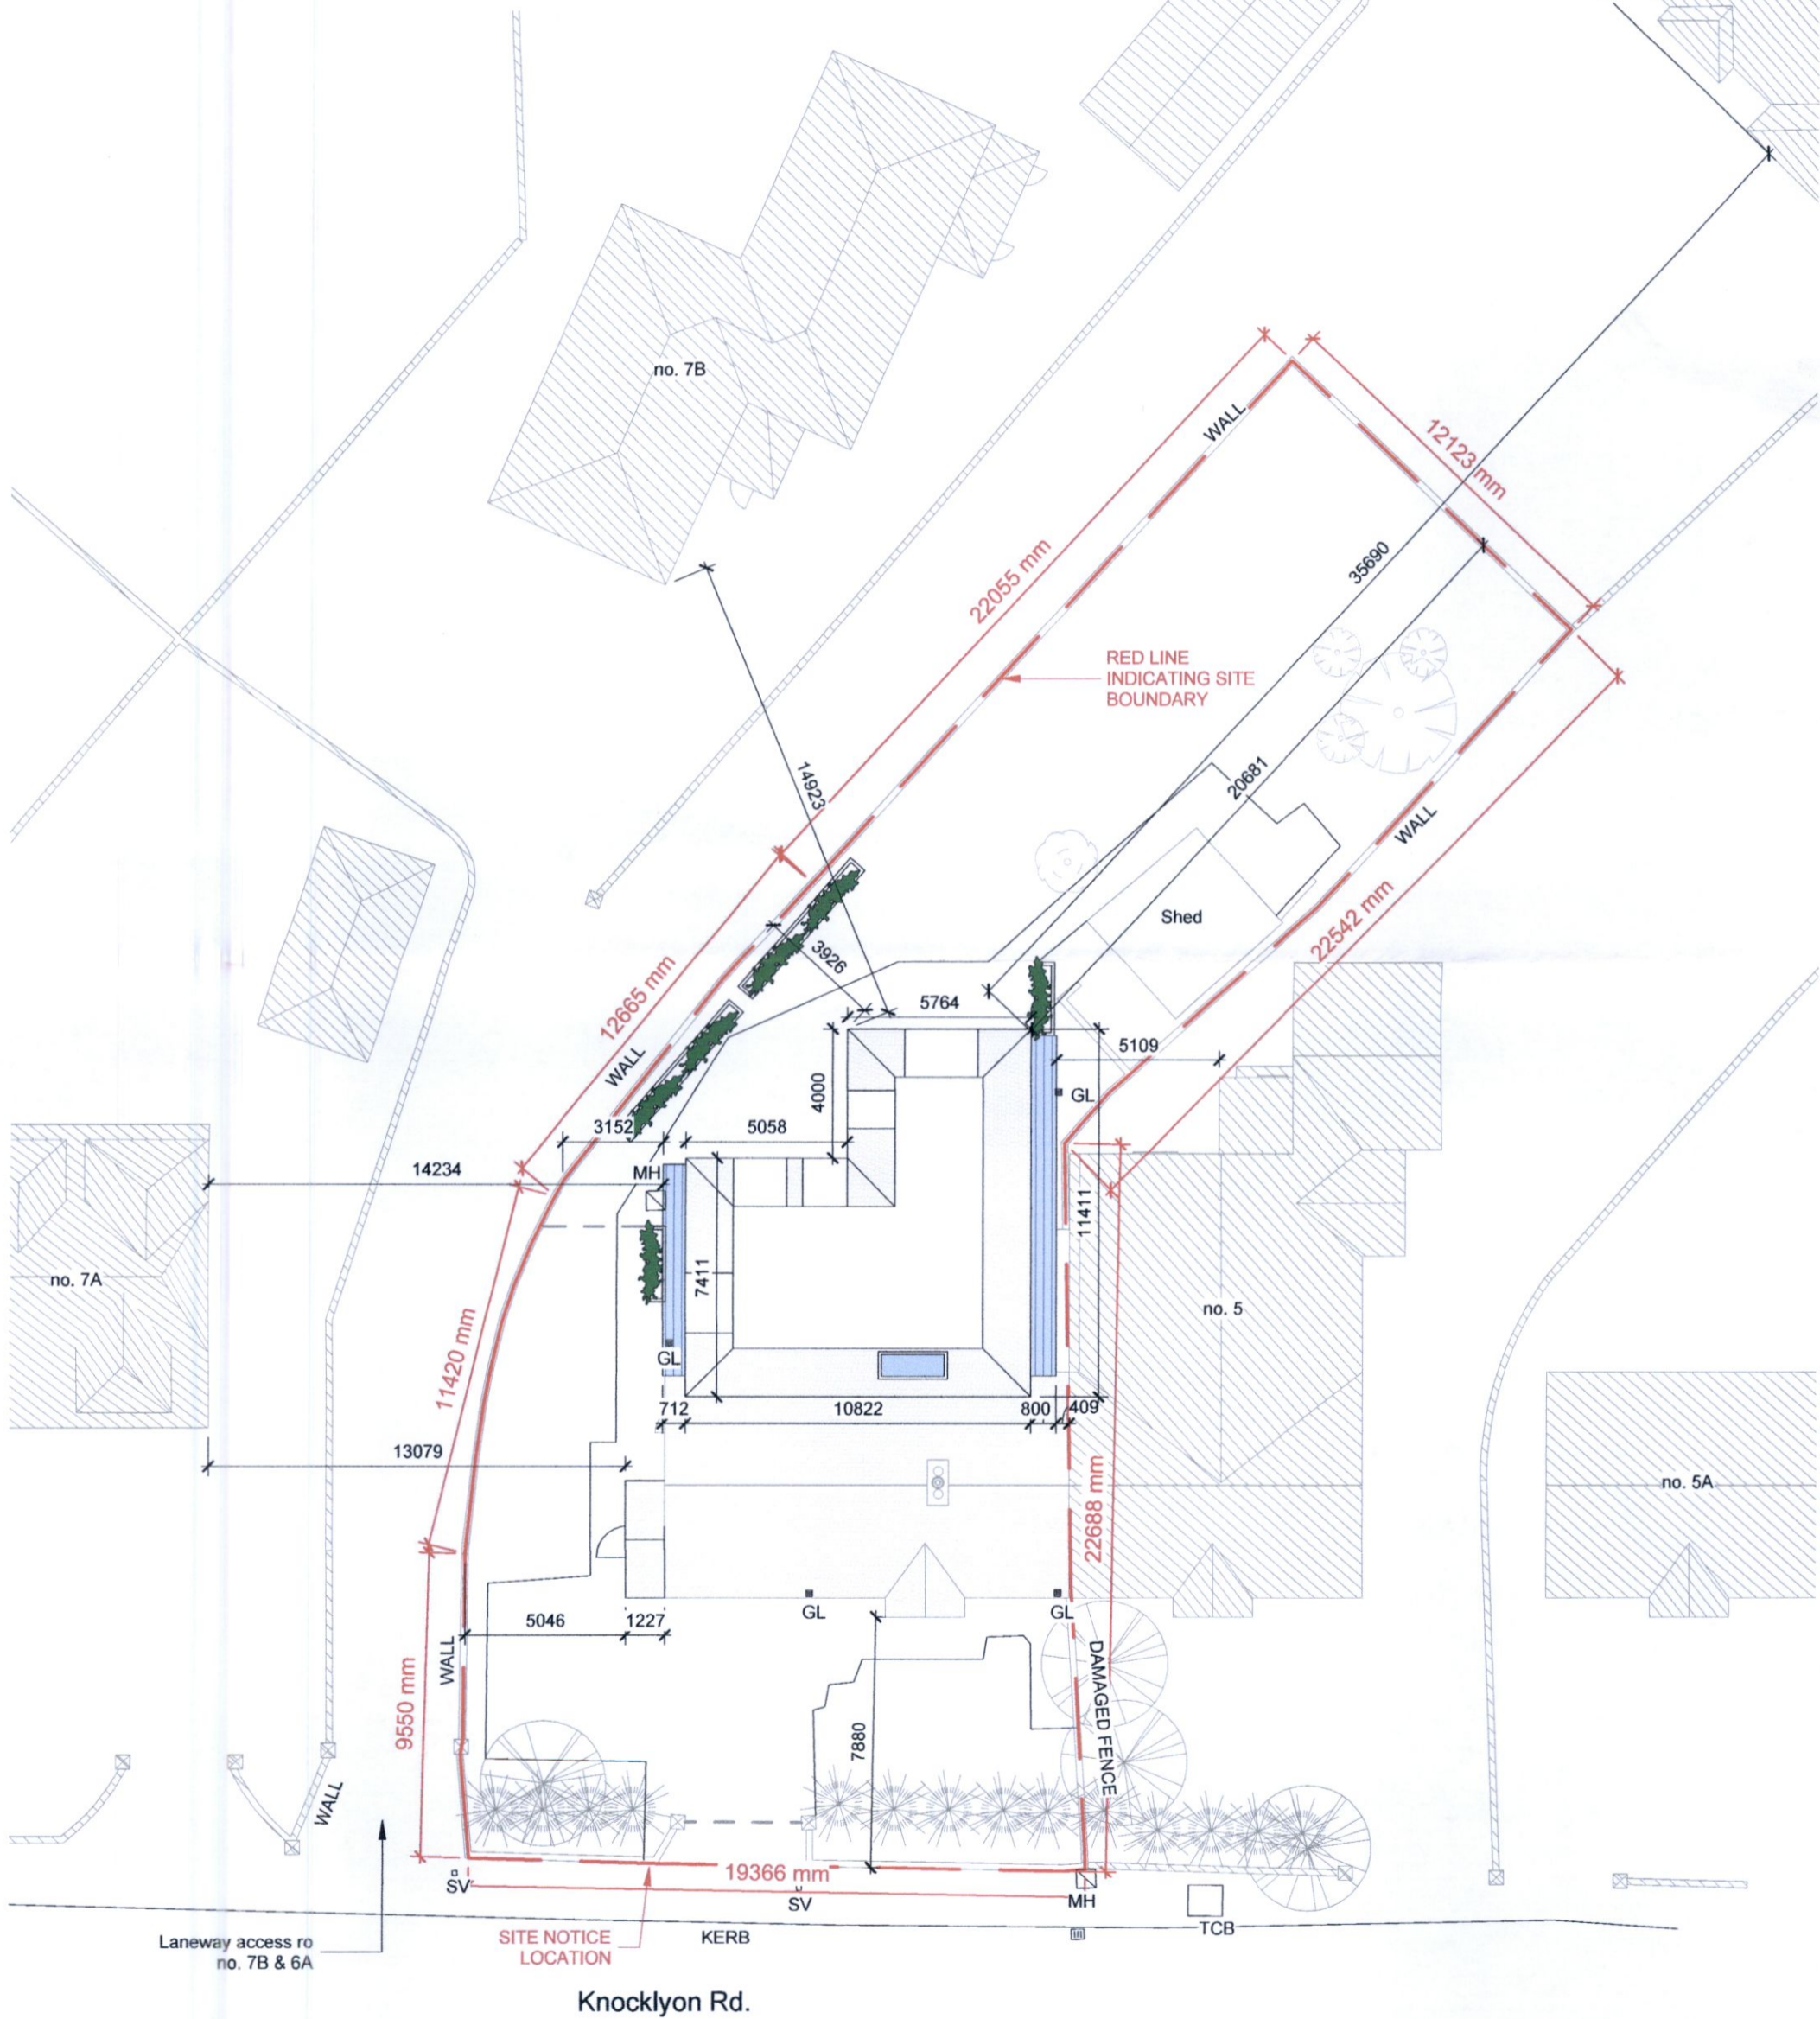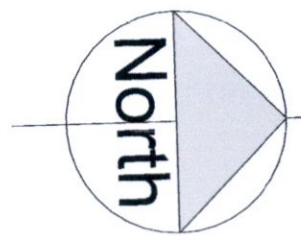

(Proposed) Site Plan
1 : 200

Do Not Scale - Use Figured Dimintions Only -
All Dimintions Are In Millimeters - All Dimintions
To Be Checked On Site - Any Discreptencies Are
to be Reported To The Architect Imidiety.

Patrycja Rogala MRIAI

PROJECT: 4 Knocklyon Cottages

CLIENT: Louise Kelly, Niall Heavin

TITLE: (Proposed) Site Plan

DRAWING NUMBER: PLA-2001

M. 086 401 6627 - patrycja@progala.ie, www.progala.ie

REV:

SCALE (@ A3) As indicated

DATE: 02/05/2023

PROJECT NUMBER 01

