



BLOCK A: NORTH ELEVATION
 ■ scale 1:50

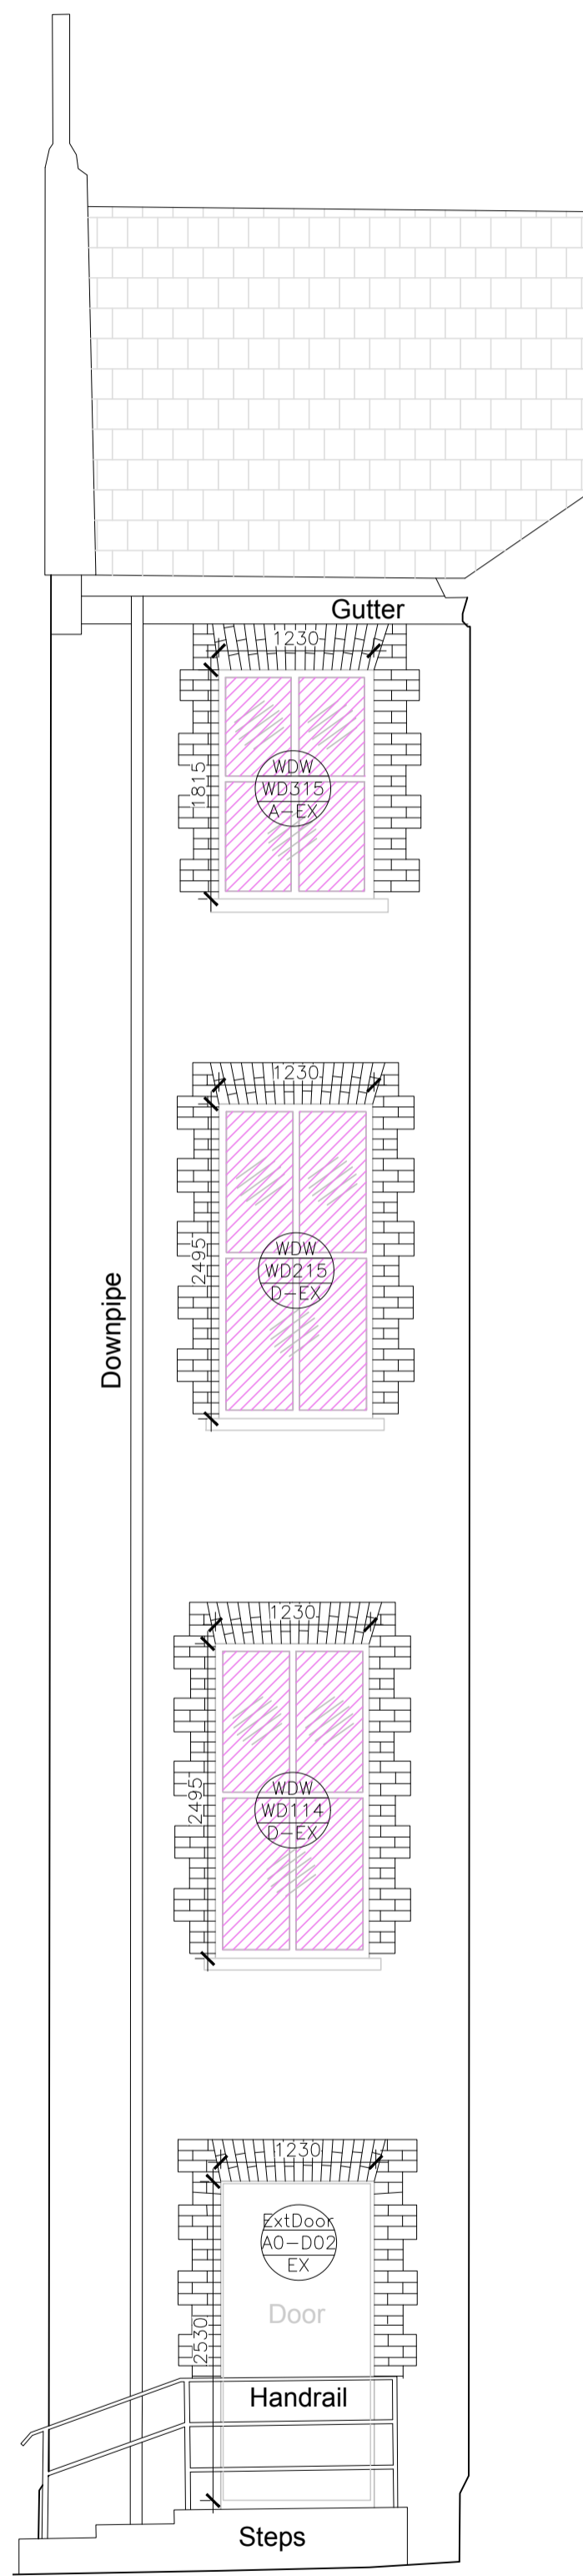

BLOCK A: SOUTH ELEVATION
 ■ scale 1:50

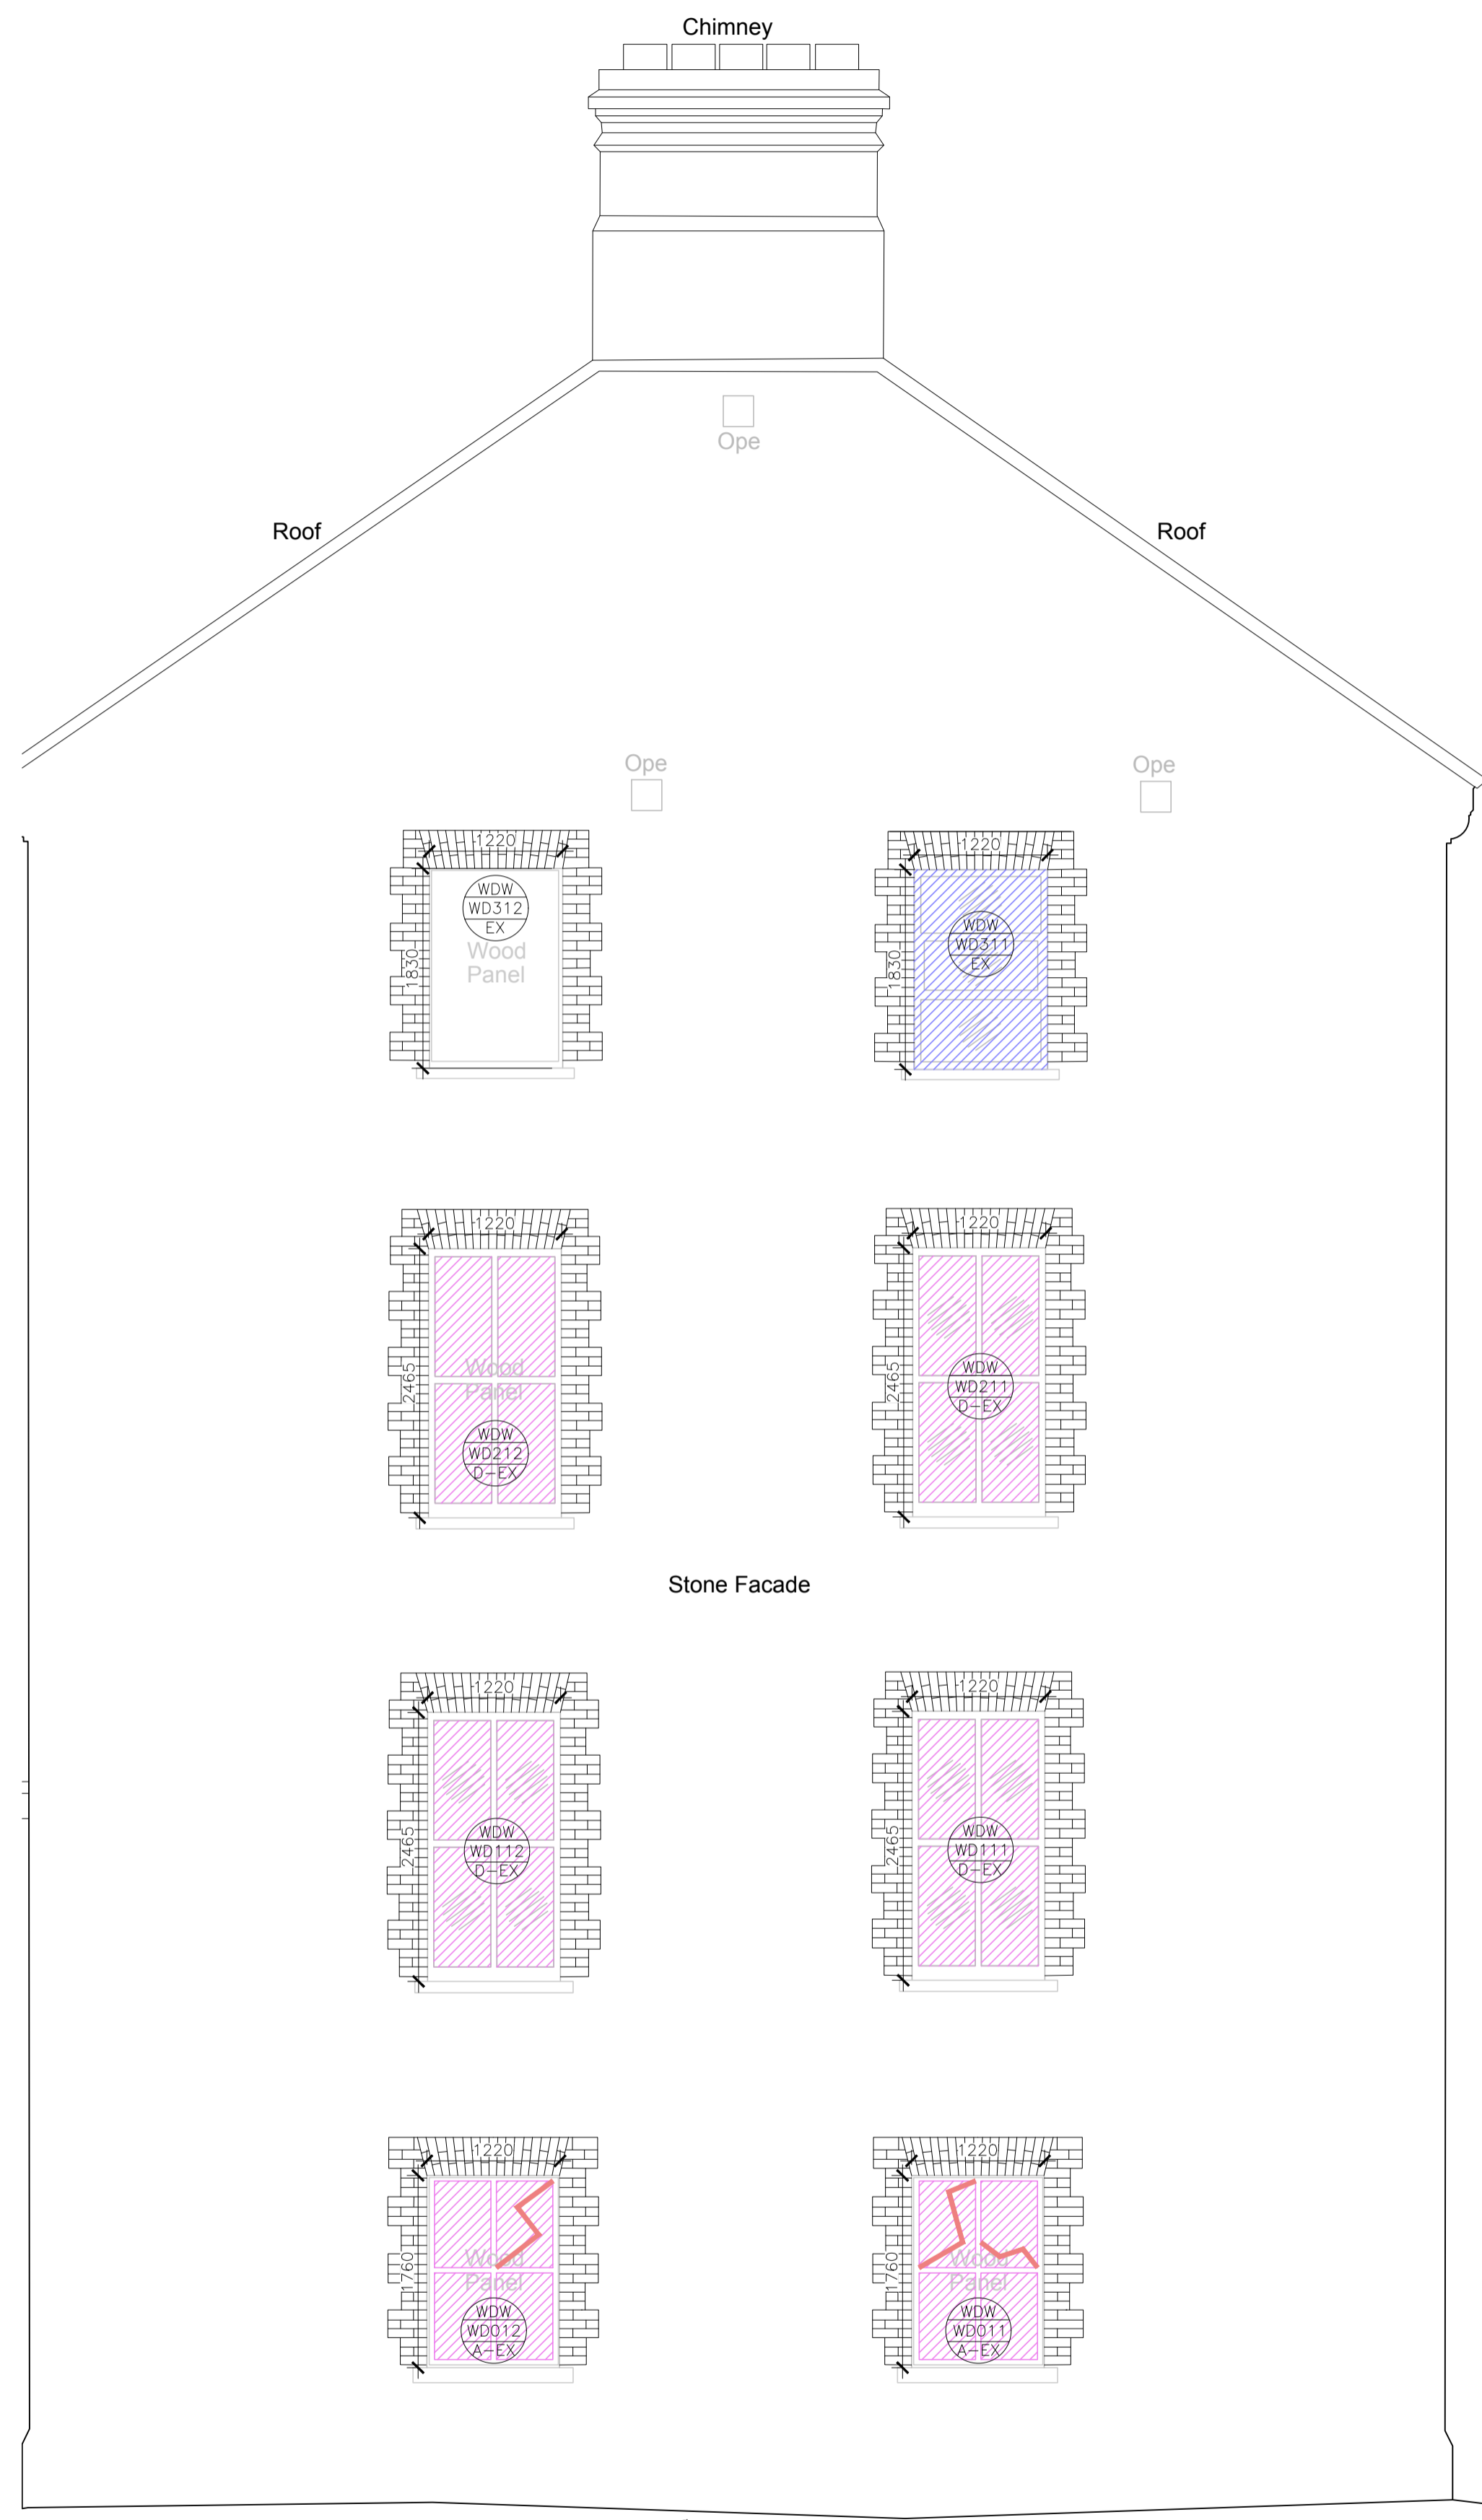

Drawing Status
FURTHER INFORMATION
 (Planning Reference SD22A/0153)
 Date 18/04/2023
 Issued By FKP

GLAZING TYPES BUILDING A & B	
	Late C20th double glazing (timber frame)
	Late C20th double glazing (uPVC frame)
	Late C20th single glazed float glass
	Historic hand drawn glass (1869 to 1896)
	Machine drawn glass (1930s)
	Cracked pane of glass
	Window Tag

DATE	INITIAL	NOTE
	G	
	H	
	I	
	J	
	K	
	L	

DATE	INITIAL	NOTE
	A	
	B	
	C	
	D	
	E	
	F	

THIS DRAWING IS COPYRIGHT. FIGURED DIMS. TO BE USED IN ALL CASES.
CAD FILE REF.
 29-25-SV-310/DRAWING/FI
SCALE
 1:50 @ A1
DRAWN BY
 GK
CHECKED FOC
DATE
 October 2022
JOB
 1925
 Gaelcholáiste an Phiarsaigh Rathfarnham
CLIENT
 Department of Education
TITLE
 Window Schedule- Block A North & South Elevations
DRAWING NUMBER
 1925-SV-406
REVISION

SK Simon & Kelly Architects
 21 Middle Street, Galway
 +353 (0) 91 2949
 Corka Yard, Westport, Mayo
 +353 (0) 94 414
 mail@sjk.ie
 www.sjk.ie

Fitzgerald Kavanagh + partners
 architects project managers

1 Mount Street Crescent, Dublin 2, D02 XF57, Ireland. Tel +353 1 676 4128 Fax +353 1 6688510 Email info@hpa.ie www.hpa.ie