

- a. existing finish - maintenance only
- b. proposed door
- c. proposed skylight
- d. proposed window
- e. proposed render Finish
- f. proposed tiled Finish
- g. proposed painted brick/render finish
- h. proposed gutter and rain chain
- i. proposed metal roof




PROPOSED FRONT ELEVATION

scale 1:100



PROPOSED REAR ELEVATION

scale 1:100

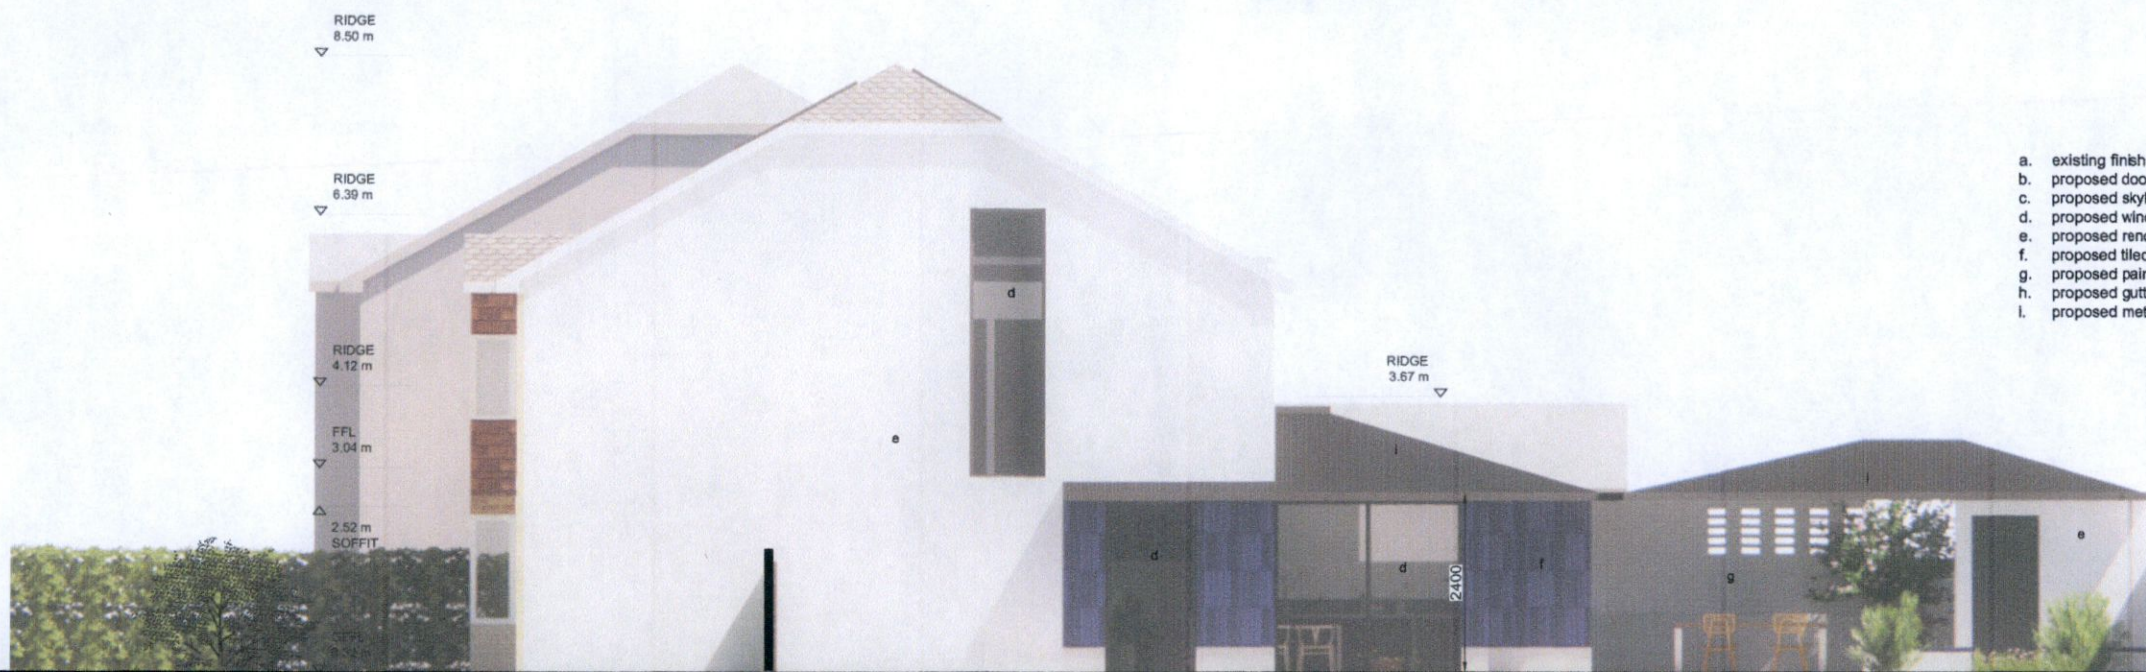

- a. existing finish - maintenance only
- b. proposed door
- c. proposed skylight
- d. proposed window
- e. proposed render Finish
- f. proposed tiled Finish
- g. proposed painted brick/render finish
- h. proposed gutter and rain chain
- i. proposed metal roof

PROPOSED SIDE ELEVATION

scale 1:100