



Ground Floor Plan
Scale - 1:100

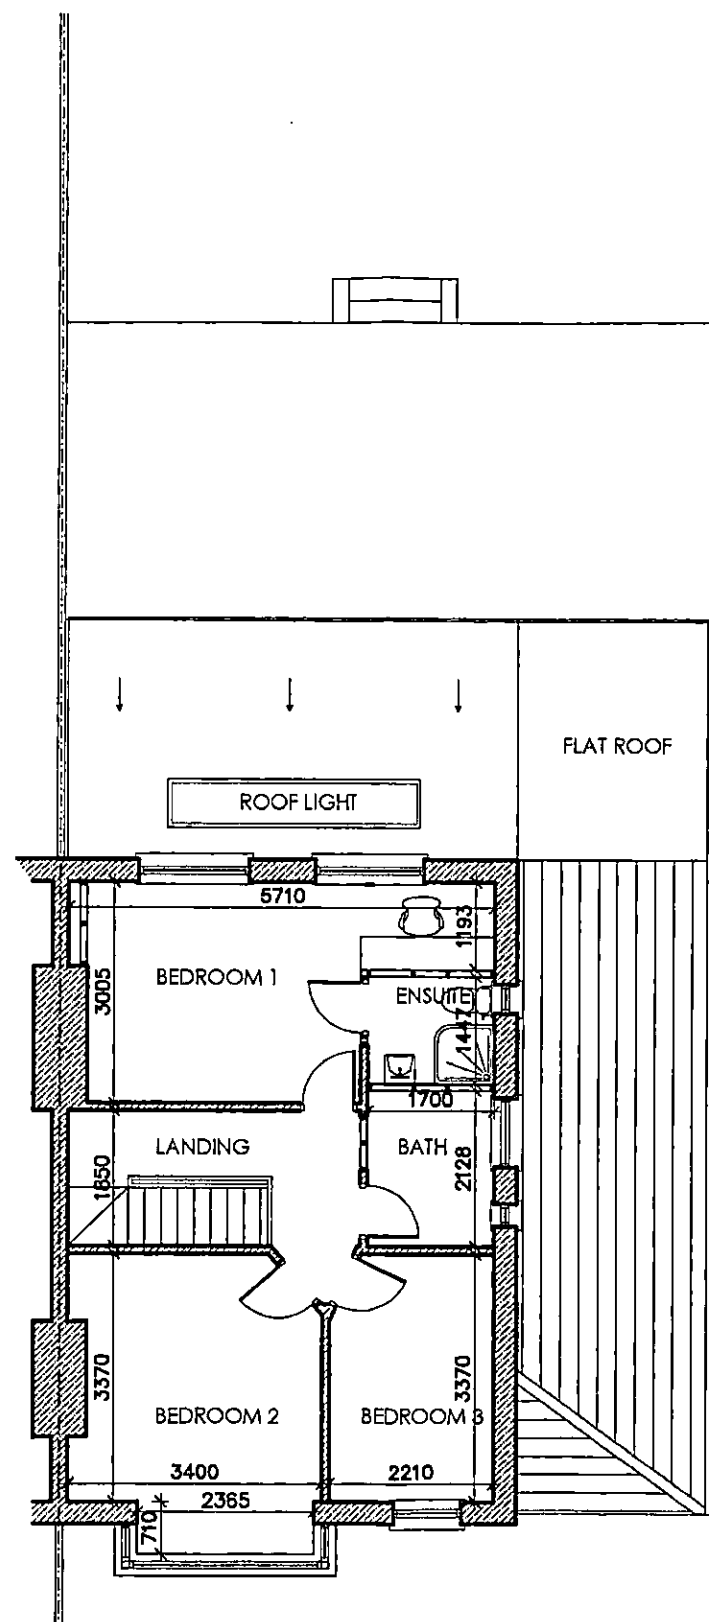

First Floor Plan
Scale - 1:100

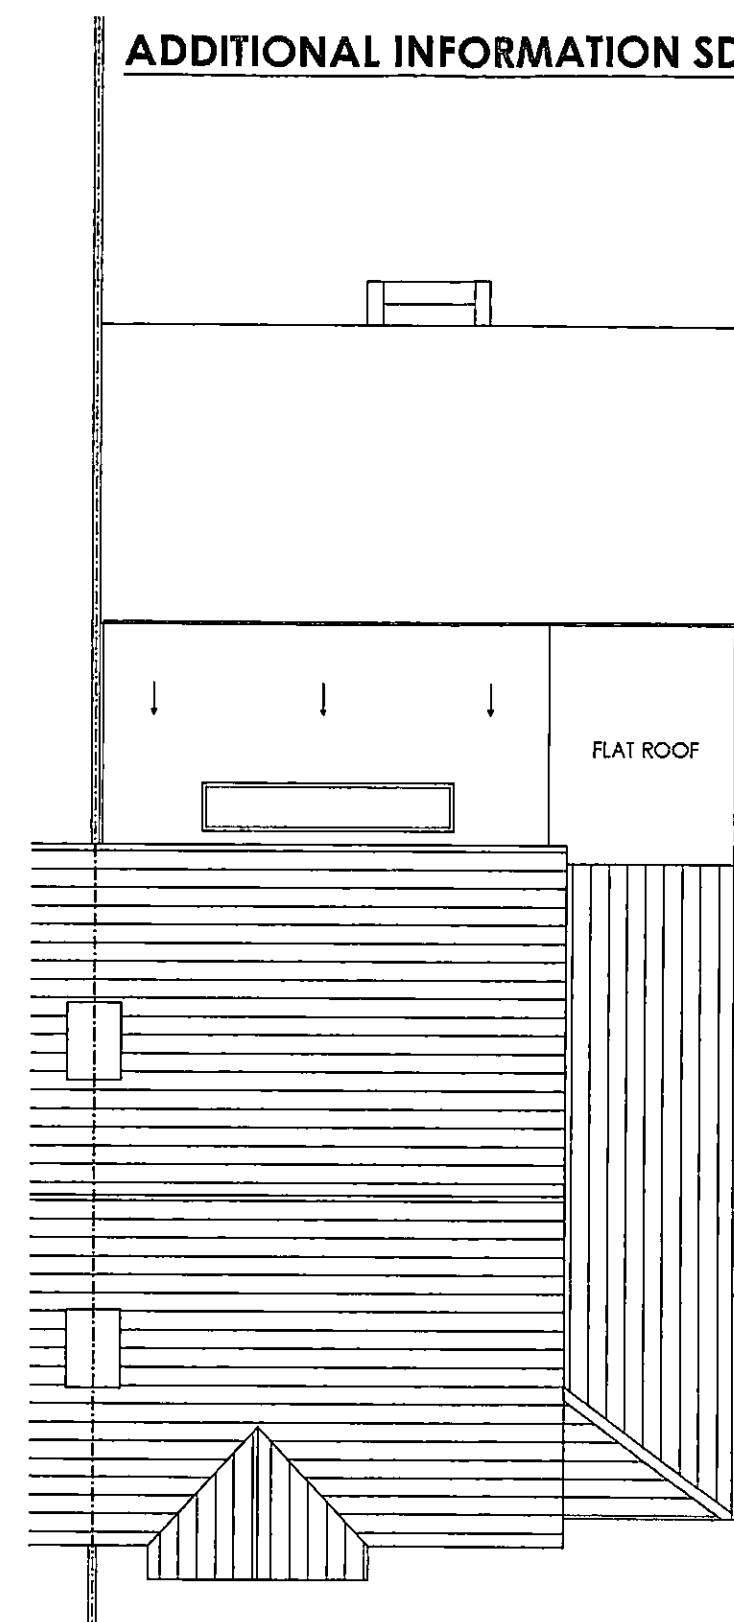

Roof Plan
Scale - 1:100



ADDITIONAL INFORMATION SD22b/0533

Project Title:
Retention & Completion of Boundary Treatment to 222 Templeogue Road, Templeogue, Dublin 6W, D6W FW13

NOT FOR CONSTRUCTION

Date: May 2023

Client: Leanne Connell & Daniel Devine

Drawing No: 21-BI-RFI-0100
Rev: -

Drawing Title - Plans

Scale - as shown

This drawing is copyright © to Graham McNevin and may not be used or copied without written permission. Use only figured dimensions. Do not scale this drawing. The contractor is responsible for checking all dimensions on site. These drawings are for Planning Application or Pricing ONLY not for Construction Drawings are based on measured survey and visual inspection only. No opening up of construction or hidden areas was carried out. All construction work to be carried out in accordance with current Irish Building Regulations, Technical Guidance Documents and Acceptable Construction Details which take precedence over any information on these drawings or specifications.



architectural & planning consultants
3 Killakee Gardens, Firhouse, Dublin 24
ph 087579329
e graham@mcnevindesign.com
www.mcnevindesign.com

