


subject of retention application

PARAPET
+8,400

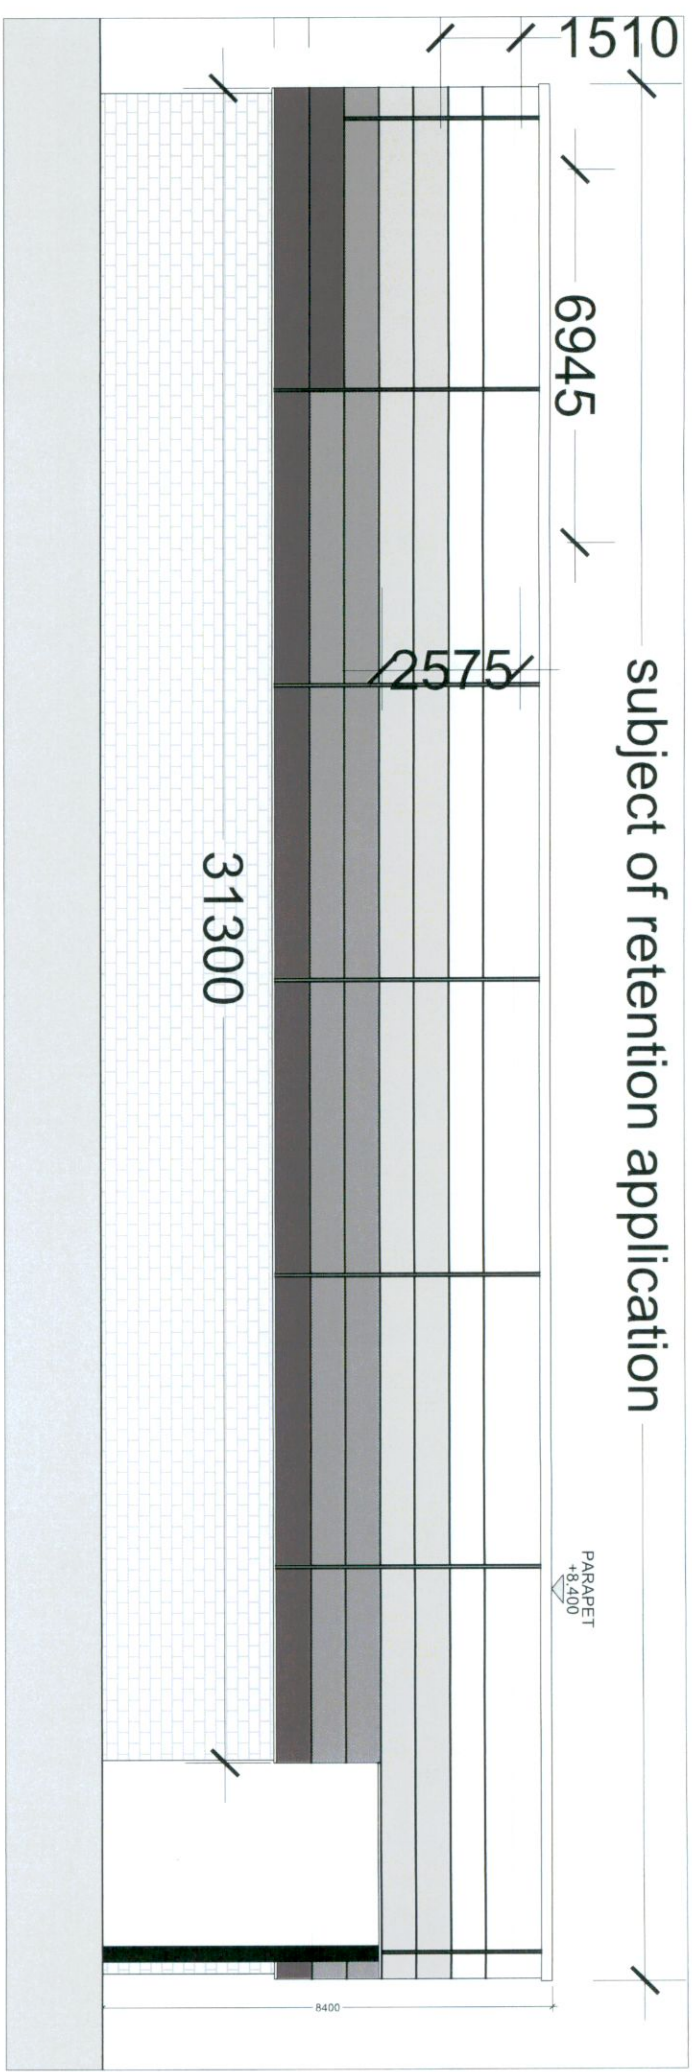

EXISTING FRONT ELEVATION - SCALE 1/50 @ 8 A1 1:100 @ A3



PLANNING APPLICATION			
NO.	DATE	REVISION	BY
A	20/03/2022	REVISION 01	GB
B	07/03/2022	REVISION 02	GB

Gordon Brennan
 Address: 22 Shelburne Square, Congratia
 Tel: 087 2625843 Email: gordon.brennan@qib.ie

qib
 Vision Branding

CLIENT NAME Vision Branding

PROJECT TITLE Retention Planning

LOCATION Ballinacorney

DRAWING TITLE Elevations Section A-A

DRAWN BY GB **CHKD BY** GB **STATUS** Retention

DATE 07/03/2022 **SCALE** As Shown

DRG. No. 100-004 **REV** A