

EXISTING

EXISTING SITE PLAN SCALE 1:200

COTTBROOK, CASTLEKELLY, BOHERNABREENA

PLANNING RFI

MARCH 2023


REV RFI

DWG NO 135 P 101

CLANCY MOORE ARCHITECTS 66 MEATH ST, DUBLIN 8 t. 01 709 3005 e. info@clancymoore.com

NOTE: USE FIGURED DIMENSIONS ONLY. DO NOT SCALE OFF DRAWINGS. CHECK DIMENSIONS ON SITE NOTIFY ARCHITECT OF ANY DISCREPANCIES. COPYRIGHT: CLANCY MOORE



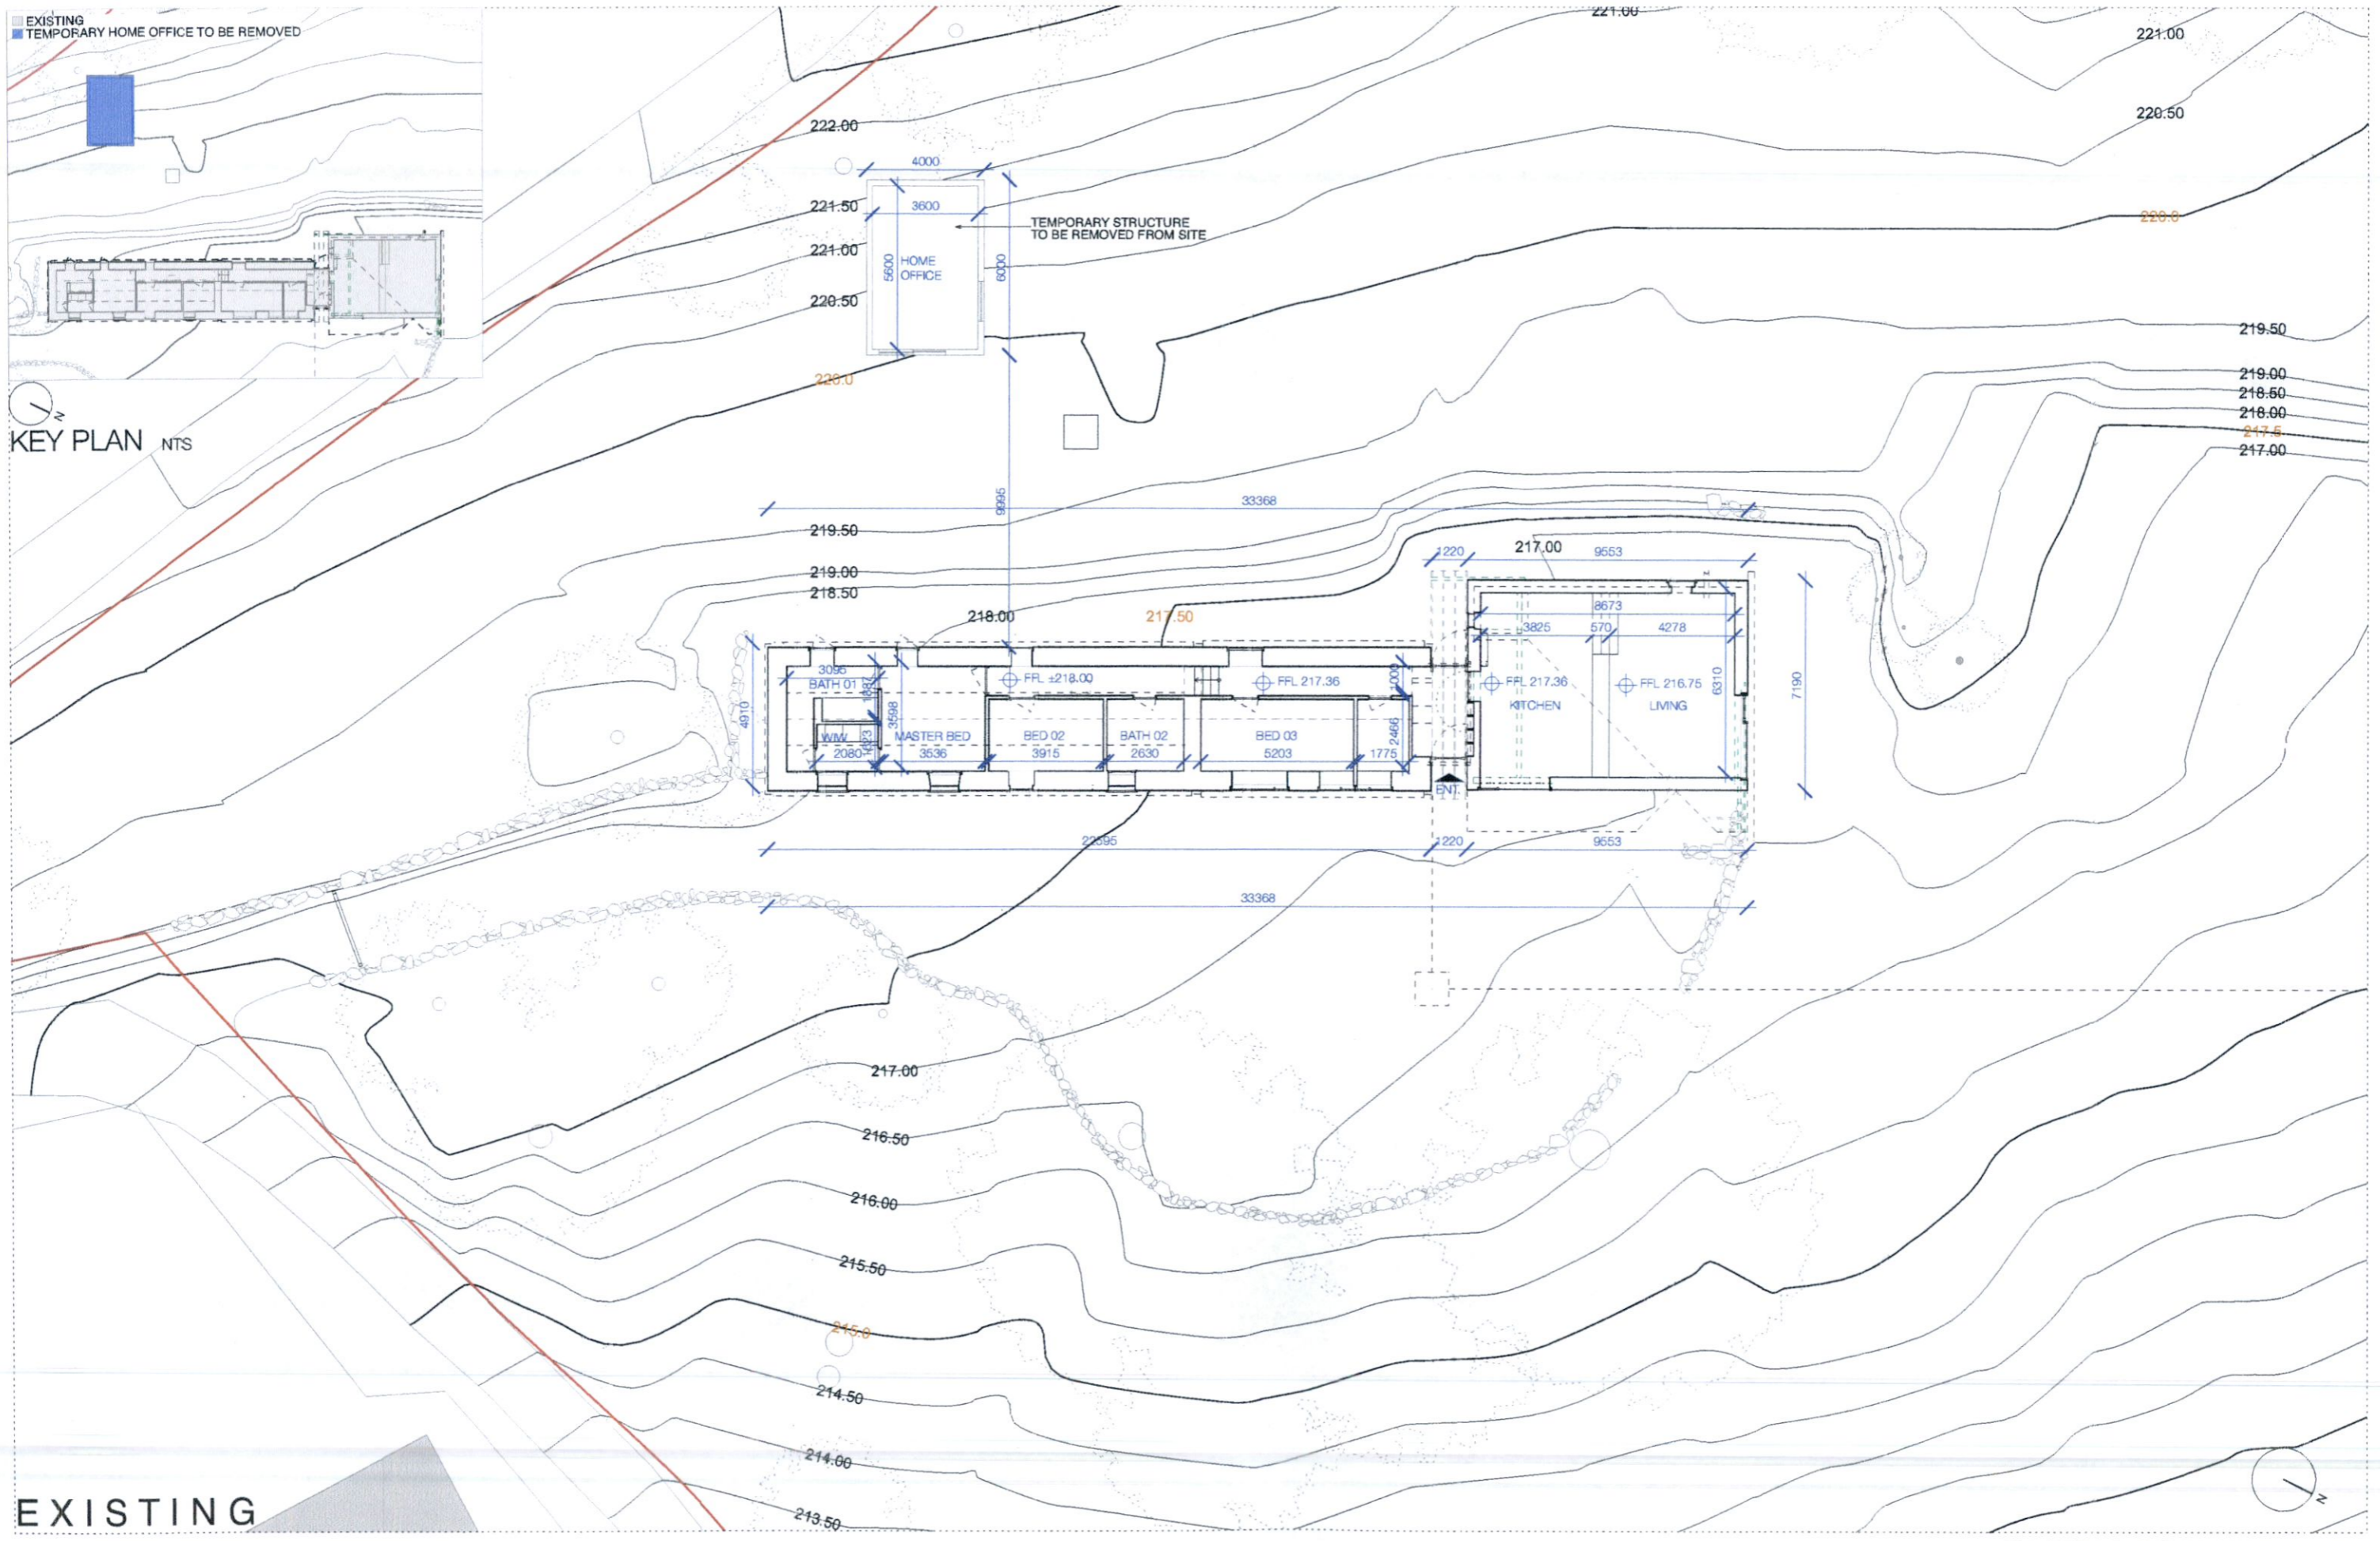

EXISTING

EXISTING GF PLAN SCALE 1:200

COTTBROOK, CASTLEKELLY, BOHERNABREENA

PLANNING RFI

MARCH 2023


REV RFI

DWG NO 135 P 110



CLANCY MOORE ARCHITECTS 66 MEATH ST, DUBLIN 8 t. 01 709 3005 e. info@clancymoore.com

NOTE: USE FIGURED DIMENSIONS ONLY. DO NOT SCALE OFF DRAWINGS. CHECK DIMENSIONS ON SITE NOTIFY ARCHITECT OF ANY DISCREPANCIES. COPYRIGHT: CLANCY MOORE




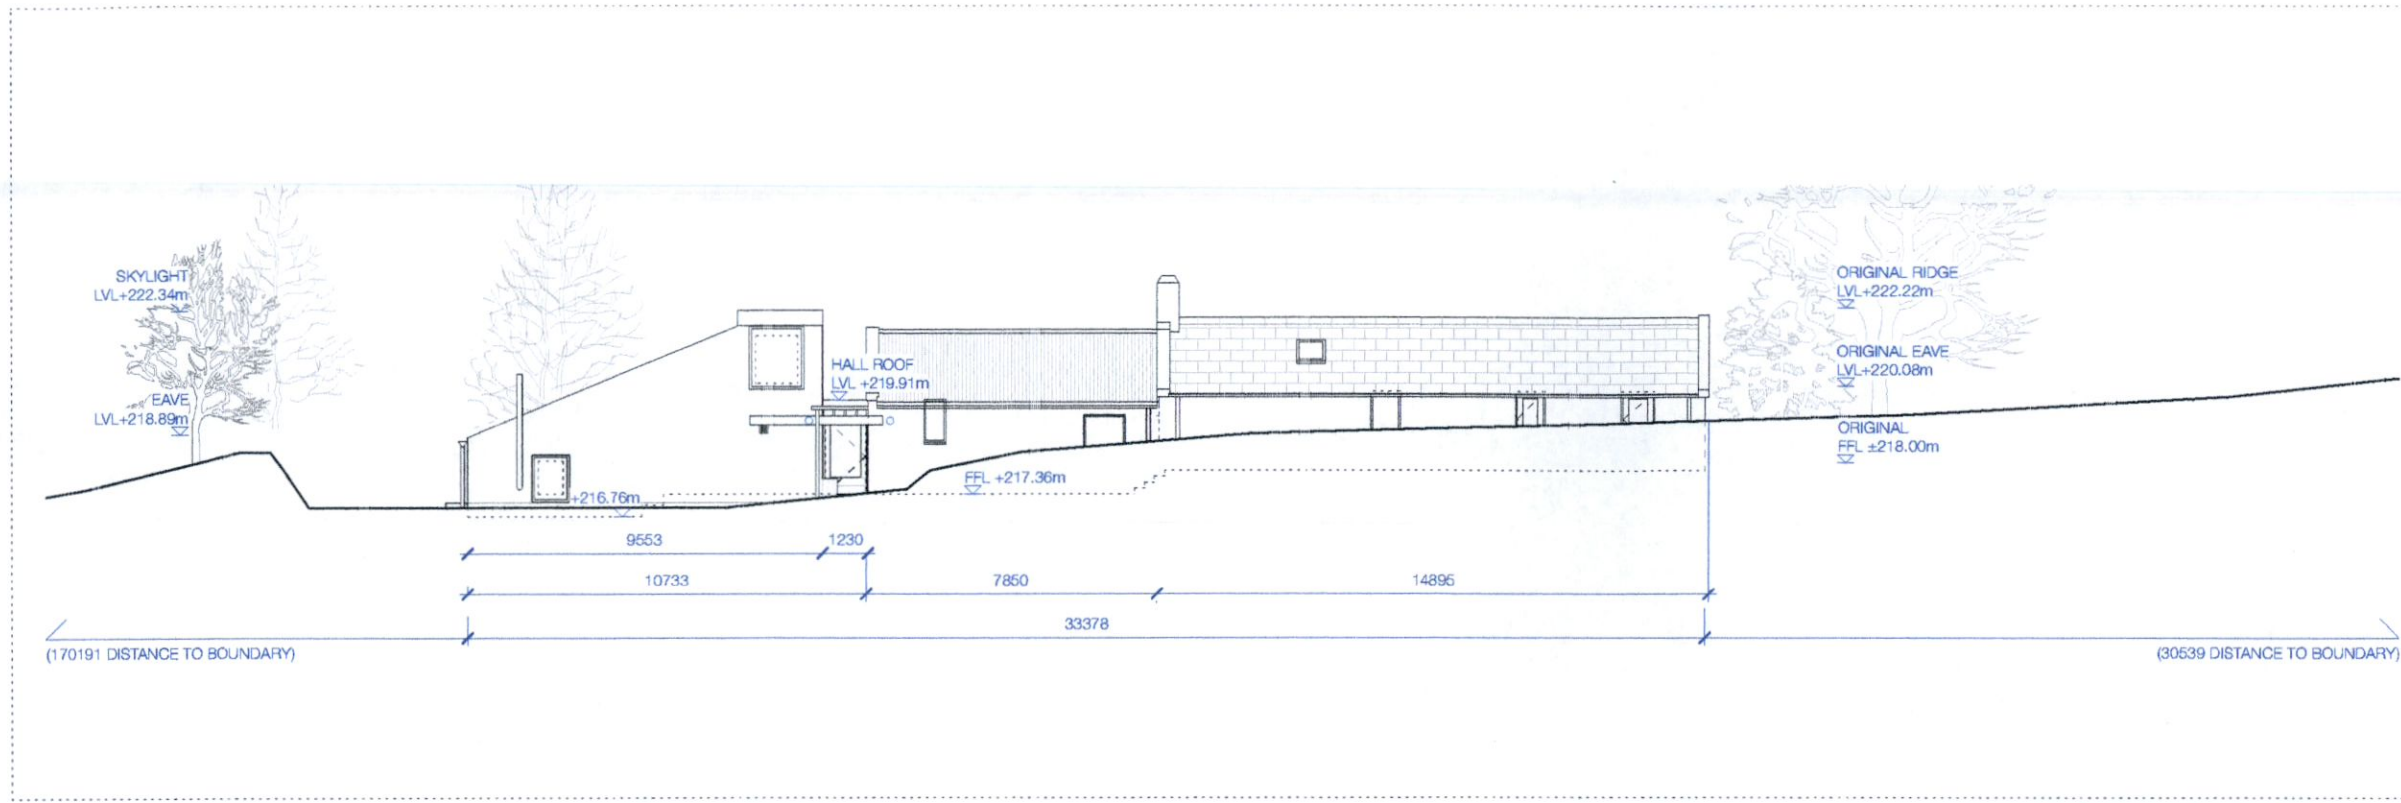

ELEVATION 04 SCALE 1:200

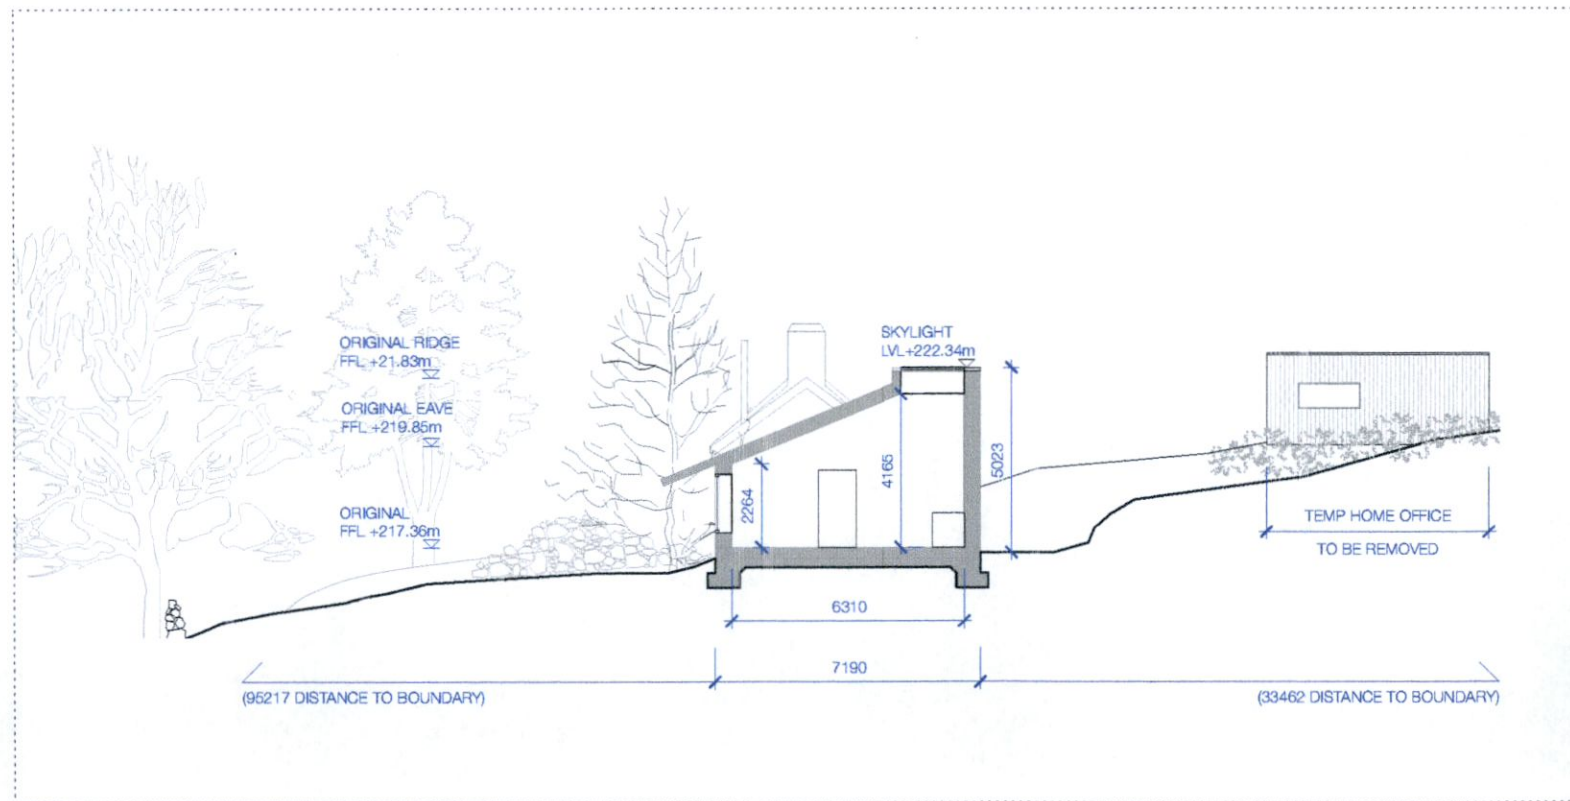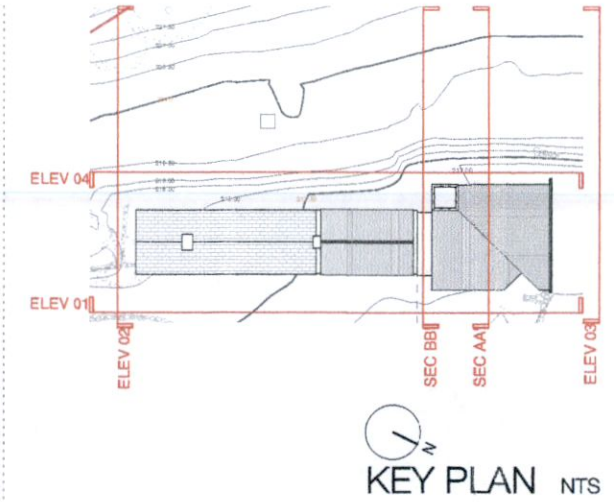

SECTION AA1 SCALE 1:200

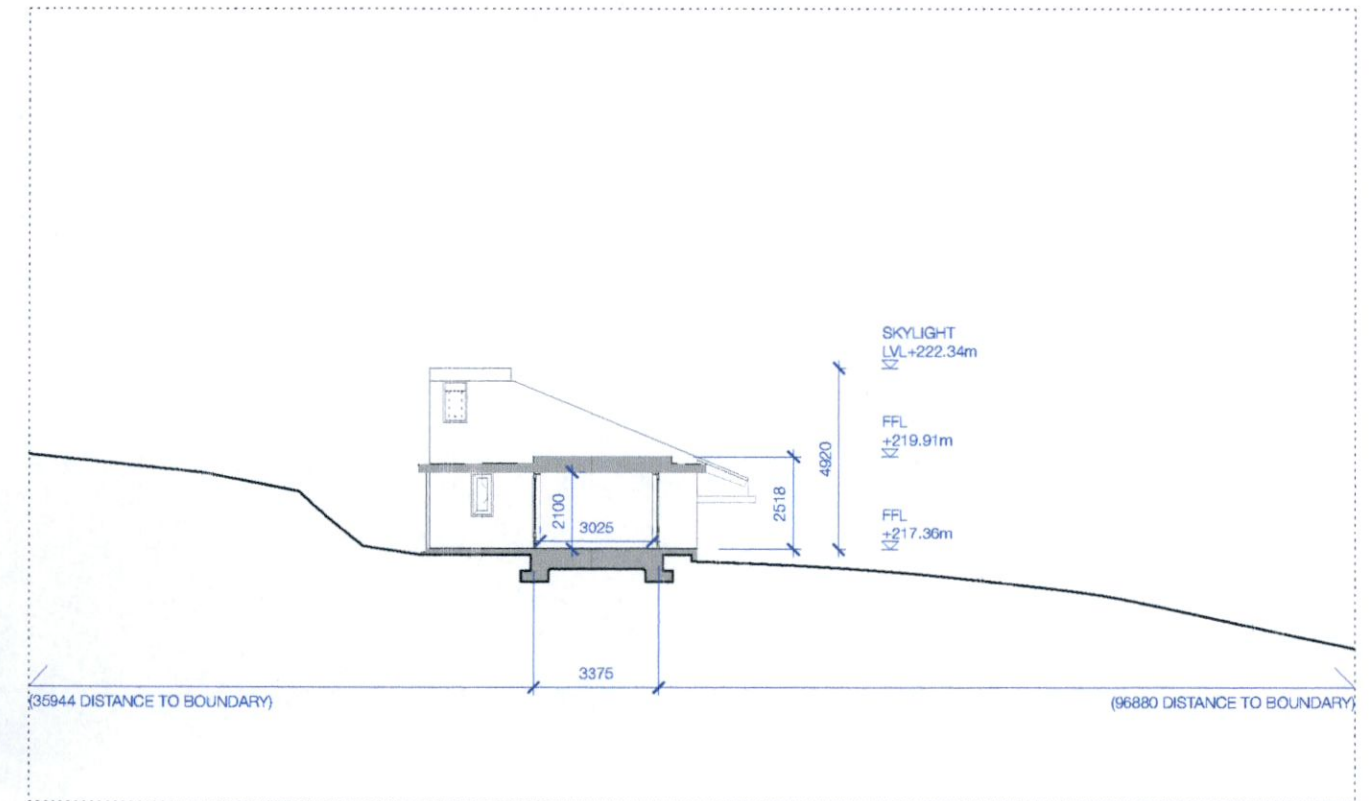


SECTION BB1 SCALE 1:200


EXISTING

EXISTING ELEVATION / SECTIONS SCALE 1:200




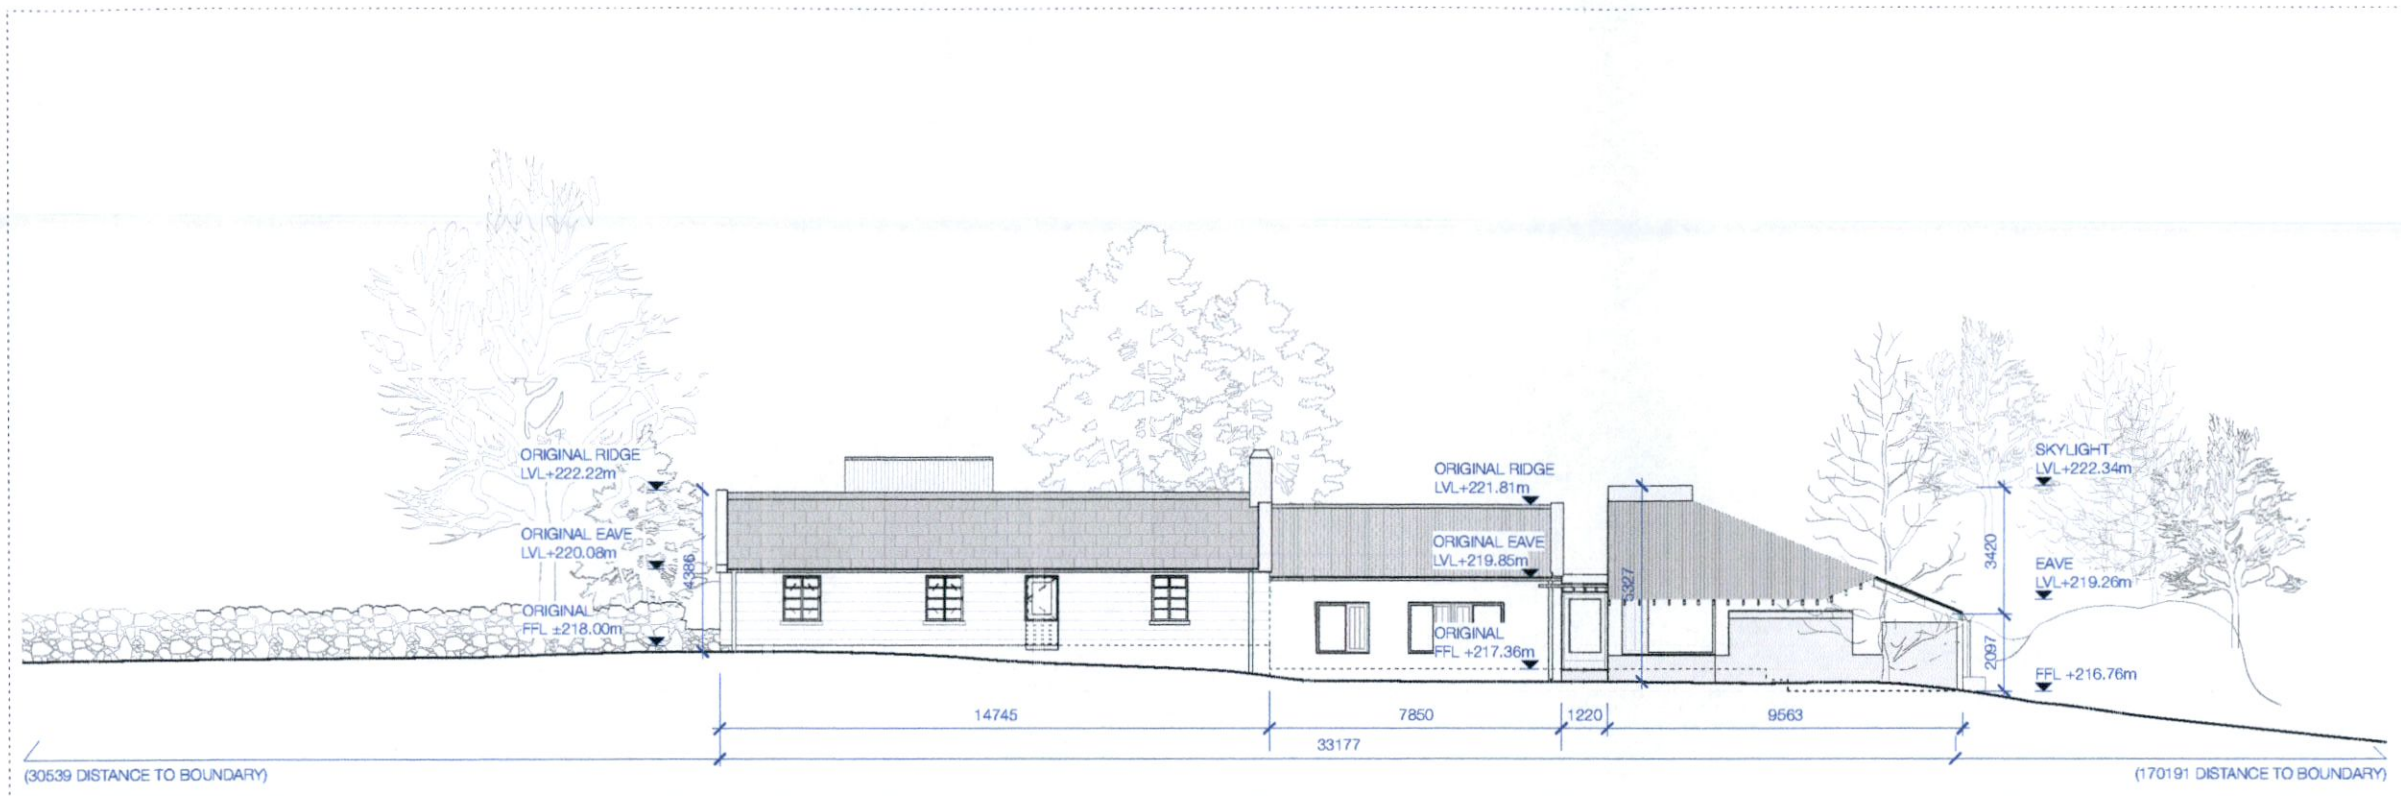


ELEVATION 01 SCALE 1:200

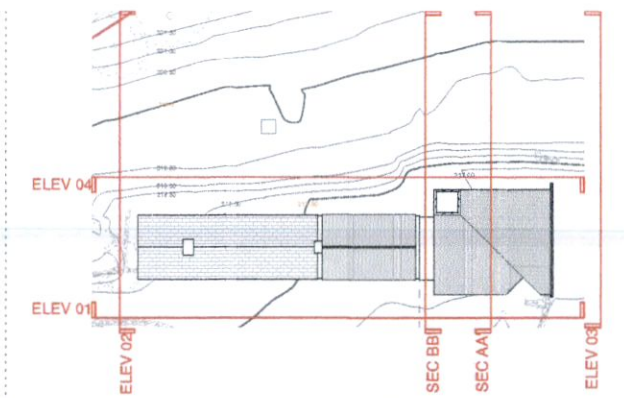

KEY PLAN NTS

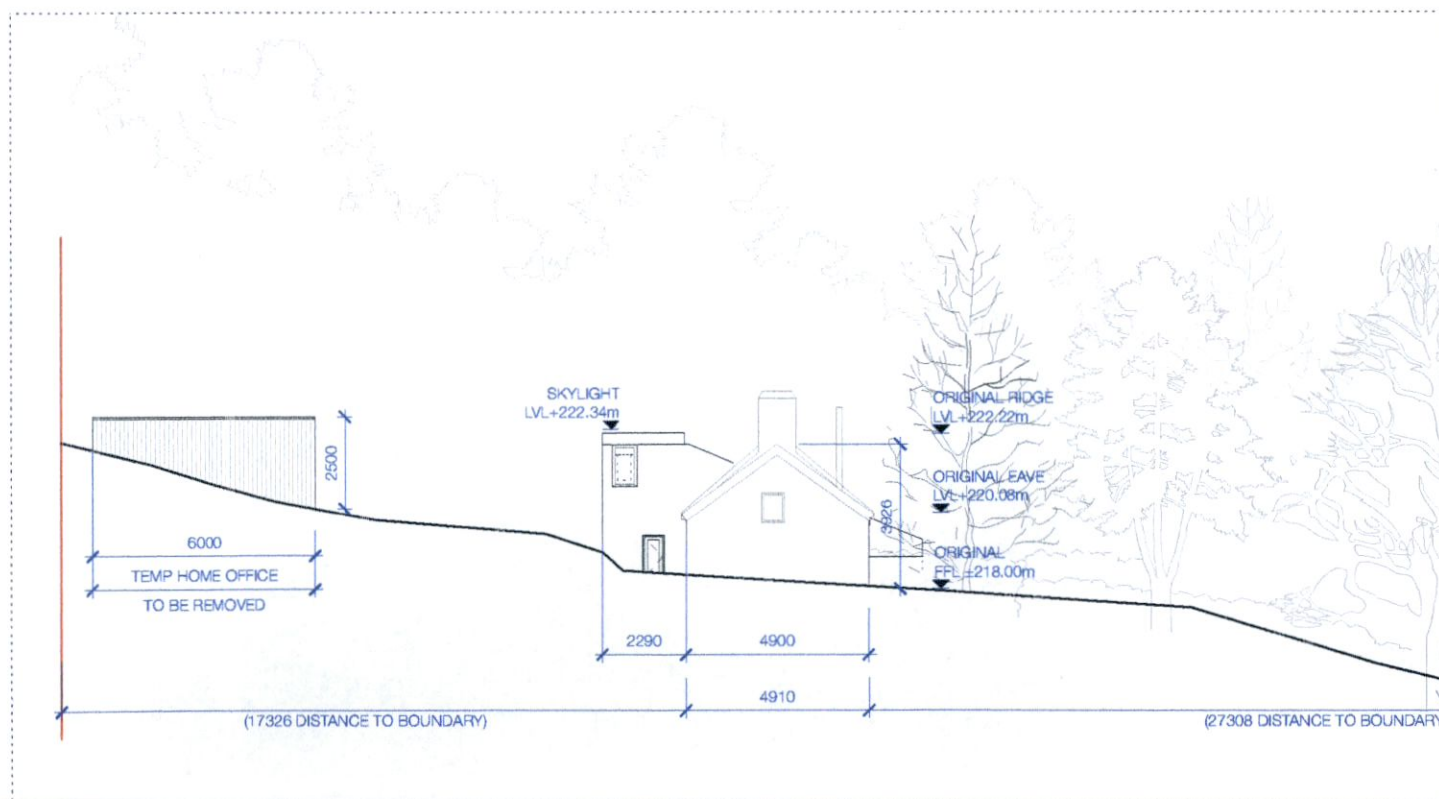

ELEVATION 02 SCALE 1:200

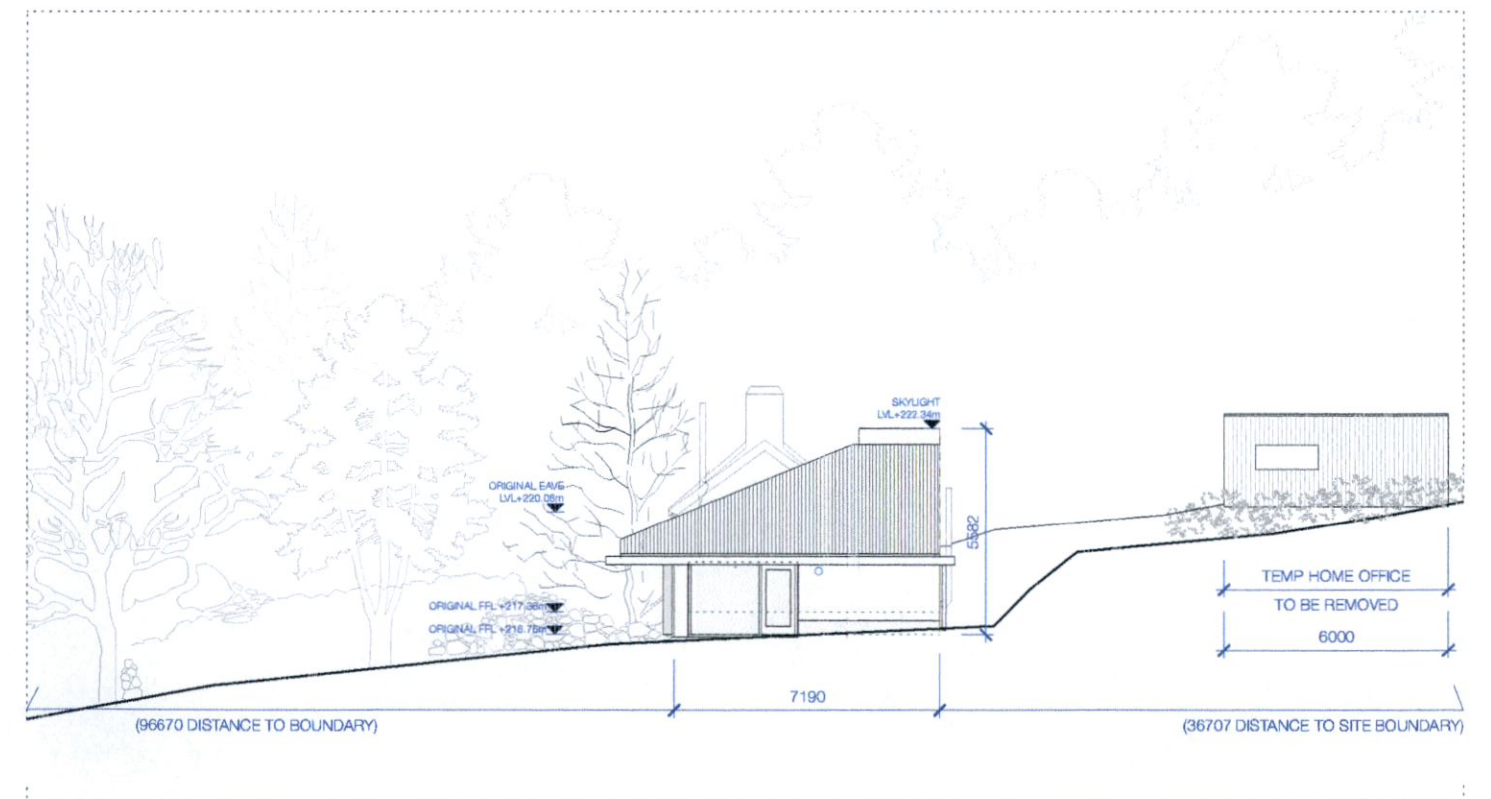

ELEVATION 03 SCALE 1:200

EXISTING

EXISTING ELEVATIONS SCALE 1:200

COTTBROOK, CASTLEKELLY, BOHEFNABREENA

PLANNING RFI

MARCH 2023

REV RFI

DWG NO 135 P 130

CLANCY MOORE ARCHITECTS 66 MEATH ST, DUBLIN 8 t. 01 709 3005 e. info@clancymoore.com

NOTE: USE FIGURED DIMENSIONS ONLY. DO NOT SCALE OFF DRAWINGS. CHECK DIMENSIONS ON SITE NOTIFY ARCHITECT OF ANY DISCREPANCIES. COPYRIGHT: CLANCY MOORE