


KEY PLAN NTS

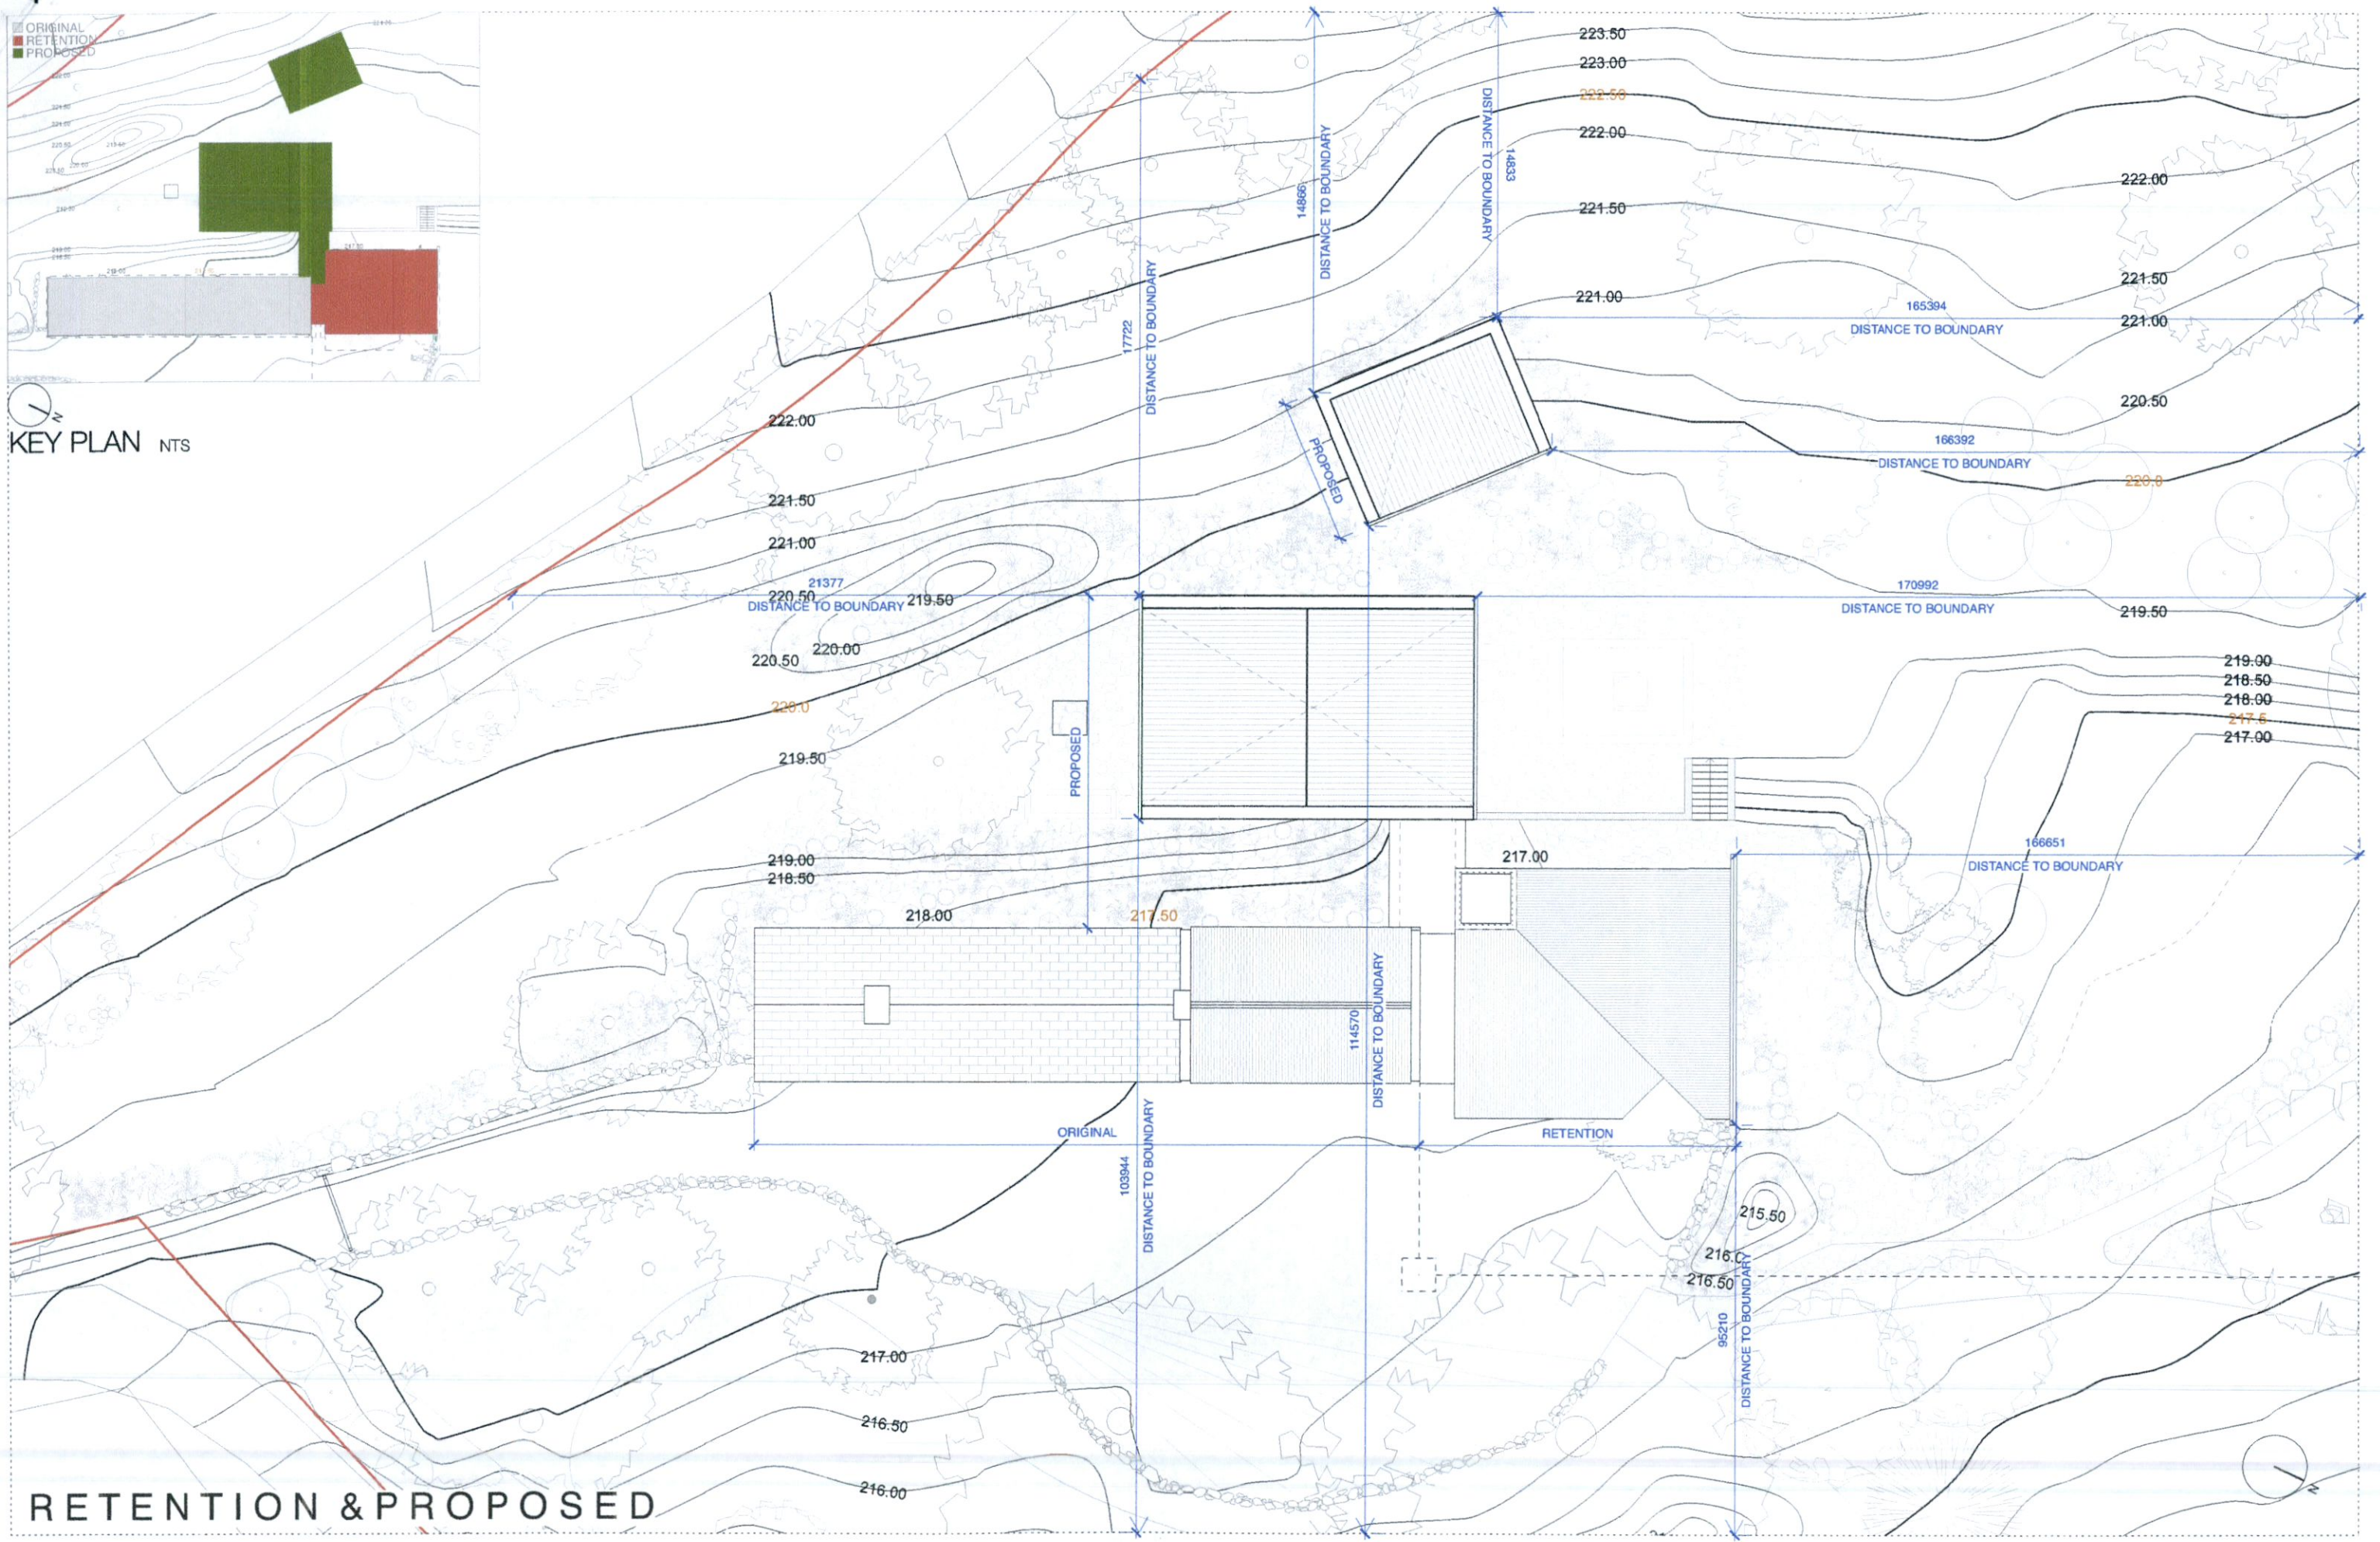

RETENTION & PROPOSED

RETENTION & PROPOSED SITE PLAN SCALE 1:200

COTTBROOK, CASTLEKELLY, BOHERNABREENA

PLANNING RFI


MARCH 2023

REV RFI


DWG NO 135 P 201

GLANCY MOORE ARCHITECTS 66 MEATH ST, DUBLIN 8 t. 01 709 3005 e. info@clancy-moore.com

NOTE: USE FIGURED DIMENSIONS ONLY. DO NOT SCALE OFF DRAWINGS. CHECK DIMENSIONS ON SITE NOTIFY ARCHITECT OF ANY DISCREPANCIES. COPYRIGHT: CLANCY MOORE

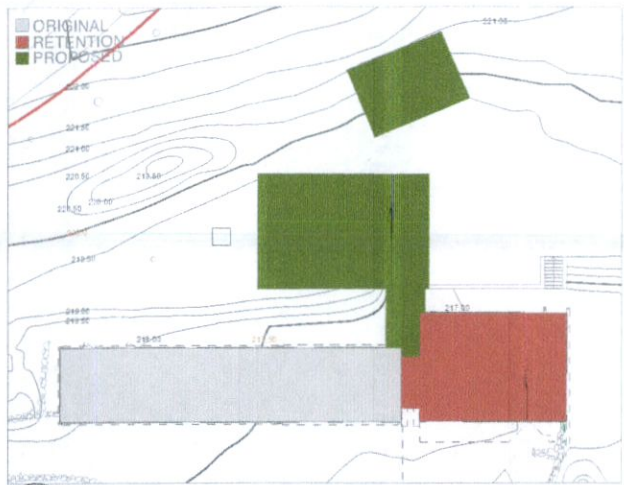


KEY PLAN NTS

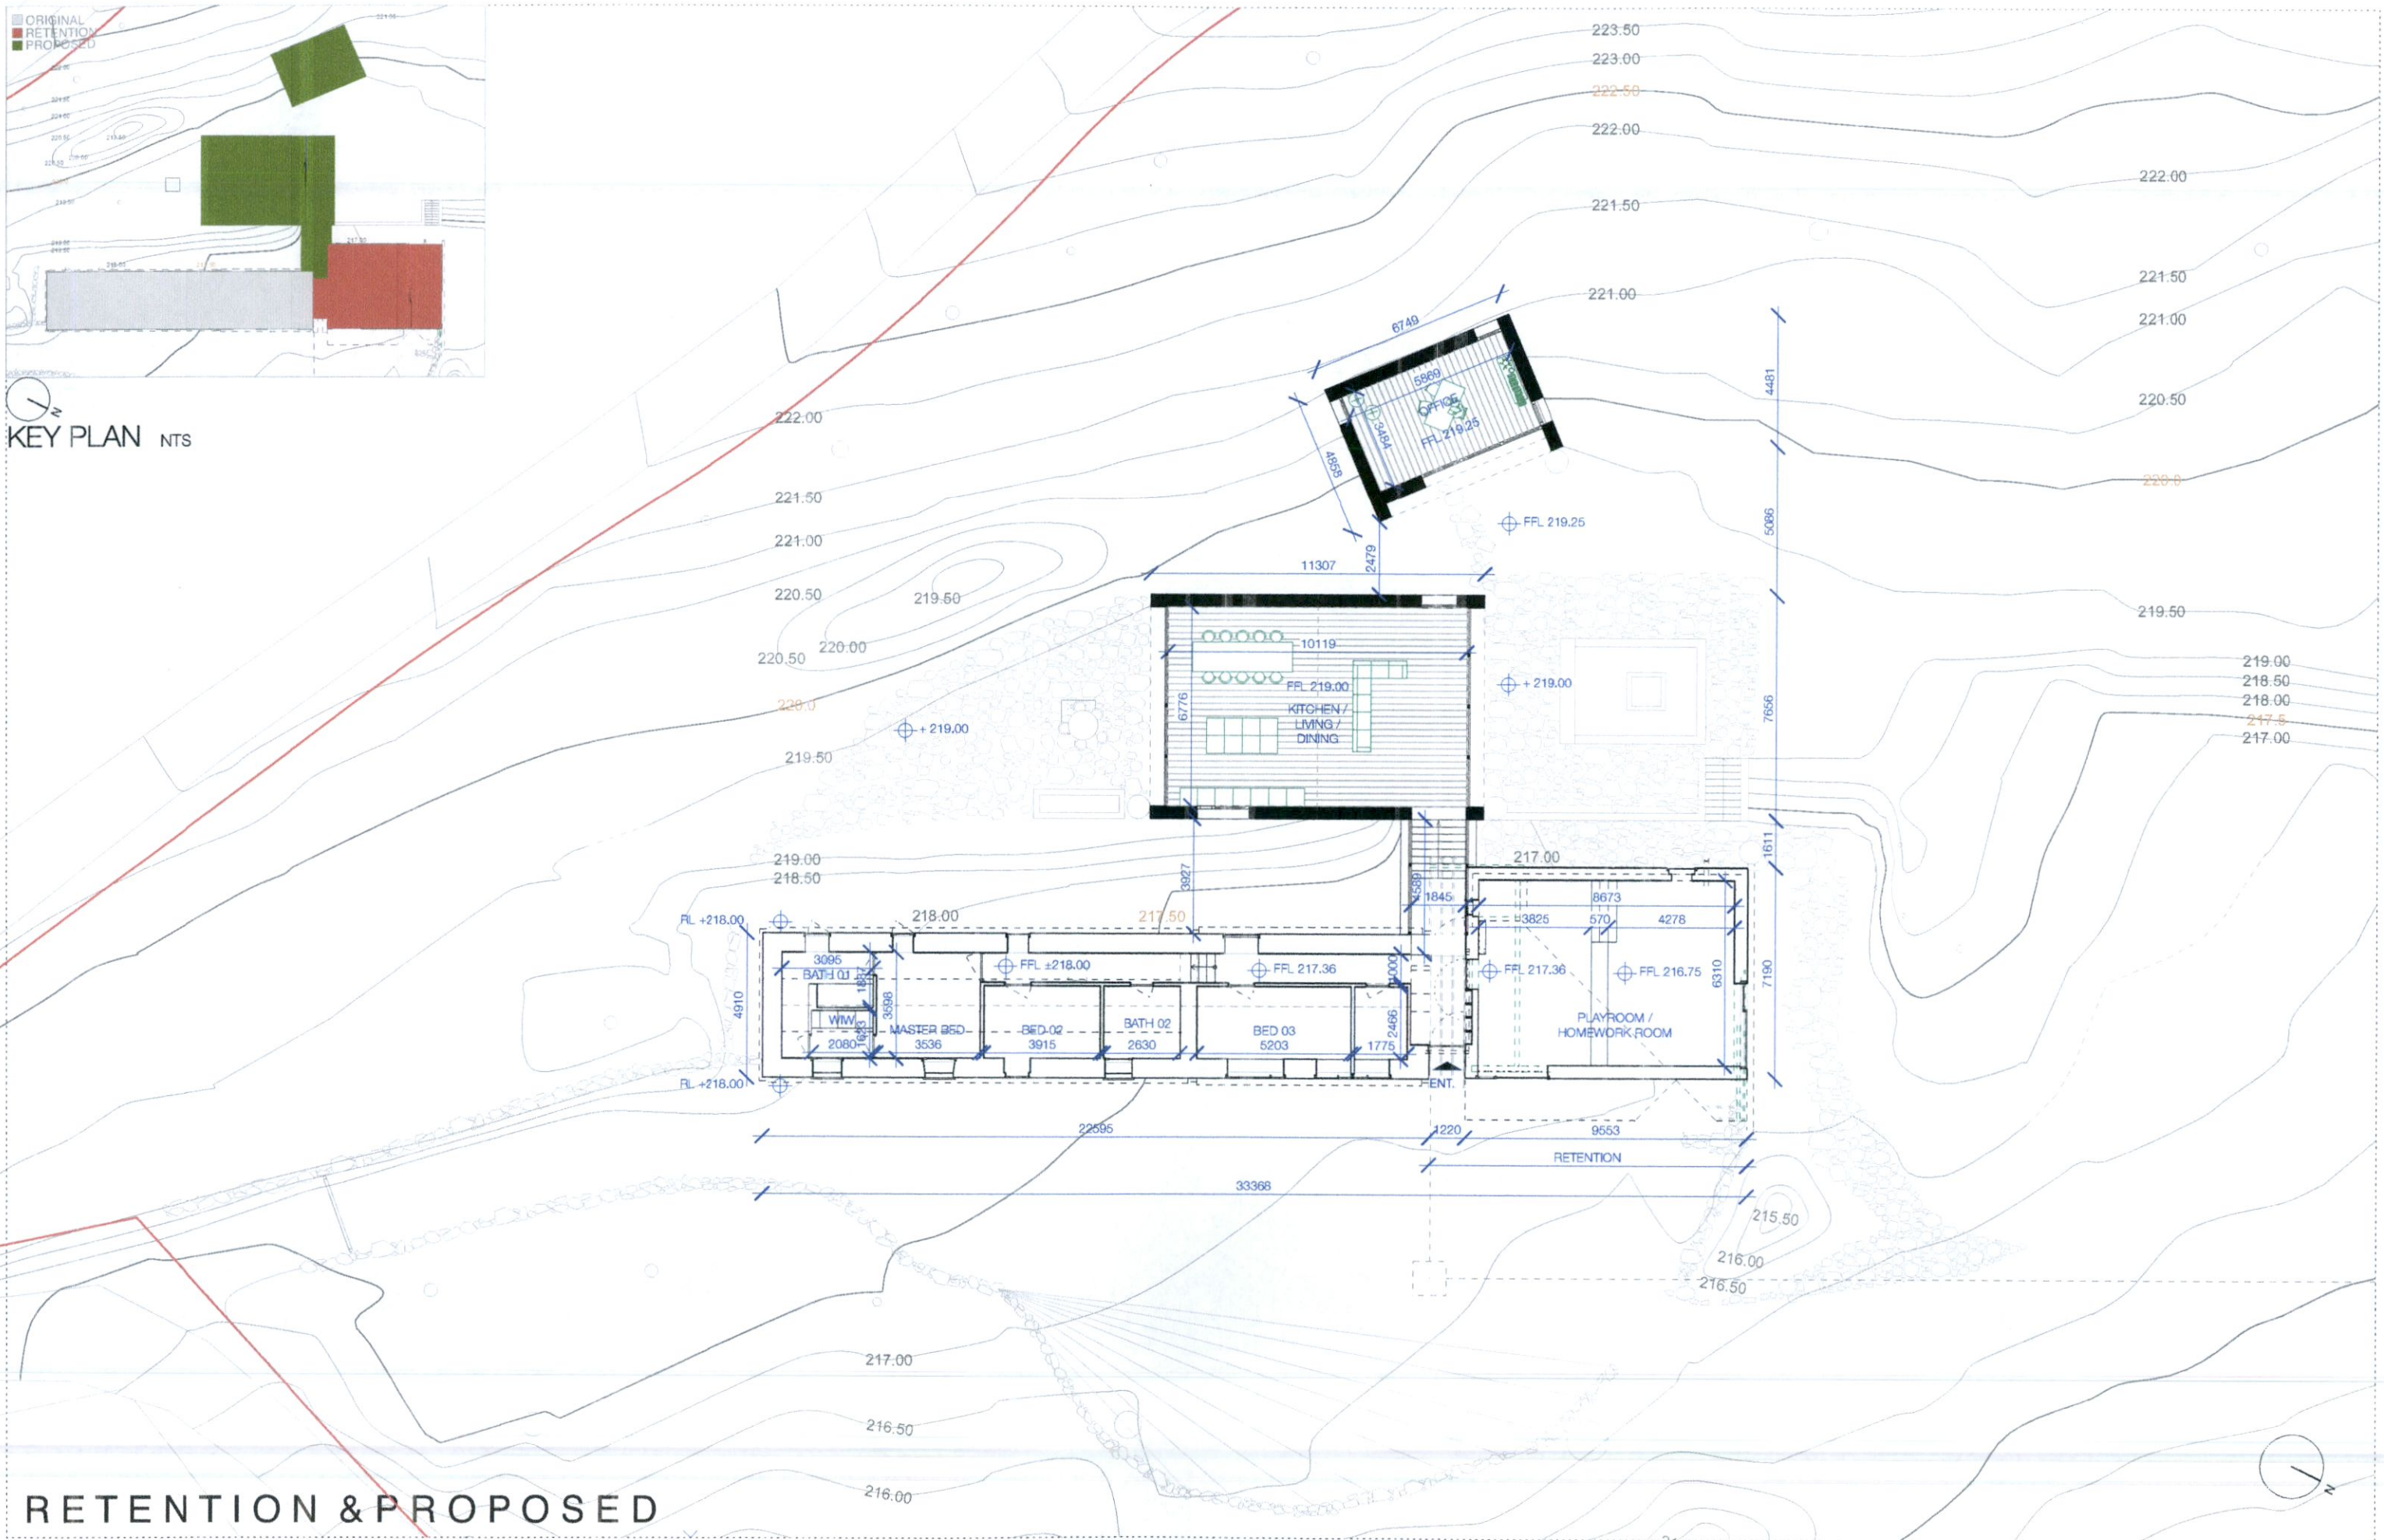


RETENTION & PROPOSED


RETENTION & PROPOSED GF PLAN SCALE 1:200

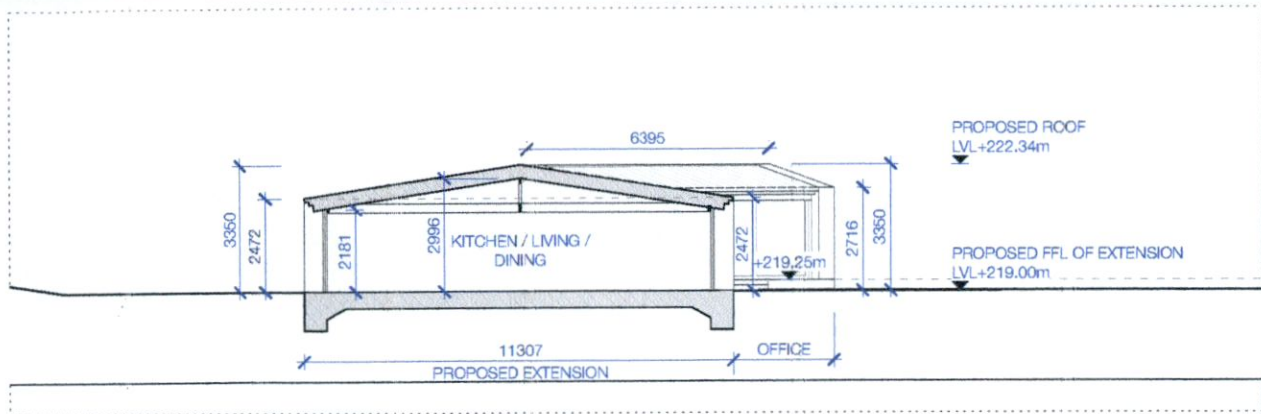


SECTION AA' SCALE 1:200

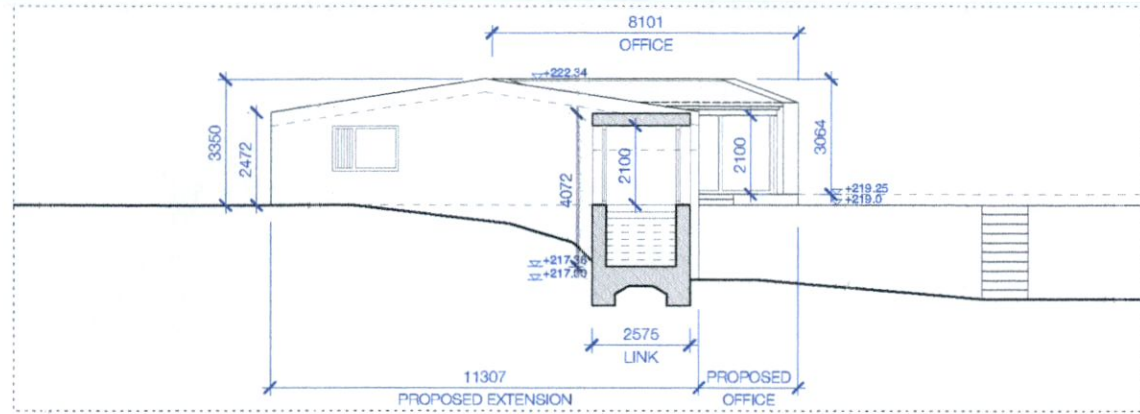

SECTION BB' SCALE 1:200

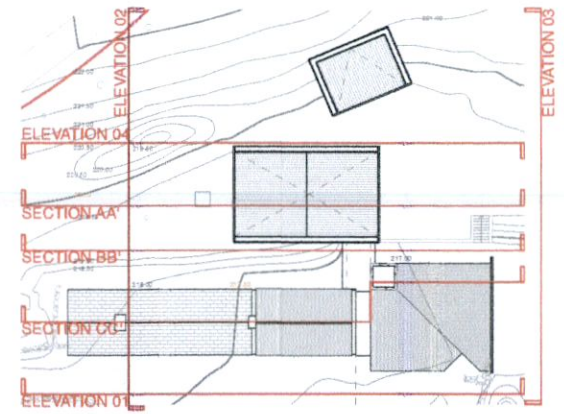


KEY PLAN NTS

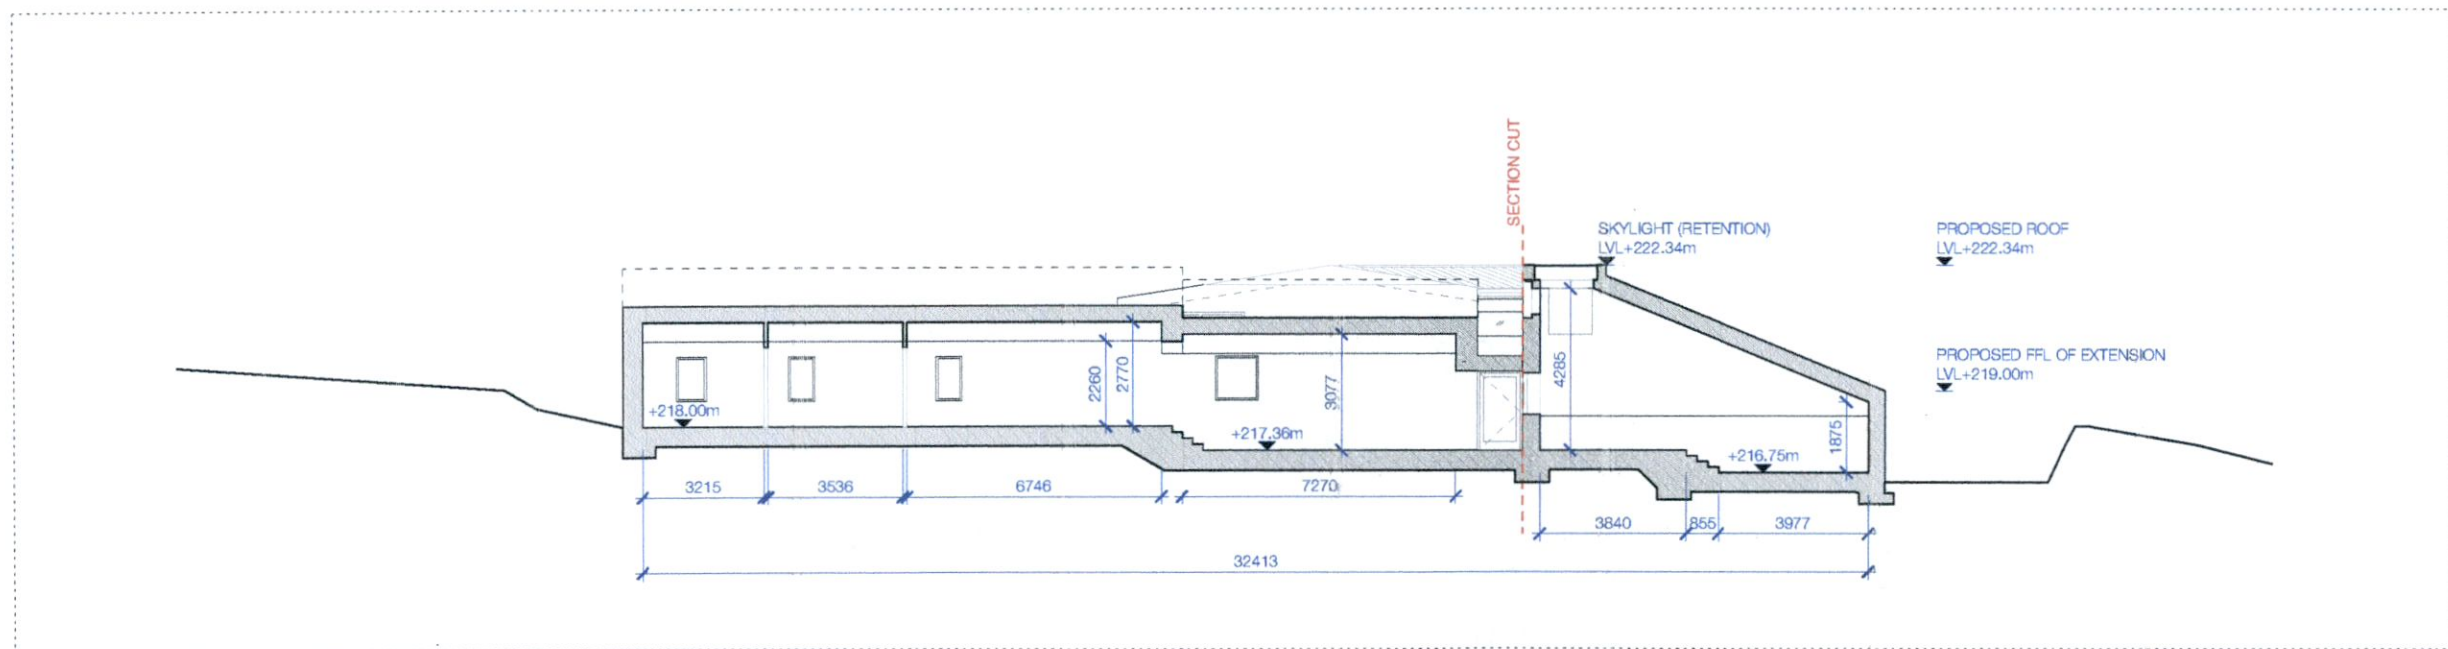


SECTION CC' SCALE 1:200


RETENTION & PROPOSED

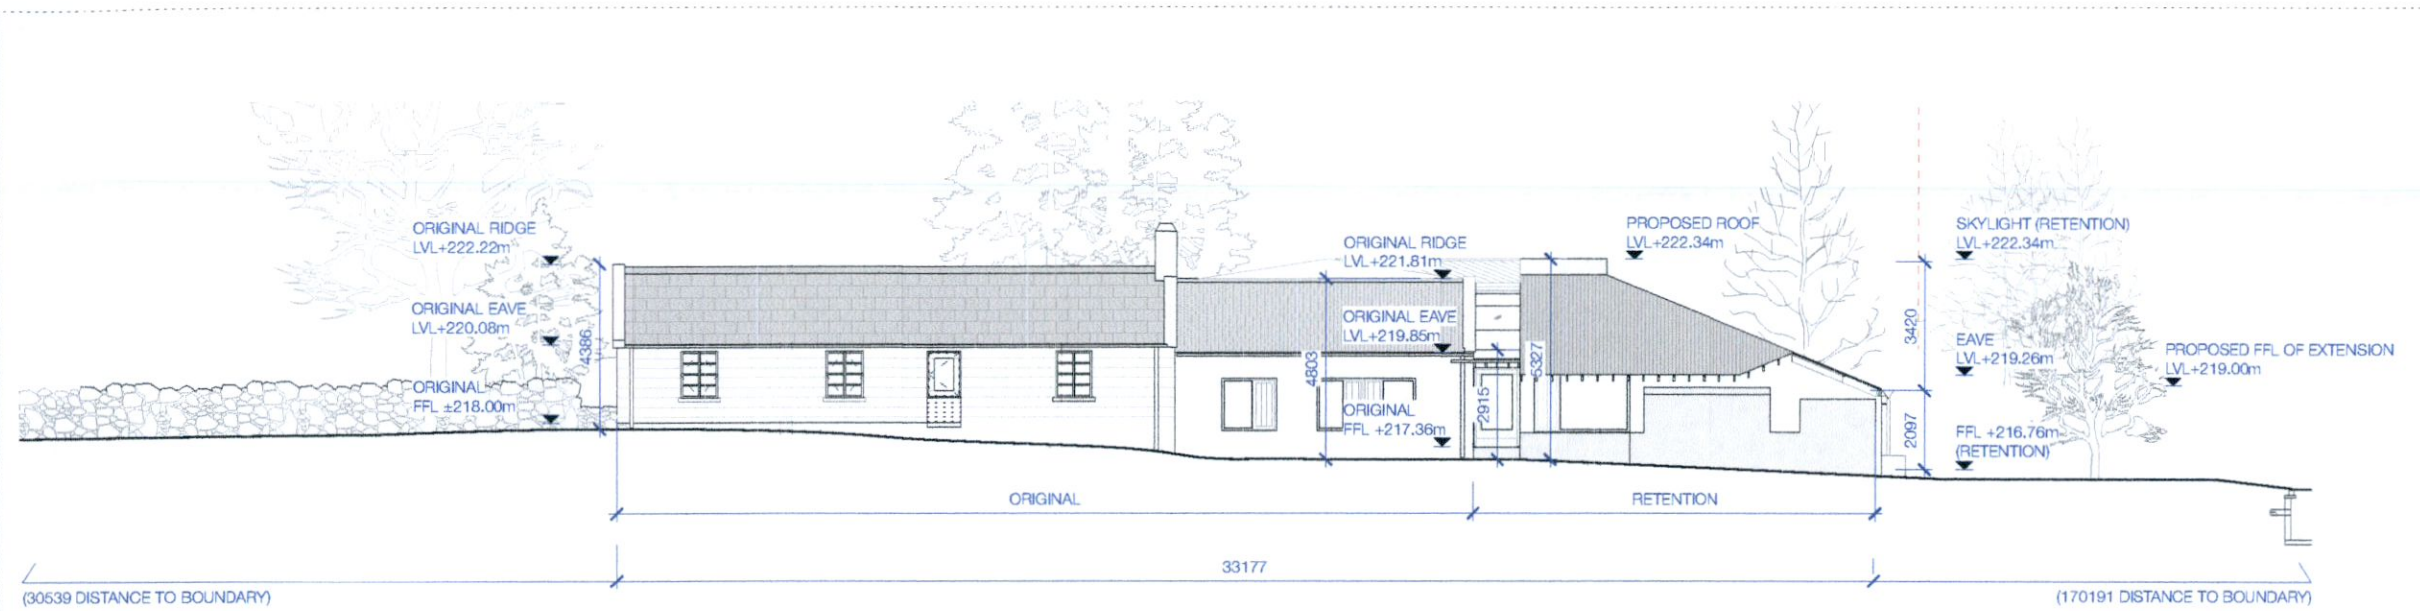


ELEVATION 01 SCALE 1:200

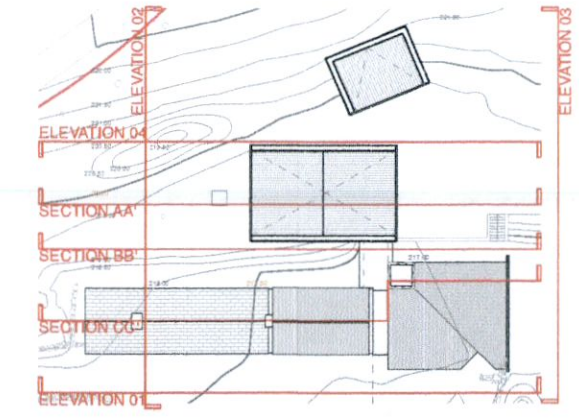

KEY PLAN NTS

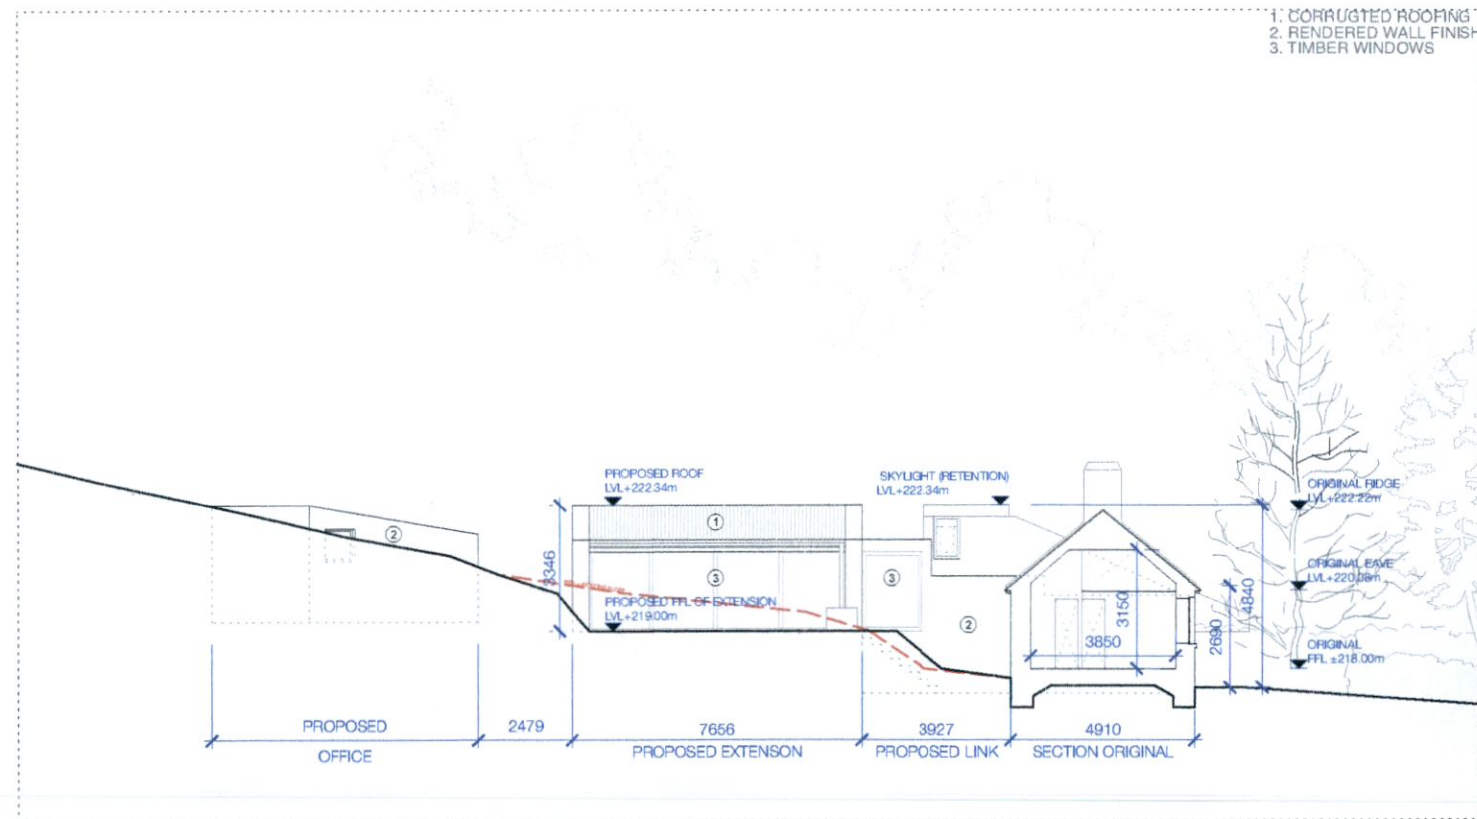

ELEVATION 02 SCALE 1:200

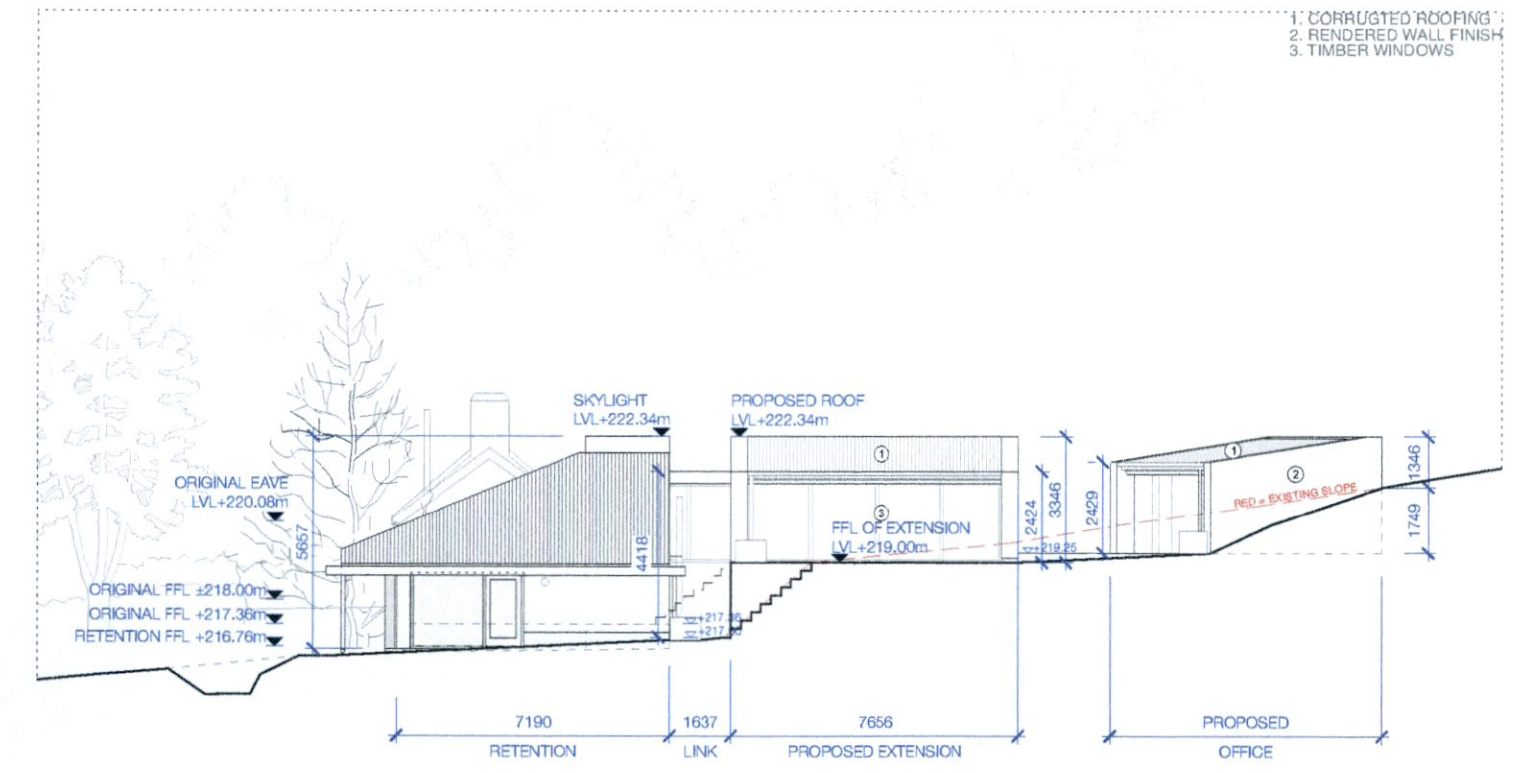

ELEVATION 03 SCALE 1:200

RETENTION & PROPOSED

RETENTION & PROPOSED ELEVATIONS SCALE 1:200

COTTBROOK, CASTLEKELLY, BOHERNABREENA

PLANNING RFI

MARCH 2023



REV RFI

DWG NO 135 P 230


CLANCY MOORE ARCHITECTS 66 MEATH ST, DUBLIN 8 t. 01 709 3005 e. info@clancymoore.com

NOTE: USE FIGURED DIMENSIONS ONLY. DO NOT SCALE OFF DRAWINGS. CHECK DIMENSIONS ON SITE NOTIFY ARCHITECT OF ANY DISCREPANCIES. COPYRIGHT: CLANCY MOORE


1. CORRUGATED ROOFING
 2. RENDERED WALL FINISH
 3. TIMBER WINDOWS

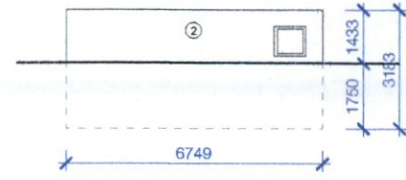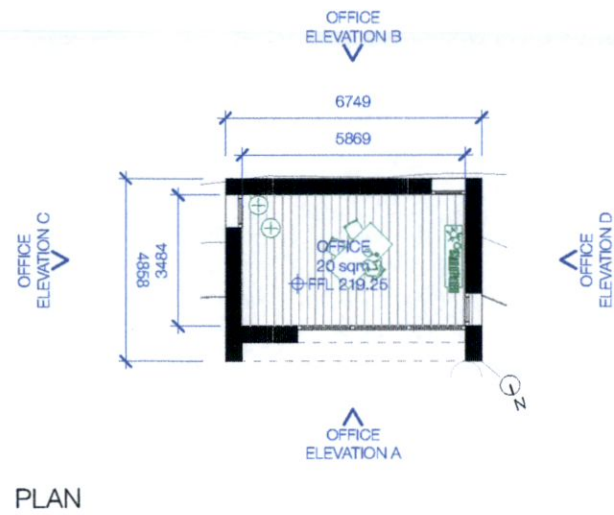


OFFICE ELEVATION B

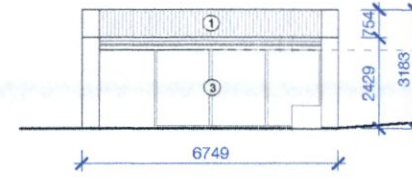

OFFICE ELEVATION A

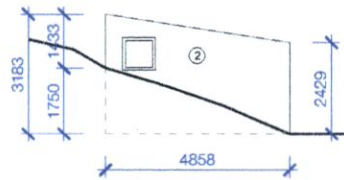

OFFICE ELEVATION C


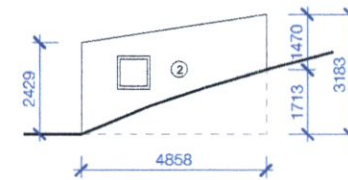


OFFICE ELEVATION D

--- DASHED LINE DENOTES ELEMENT OF BUILDING BELOW GROUND LEVEL

OFFICE PLAN & ELEVATIONS SCALE 1:200

1. CORRUGATED ROOFING
 2. RENDERED WALL FINISH
 3. TIMBER WINDOWS

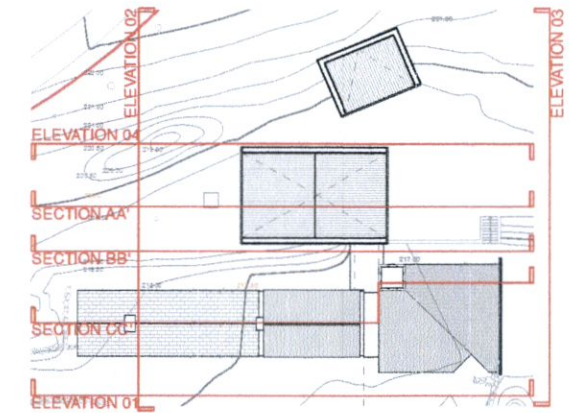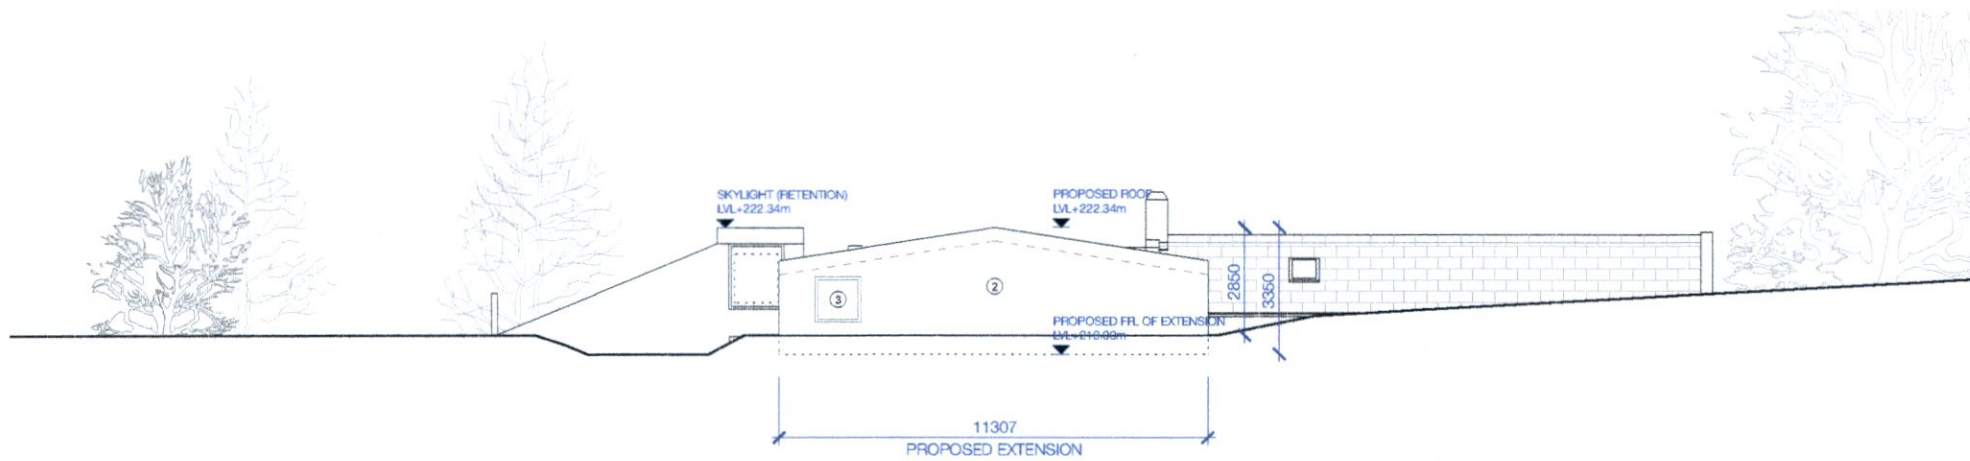

KEY PLAN NTS

ELEVATION 04 SCALE 1:200

RETENTION & PROPOSED

COTTBROOK, CASTLEKELLY, BOHERNABREENA

PLANNING RFI

CLANCY MOORE ARCHITECTS 66 MEATH ST, DUBLIN 8 t. 01 709 3005 e. info@clancymoore.com

MARCH 2023

RETENTION & PROPOSED ELEVATIONS SCALE 1:200

REV RFI

DWG NO 135 P 231

NOTE: USE FIGURED DIMENSIONS ONLY. DO NOT SCALE OFF DRAWINGS. CHECK DIMENSIONS ON SITE NOTIFY ARCHITECT OF ANY DISCREPANCIES. COPYRIGHT: CLANCY MOORE