

ORIGINAL

ORIGINAL SITE PLAN SCALE 1:200

COTTBROOK, CASTLEKELLY, BOHERNABREENA

PLANNING RFI


MARCH 2023

REV RFI

DWG NO 135 P 001

CLANCY MOORE ARCHITECTS 66 MEATH ST, DUBLIN 8 t. 01 709 3005 e. info@clancymoore.com

NOTE: USE FIGURED DIMENSIONS ONLY. DO NOT SCALE OFF DRAWINGS. CHECK DIMENSIONS ON SITE NOTIFY ARCHITECT OF ANY DISCREPANCIES. COPYRIGHT: CLANCY MOORE

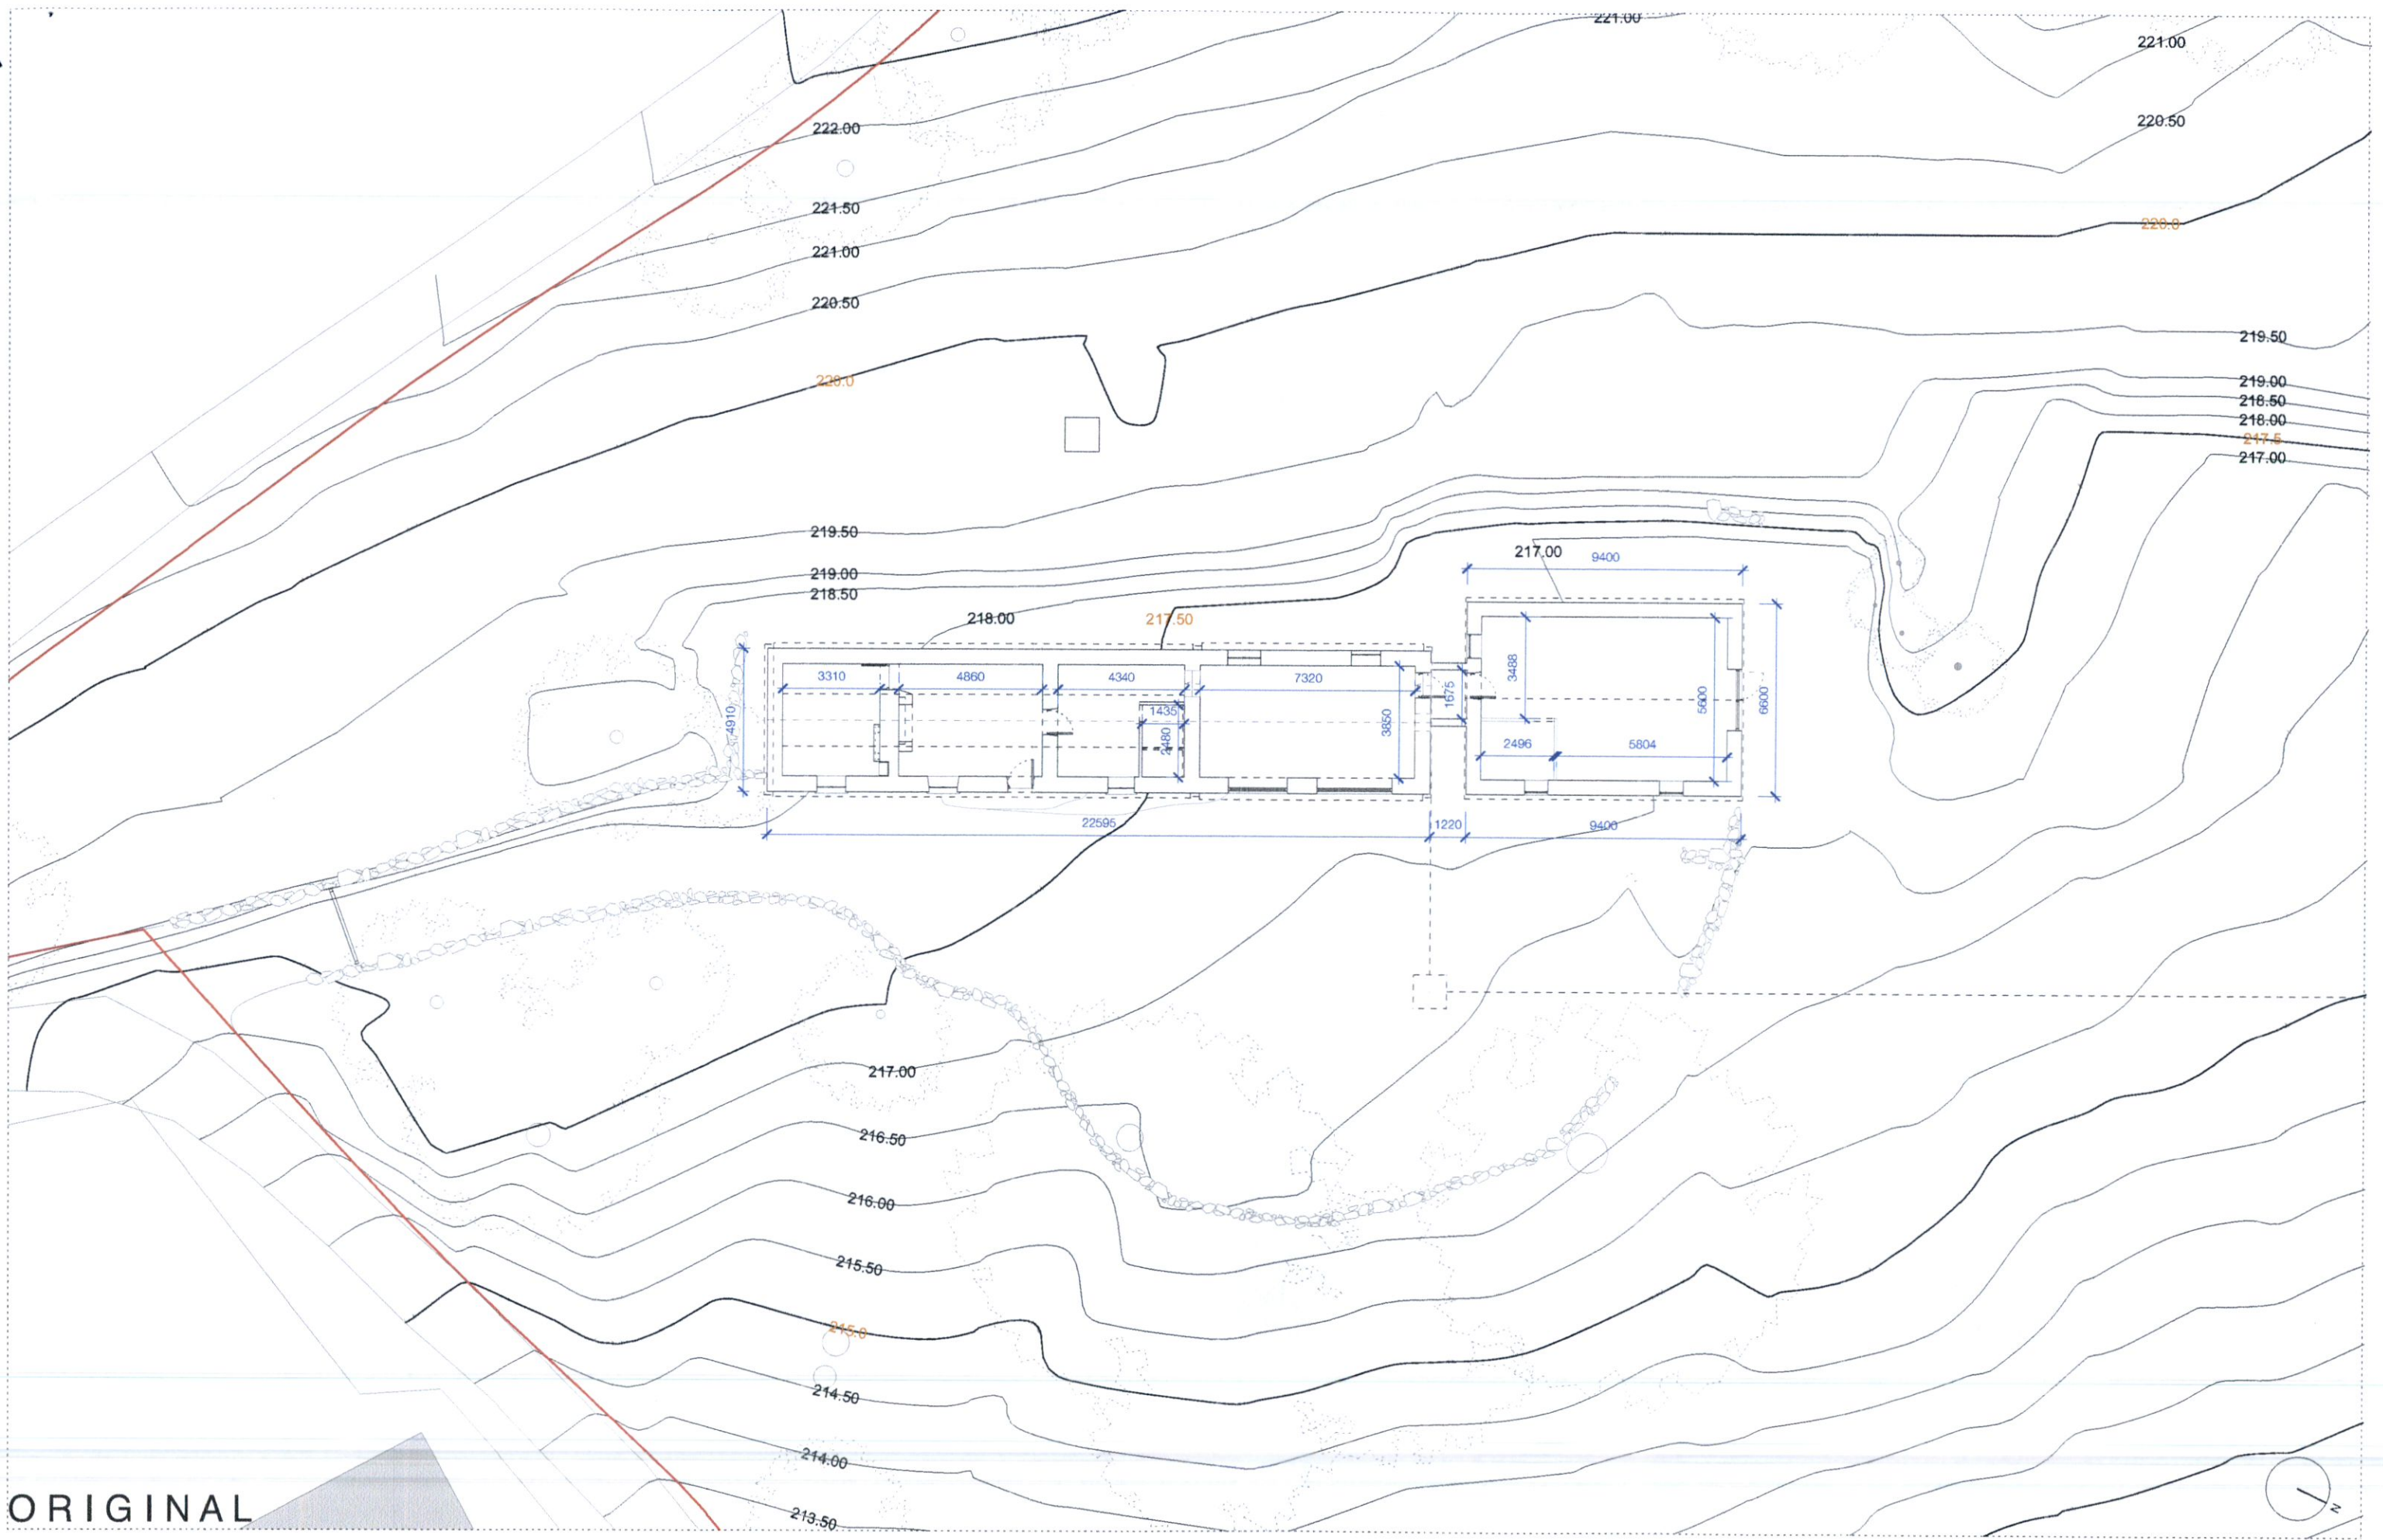

ORIGINAL

ORIGINAL GF PLAN SCALE 1:200

COTTBROOK, CASTLEKELLY, BOHERNABREENA

PLANNING RFI


MARCH 2023

REV RFI


DWG NO 135 P 010

CLANCY MOORE ARCHITECTS 66 MEATH ST, DUBLIN 8 t. 01 709 3005 e. info@clancymoore.com


NOTE: USE FIGURED DIMENSIONS ONLY. DO NOT SCALE OFF DRAWINGS. CHECK DIMENSIONS ON SITE NOTIFY ARCHITECT OF ANY DISCREPANCIES. COPYRIGHT: CLANCY MOORE

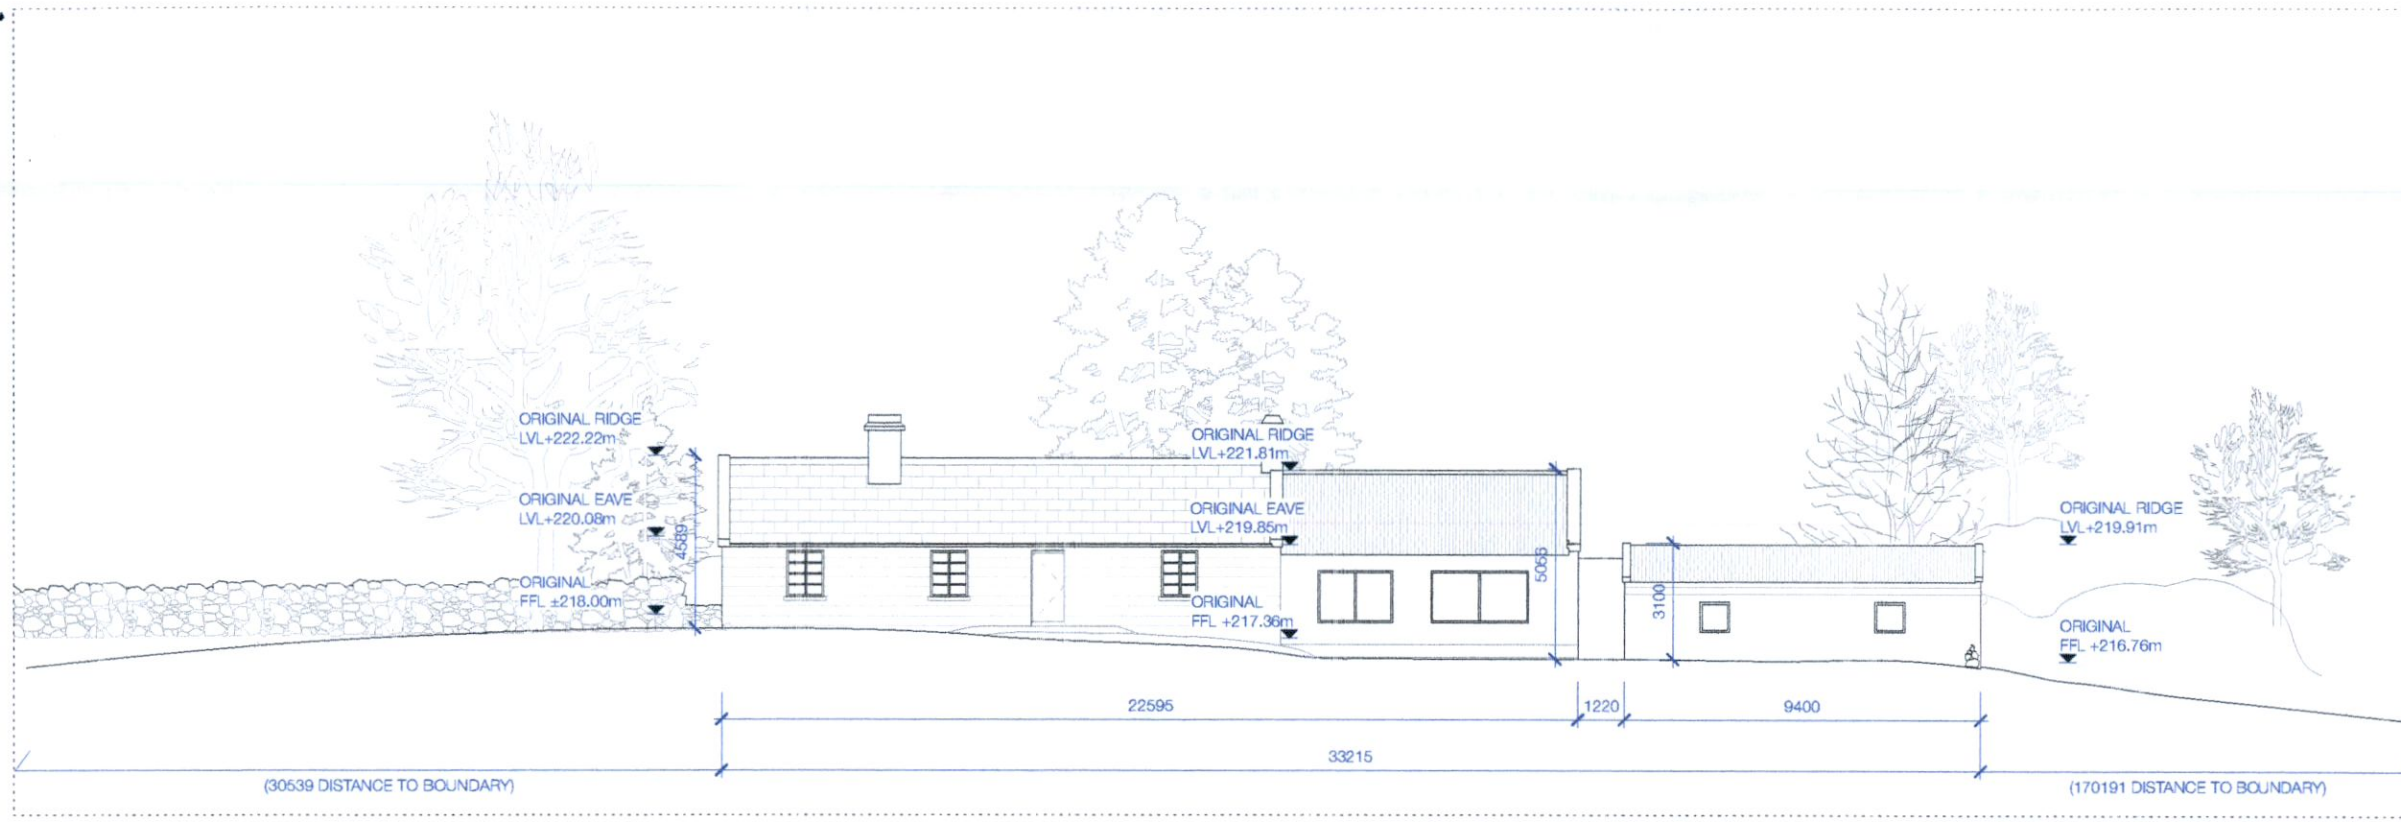


ELEVATION 01 SCALE 1:200

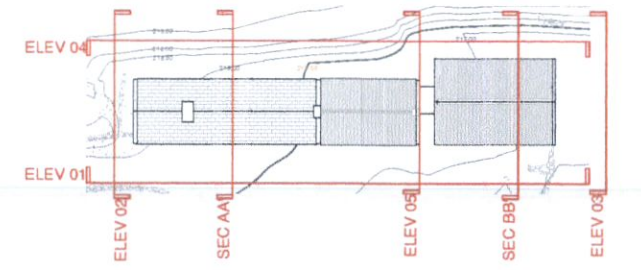

KEY PLAN NTS

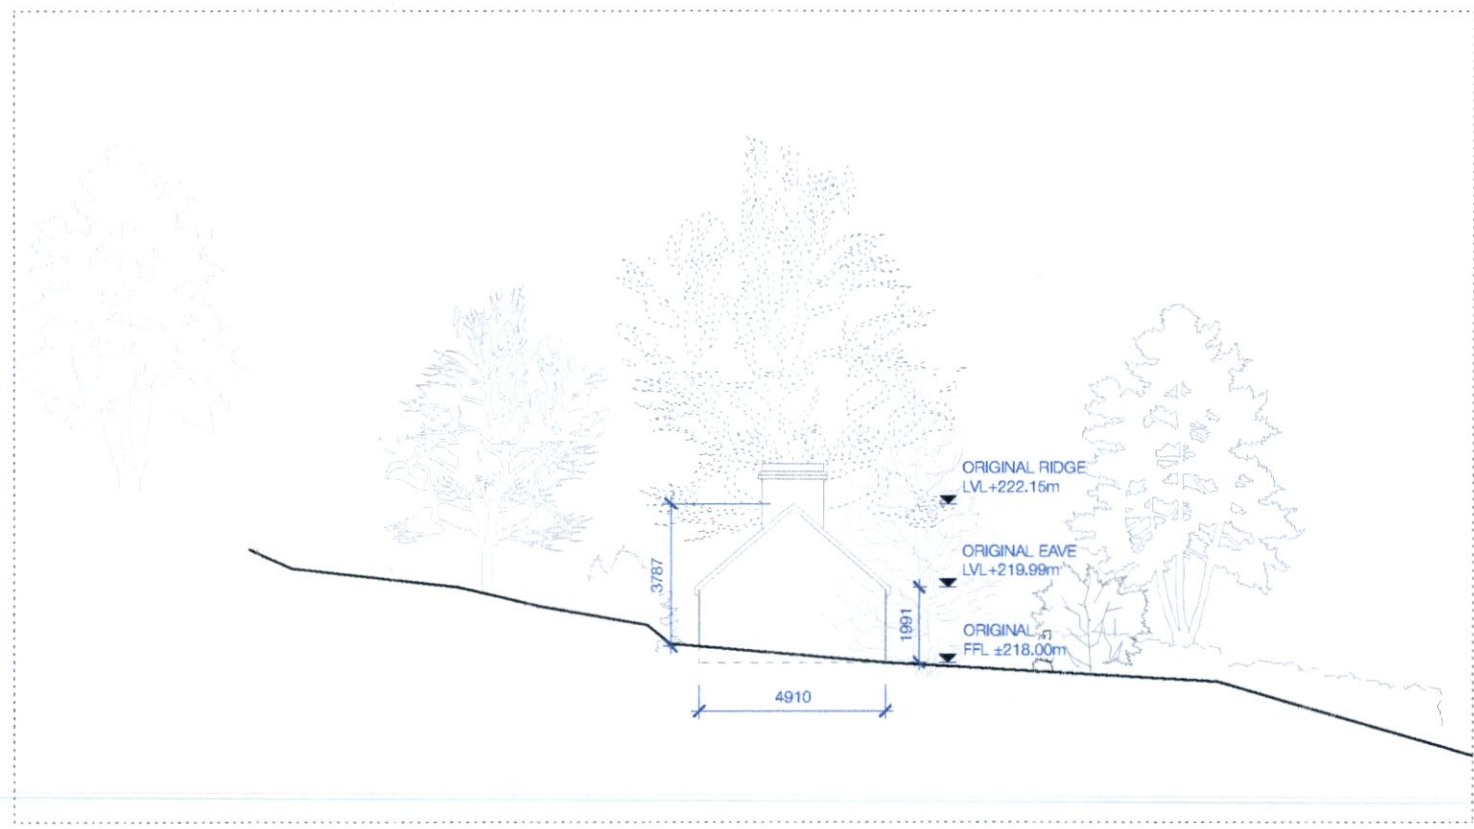


ELEVATION 02 SCALE 1:200

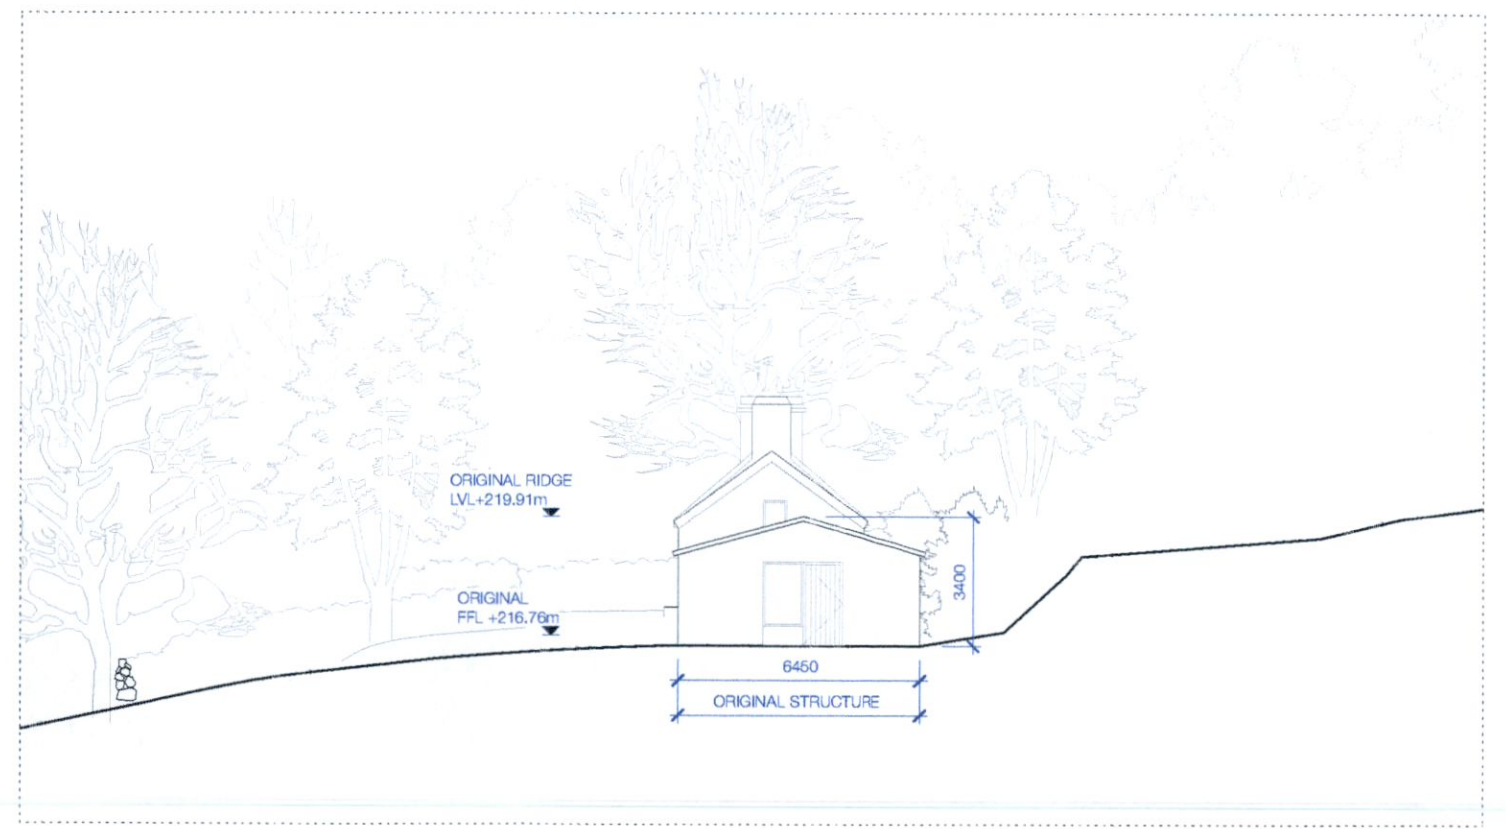


ELEVATION 03 SCALE 1:200

ORIGINAL


ORIGINAL ELEVATIONS SCALE 1:200

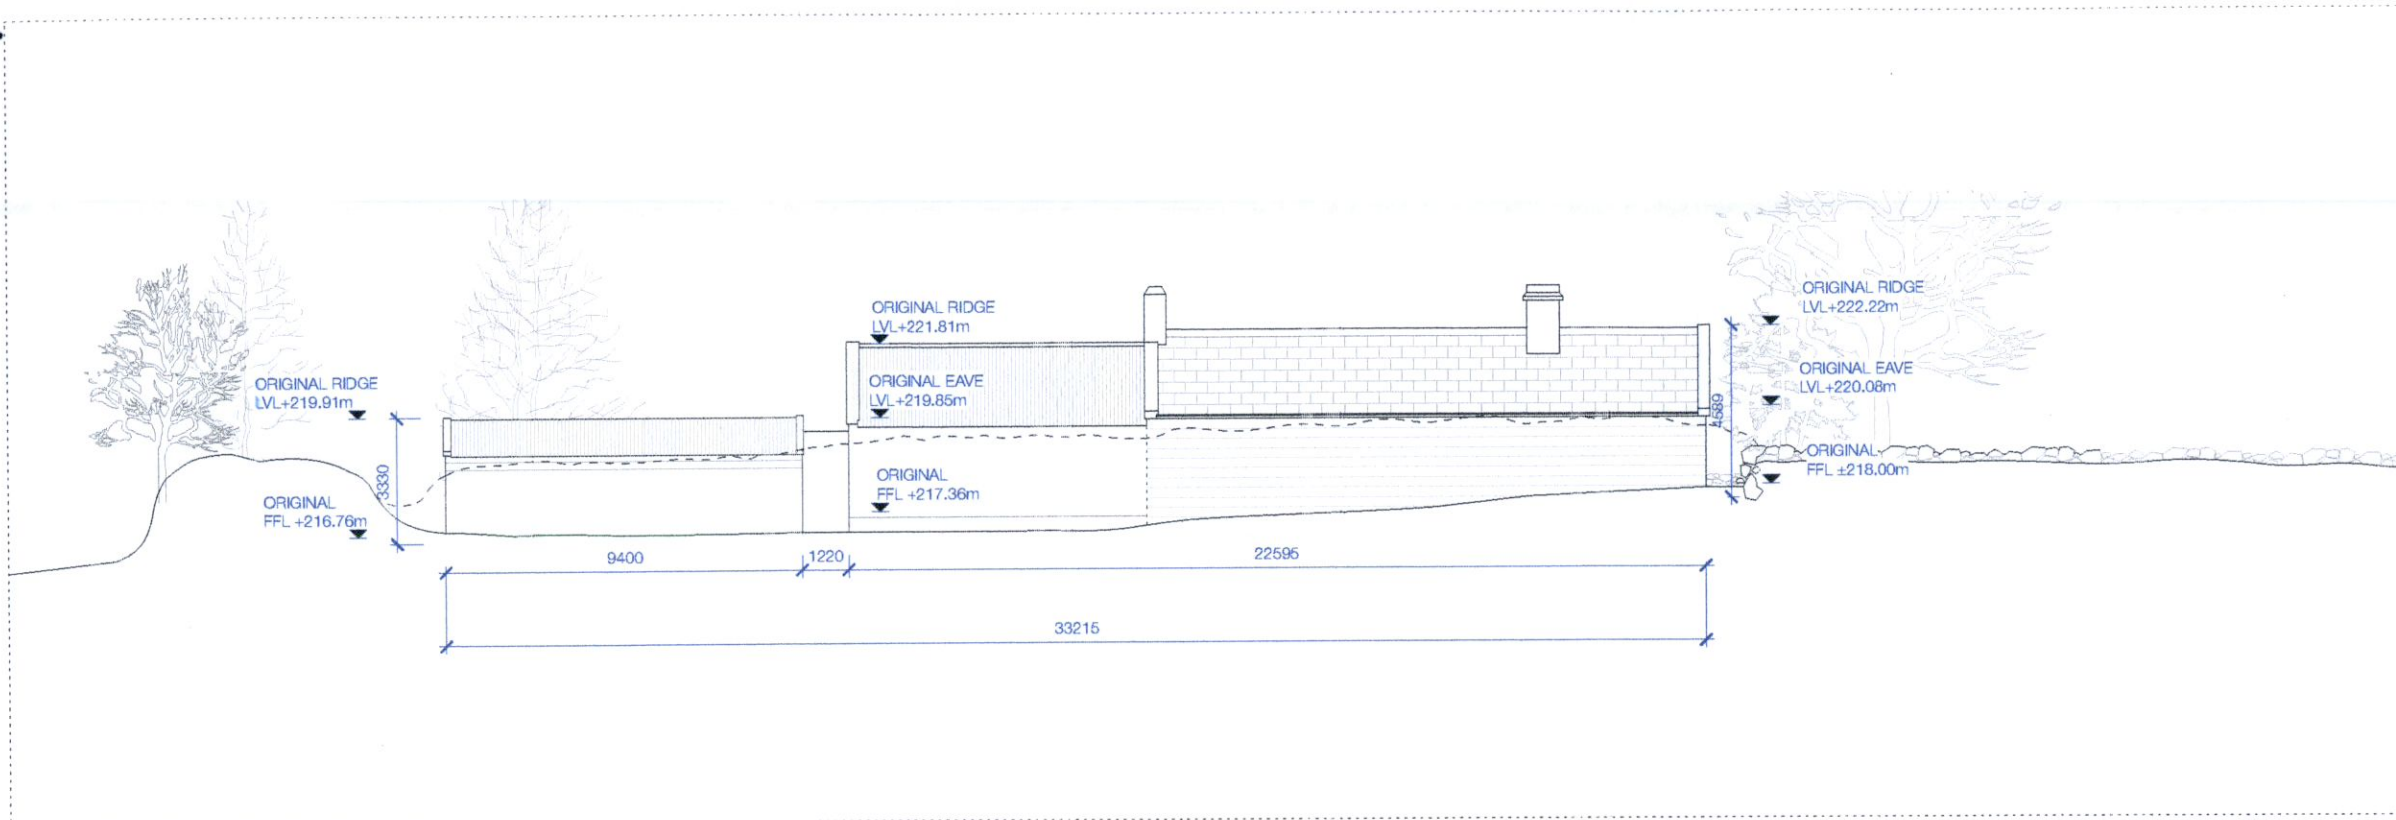

ELEVATION 04 SCALE 1:200

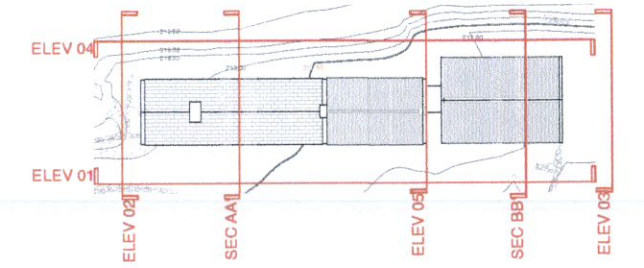


KEY PLAN NTS

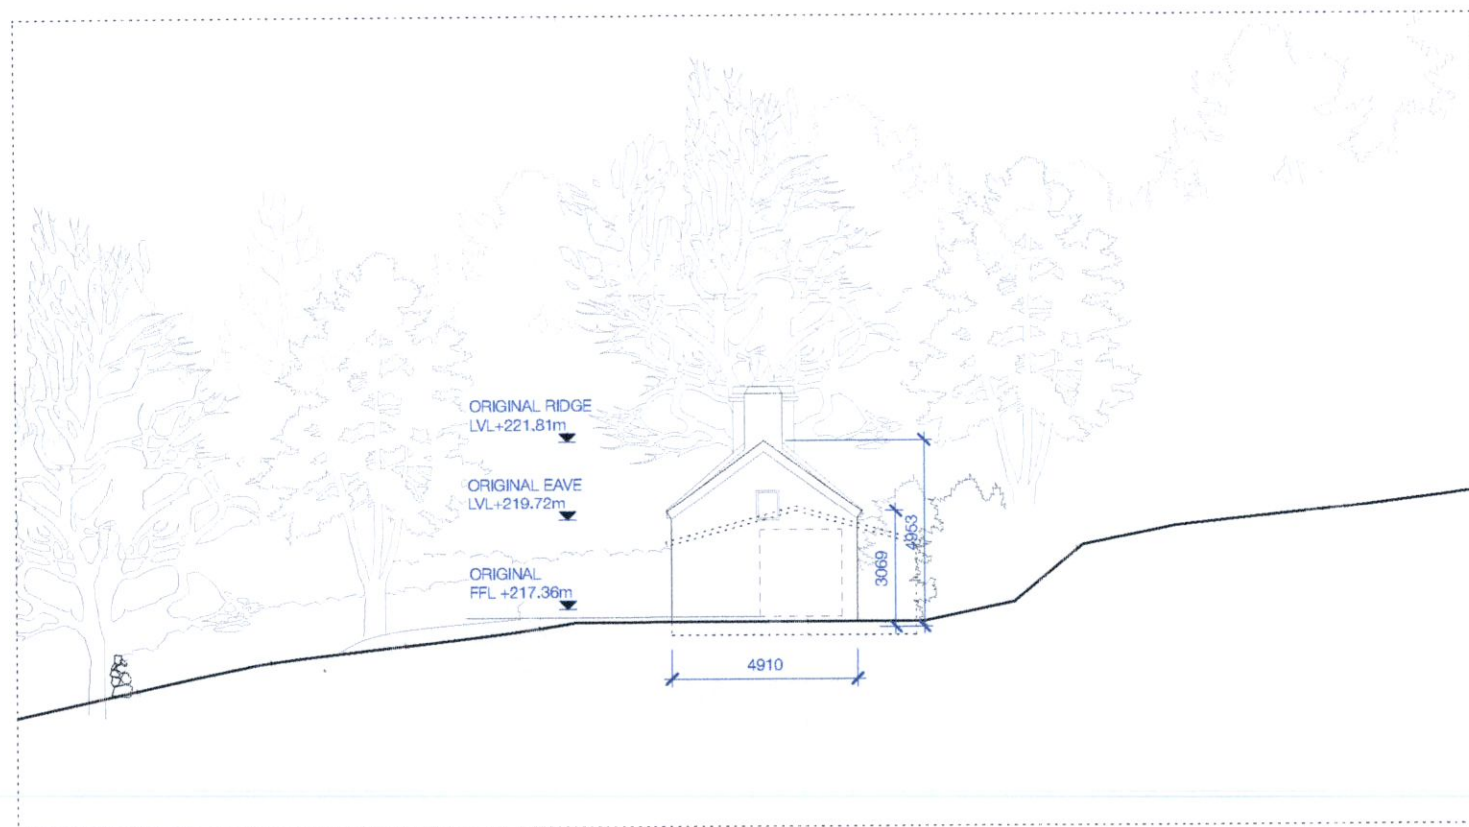


ELEVATION 05 SCALE 1:200

ORIGINAL


ORIGINAL ELEVATIONS SCALE 1:200

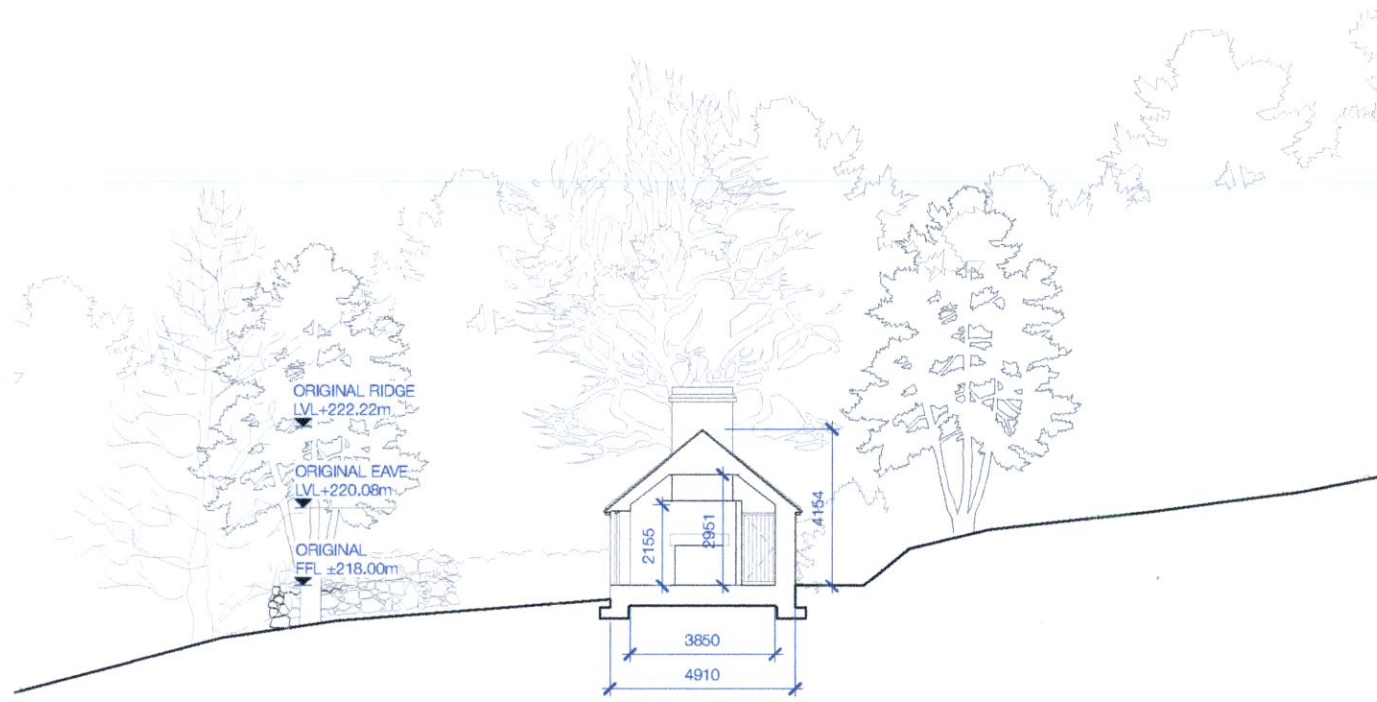

SECTION A-A SCALE 1:200

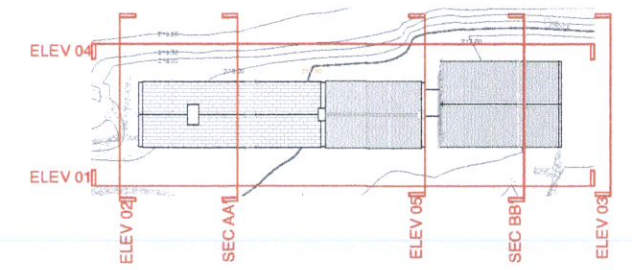

KEY PLAN NTS

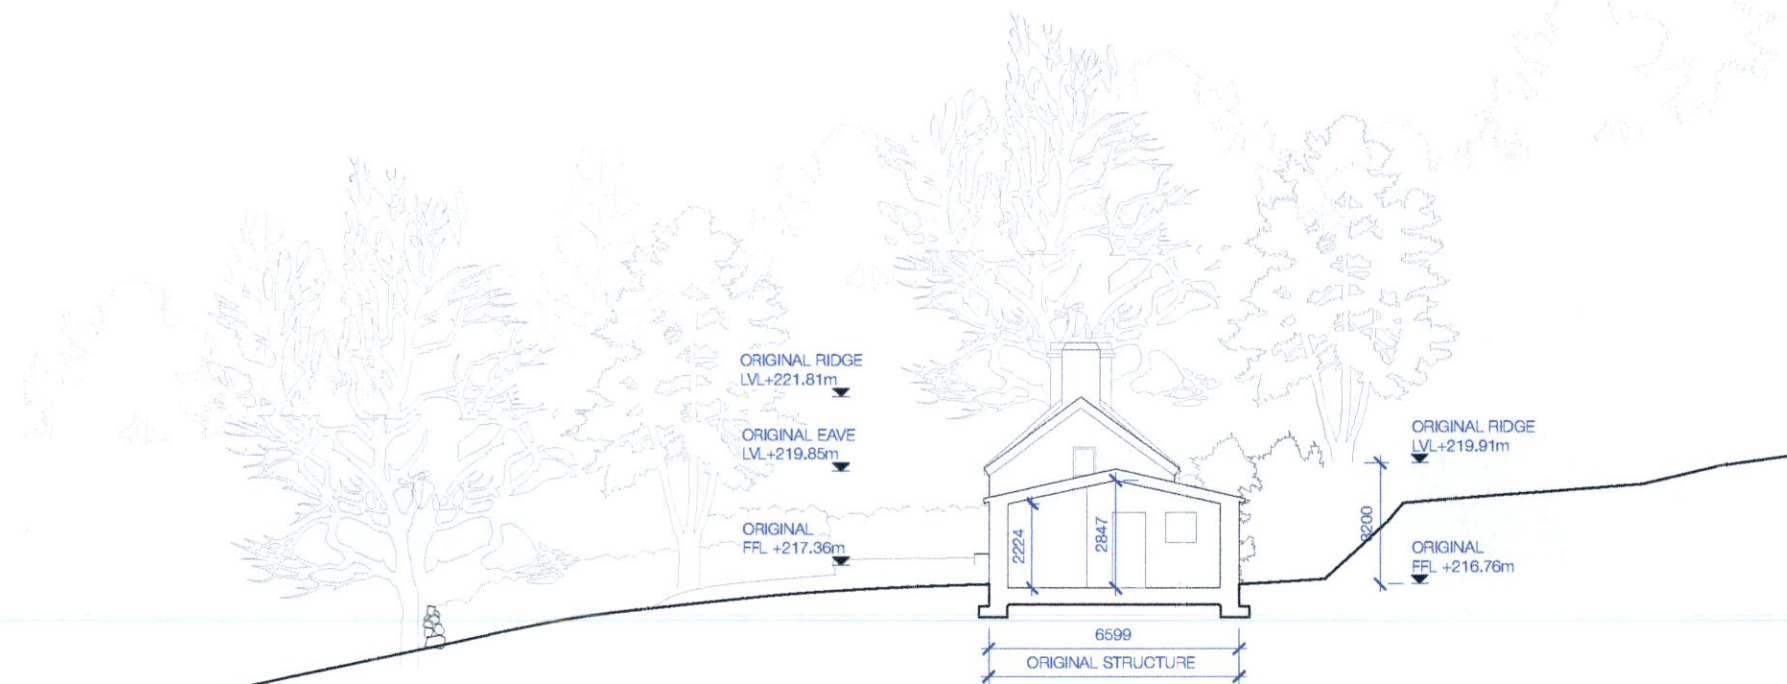

SECTION B-B SCALE 1:100

ORIGINAL

ORIGINAL SECTIONS SCALE 1:200

COTTBROOK, CASTLEKELLY, BOHERNABREENA

PLANNING RFI

MARCH 2023

REV RFI

DWG NO 135 P 020

CLANCY MOORE ARCHITECTS 66 MEATH ST, DUBLIN 8 t. 01 709 3005 e. info@clancymoore.com

NOTE: USE FIGURED DIMENSIONS ONLY. DO NOT SCALE OFF DRAWINGS. CHECK DIMENSIONS ON SITE NOTIFY ARCHITECT OF ANY DISCREPANCIES. COPYRIGHT: CLANCY MOORE