
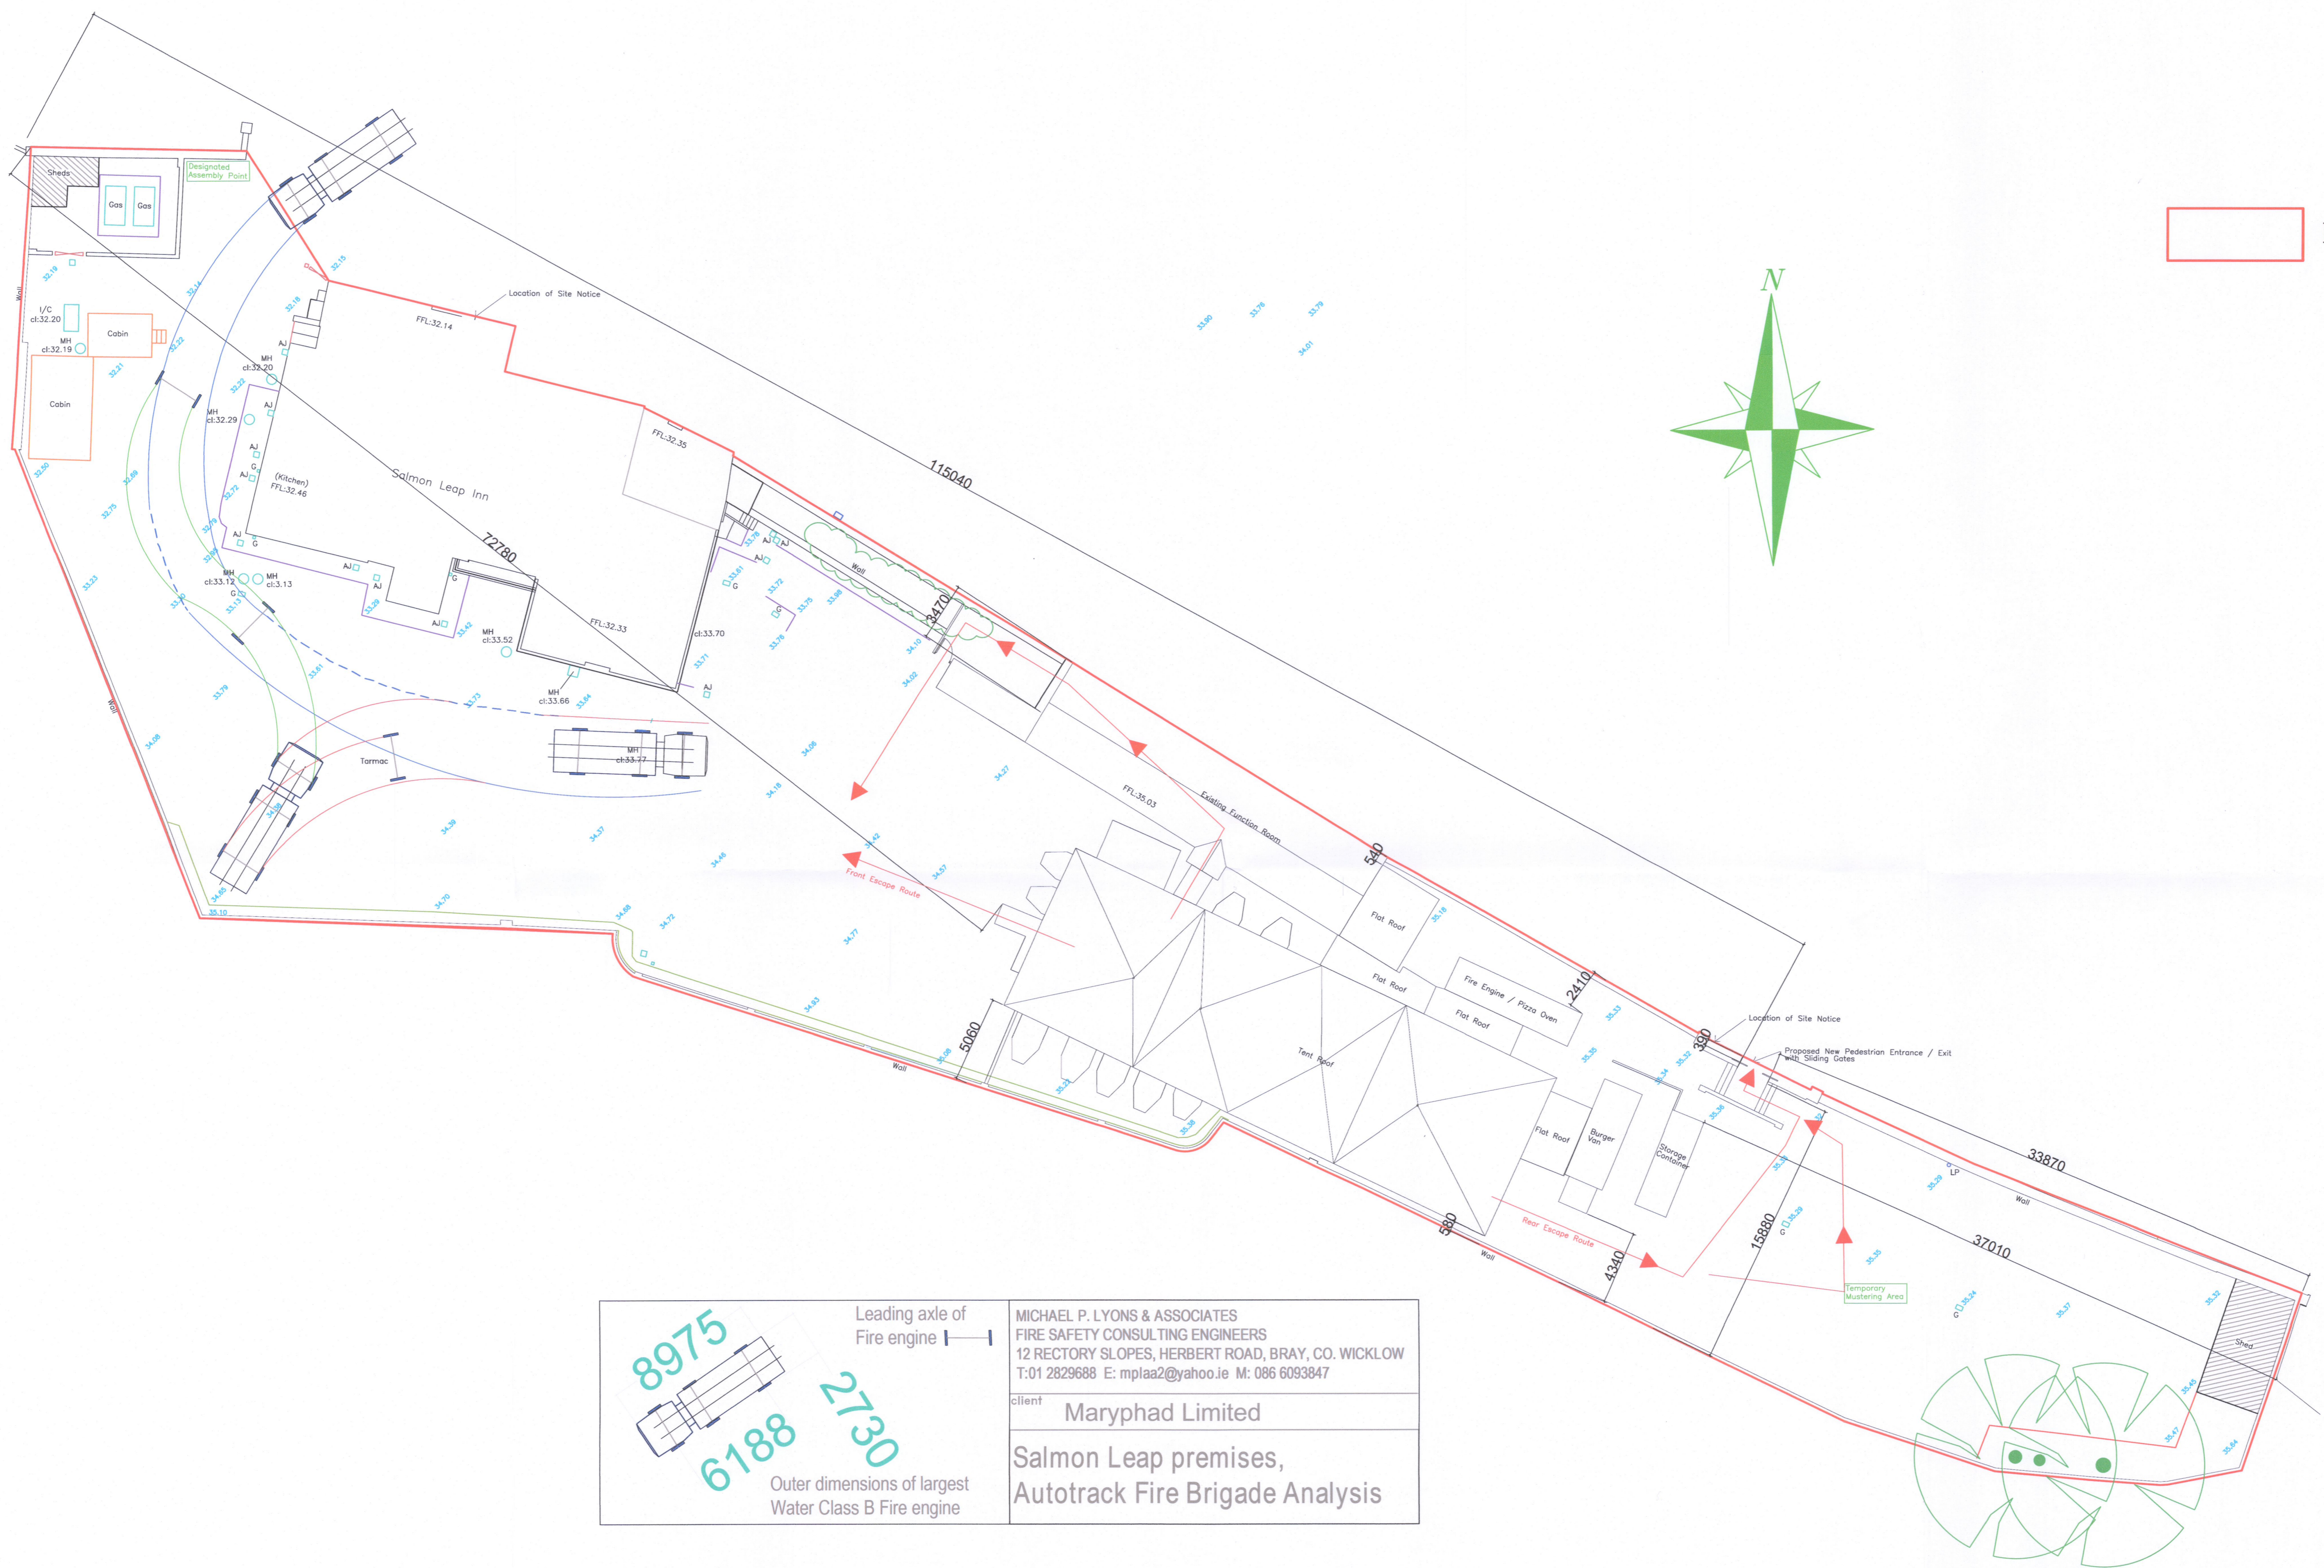


Extent of Site

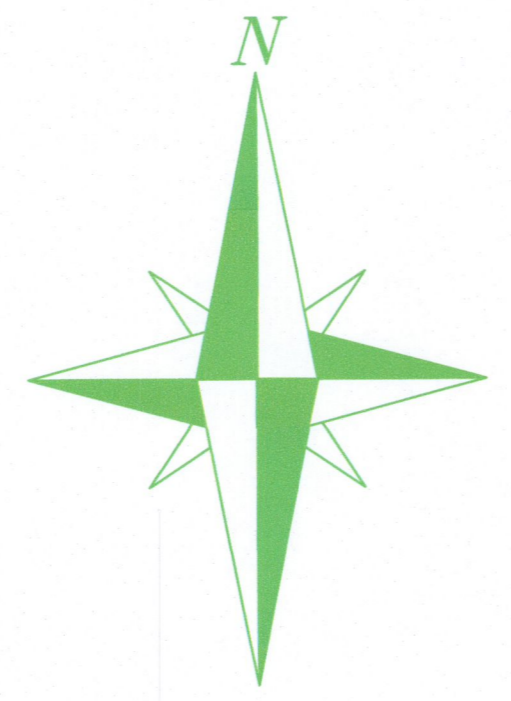

<p>8975 6188 2730</p>	<p>Leading axle of Fire engine</p>	<p>MICHAEL P. LYONS & ASSOCIATES FIRE SAFETY CONSULTING ENGINEERS 12 RECTORY SLOPES, HERBERT ROAD, BRAY, CO. WICKLOW T: 01 2829688 E: mplaa2@yahoo.ie M: 086 6093847</p>
	<p>client Maryphad Limited</p>	<p>Salmon Leap premises, Autotrack Fire Brigade Analysis</p>

<p>J TAYLOR ARCHITECT LTD 88 North Avenue Mount Merrion Co Dublin e-mail: jtaylorarchitect@gmail.com</p>		
<p>Project: PERMISSION AND RETENTION PERMISSION FOR WORKS AT THE SALMON LEAP INN COOLJURNAUGH LANE LEIXLIP CO DUBLIN</p>		
<p>Client: MARYPHAD LTD</p>	<p>Eng Title: SITE LAYOUT PLAN / ROOF PLAN</p>	
<p>Scale: 1:200@A1</p>	<p>Date: 12-10-2020</p>	<p>Eng No: ZB06-P01</p>