




- Extent of Site
- Area for Retention
- Proposed New Extension
- Route for safe pedestrian permeability

PROPOSED SITE LAYOUT PLAN 1:200 @A1

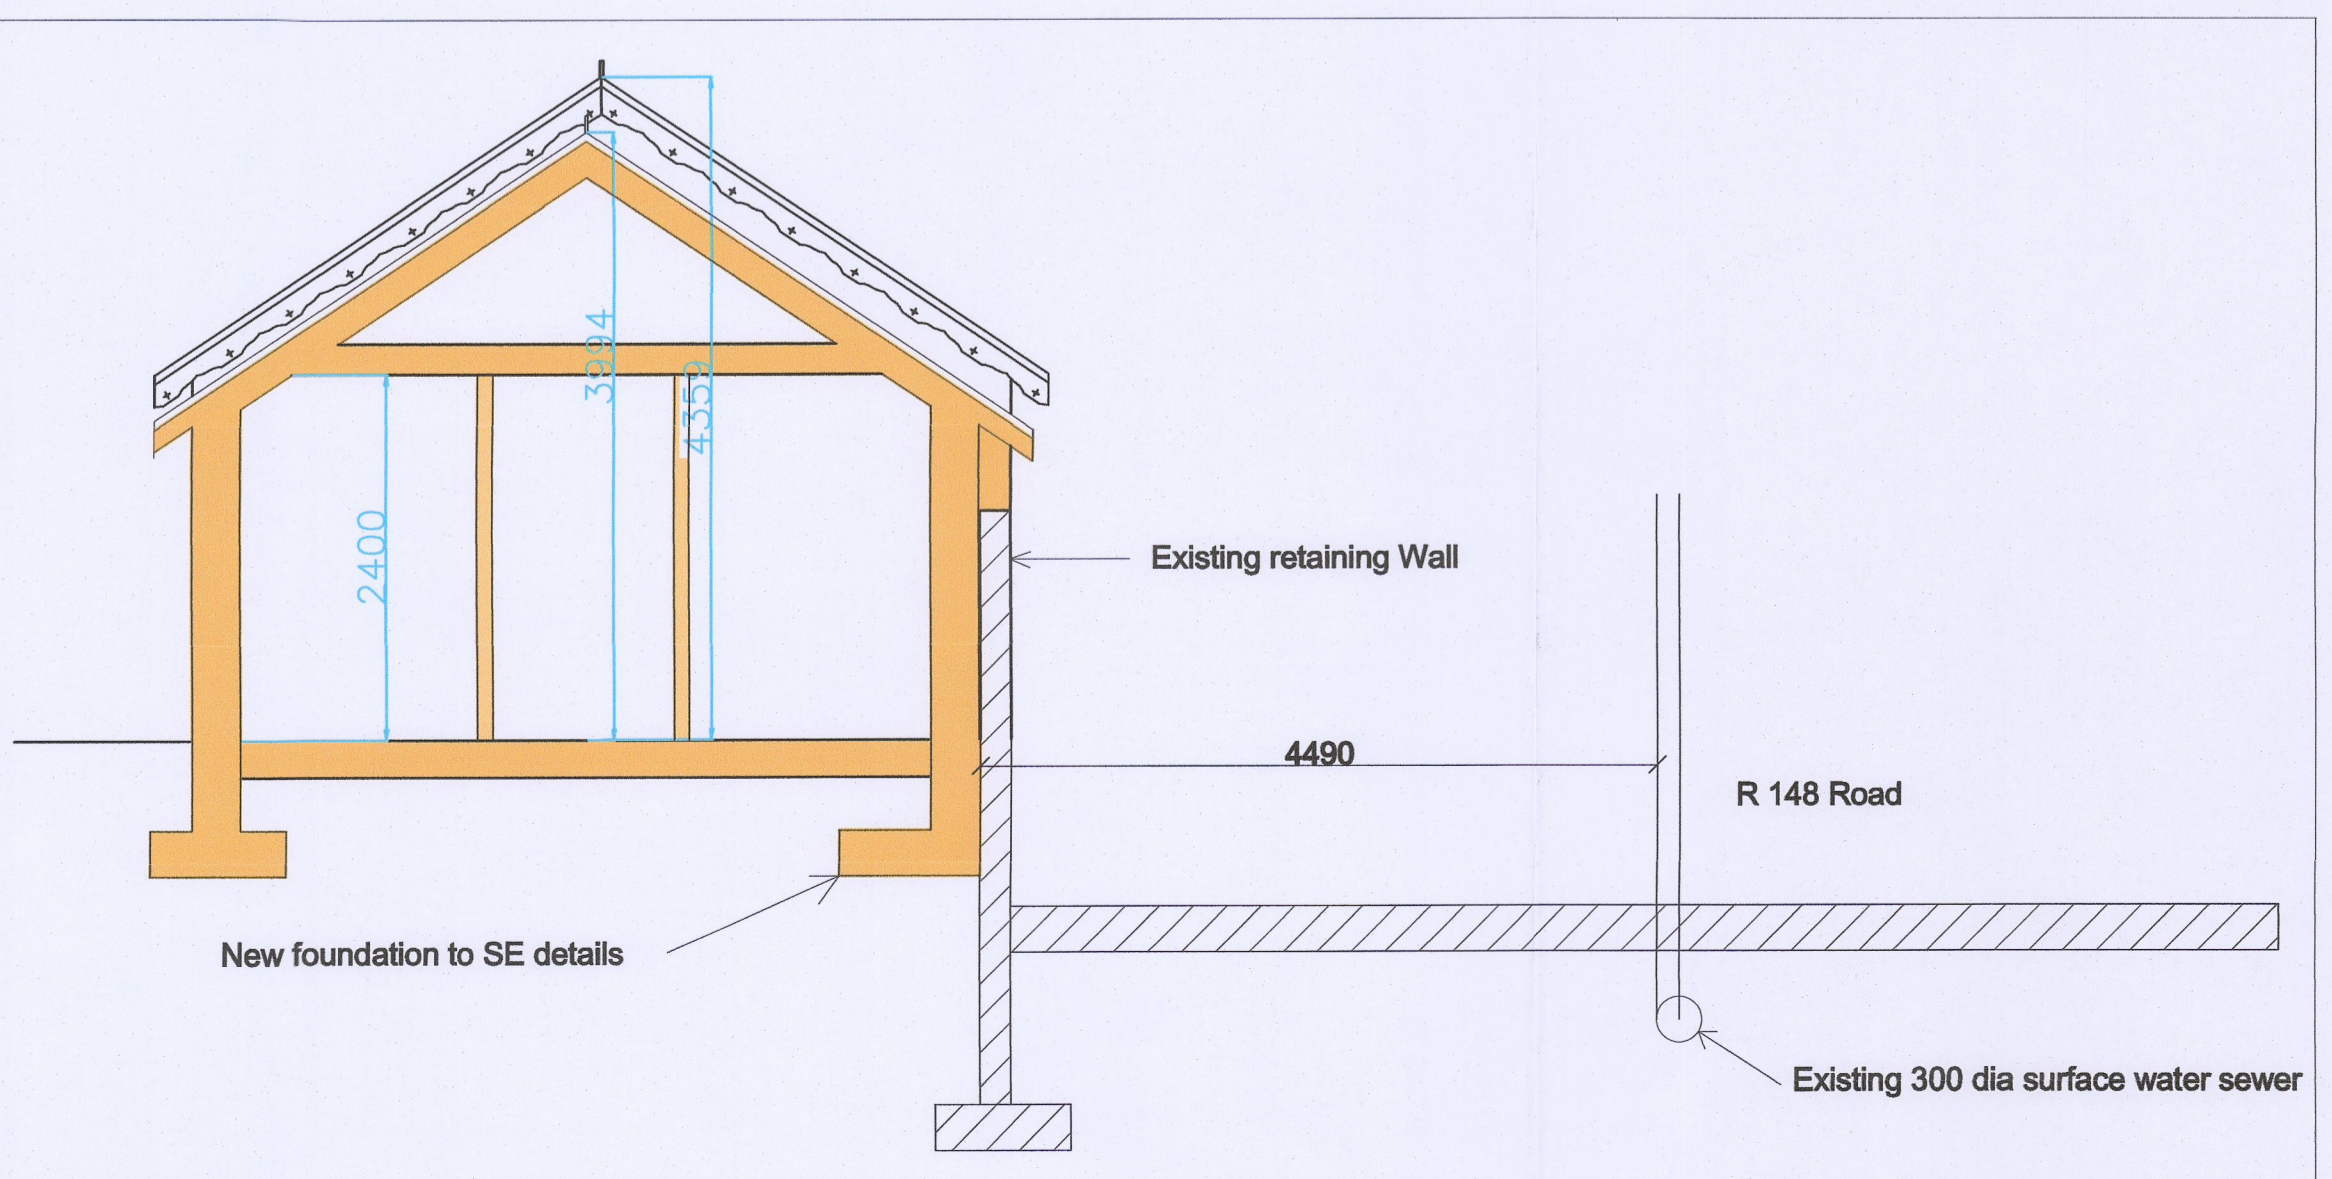

PROPOSED SECTION A - A 1:50 @A1

- SURFACE WATER
- FOUL WATER
- WATER MAIN

J TAYLOR ARCHITECT LTD 88 North Avenue Mount Merrion Co Dublin e-mail: j.taylor@architects@gmail.com		
Project PERMISSION AND RETENTION PERMISSION FOR WORKS AT THE SALMON LEAP INN COOLDRINAGH LANE LEXLIP CO DUBLIN	Draw Title PROPOSED SITE LAYOUT PLAN / ROOF PLAN	
Client MARYPHAD LTD	Date 30-06-2023	Draw No. ZG07-P02 Rev A
Scale As Shown		