
PROPOSED DEVELOPMENT AT MAIN STREET, RATHCOOLE, CO. DUBLIN

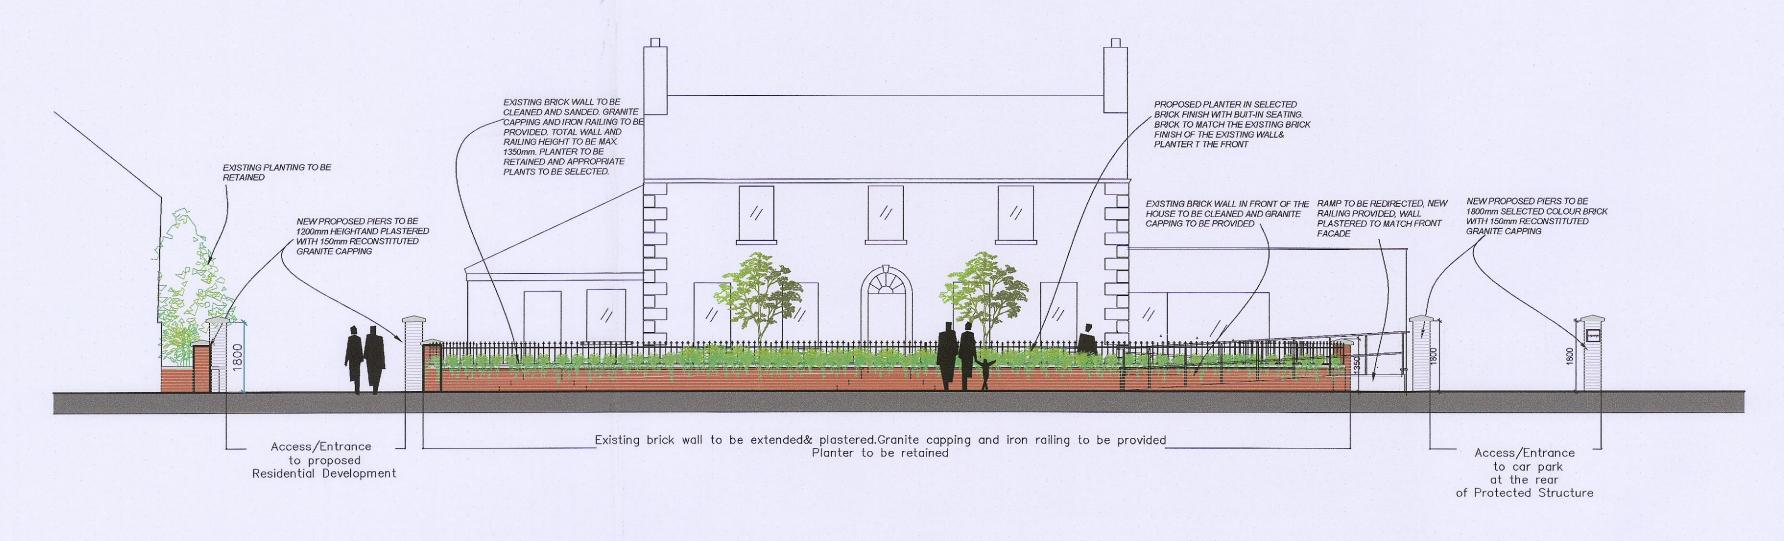


STREET ELEVATION 4-4

PROPOSED LANDSCAPING WORKS TO THE COURTILAGE OF PROTECTED STRUCTURE

Scale 1:100

R122000+122300122393\trawipos\22393-FI-01-04- Site Plan and boundary teatment. Revision D. 21 6 23.dwg, Layout1, 03/07/2023 085557

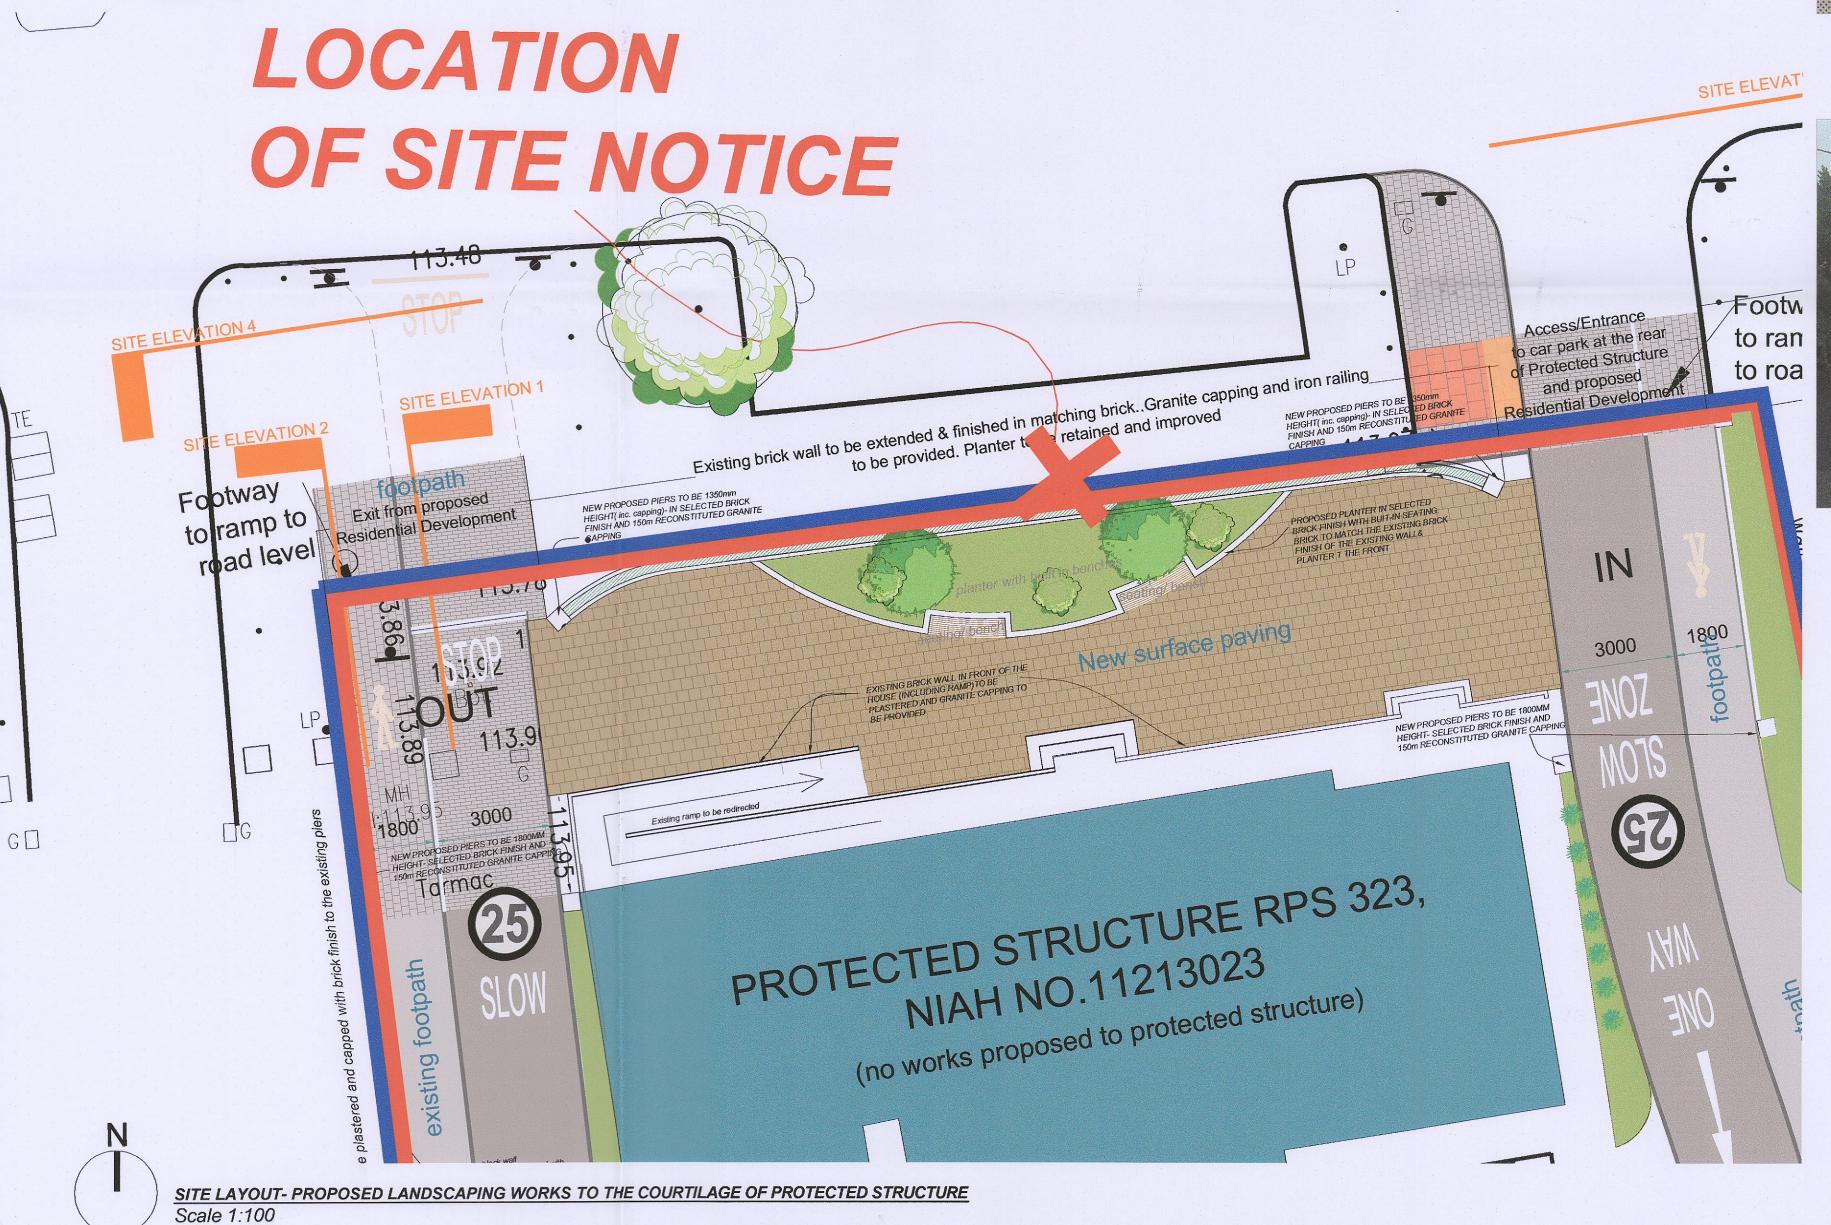



Proposed landscaping works to the courtilage of Protected Structure Street View



Street view as existing



existing protected structure

Drg No. FI-04D

note*- for planting details and specification for hard landscaping refer to Landscaping layout and specification note** for site services details refer to Engineers drawings and specification