


**01**  
025 - ground floor plan - house one - lifetime homes 1.50

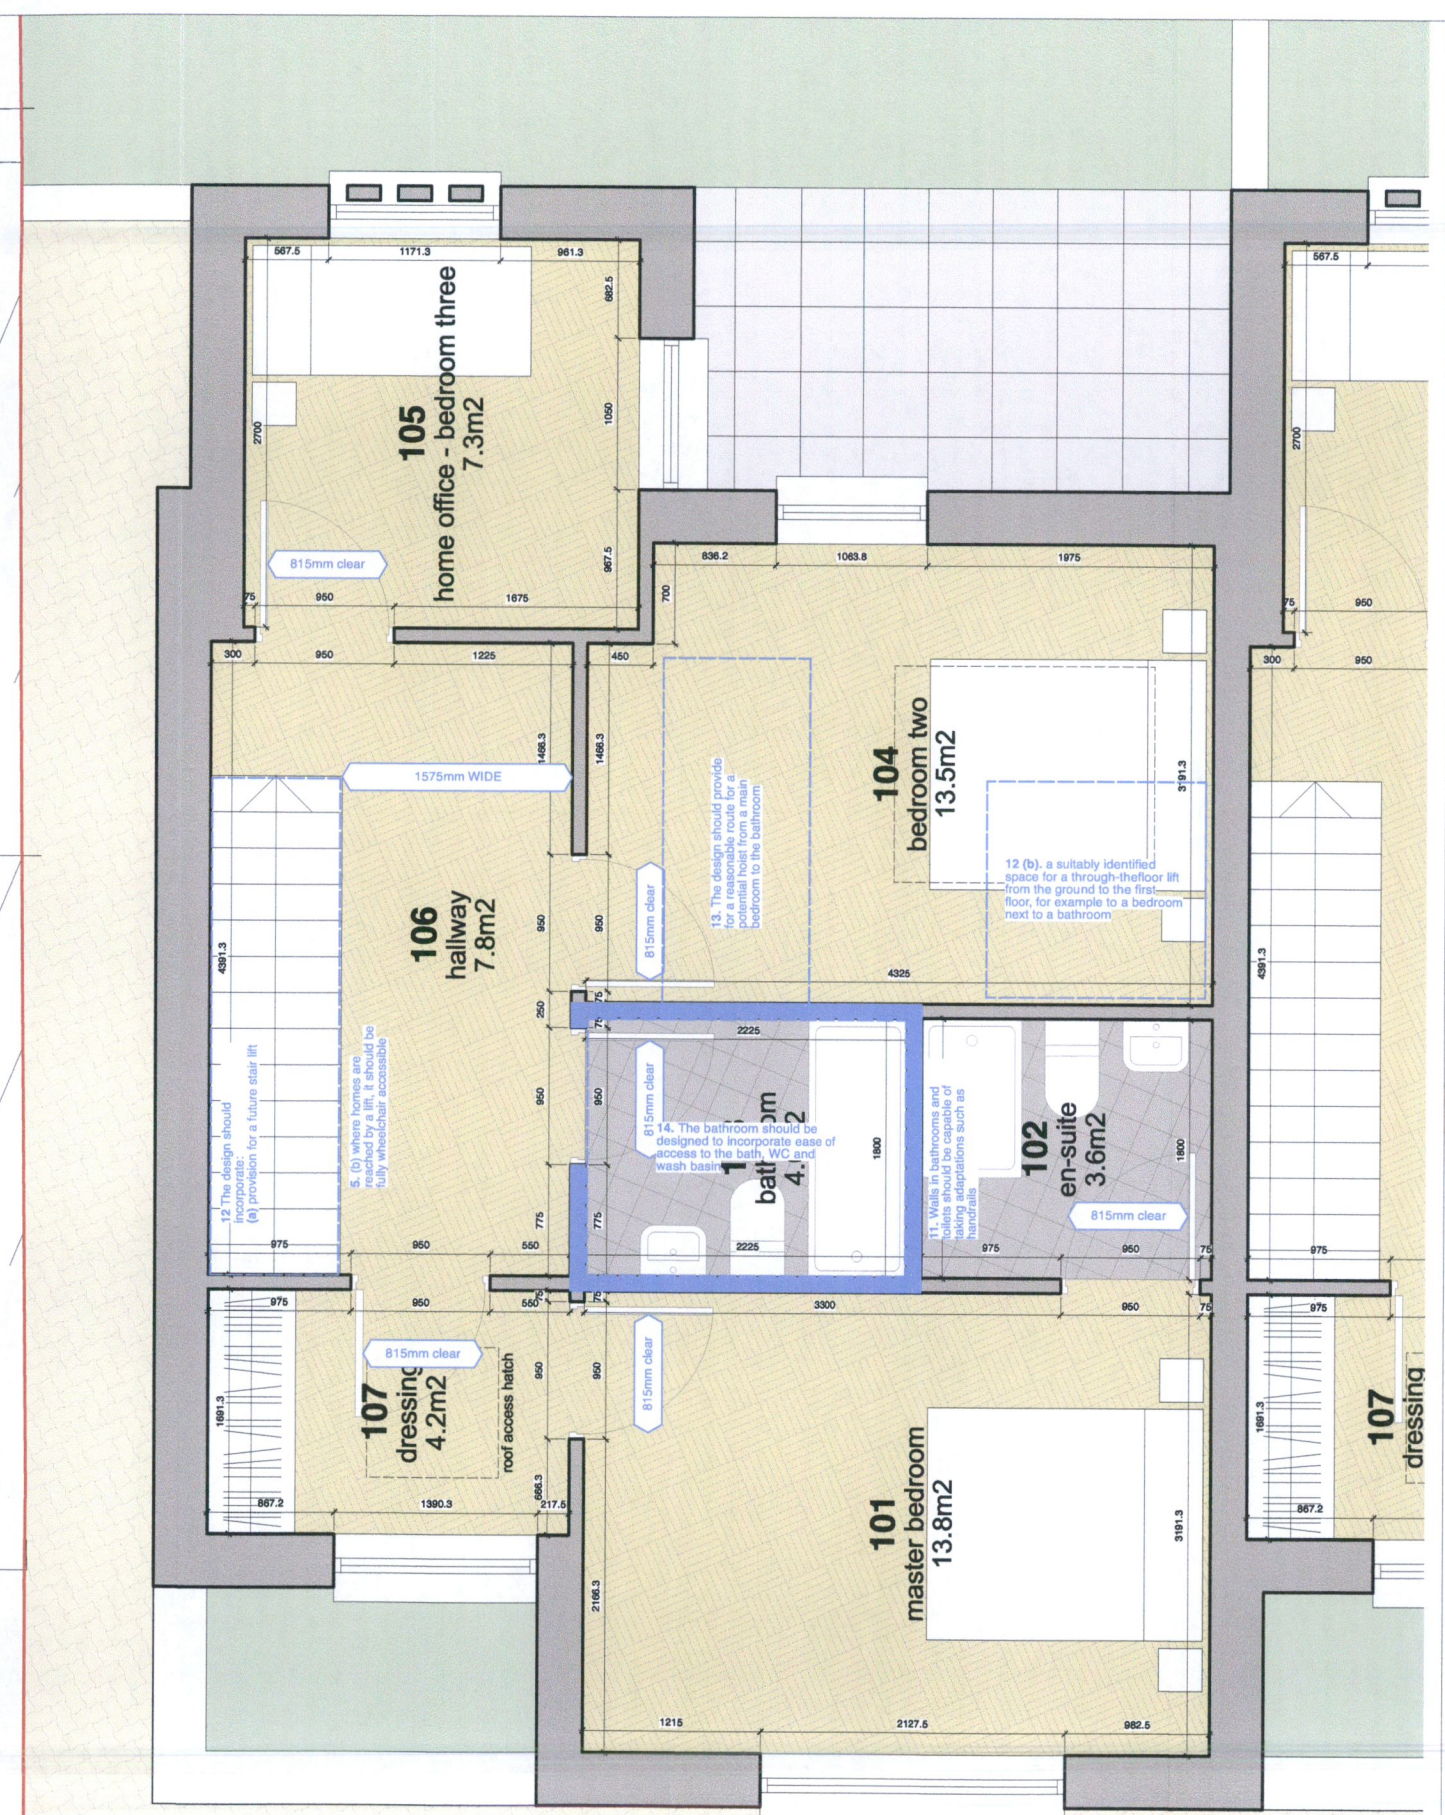

**02**  
025 - first floor plan - house one - lifetime homes 1.50

M:	G:	A:	mackay - architecture - design info@mackay-architecture.com
N:	H:	client:	
O:	E:	project:	
P:	J:	site:	
Q:	K:	drawing:	
R:	L:	scale:	
orig:	chk:	date:	
rev:	rev:	drawing number:	292-025
		revision:	0
		drawing reference:	mad-292-dwg-sk
		drawn:	cm
		checked:	cm