


01

028 - ground floor plan - house one - minimum sizes


1.50

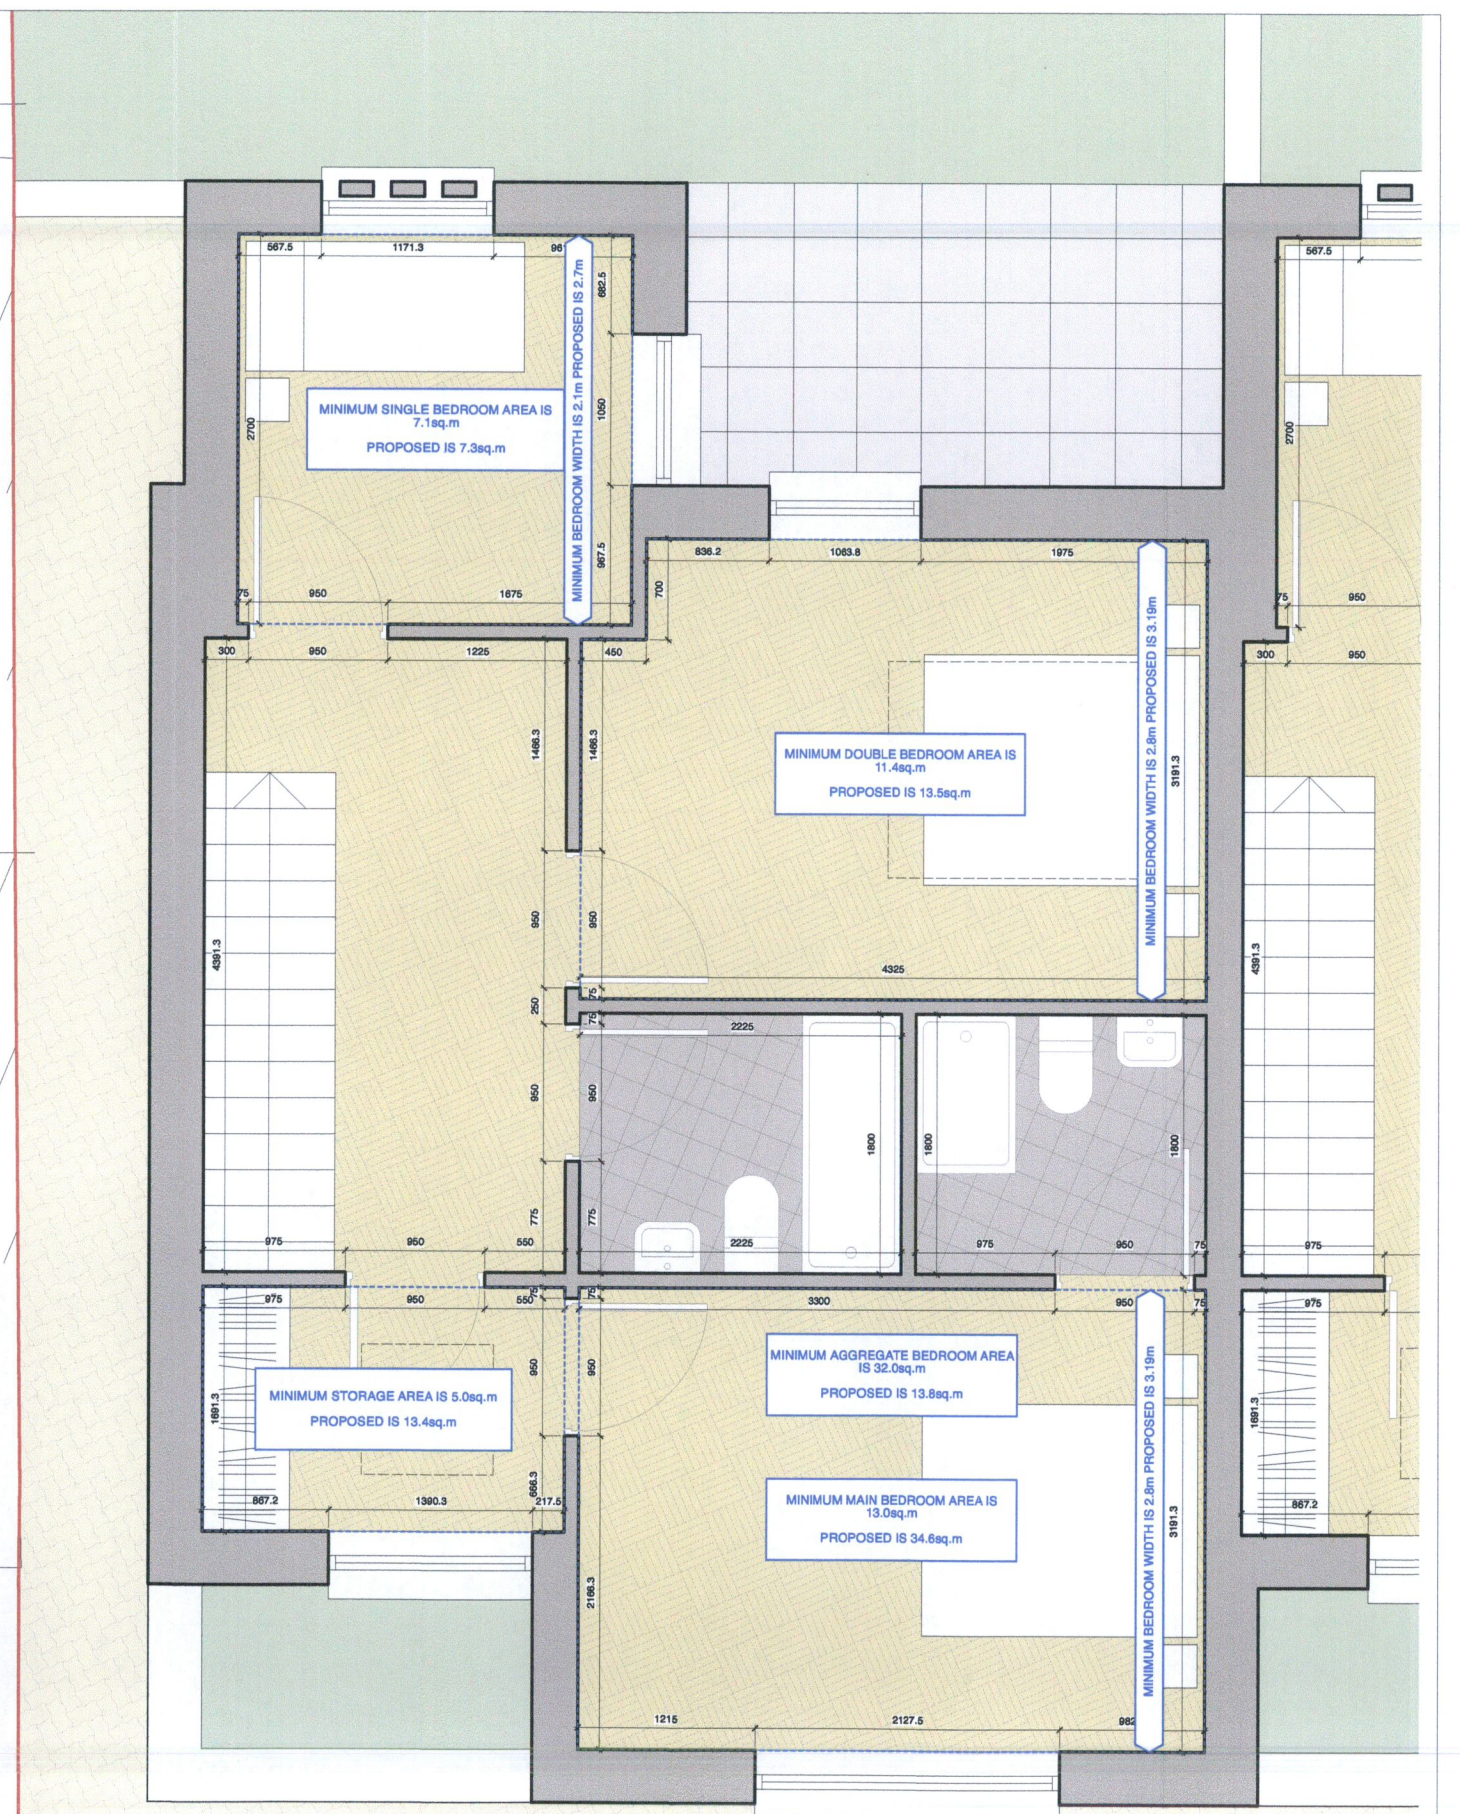

02

028 - first floor plan - house one - minimum sizes

1.50

 

M:			
N:			
O:			
P:			
Q:			
R:			
orig:	chk:	date:	rev:

G:			
H:			
I:			
J:			
K:			
L:			
orig:	chk:	date:	rev:

A:			
B:			
C:			
D:			
E:			
F:			
orig:	chk:	date:	rev:

mackay - architecture - design				info@mackay-architecture.com			
client:	barry and susanne coleman	drawing number:	292-028	project:	residential development	revision:	0
site:	124 templeville drive	drawing reference:	mad-292-dwg-sk	drawing:	house one floor plan - proposed	drawn:	cm
scale:	1.25 at a1 or 1.50 at a3	checked:	cm				