



Existing contiguous front elevation  
Scale 1/100



Proposed contiguous front elevation  
Scale 1/100

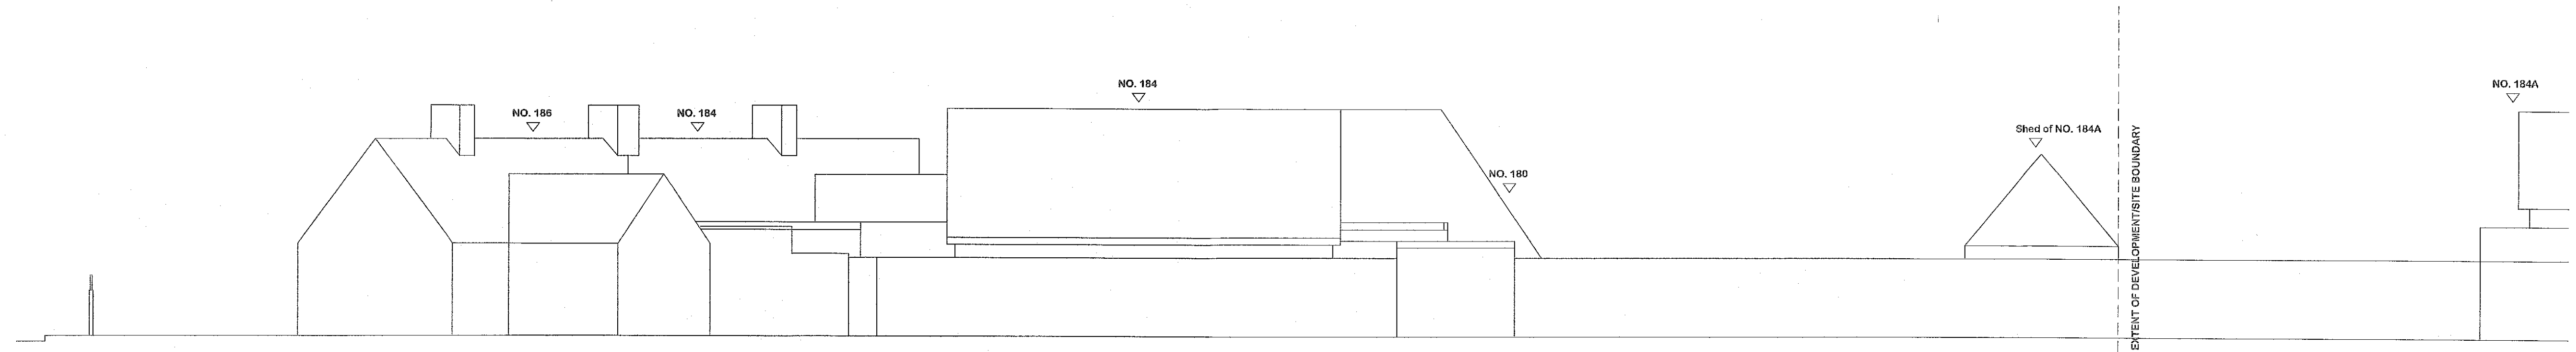

Existing contiguous side elevation  
Scale 1/100

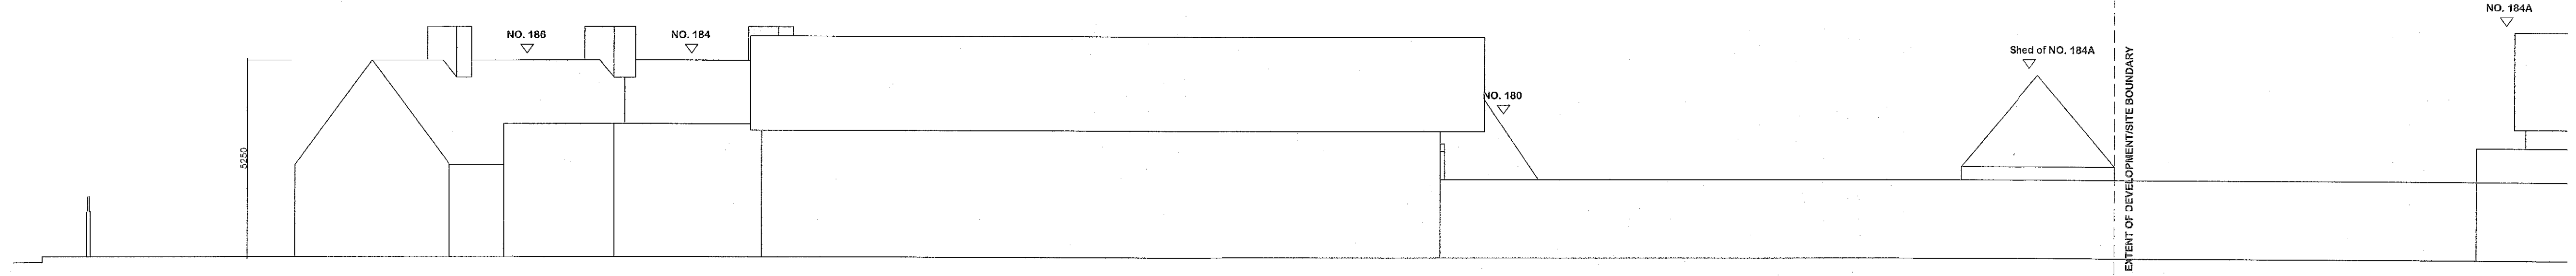

Proposed contiguous side elevation  
Scale 1/100

PROJECT ADDRESS: **ADDITIONAL INFORMATION**  
186 Whitehall Rd  
Dublin 12

dwg 23	2/5	Contiguous elevations	EL22-03-ADD
Address	186 Whitehall Road	Date	1/08/2023
Scale	1/50	Project Name	186 Whitehall Road
Drawn By	Michelle O'Meara		