

N.B. ALL NEW PAVING TO BE PERMEABLE

EXISTING 225 SW SEWER




PROPOSED EXTENSION

WATER BUTT(250L)

WATER BUTT(250L)

50M

EXISTING SW CONNECTION

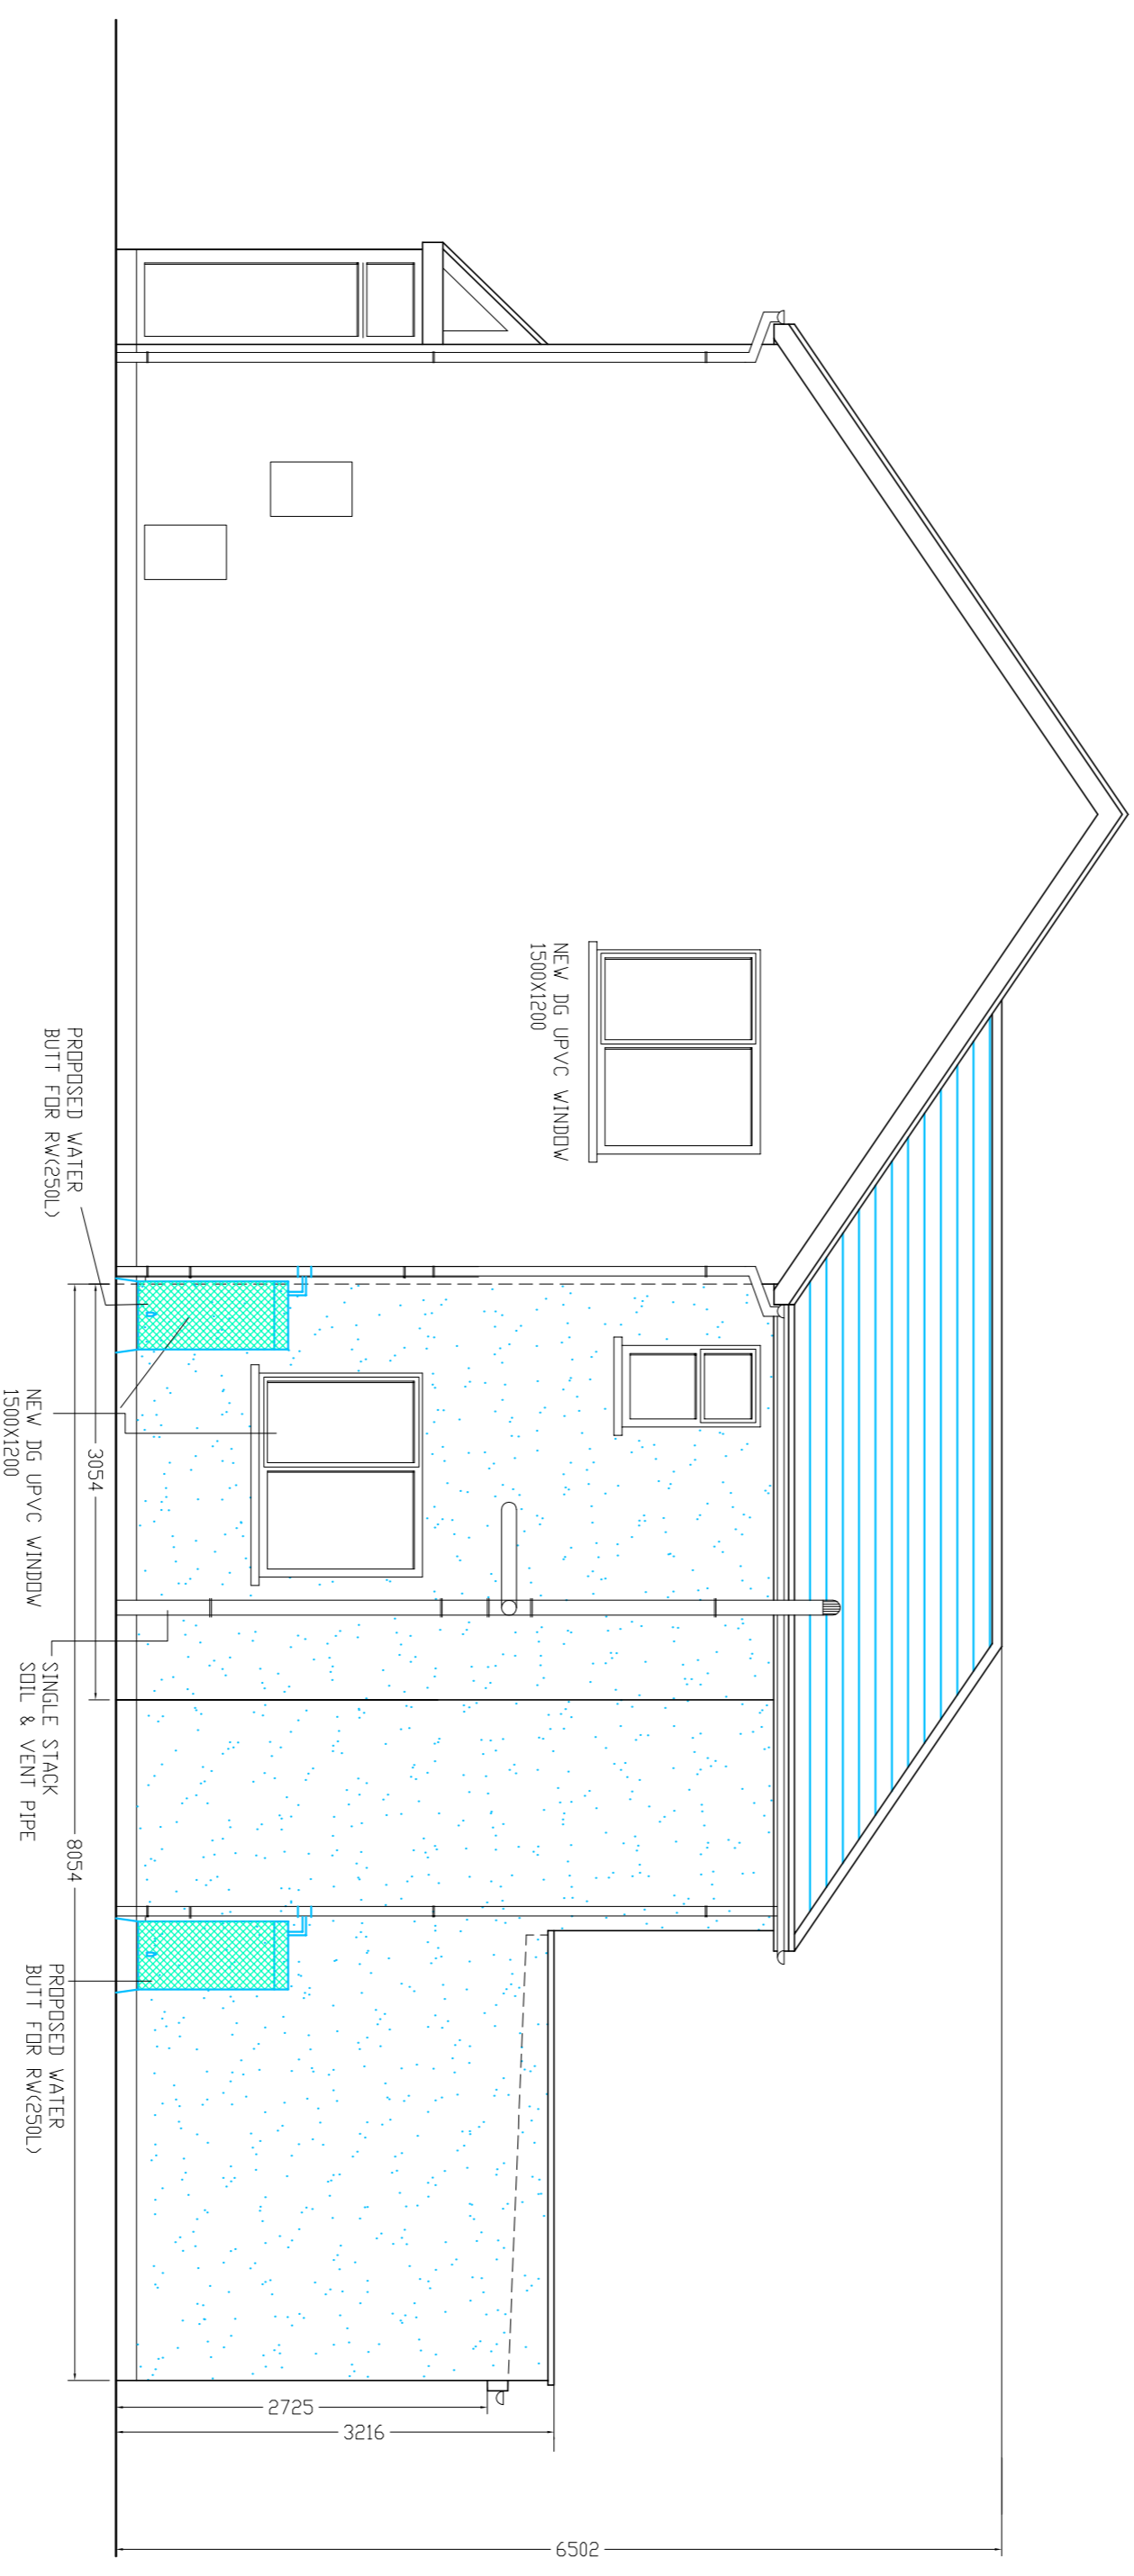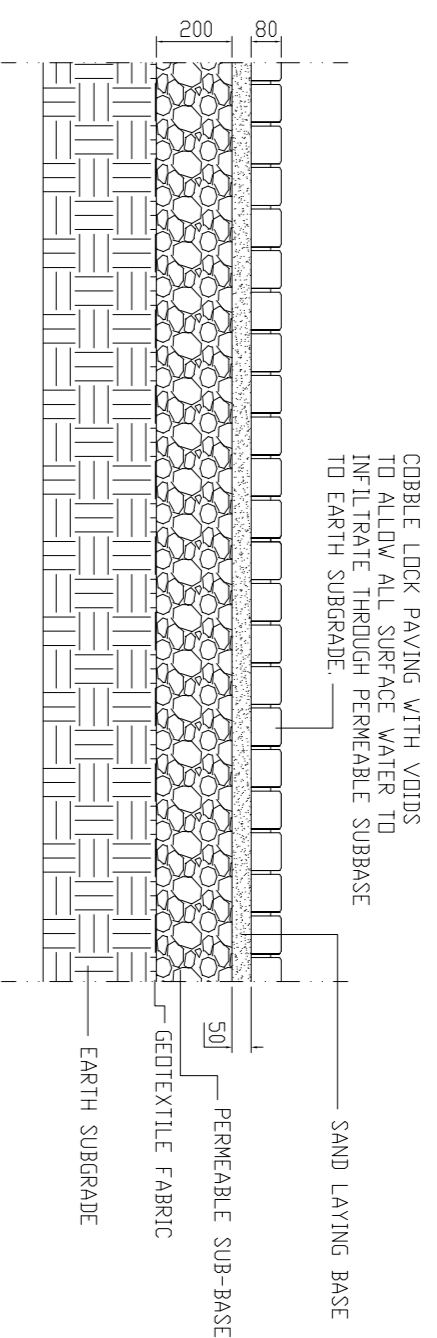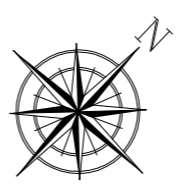

LEGEND

- 100 DIA SW DRAINS DN CONC BEIS
- 100 DIA FS DRAINS DN CONC BEIS
- 250 LITRE WATER BUTTS

COMPLIANCE DRAWING

JOB	
Proposed Extension & Alterations 126B Sarisfield Park, Lucan, Co Dublin.	
CLIENT	John Corrigan & Denise Mc Bride
DEN BY:	DAVE COPPEY
SCALE:	AS SHOWN
DATE:	Sept '22
DRG NO.:	SH 3A
DAVID COPPEY & ASSOCIATES 42 Brookhaven Park Blanchardstown Dublin 15 Phone 0214859 Mobile 087-2848540 E-Mail dcoffy@outlook.com	

SITE PLAN
SCALE 1:100

SARISFIELD PARK