

**Appendix A:**


**Revised Drawings of Proposed Telecommunications Installation - 18m monopole**

- Notes**
1. Do not scale. Measurements are indicative only.
  2. All dimensions are in millimetres unless noted otherwise.
  3. Assume all site details are existing unless otherwise specified.

Coordinates	
Site	Access
Latitude: 53.357341	Latitude: 53.35701
Longitude: -6.429657	Longitude: -6.4289
Easting: 304591	Easting: 304657
Northing: 235251	Northing: 235213

Existing Structure Details	
Type: Rooftop	Height: 10.225m

Proposed Structure Details	
Type: Monopole	Height: 18m

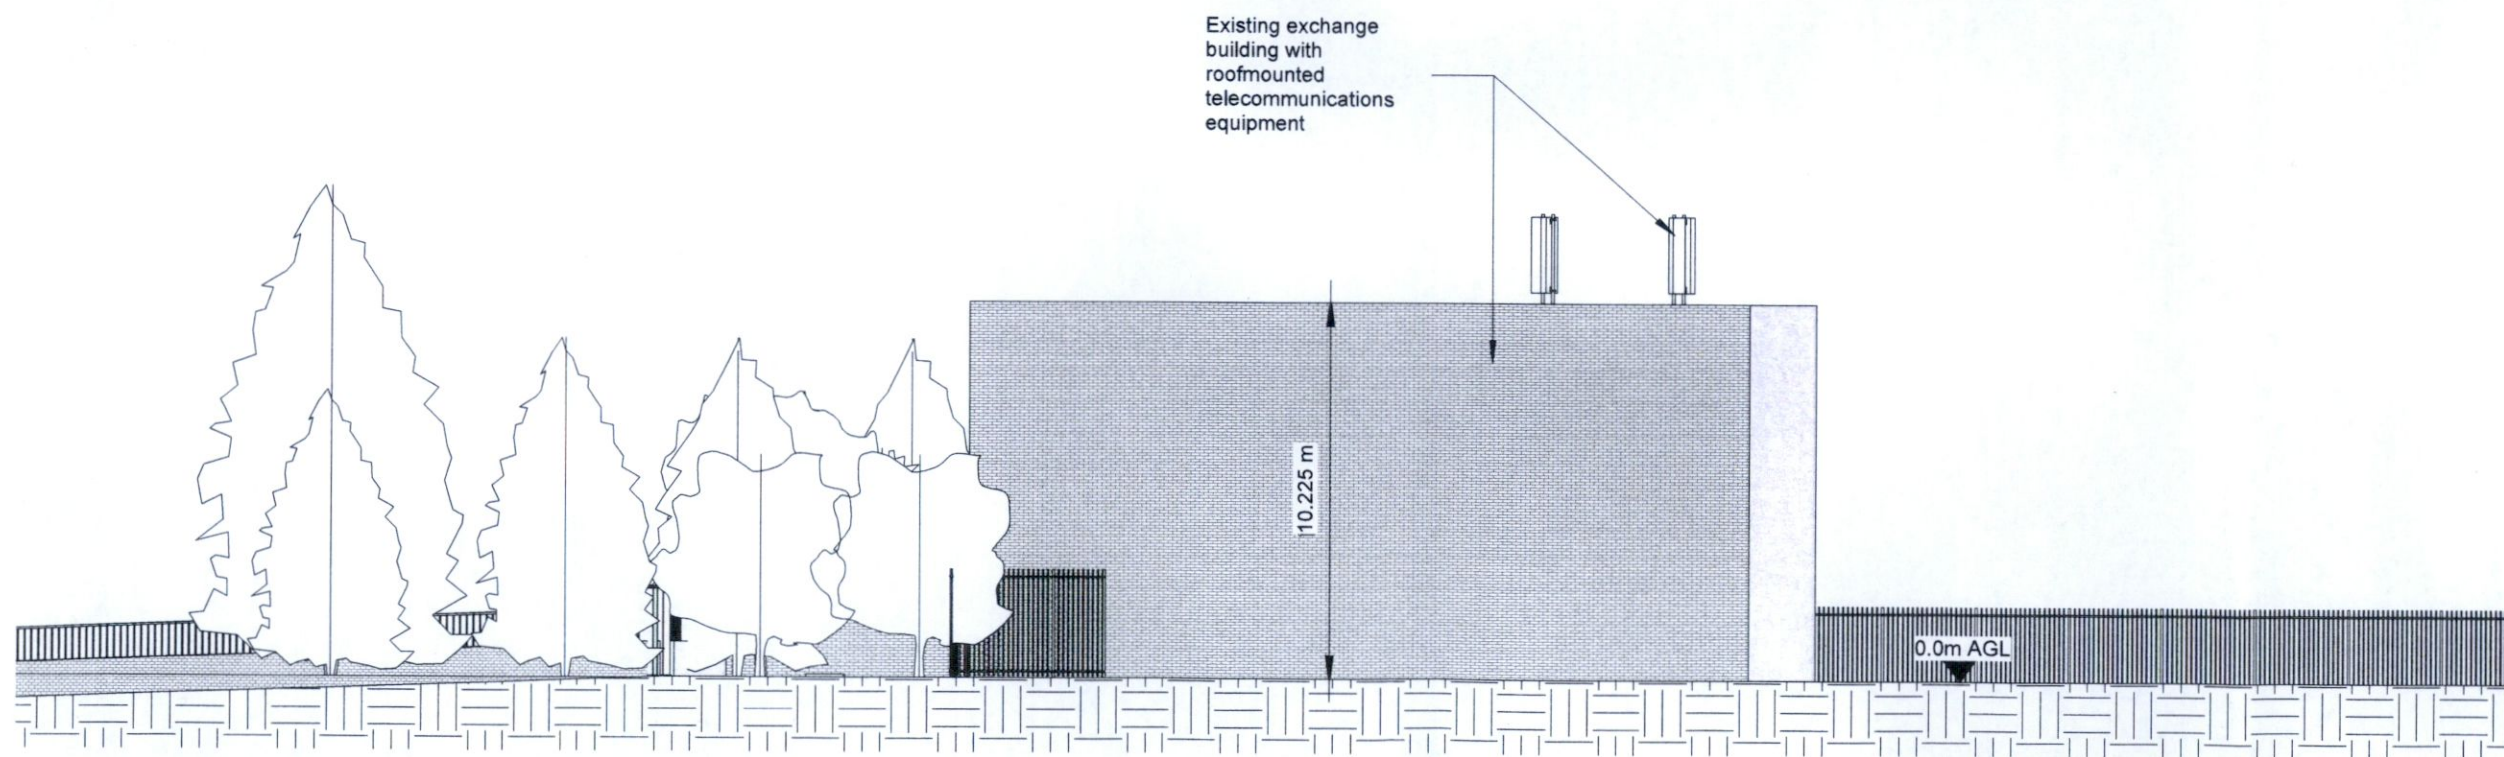

**North Elevation - Existing**  
1 : 200

Rev	Description	Date
06	Full Planning	14.08.23

Robert Clavin	LOC	LOC
Drawn by	D.Ckd.	R. Ckd.

<b>TOWERCOM</b>		
Usher House, Main Street, Dundrum, Dublin 14.		
Towercom Site ID: TDU5153		
Site Name: Lucan Exchange Co. Dublin		
Title: North Elevation - Existing		
Scale:	As Shown	A3 Print Sheet No.
Dwg No:	TDU5153-PL-06	

- Notes**
1. Do not scale. Measurements are indicative only.
  2. All dimensions are in millimetres unless noted otherwise.
  3. Assume all site details are existing unless otherwise specified.

**Coordinates**


Site	Access
Latitude: 53.357341	Latitude: 53.35701
Longitude: -6.429657	Longitude: -6.4289
Easting: 304591	Easting: 304657
Northing: 235251	Northing: 235213

**Existing Structure Details**

Type: Rooftop	Height: 10.225m
---------------	-----------------

**Proposed Structure Details**

Type: Monopole	Height: 18m
----------------	-------------

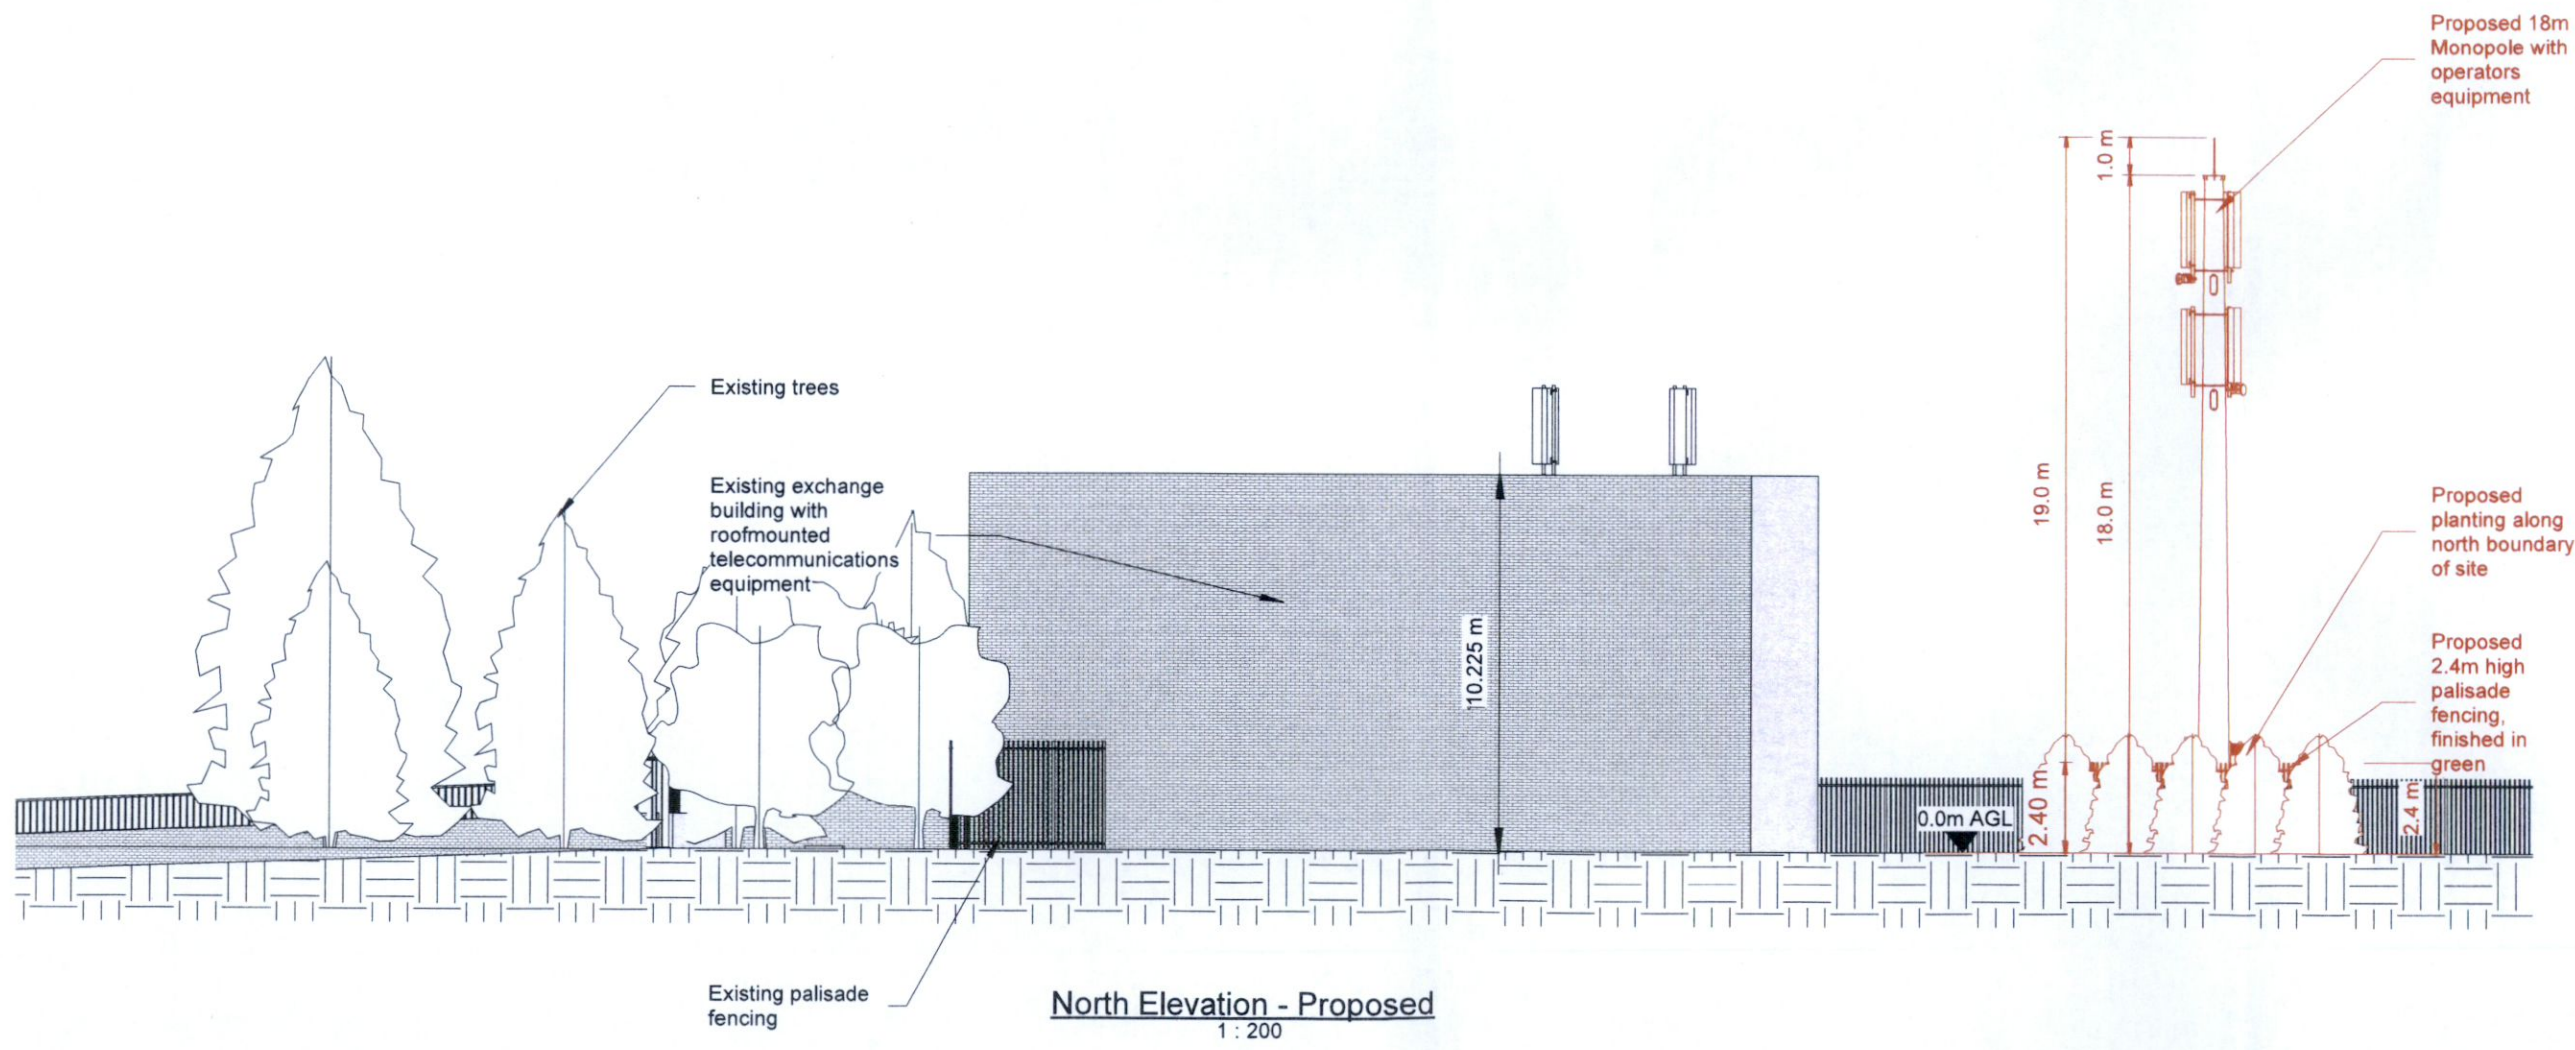

06	Full Planning	14.08.23
Rev	Description	Date
	Robert Clavin	LOC LOC
	Drawn by	D.Ckd. R.Ckd.



Usher House, Main Street,  
Dundrum, Dublin 14.


Towercom Site ID: TDU5153

Site Name:  
Lucan Exchange  
Co. Dublin

Title:  
North Elevation - Proposed

Scale: As Shown | A3 Print | Sheet No: 05

Dwg No: TDU5153-PL-06

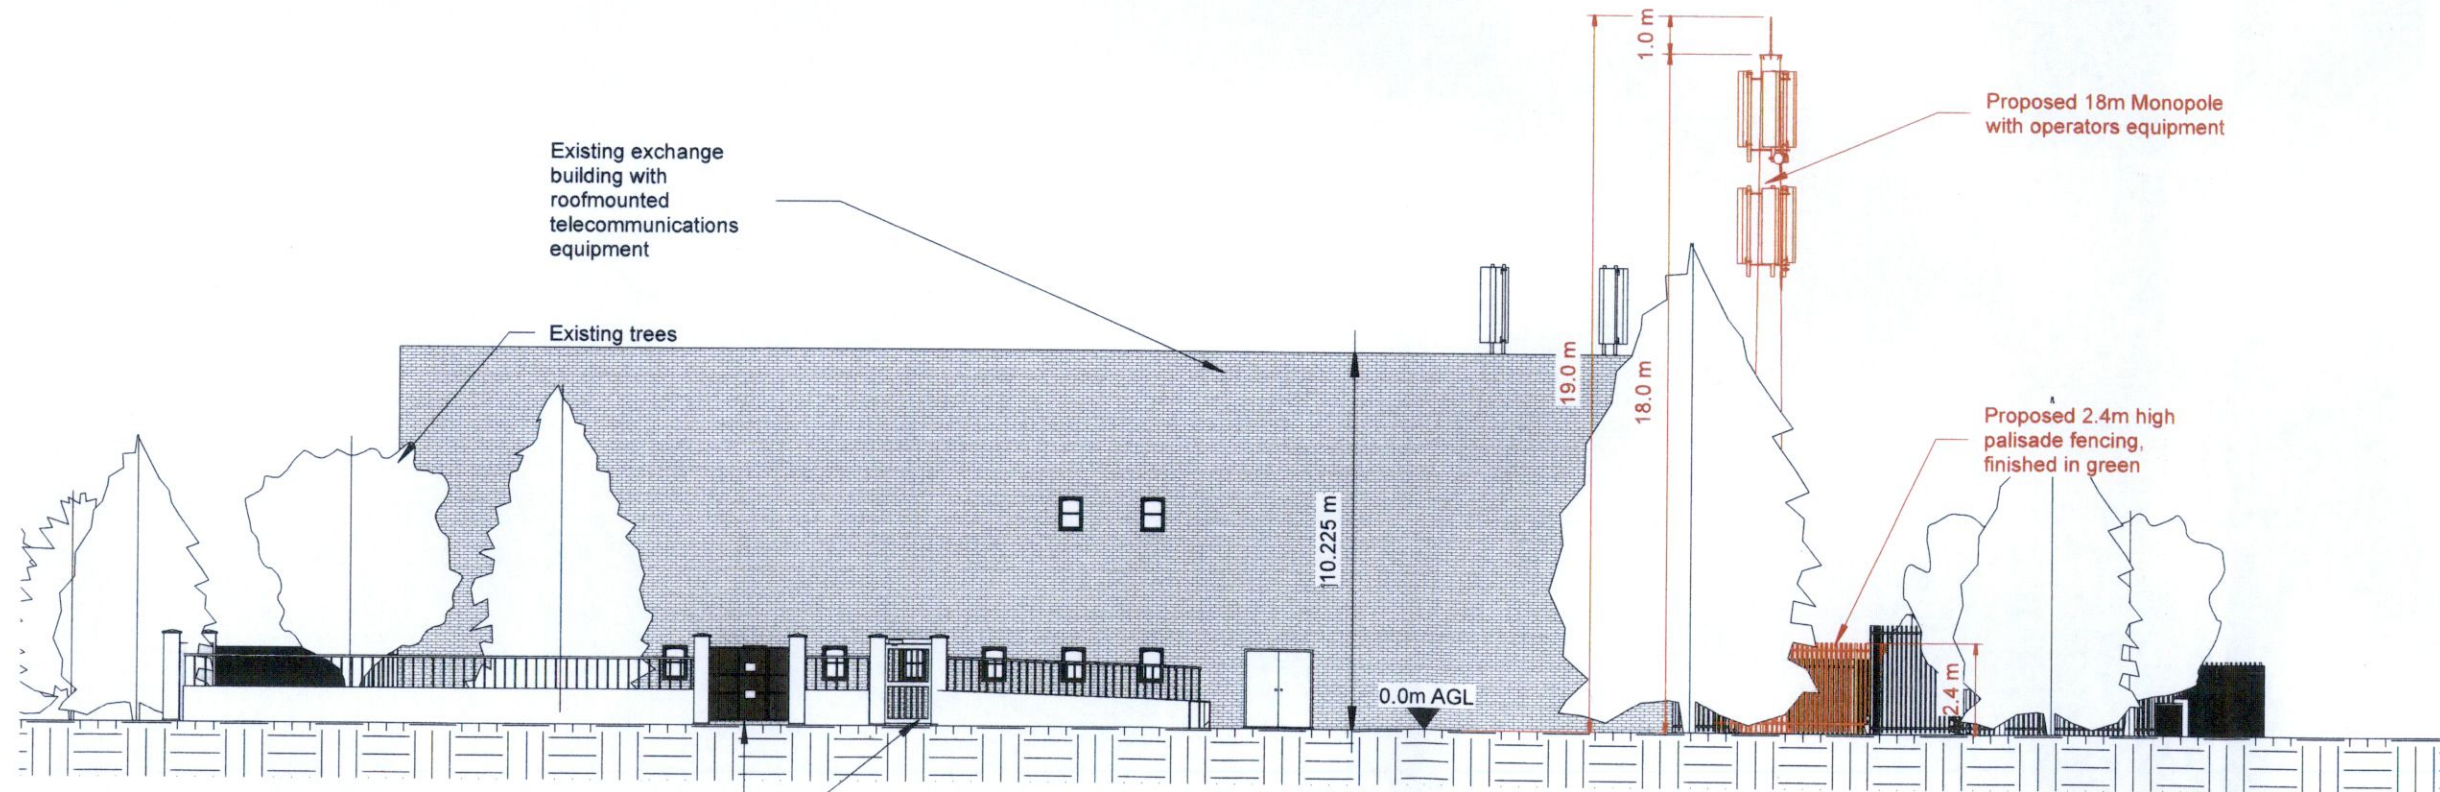

**East Elevation - Proposed**  
1 : 200

**Notes**  
 1. Do not scale. Measurements are indicative only.  
 2. All dimensions are in millimetres unless noted otherwise.  
 3. Assume all site details are existing unless otherwise specified.

Coordinates	
Site	Access
Latitude: 53.357341	Latitude: 53.35701
Longitude: -6.429657	Longitude: -6.4289
Easting: 304591	Easting: 304657
Northing: 235251	Northing: 235213

Existing Structure Details	
Type: Rooftop	Height: 10.225m

Proposed Structure Details	
Type: Monopole	Height: 18m

06	Full Planning	14.08.23
Rev	Description	Date
Robert Clavin	LOC	LOC
Drawn by	D.Ckd.	R.Ckd.



Usher House, Main Street,  
Dundrum, Dublin 14.


Towercom Site ID: TDU5153

Site Name:  
Lucan Exchange  
Co. Dublin

Title:  
East Elevation

Scale: As Shown A3 Print Sheet No: 06

Dwg No: TDU5153-PL-06

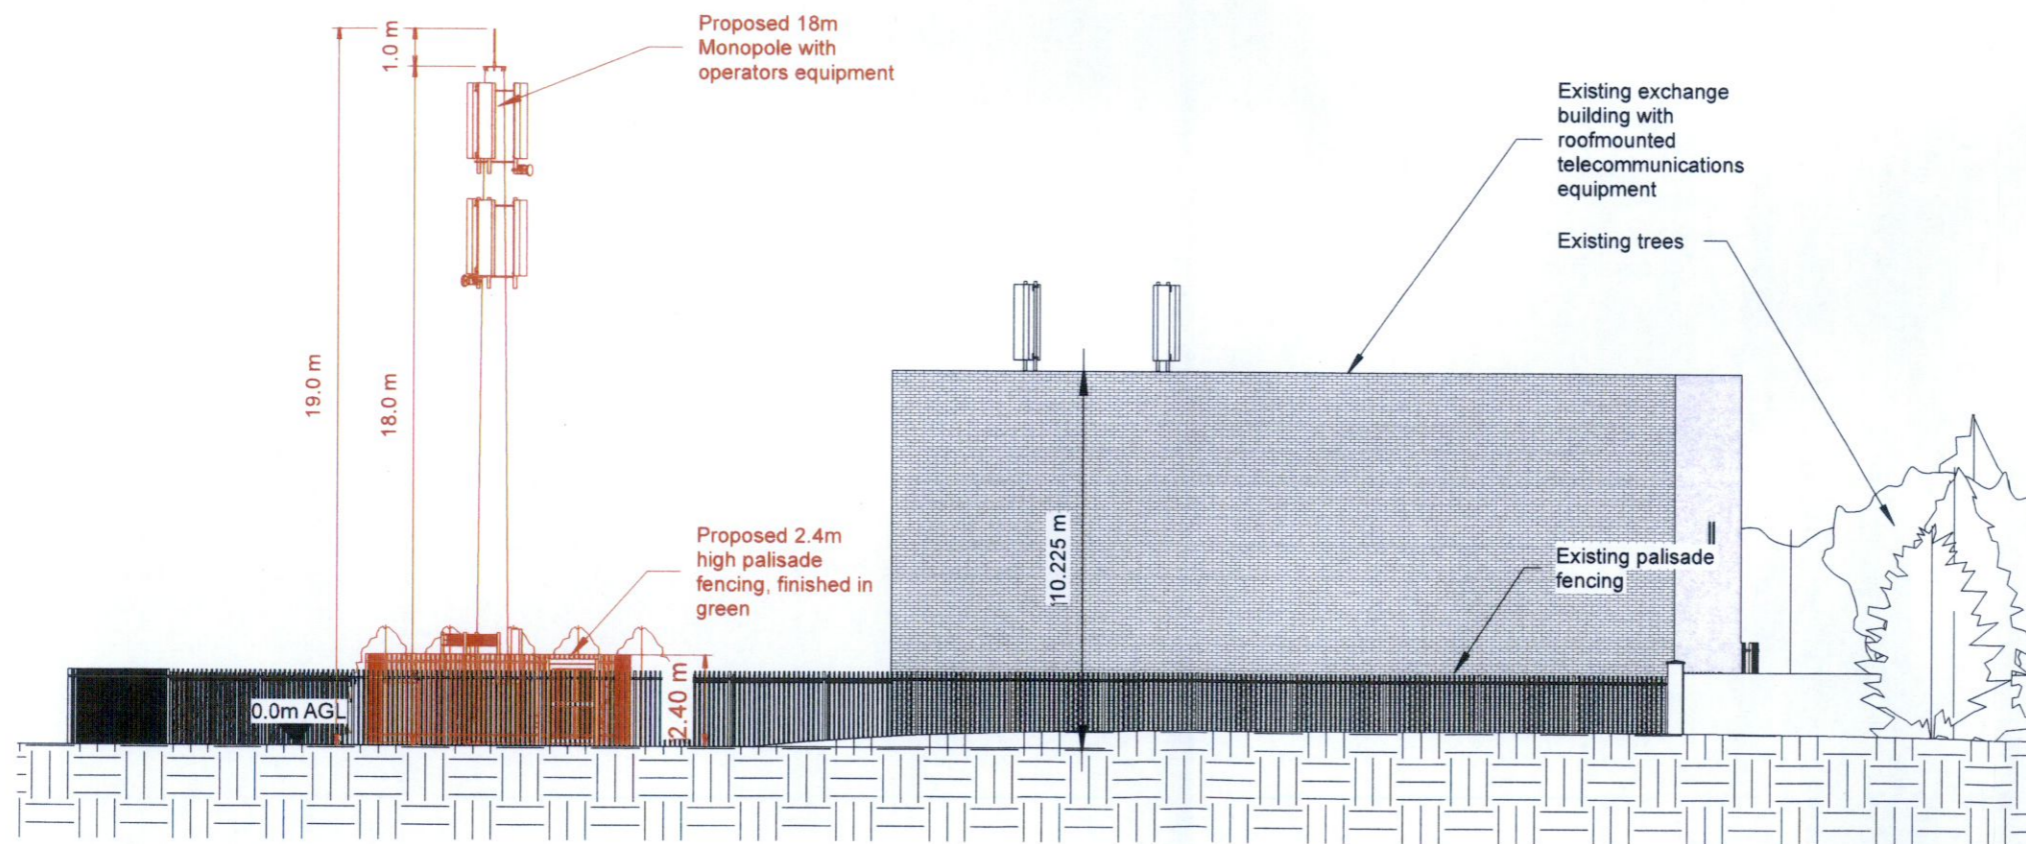

**South Elevation - Proposed**  
1 : 200


**Notes**  
 1. Do not scale. Measurements are indicative only.  
 2. All dimensions are in millimetres unless noted otherwise.  
 3. Assume all site details are existing unless otherwise specified.

Coordinates	
Site	Access
Latitude: 53.357341	Latitude: 53.35701
Longitude: -6.429657	Longitude: -6.4289
Easting: 304591	Easting: 304657
Northing: 235251	Northing: 235213

Existing Structure Details	
Type: Rooftop	Height: 10.225m

Proposed Structure Details	
Type: Monopole	Height: 18m

06	Full Planning	14.08.23
Rev	Description	Date
Robert Clavin	LOC	LOC
Drawn by	D.Ckd.	R. Ckd.

 

Usher House, Main Street,  
Dundrum, Dublin 14.


Towercom Site ID: TDU5153

Site Name:  
Lucan Exchange  
Co. Dublin

Title:  
South Elevation

Scale: As Shown    A3 Print    Sheet No: 07

Dwg No: TDU5153-PL-06

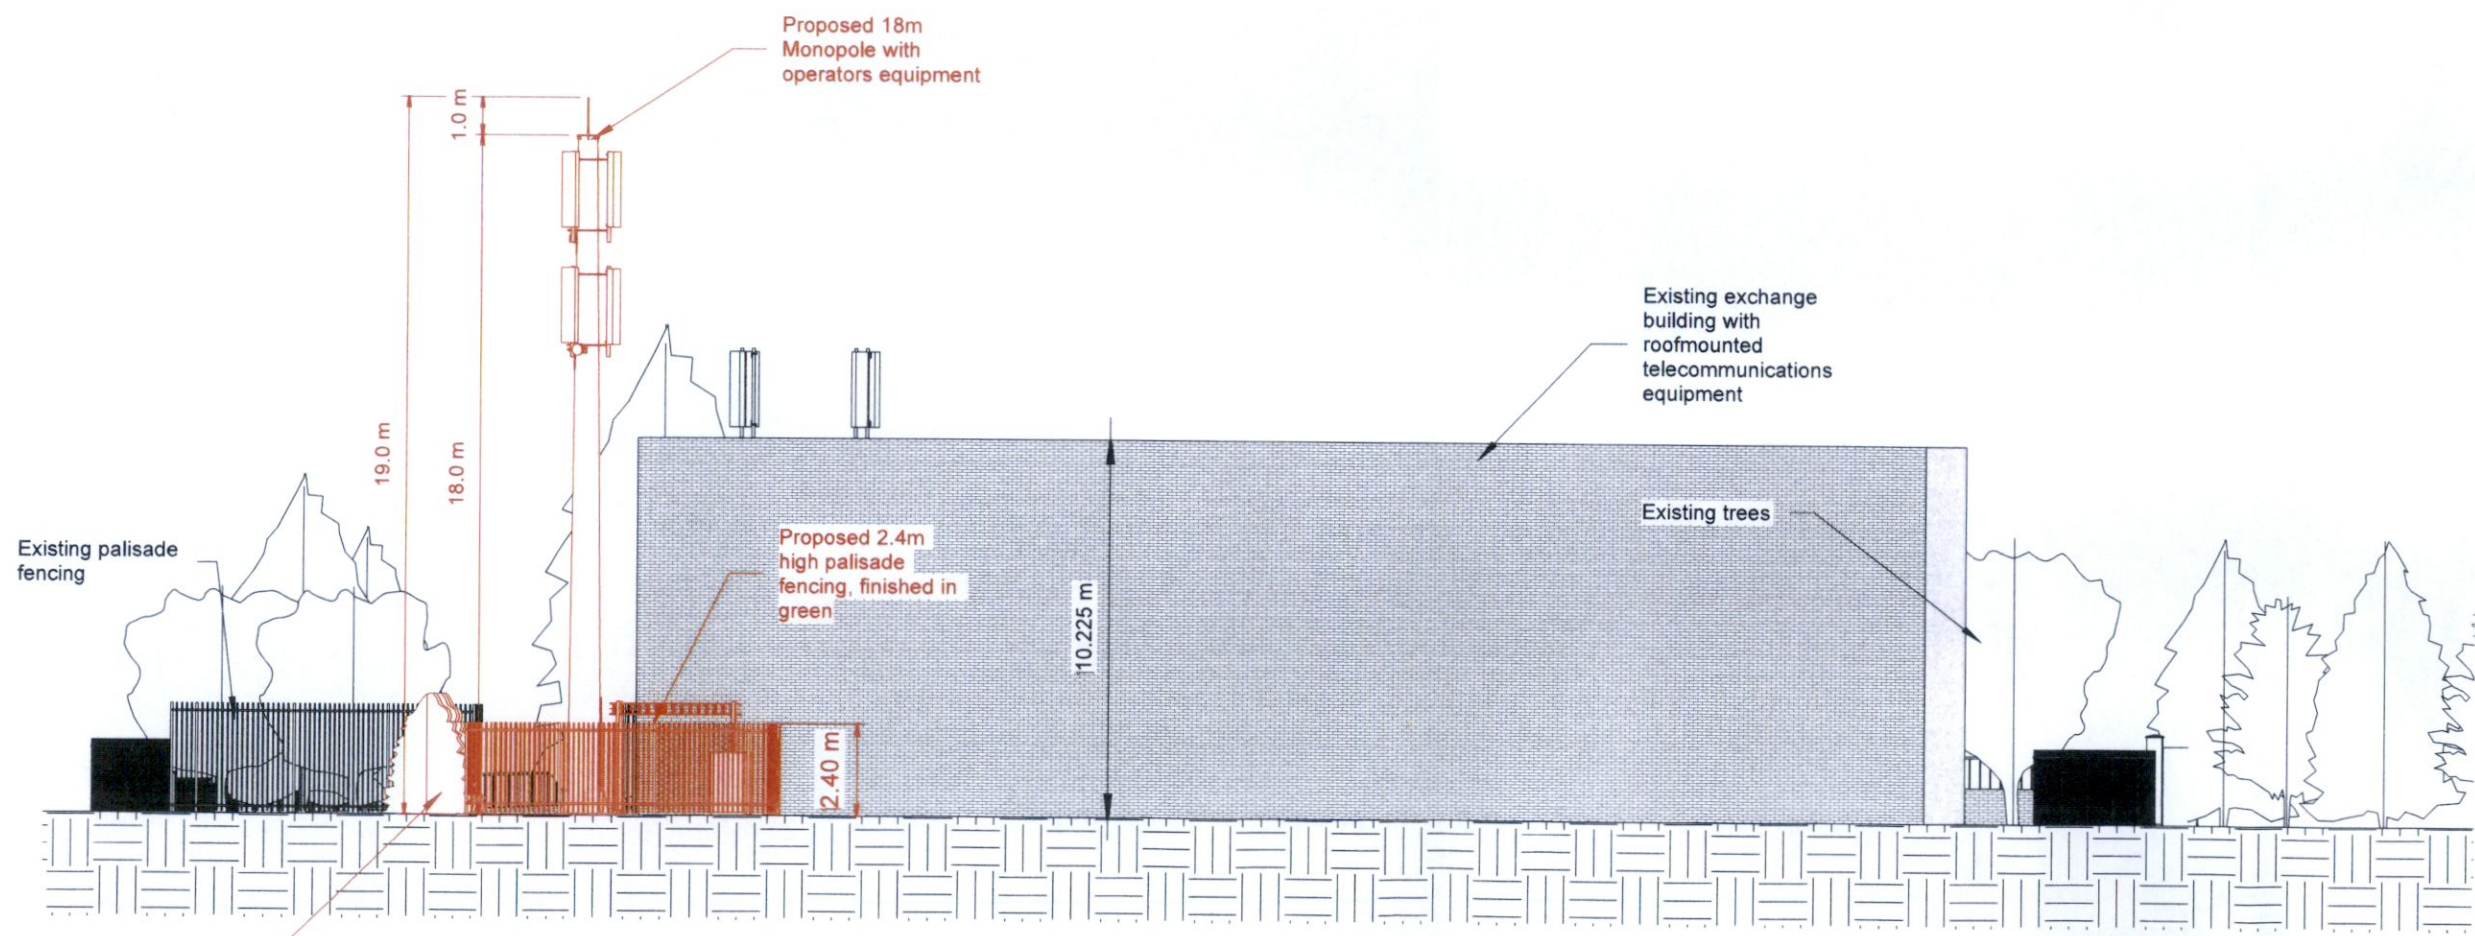

**West Elevation - Proposed**  
1 : 200

**Notes**  
 1. Do not scale. Measurements are indicative only.  
 2. All dimensions are in millimetres unless noted otherwise.  
 3. Assume all site details are existing unless otherwise specified.

Coordinates	
Site	Access
Latitude: 53.357341	Latitude: 53.35701
Longitude: -6.429657	Longitude: -6.4289
Easting:	Easting:
Northing:	Northing:

Existing Structure Details	
Type: Rooftop	Height: 10.225m

Proposed Structure Details	
Type: Monopole	Height: 18m

06	Full Planning	14.08.23
Rev	Description	Date
	Robert Clavin	LOC LOC
	Drawn by	D.Ckd. R. Ckd.

**TOWERCOM**  
 Usher House, Main Street,  
 Dundrum, Dublin 14.  
 Towercom Site ID: TDU5153

Site Name:  
 Lucan Exchange  
 Co. Dublin

Title:  
 West Elevation

Scale: As Shown    A3 Print    Sheet No. 08

Dwg No: TDU5153-PL-06