




PROPOSED GROUND FLOOR PLAN
 scale 1.100

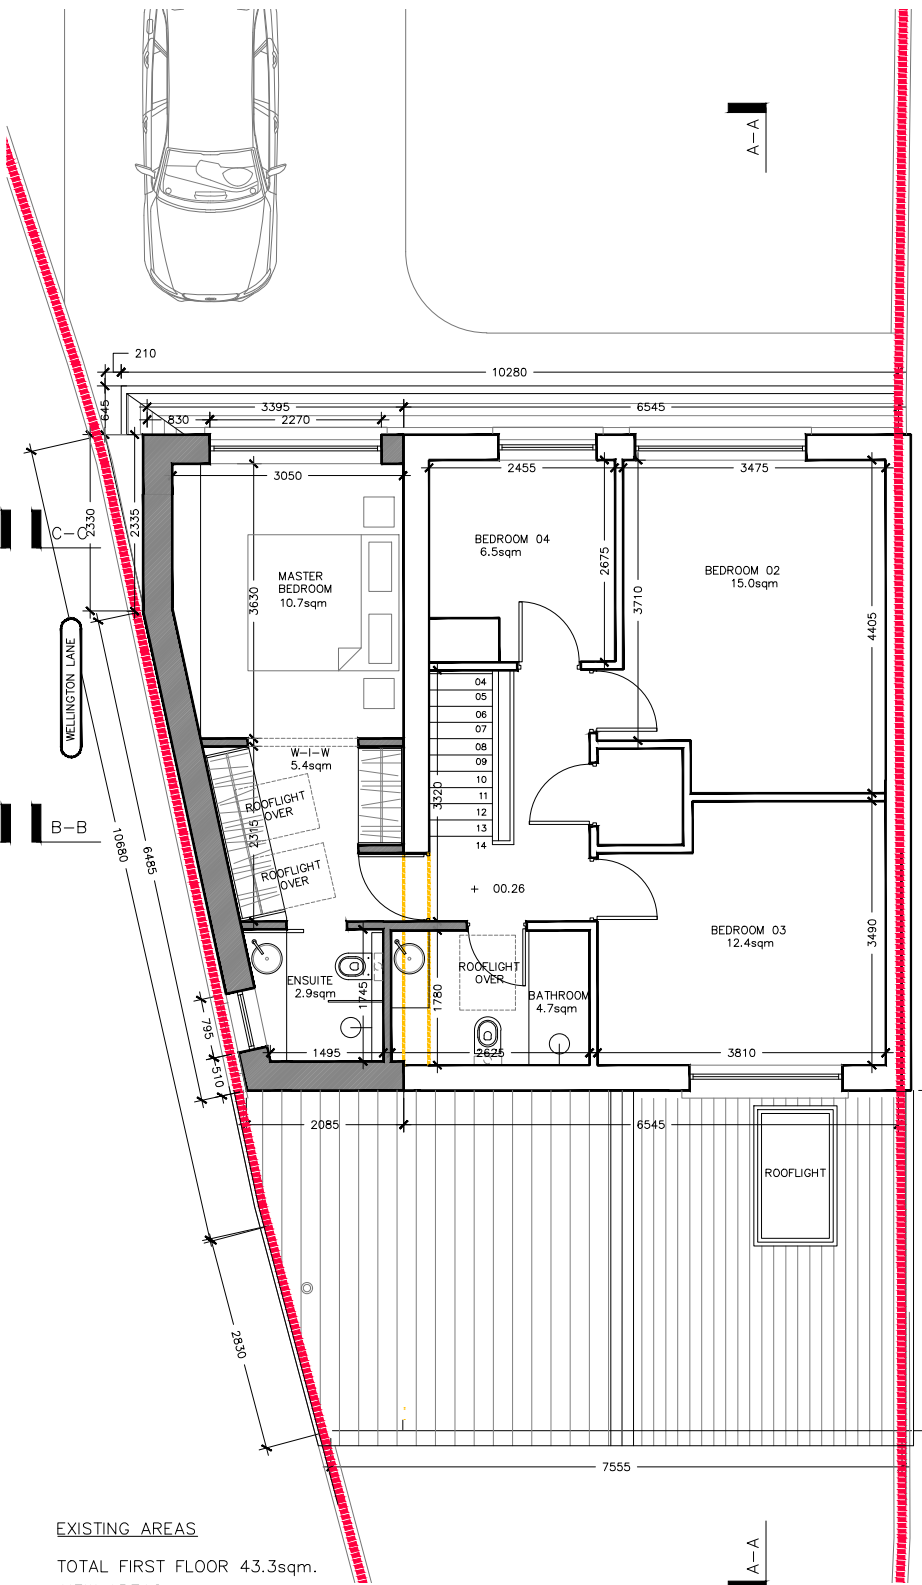

PROPOSED FIRST FLOOR PLAN
 scale 1.100

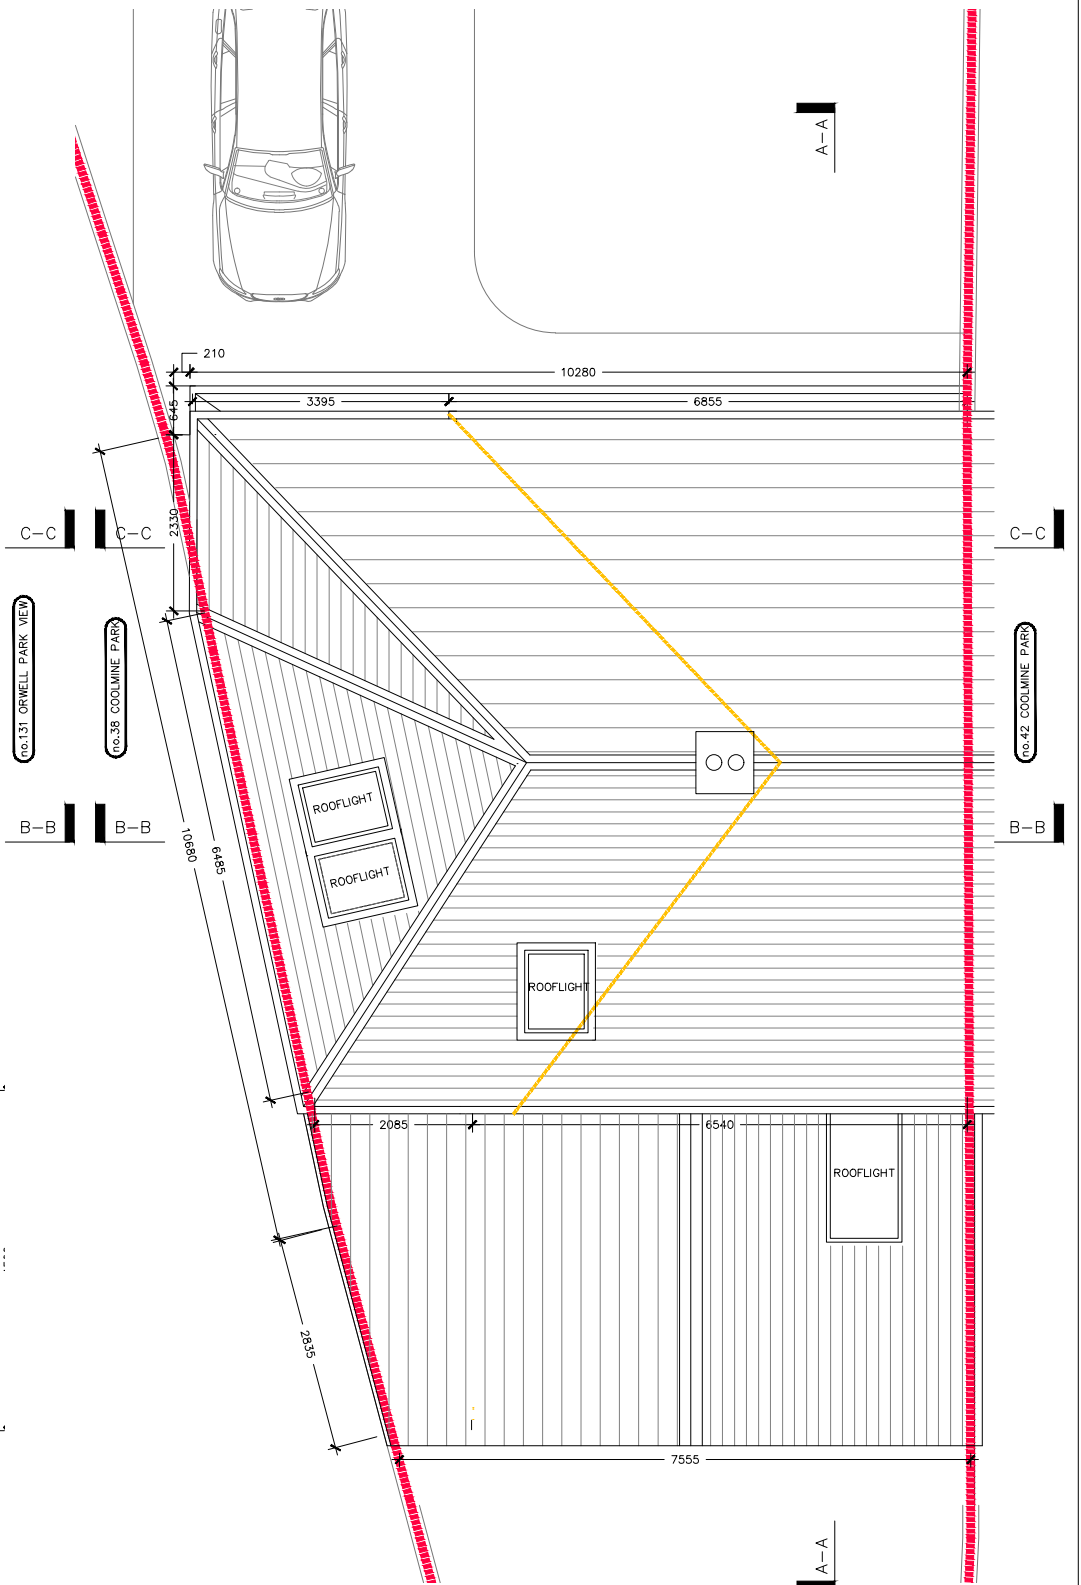

PROPOSED ROOF PLAN
 scale 1.100

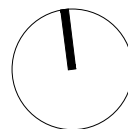

LEGEND :

- SITE BOUNDARY
- PROPOSED DEMOLITION
- PROPOSED CONSTRUCTION

PROJECT REF :
 DEMOLITION OF EXISTING REAR EXTENSION &
 GARAGE AND SUBSEQUENT EXTENSION OF GROUND
 + FIRST FLOOR AT no.130 ORWELL PARK VIEW,
 DUBLIN 6
 FOR LAURA FAULKNER AND PAUL COPELAND

DRAWING TITLE : PROPOSED FLOOR PLANS - CONDITIONS 2	DATE : 04.09.23	SCALE : 1.100	PROJECT No. : 2209
LOCATION : no.130 ORWELL PARK VIEW, DUBLIN 6	CAD FILE No. : P-03	DRAWN BY : RP	DRAWING No. : P-03 COND.2 REV : 0