



PROPOSED SIDE ELEVATION (FROM WELLINGTON LANE)  
scale 1.100

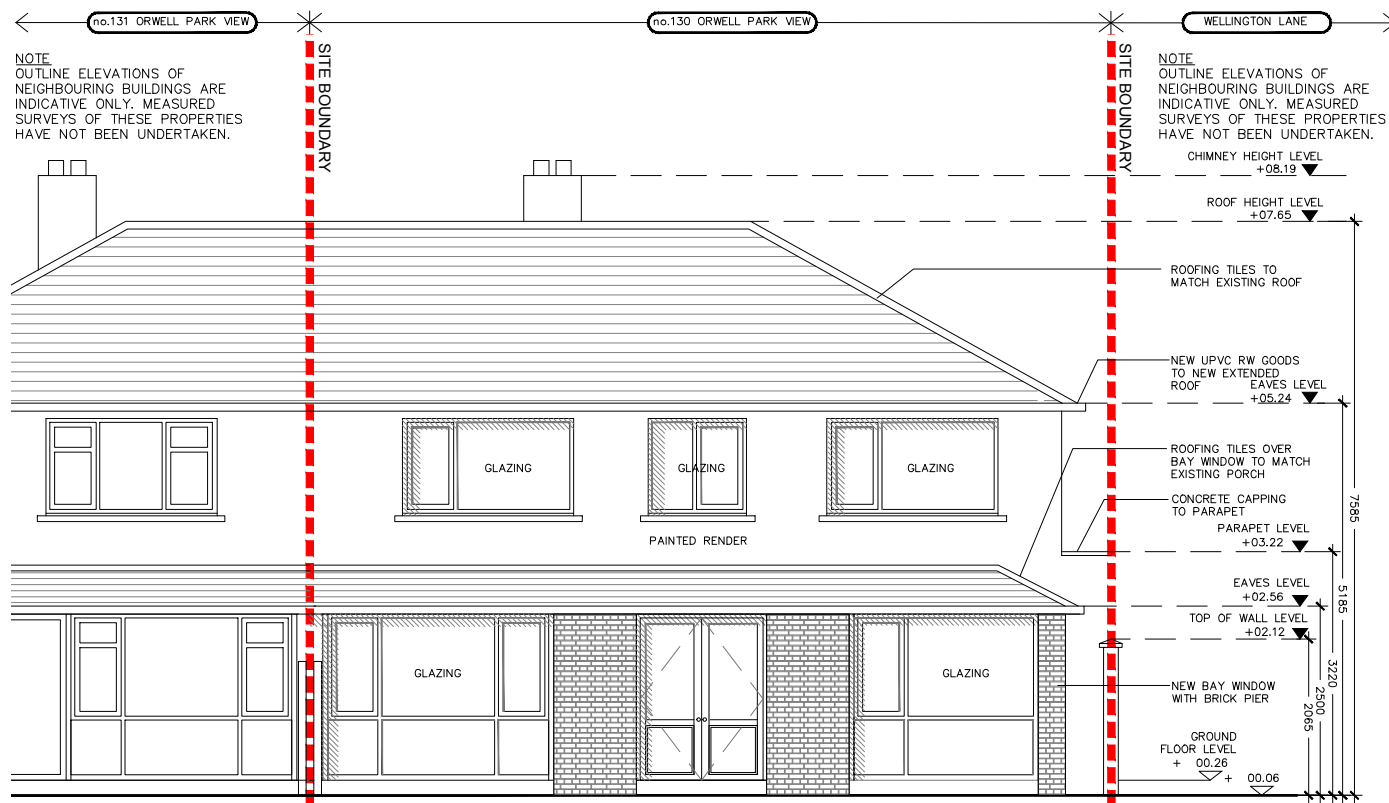

PROPOSED FRONT ELEVATION  
scale 1.100

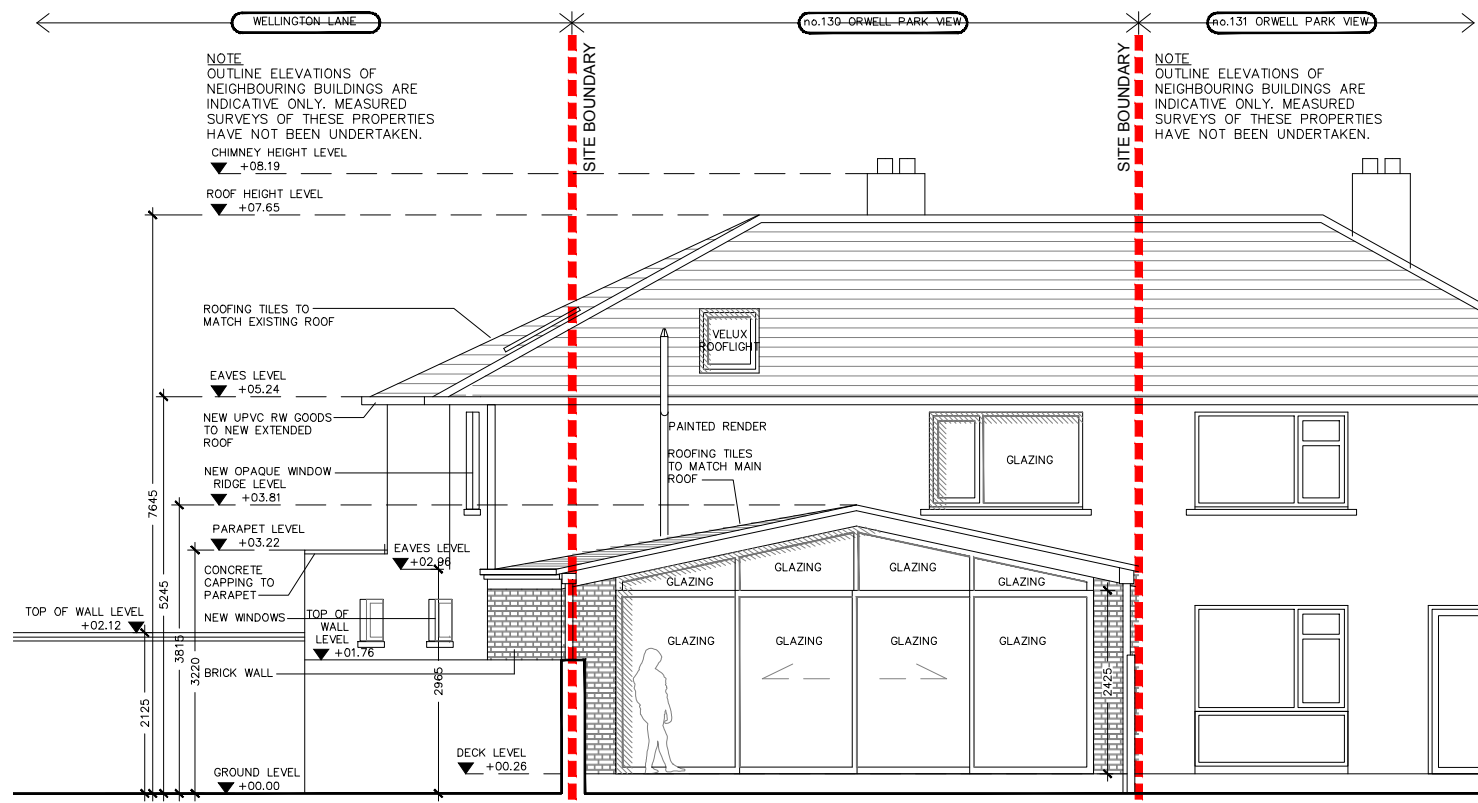

PROPOSED REAR ELEVATION  
scale 1.100

| LEGEND : |                       |
|----------|-----------------------|
|          | SITE BOUNDARY         |
|          | PROPOSED DEMOLITION   |
|          | PROPOSED CONSTRUCTION |

| PROJECT REF :   |  |
|---|--|
| DEMOLITION OF EXISTING REAR EXTENSION & GARAGE AND SUBSEQUENT EXTENSION OF GROUND + FIRST FLOOR AT no.130 ORWELL PARK VIEW, DUBLIN 6 FOR LAURA FAULKNER AND PAUL COPELAND |  |

| DRAWING TITLE :                    |                | DATE :     | SCALE :        | PROJECT No. : |
|------------------------------------|----------------|------------|----------------|---------------|
| PROPOSED ELEVATIONS - CONDITIONS 2 |                | 04.09.23   | 1.100          | 2209          |
| LOCATION :                         | CAD FILE No. : | DRAWN BY : | REV :          |               |
| no.130 ORWELL PARK VIEW, DUBLIN 6  | P-05           | RP         | P-05<br>COND 2 | 0             |