


PROPOSED FIRST FLOOR PLAN

SCALE 1:100 @ A4

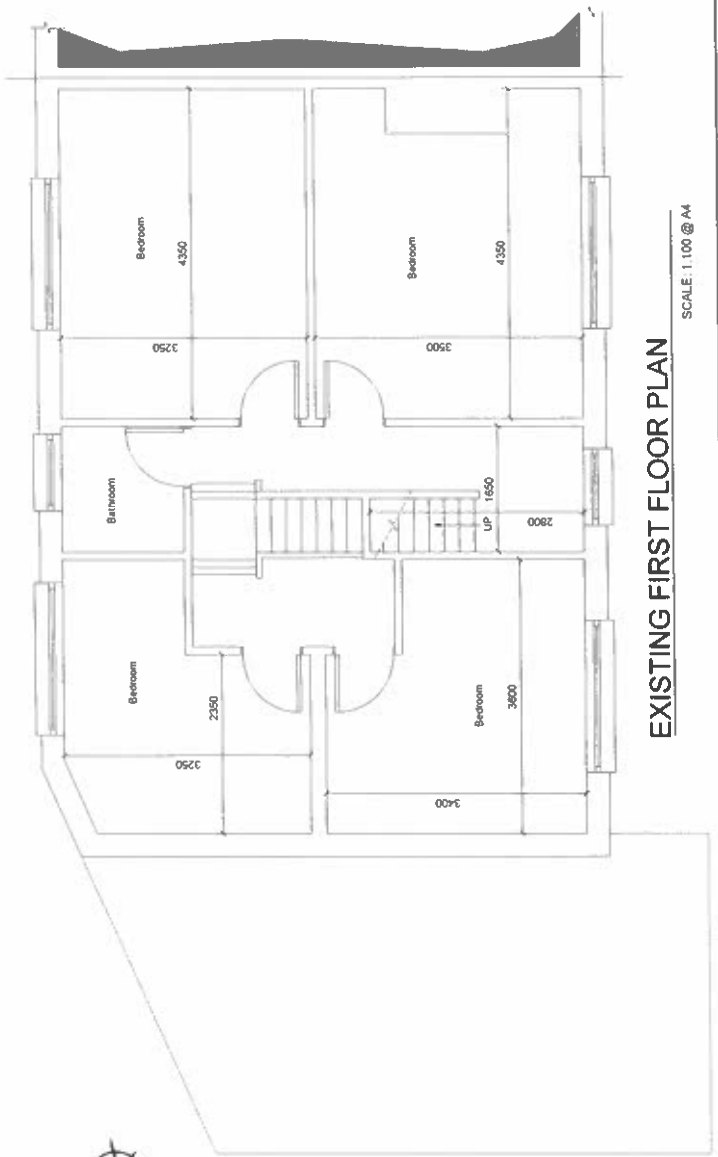

EXISTING FIRST FLOOR PLAN

SCALE 1:100 @ A4



DRAWN BY
 Deiric O'Heathirn
 APAC Ltd
 82 Beaumont Court
 Beaumont
 Dublin 9

Issued from: **DUBLIN**

PROPOSED WORKS
 74 HILLSBOOK AVENUE

Title of Drawing

PLANS

Drawn:	DOH	File No:	00004
Chkd:	N.D.	Job No:	00004
Appr:	HL	Drg. No:	
Scale:	as shown	Rev:	
Date:	Feb 2022		