


**PROPOSED REAR ELEVATION**

SCALE: 1:100 @ A4

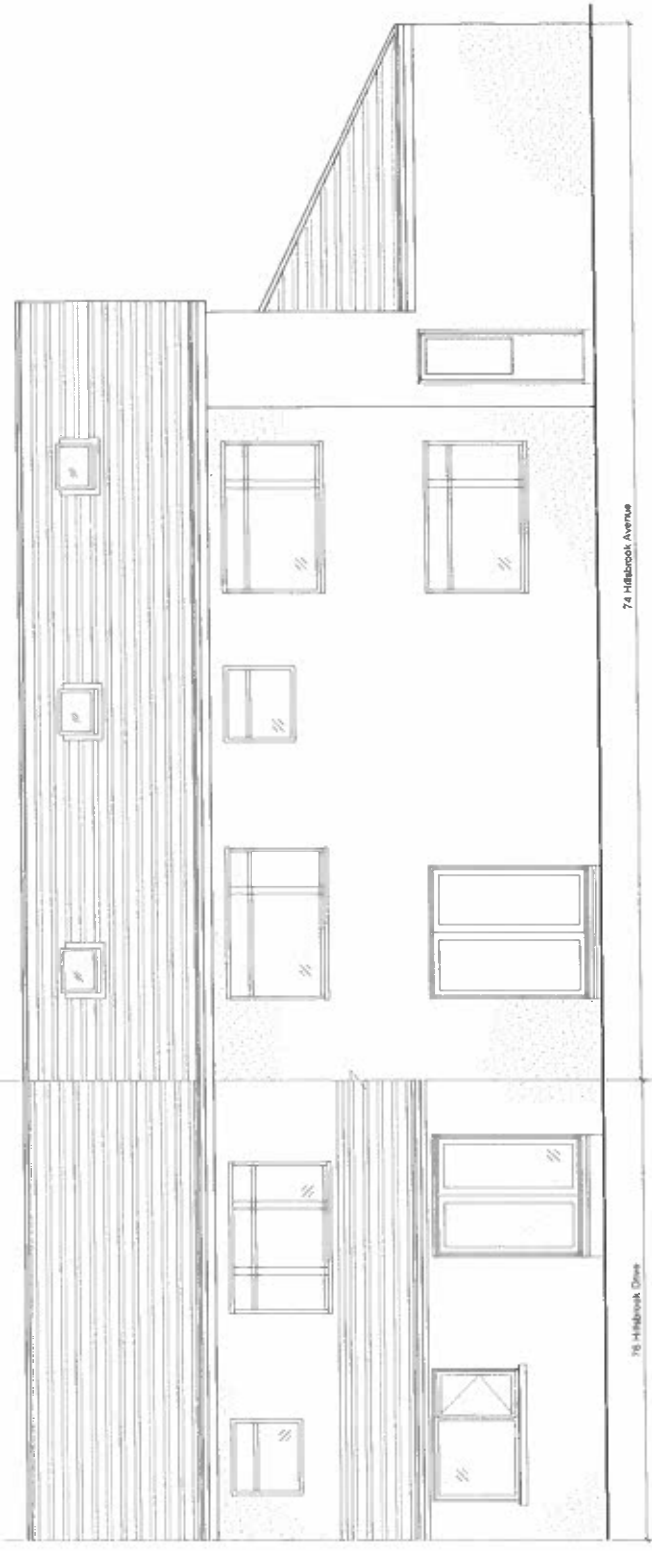

**EXISTING REAR ELEVATION**

SCALE: 1:100 @ A4

**DRAWN BY**  
 Deiric O'Heathim  
 APAC Ltd  
 82 Beaumont Court  
 Beaumont  
 Dublin 9

**Issued from:** Dublin  
**Project**

**PROPOSED WORKS**  
 74 HILLSBROOK AVENUE

**Title of Drawing**  
 ELEVATIONS

<b>Drawn:</b> DOH	<b>File No:</b> 00004
<b>Chkd:</b> N.D.	<b>Job No:</b> 00004
<b>Appr:</b> HL	<b>Dwg. No:</b>
<b>Scale:</b> as shown	<b>Rev:</b>
<b>Date:</b> Feb 2022	