



1 GROUND FLOOR PLAN
708 1:100




3 ELEVATION 1
708 1:100

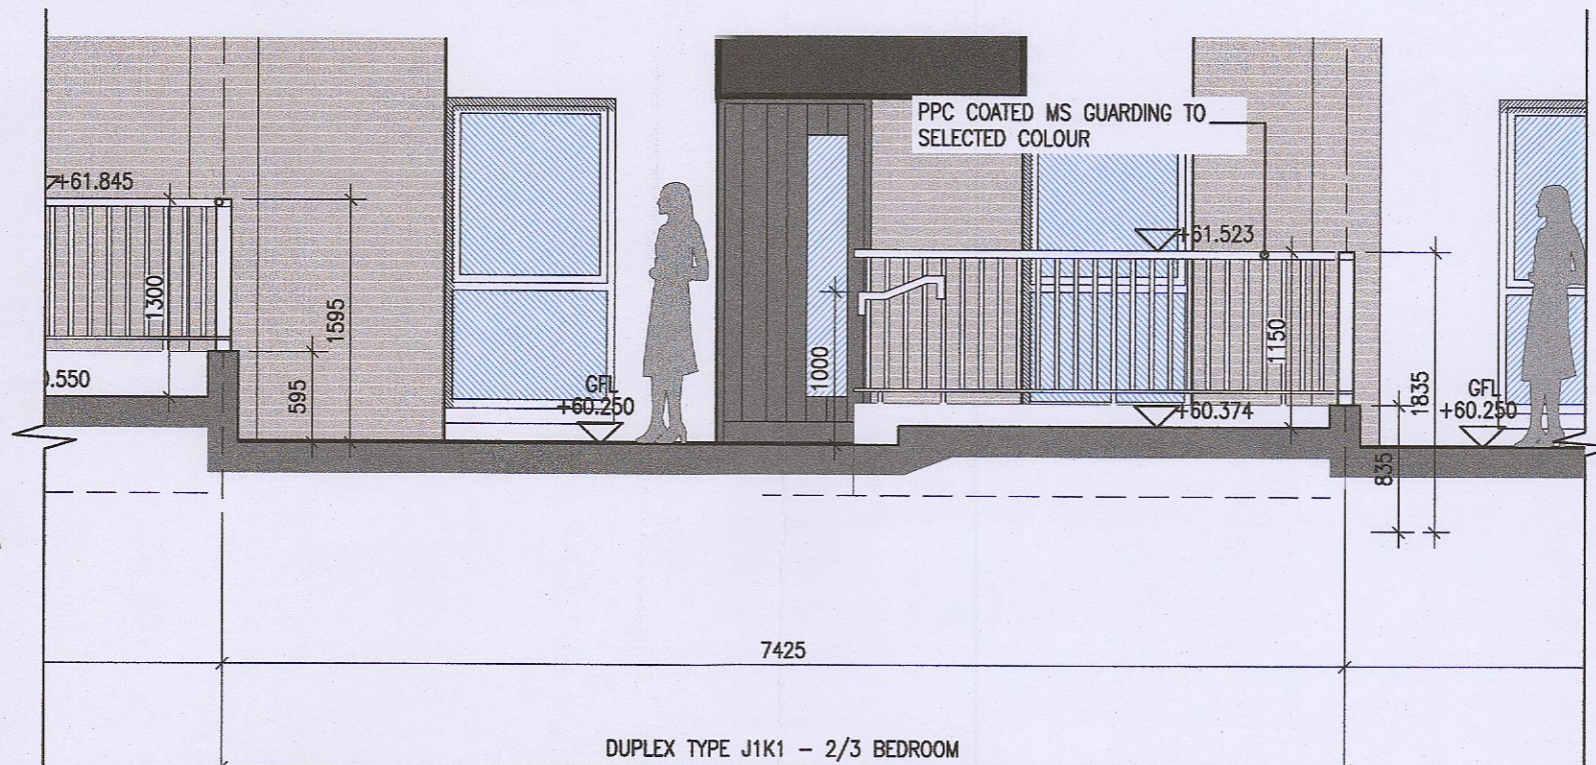


2 SECTION A-A
708 1:50

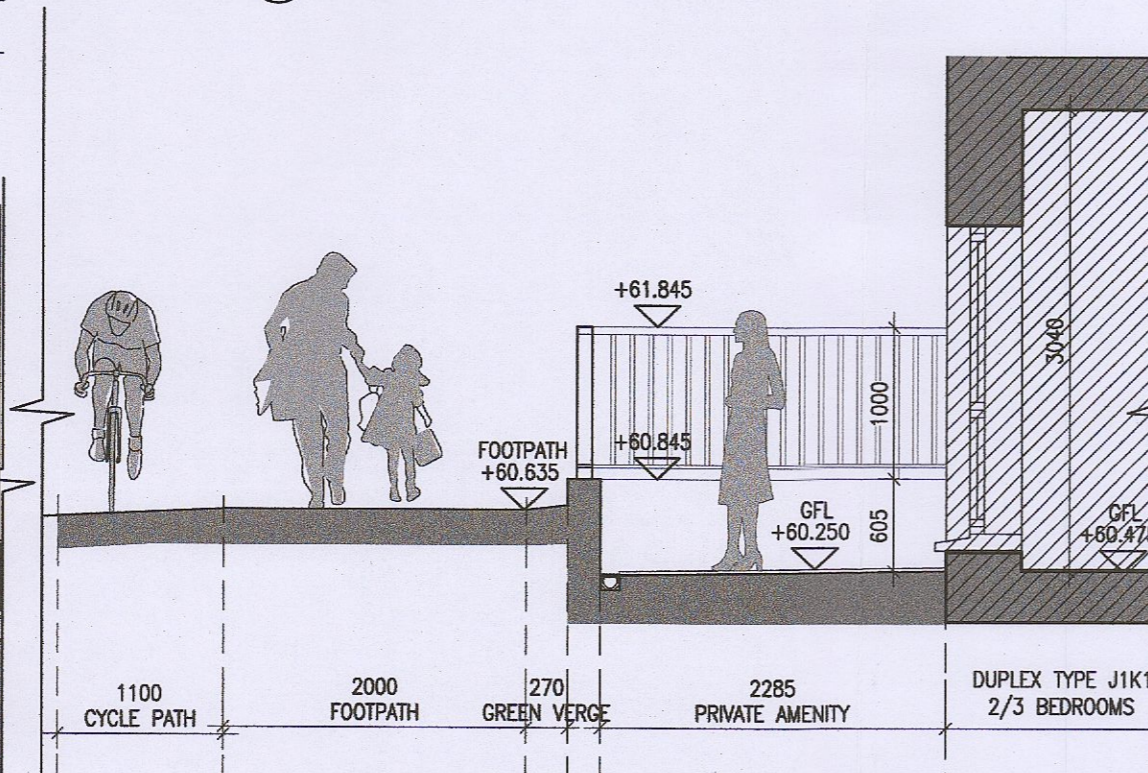

4 SECTION C-C
708 1:50

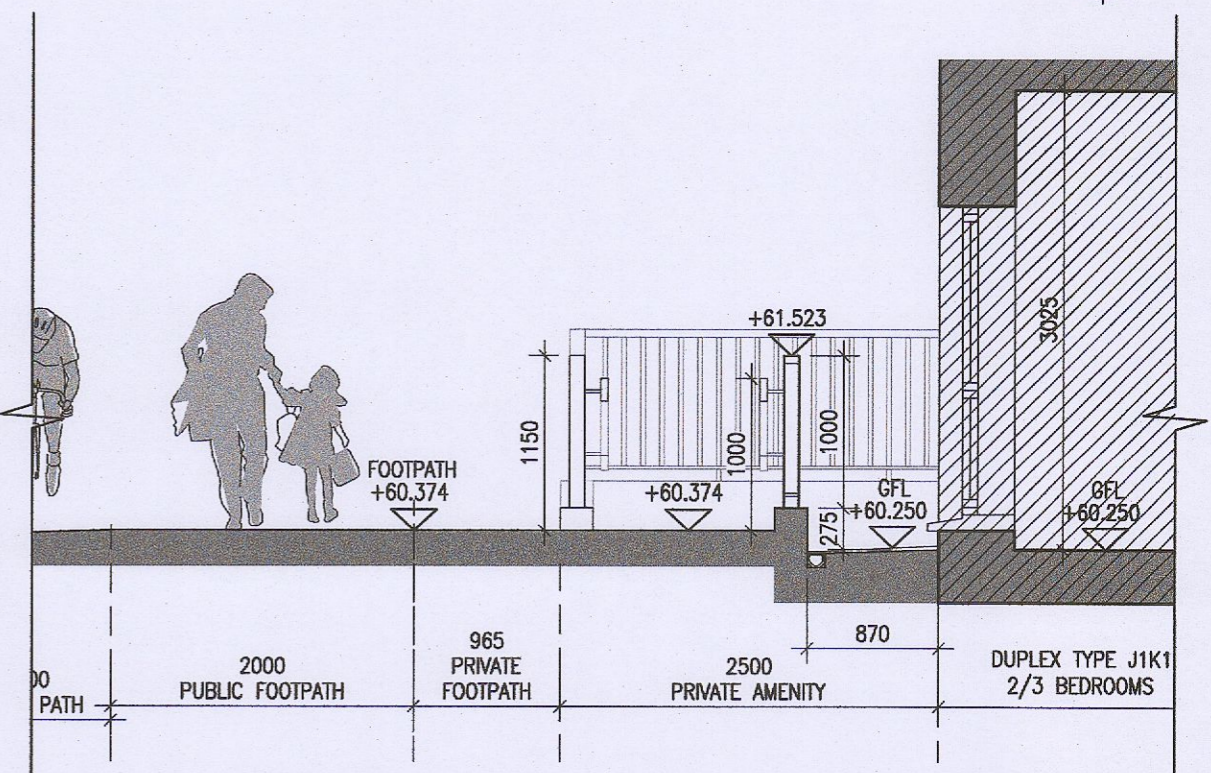

5 SECTION B-B
708 1:50

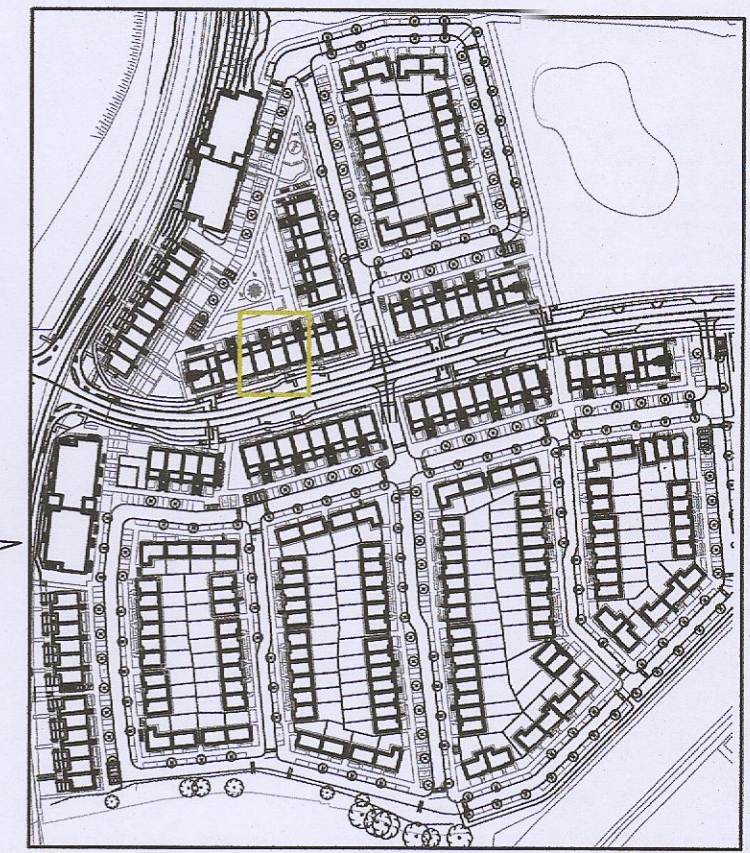

Indicates unit locations
KEY PLAN [NTS]

DRAFT 29.11.2022
Subject to change following consultant input

No.	Date	Revision	Initials
01	27/01/23	Planning Application	AM
02	01/01/23	RFI Submission	RT

Project		Adamstown Extension - Clonburris SDZ Residential Development		6-7 HARCOURT TERRACE, DUBLIN 2, IRELAND t + 353-1-618 2400 f + 353-1-676 7385 e architecture@bkd.ie	
Drawing Title		Duplex JK_Typical Amenity Space - Sheet 1 of 2		www.bkd.ie	
Drawing No		6268-P-708		bkdarchitects BURKE-KENNEDY DOYLE	
Scale	1:100/50 @ A3	Rev	02	Drawn	AM
Date	Jan' 23				