




EXISTING GROUND FLOOR PLAN
SCALE 1:100 @A3

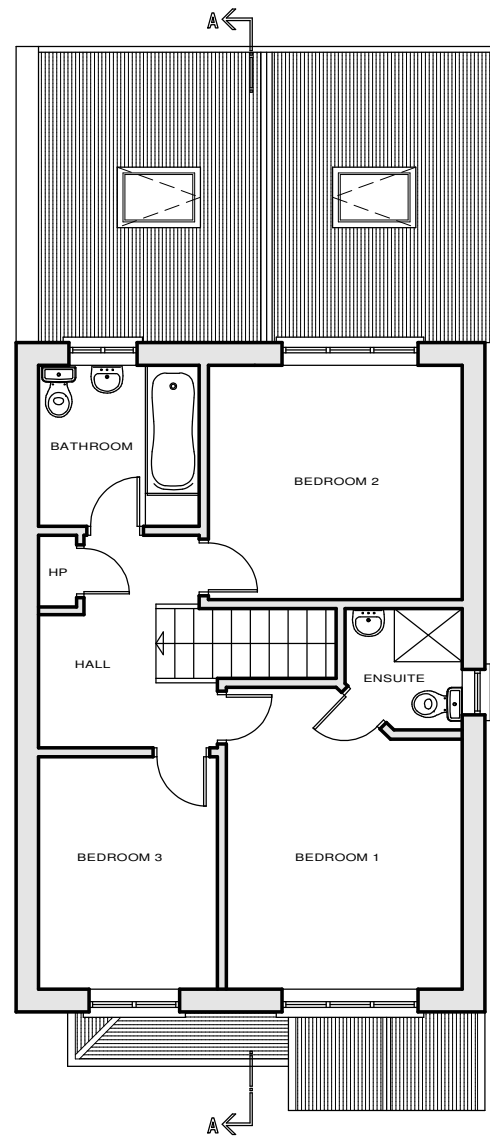

EXISTING FIRST FLOOR PLAN
SCALE 1:100 @A3

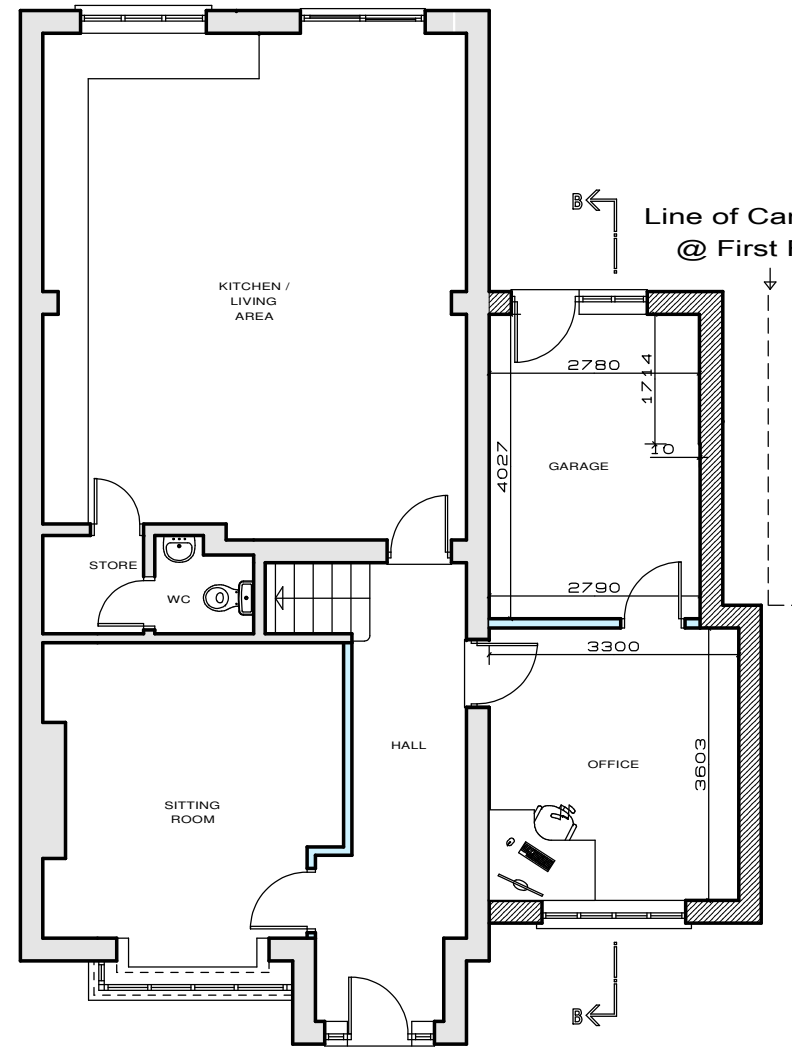

PROPOSED GROUND FLOOR PLAN
SCALE 1:100 @ A3
UPDATED

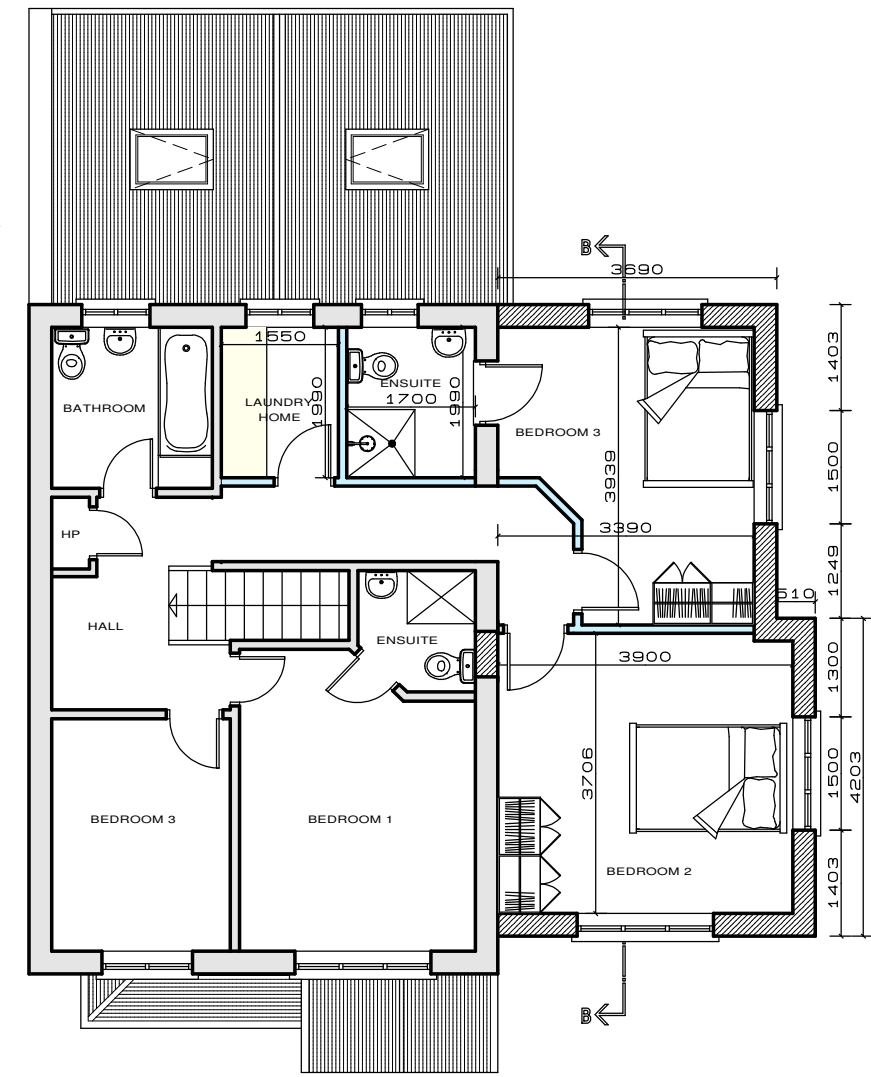

PROPOSED FIRST FLOOR PLAN
SCALE 1:100 @A3
UPDATED


FURTHER INFORMATION A

SITE STATISTICS:

SITE AREA: 274M²

NOTES:

DO NOT SCALE DRAWING
USE WRITTEN DIMENSIONS ONLY

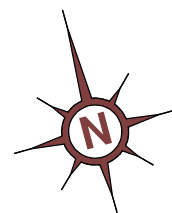

116 LONG WOOD PARK
GRANGE ROAD
RATHFARNHAM
DUBLIN 14
TEL: 01-4936040
FAX 01-4936044
WWW.ELENFIELD.COM



PROJECT:
REDEVELOPMENT AT
GRIFFEEN GLEN CRESENT,
LUCAN,
CO. DUBLIN
CLIENT:
Mr Ivan Ipati

DATE:
13/11/2023
SCALES:
1:100 @ A3
REV:B

DRAWING:
FURTHER INFORMATION
PLANS, ELEVATIONS, SECTIONS
DWG NO:
RM-19-001 - B