


1 Block 1 - West Elevation
SCALE: 1 : 200



5 Block 1 - South Courtyard Elevation
SCALE: 1 : 200




2 Block 1 - North Elevation
SCALE: 1 : 200

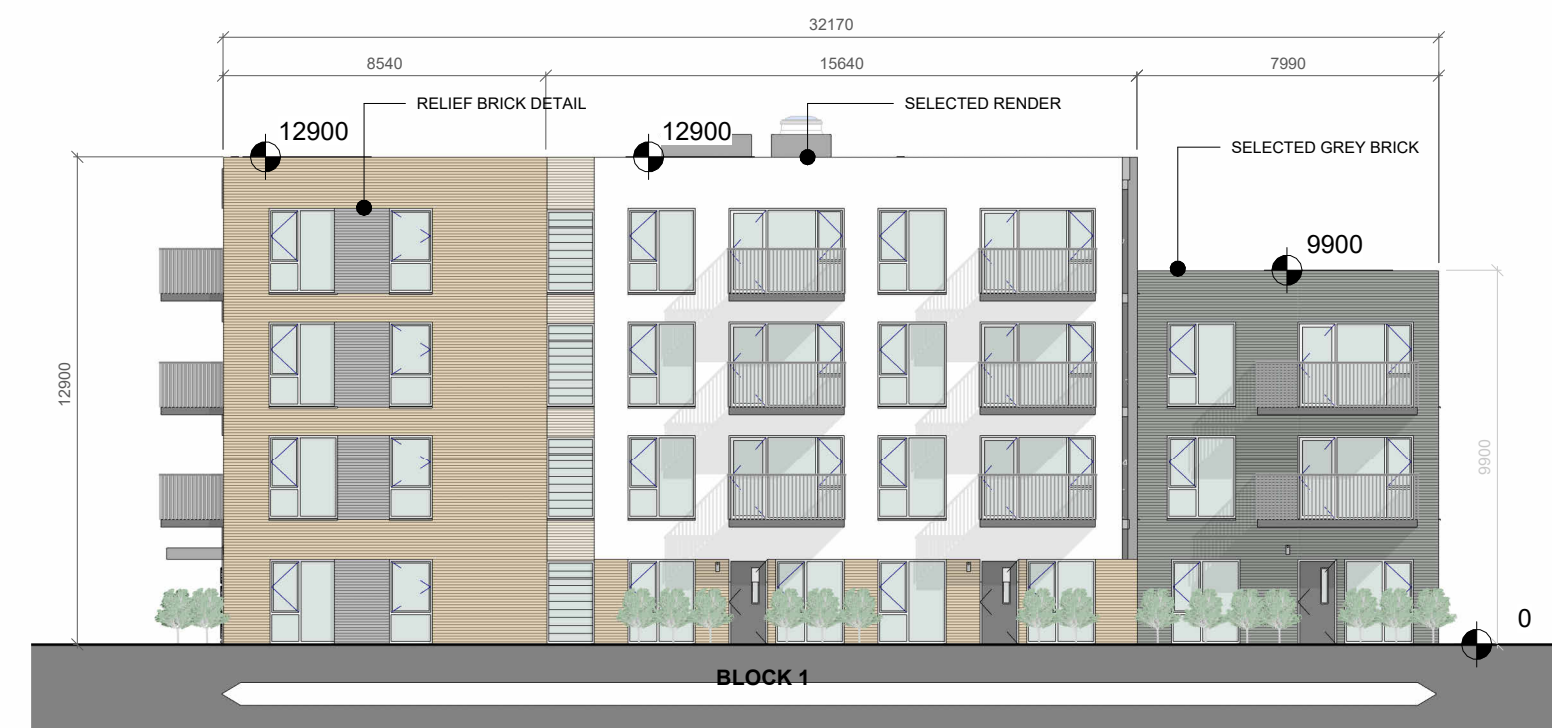


3 Block 1 - South Elevation
SCALE: 1 : 200



7 Block 1 - North Courtyard Elevation
SCALE: 1 : 200

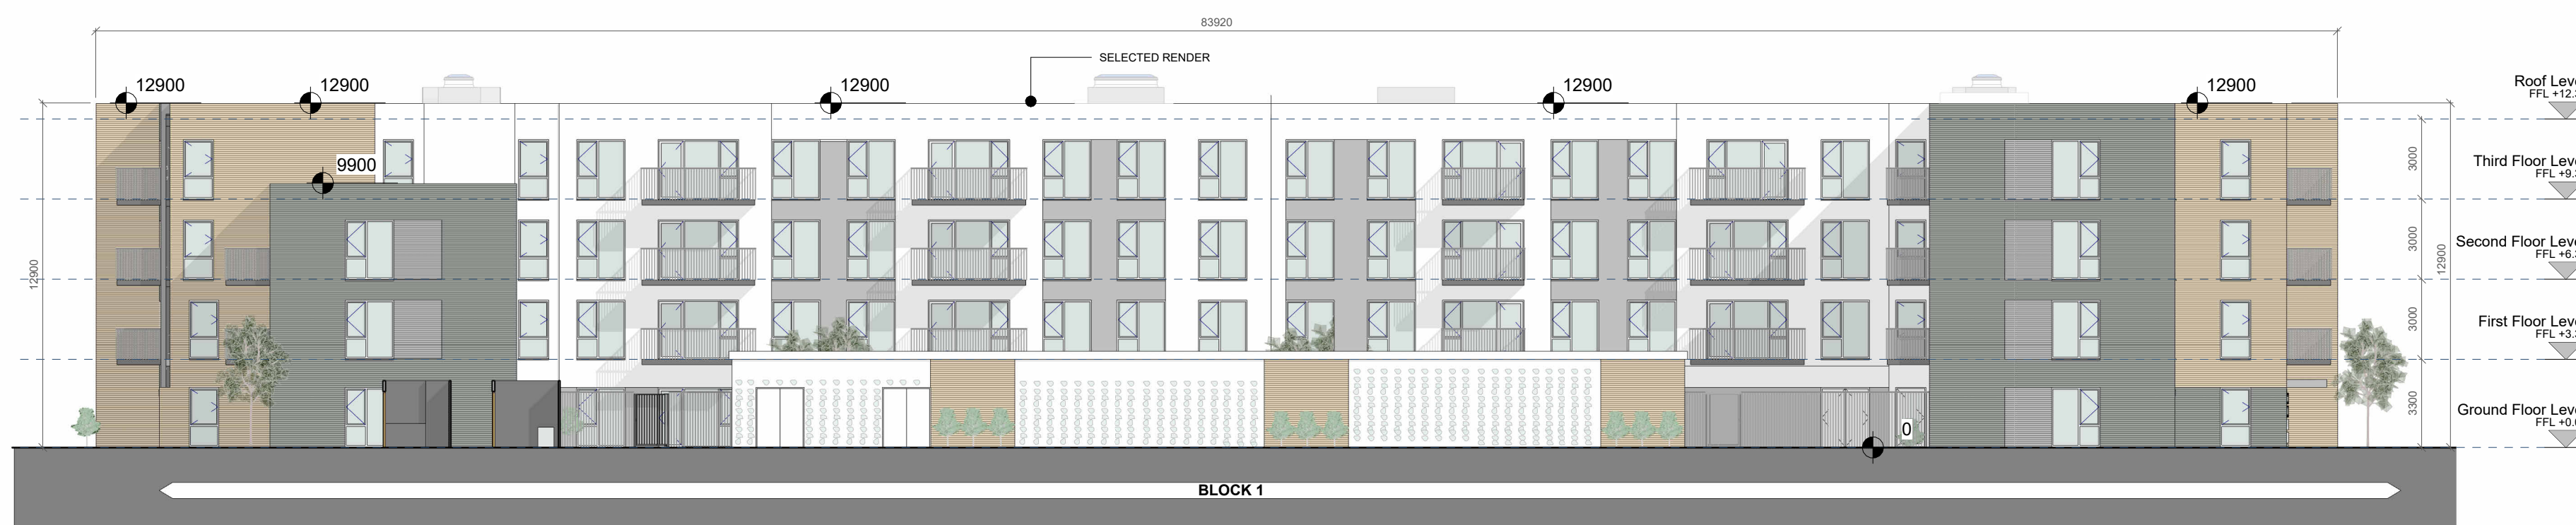

4 Block 1 - East Elevation
SCALE: 1 : 200

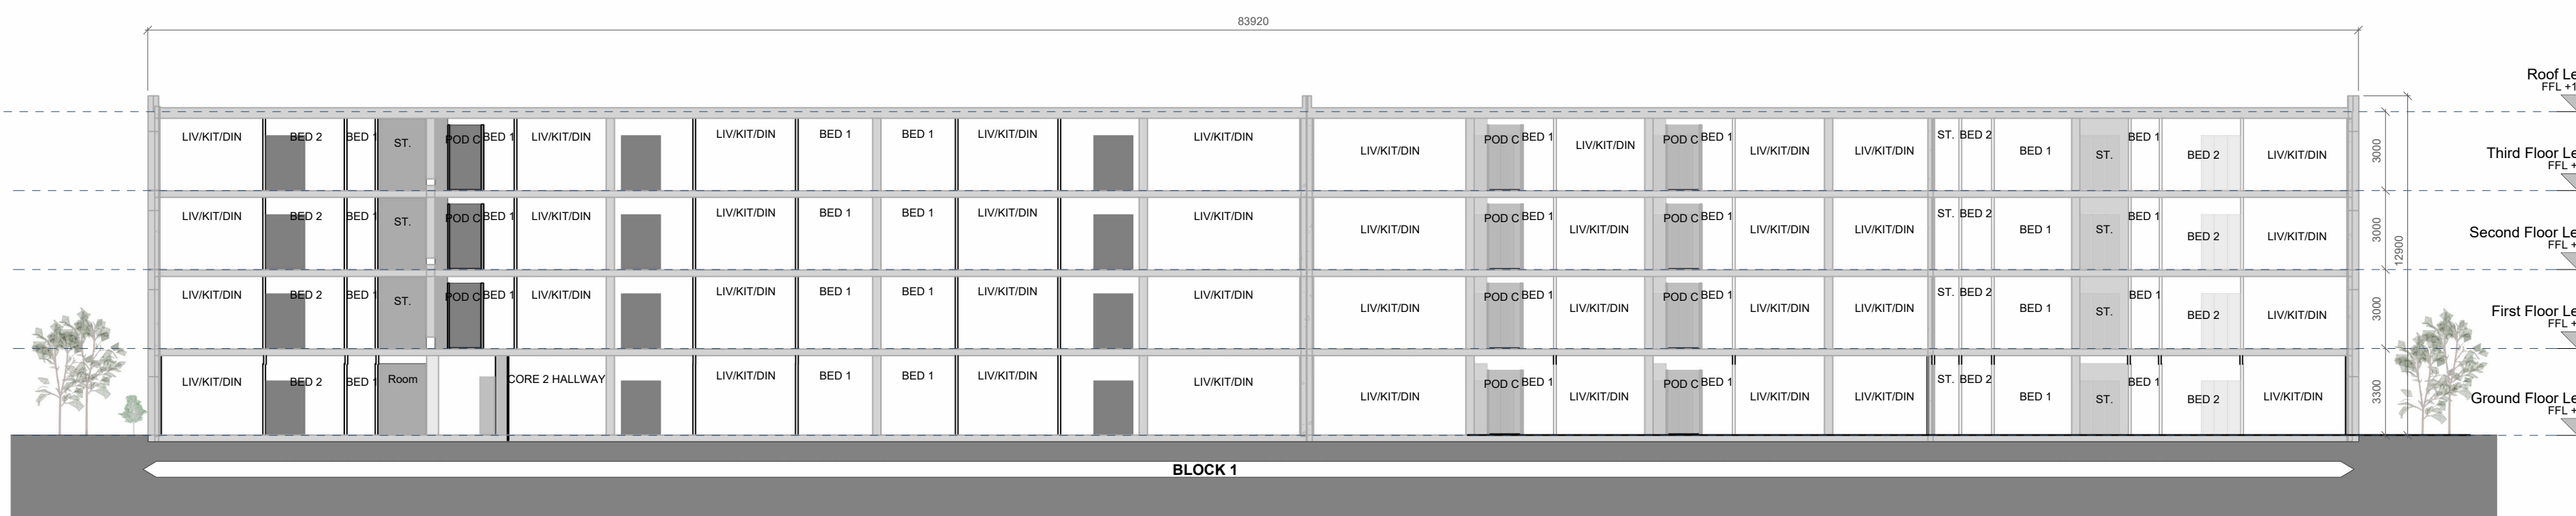

4 Block 1 - East Section
SCALE: 1 : 200



Key Plan
SCALE: NTS

COMPLIANCE 16/11/2023

REV	DATE	DESCRIPTION	ISSUED BY

CLIENT:
Cairn Homes
PROJECT TITLE:
Clonburris Apartments (T3)
DRAWING TITLE:
Block 1 - Elevations

DRN BY:	CHK BY:	SCALE @ A1:	DATE:	REVISION:	JOB NO.:
DMC	CC	As Shown	08/03/23		22005.1
DRAWING NUMBER: CLB-03-06-B1-ZZ-DR-MCORM-AR-PL203					STATUS CODE:

MCORM
No.1 Grantham Street, Dublin 8
D08 A49Y Tel: +353 (0)1 478 8700
Block 6, Central Business Park
Tullamore, County Offaly
R35 F6F8 Tel: +353 (057) 932 3867
website: www.mcorm.com email: arch@mcorm.com

Figured dimensions only to be used. This drawing is copyright of MCORM Ltd. All information is shared as per approved use in accordance with I.S. NA-2021 to I.S. EN ISO 19650-2: 2018. If 'Status Code' above is empty, this information has been shared as Status Code S0 - Work in Progress (WIP) / Draft.