
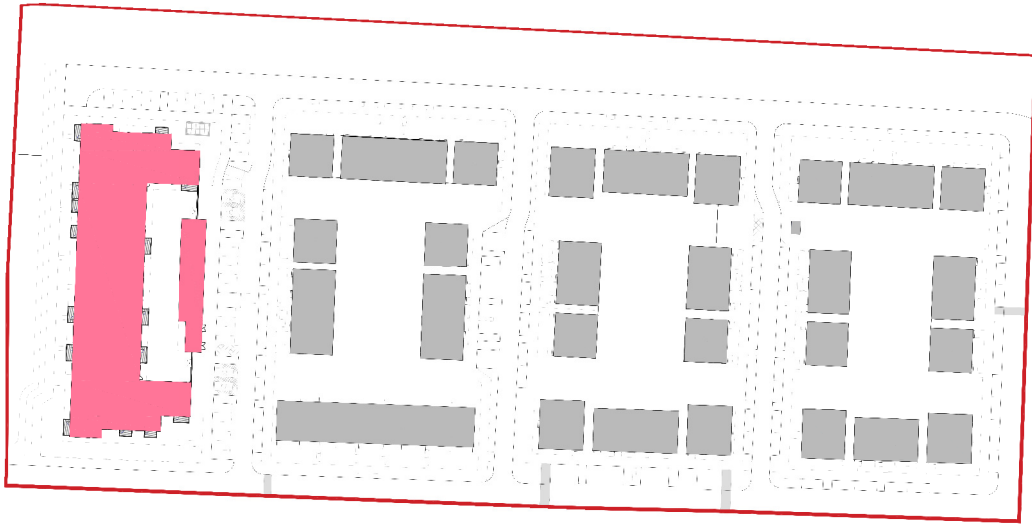


Block 1 - Roof Floor Plan
SCALE: 1 : 200

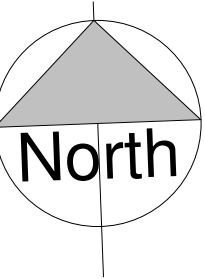

Key Site Plan
SCALE: NTS

ACCOMMODATION UNITS			
APARTMENT BLOCK B		76 no.	
1 Bed	n.30	40%	
2 + 1 Bed	n.4	5%	
2 Bed	n.42	55%	
3 Bed	n.00		
Dual aspect	n.31	41%	

COMPLIANCE 07/11/2023

REV	DATE	DESCRIPTION	Issued by
REVISIONS			

CLIENT:
Cairn Homes

PROJECT TITLE:
Clonburris Apartments (T3)

DRAWING TITLE:
Block 1 - Roof Floor Plan

DRN BY:	CHK BY:	SCALE @ A1:	DATE:	REVISION:	JOB NO:
DMC	CC	As Shown	08/04/23		22005.1
DRAWING NUMBER:					STATUS CODE:
CLB-03-06-B1-ZZ-DR-MCORM-AR-PL202					

MCORM

MCROSS OROURKE HANNING ARCHITECTS

website: www.mcorm.com email: arch@mcorm.com

No.1 Grantham Street, Dublin 8
D08 A49Y Tel: +353 (0)1 478 8700

Block 6, Central Business Park
Tullamore, County Offaly
R35 P6F8 Tel: +353 (057) 932 3867

Figured dimensions only to be used. This drawing is copyright of MCORM Ltd. All information is shared as per approved use in accordance with I.S.NA.2021 to I.S. EN ISO 19650-2: 2018. If 'Status Code' above is empty, this information has been shared as Status Code 50 - Work in Progress (WIP) / Draft.