



Block 1 - Ground Floor Plan
SCALE: 1 : 200

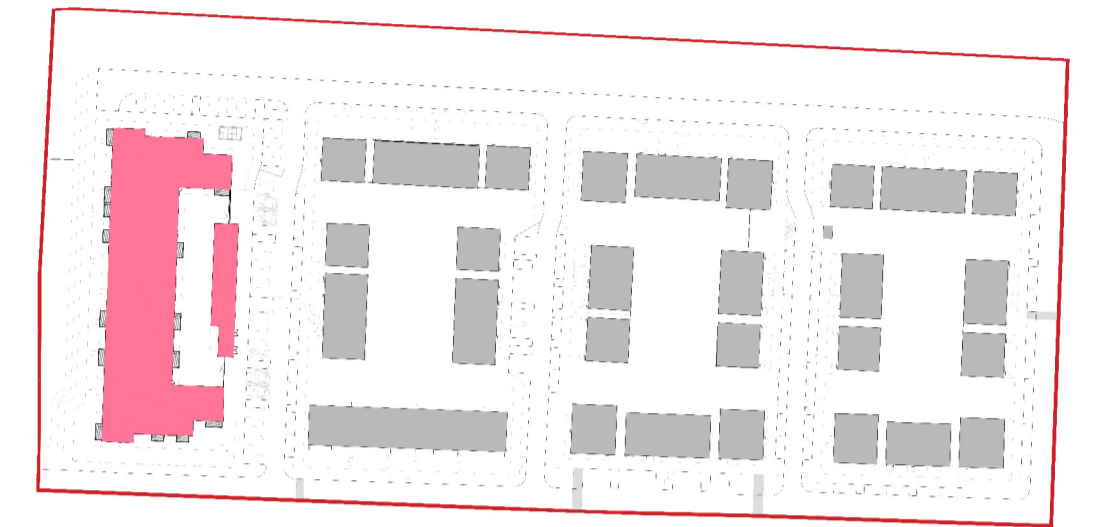

Block 1 - First Floor Plan
SCALE: 1 : 200

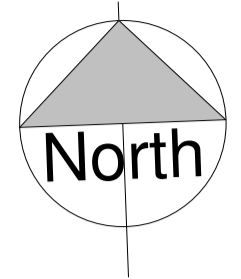

Key Site Plan
SCALE: NTS

ACCOMMODATION UNITS

APARTMENT BLOCK B 76 no.

1 Bed	n.30	40%
2 + 1 Bed	n.4	5%
2 Bed	n.42	55%
3 Bed	n.00	
Dual aspect	n.31	41%

COMPLIANCE 07/11/2023

REV	DATE	DESCRIPTION	ISSUED BY

CLIENT:
Cairn Homes

PROJECT TITLE:
Clonburris Apartments (T3)

DRAWING TITLE:
Block 1 - Ground & First Floor Plan

DRN BY: DMC | CC | SCALE @ A1: | DATE: 07/28/23 | REVISION: | JOB NO: 22005.1

DRAWING NUMBER:
CLB-03-06-B1-ZZ-DR-MCORM-AR-PL200

MCORM
No.1 Grantham Street, Dublin 8
D08 A8Y9 Tel: +353 (0)1 478 8700
Block 6, Central Business Park
Tullamore, County Offaly
R35 F6F8 Tel: +353 (0)57 932 3867
www.mcorm.com email: arch@mcorm.com

Figured dimensions only to be used. This drawing is copyright of MCORM Ltd. All information is shared as per approved use in accordance with I.S. NA.2021 to I.S. EN ISO 19650-2: 2018. If 'Status Code' above is empty, this information has been shared as Status Code 50 - Work in Progress (WIP) / Draft.