




ALL DIMENSIONS TO BE CHECKED ON SITE
 NO DIMENSIONS TO BE SCALED FROM THIS DRAWING IS TO BE READ IN CONSTRUCTION WITH RELEVANT CONSULTANTS DRAWINGS

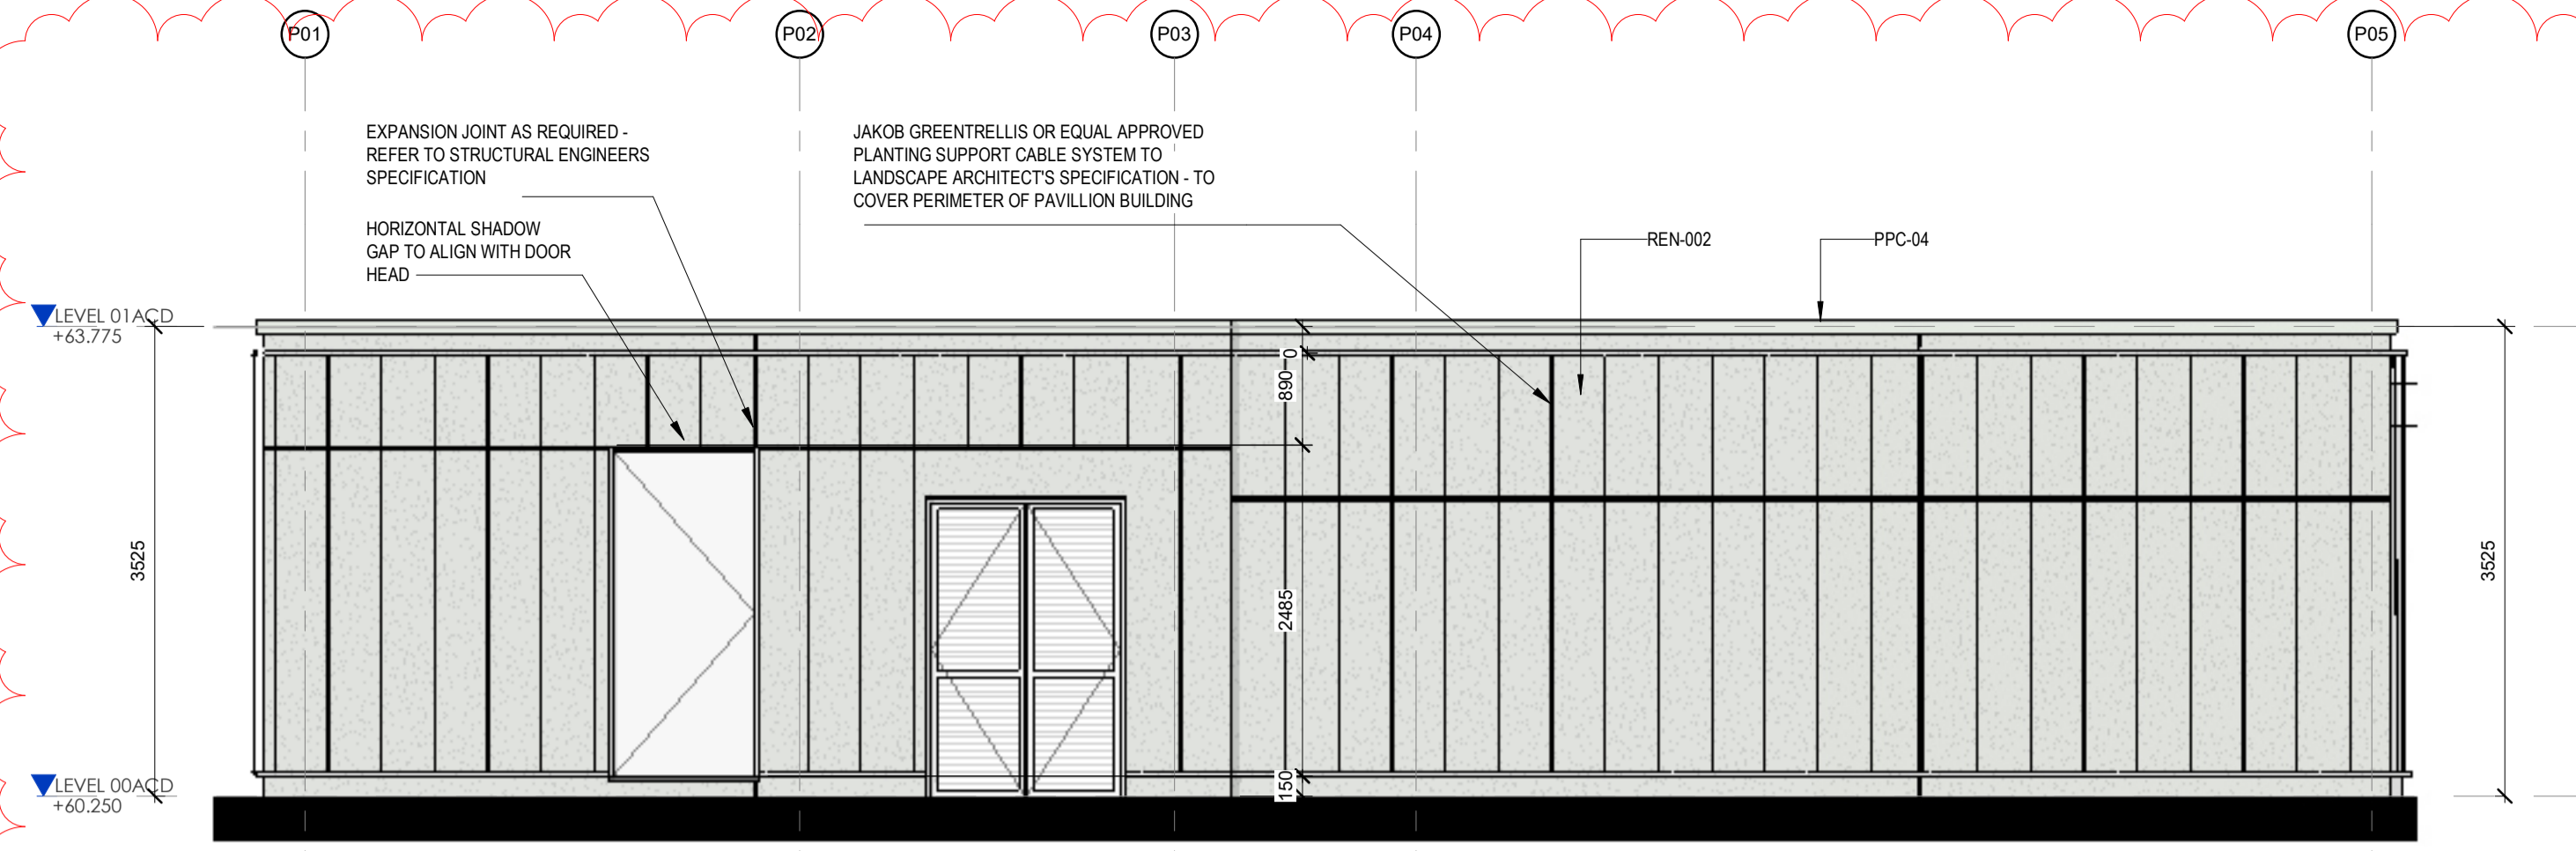


3 PAVILION - SOUTH ELEVATION
1:50

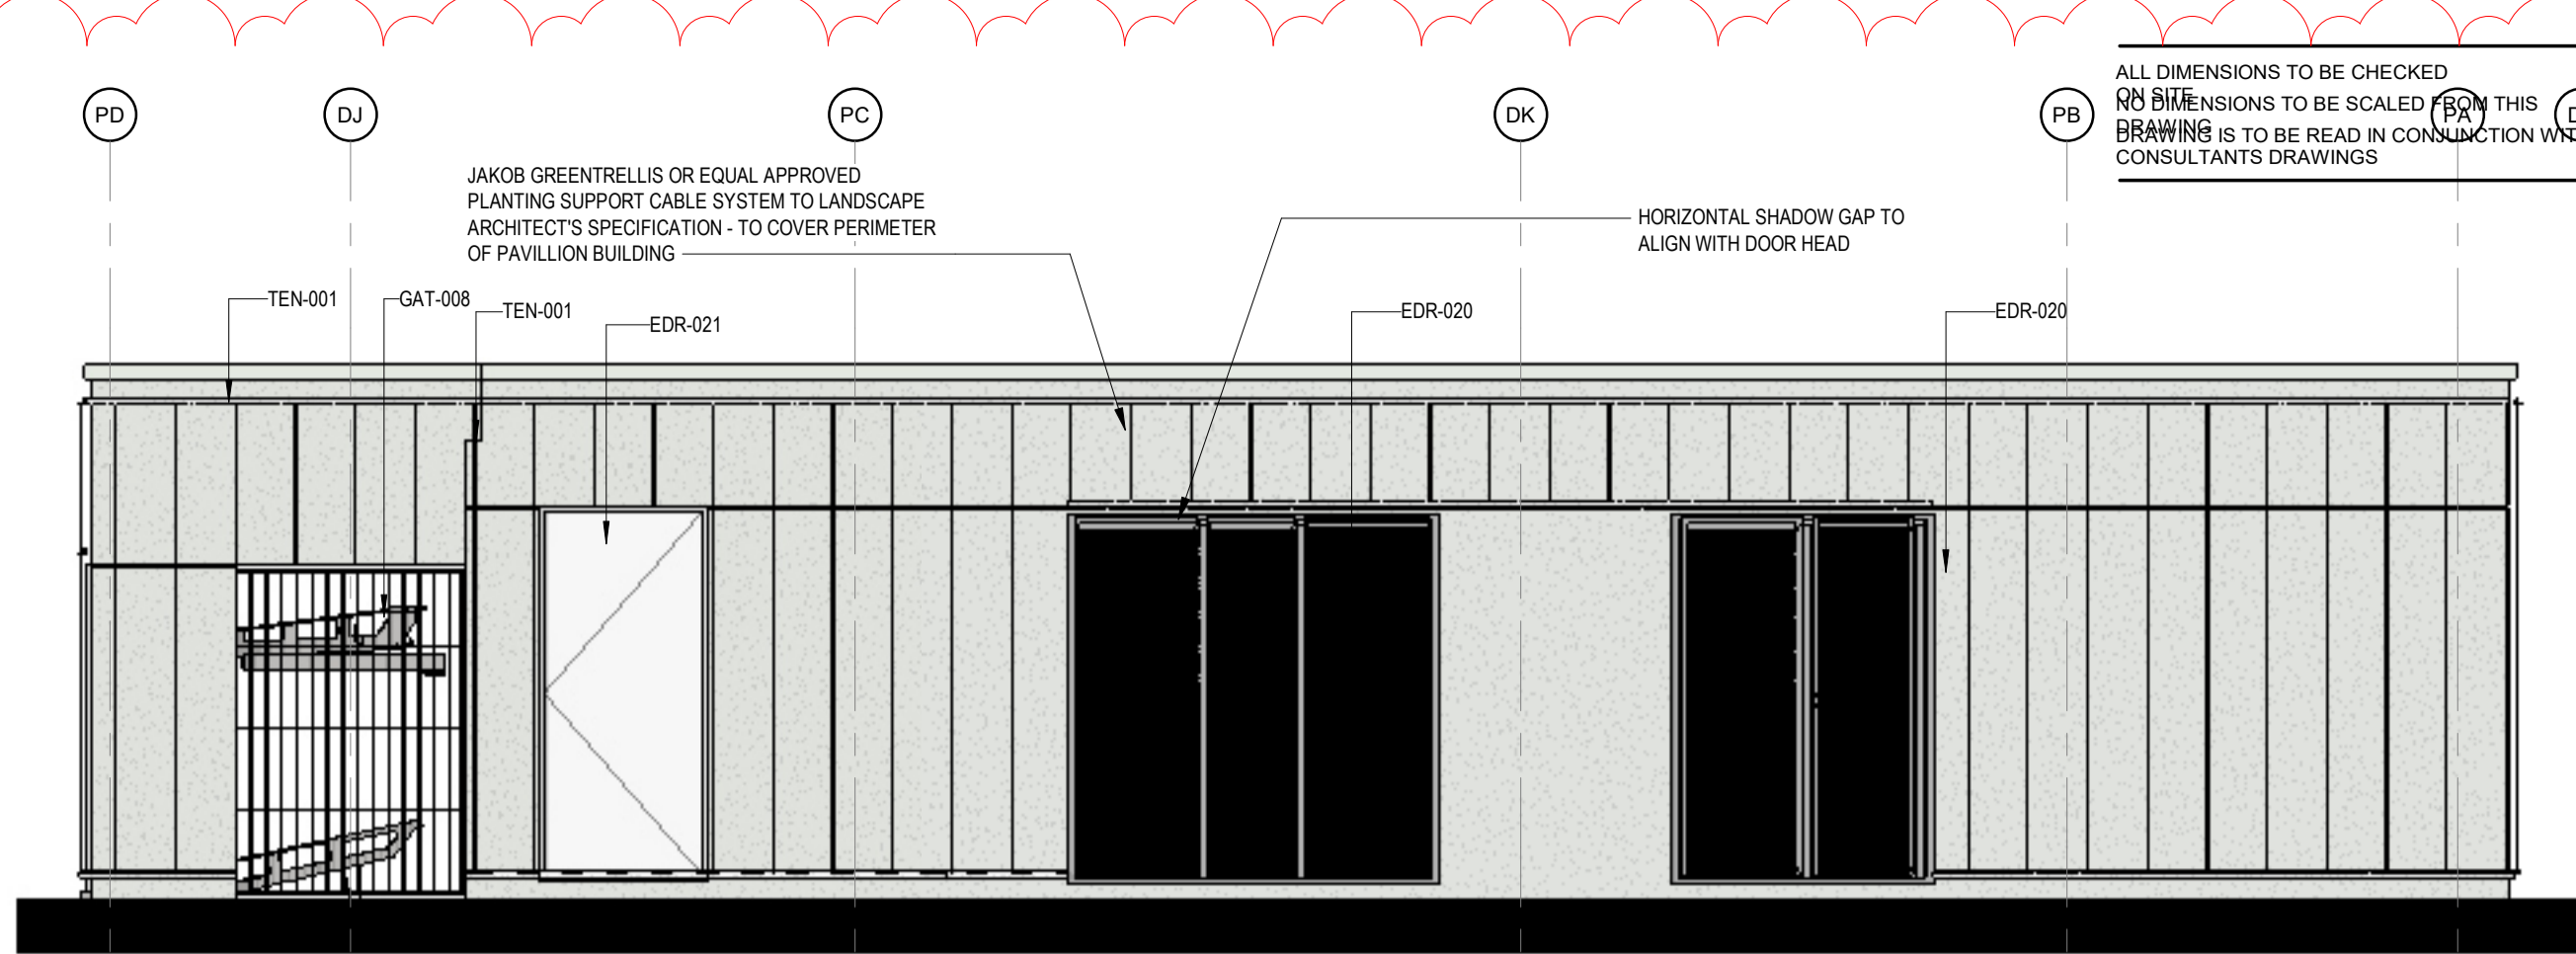


7 PAVILION - WEST ELEVATION
1:50

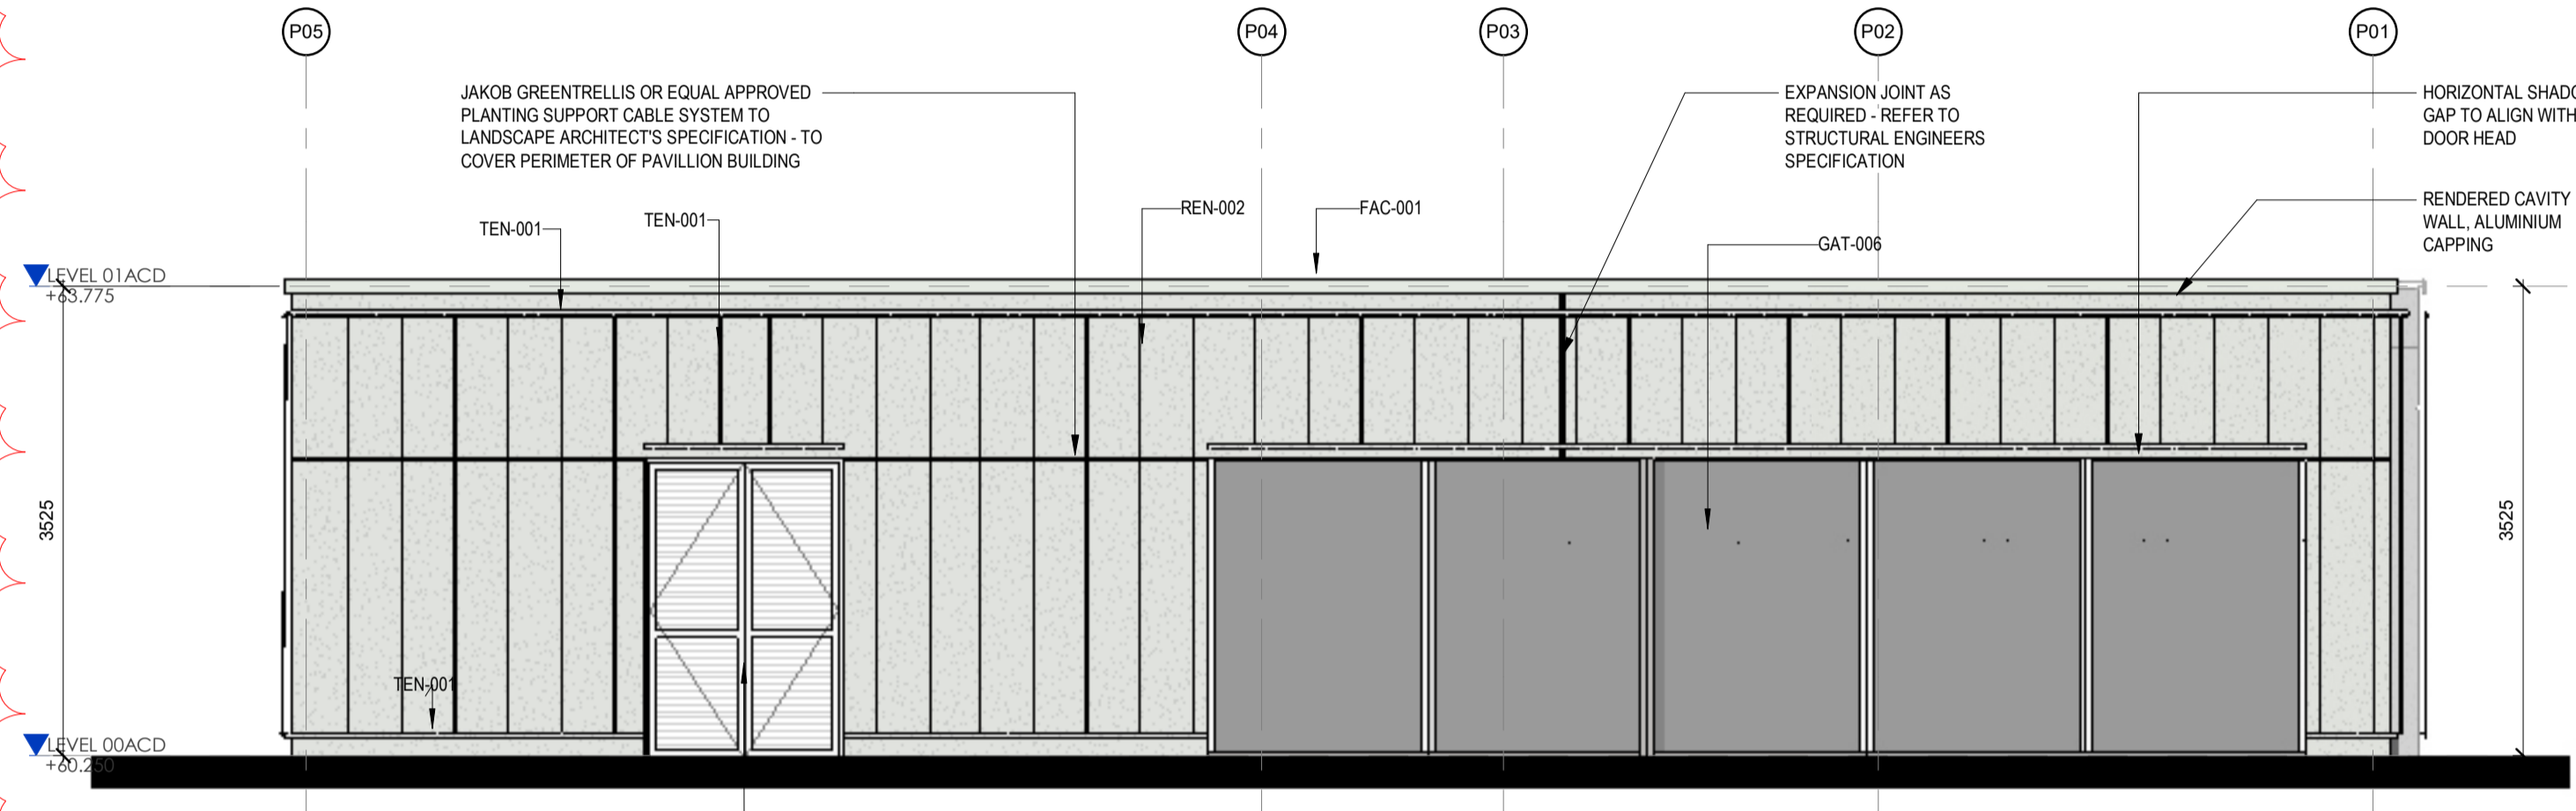


2 PAVILION - NORTH ELEVATION
1:50

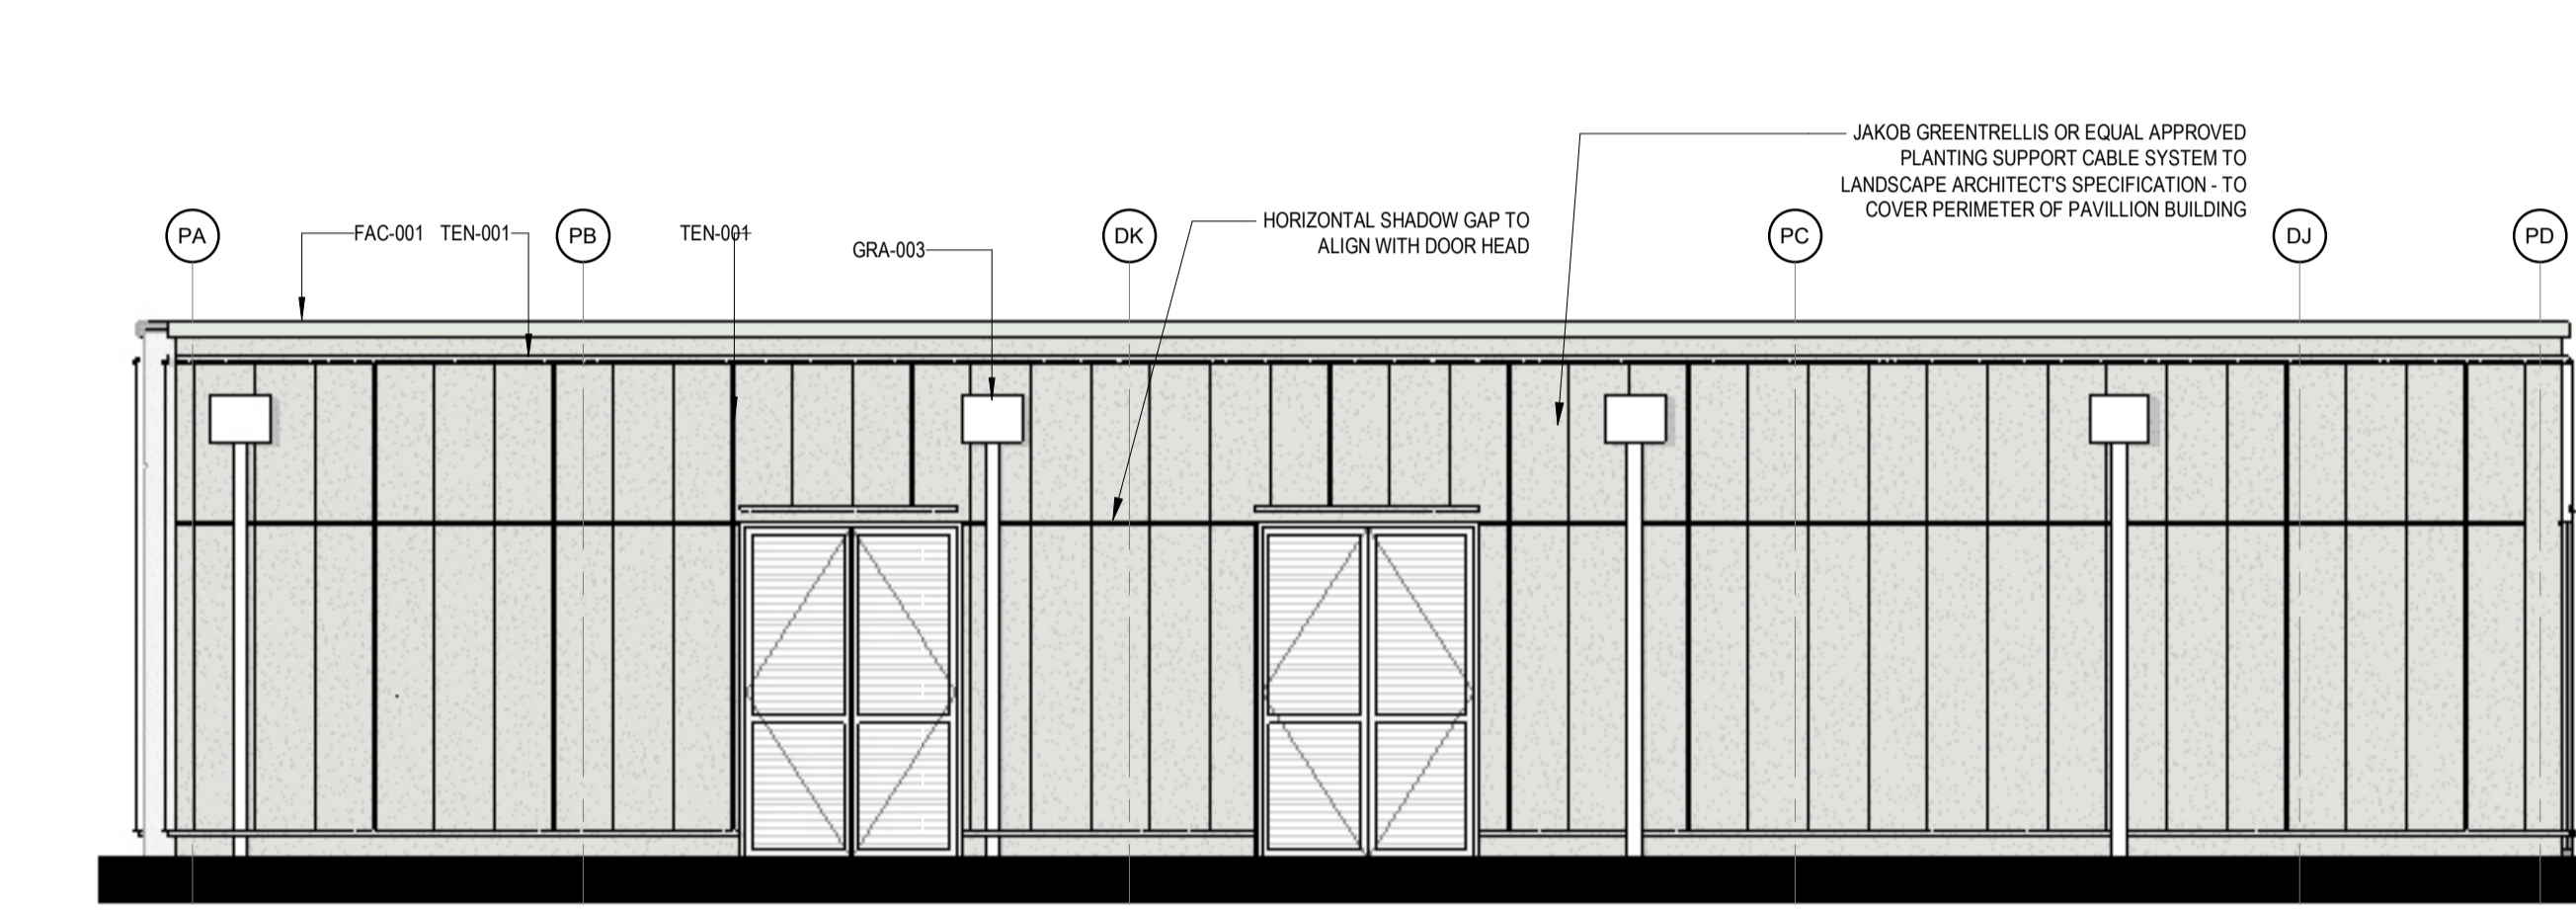


1 PAVILION - EAST ELEVATION
1:50

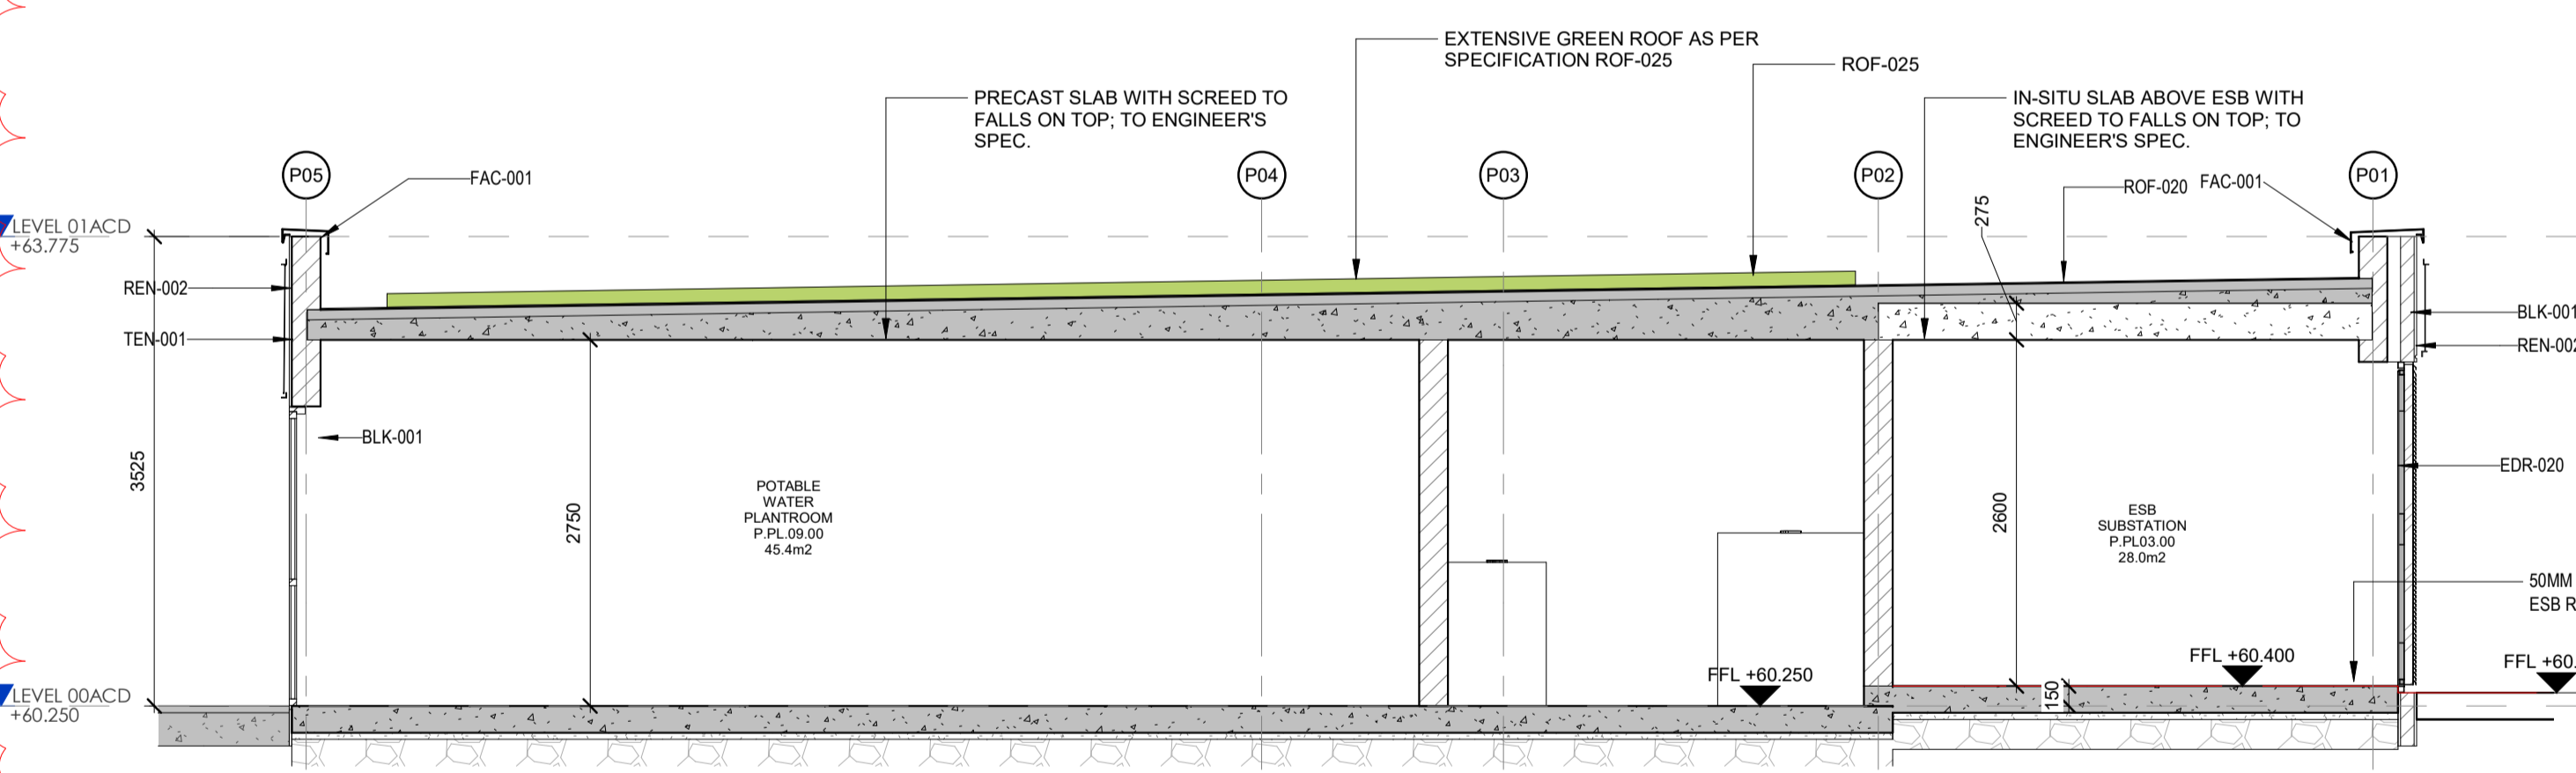


6 PAVILION SECTION 02
1:50

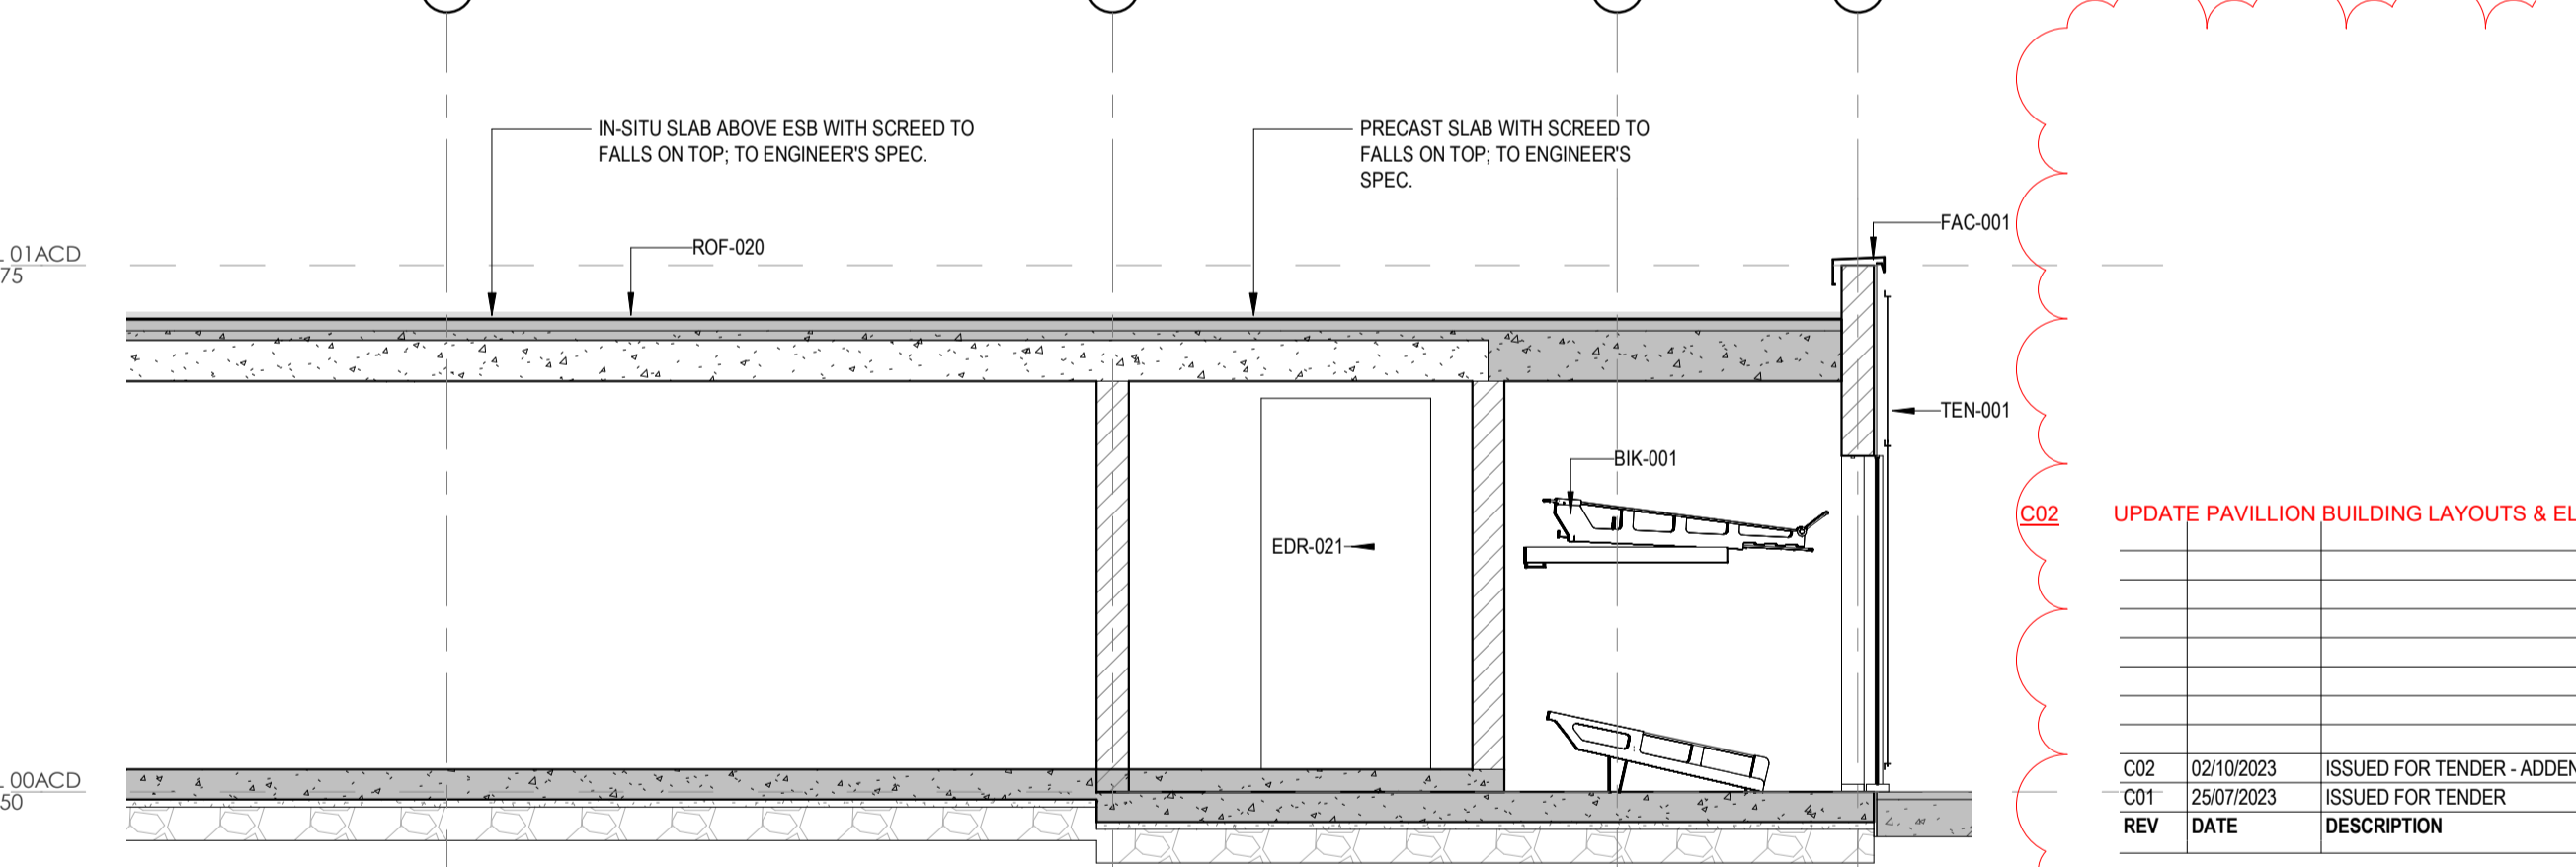

4 PAVILION SECTION 03
1:50

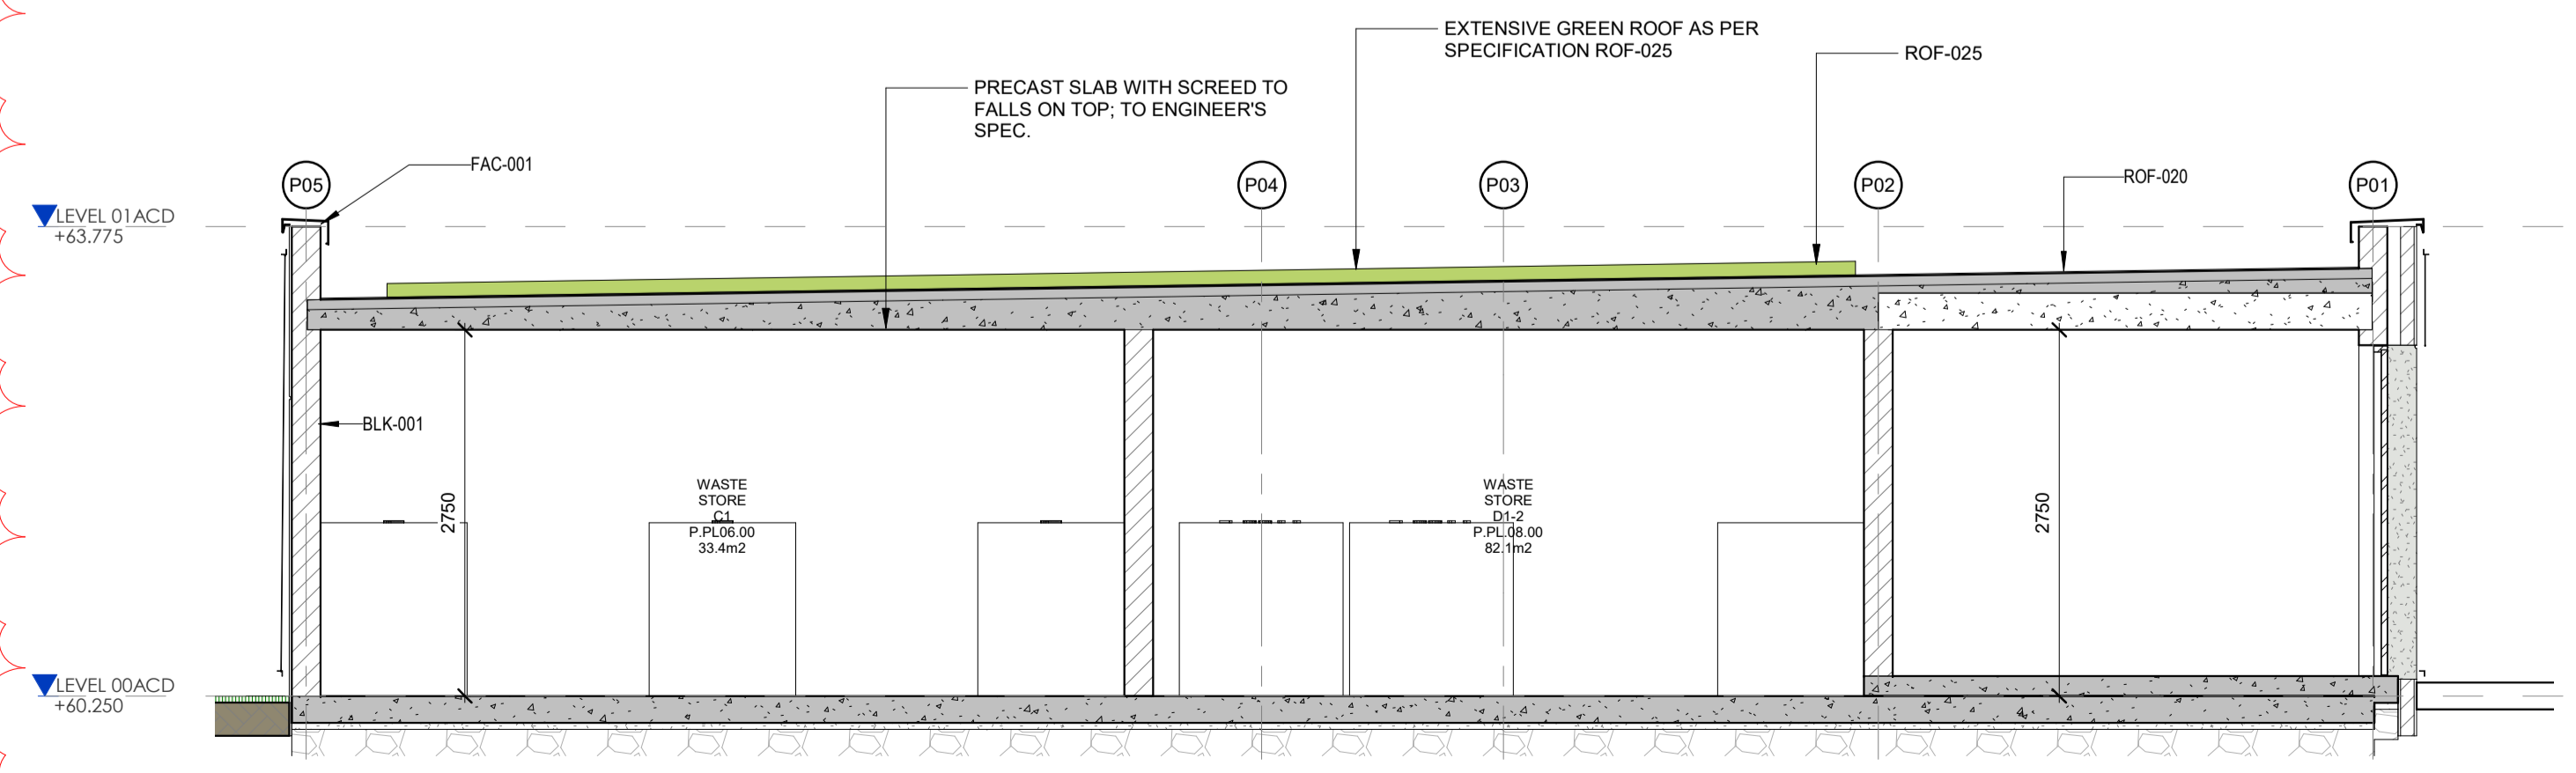

5 PAVILION SECTION 01
1:50

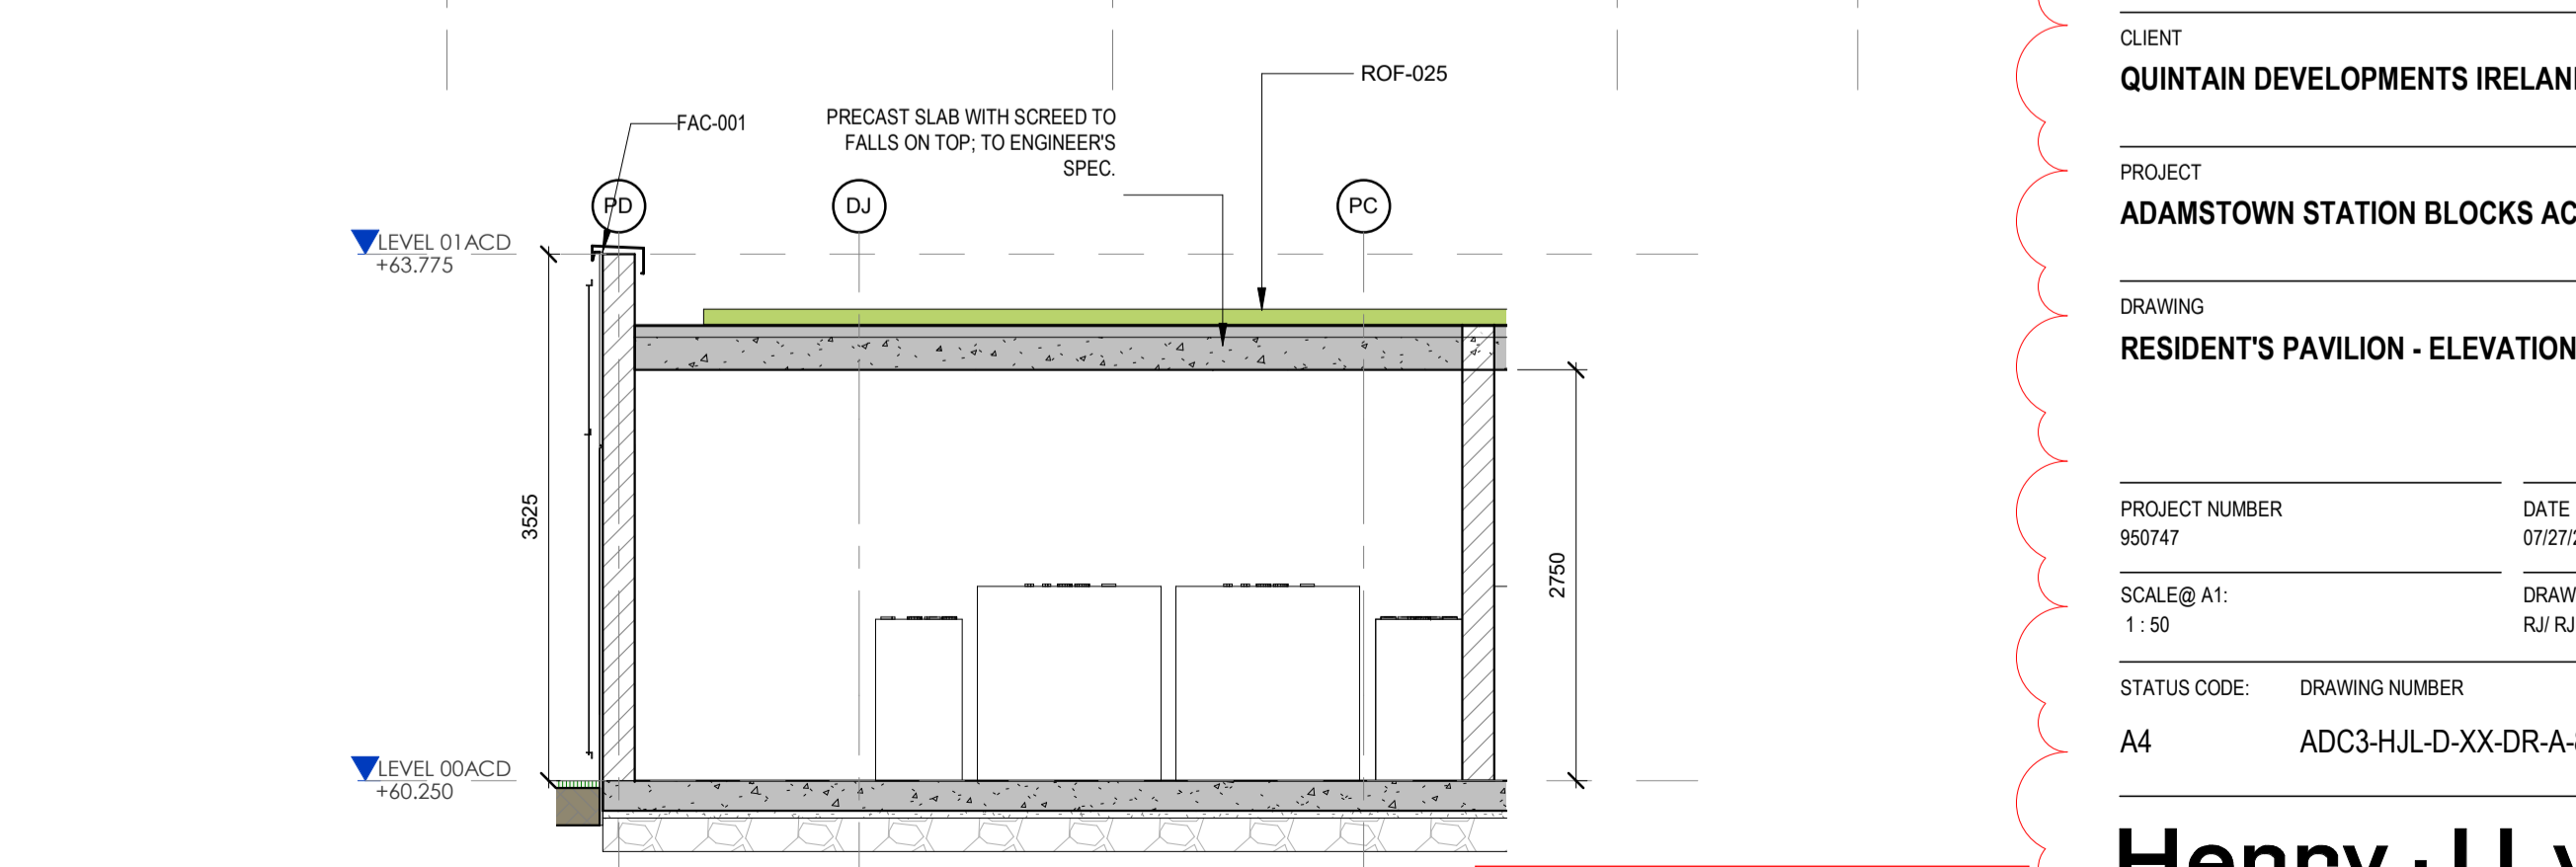

8 PAVILION SECTION 04
1:50

C02 UPDATE PAVILLION BUILDING LAYOUTS & ELEVATIONS

REV	DATE	DESCRIPTION	CKH	DRN
C02	02/10/2023	ISSUED FOR TENDER - ADDENDUM NO. 11	HJL	HJL
C01	25/07/2023	ISSUED FOR TENDER	RJ	RJ

STATUS CODE DESCRIPTION
ISSUED FOR TENDER

CLIENT
QUINTAIN DEVELOPMENTS IRELAND LIMITED

PROJECT
ADAMSTOWN STATION BLOCKS ACD

DRAWING
RESIDENT'S PAVILION - ELEVATIONS AND SECTIONS

PROJECT NUMBER	DATE
950747	07/27/22

SCALE@ A1:	DRAWN/CHECKED:
1:50	RJ/RJ

STATUS CODE:	DRAWING NUMBER	REVISION
A4	ADC3-HJL-D-XX-DR-A-8111	C02

COMPLIANCE SUBMISSION
SDZ22A/0005
SDZ23A/0025
23/10/2023

Henry J Lyons
 Architecture + Interiors
 henryjlyons.com

+353 1 888 3333
 info@henryjlyons.com

51-54 Pearse Street
 Dublin D02 KA66