
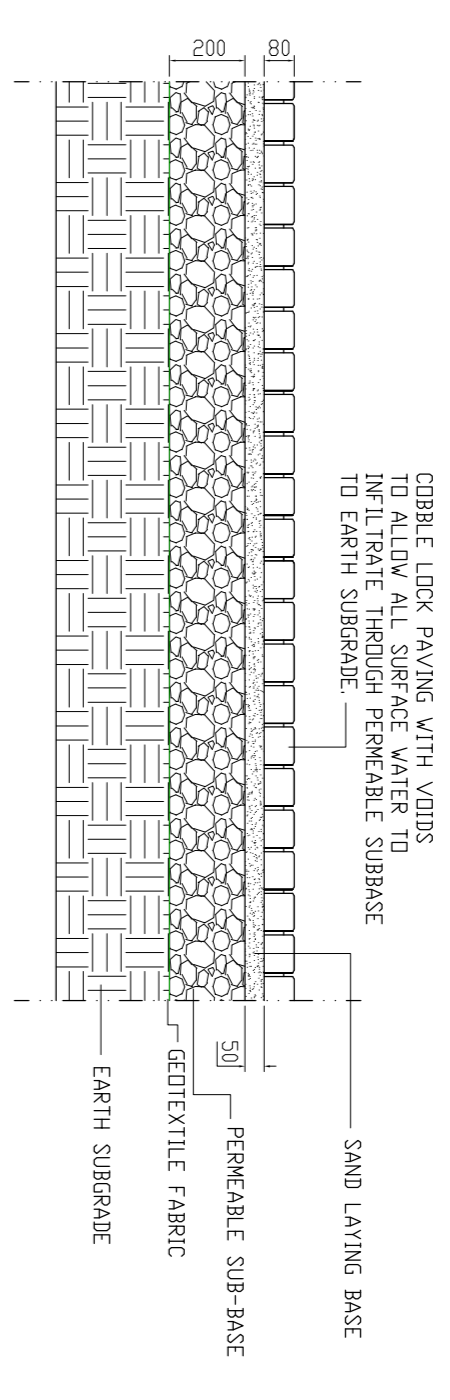



SITE PLAN  
SCALE 1:100

SARSFIELD PARK

N.B. ALL NEW PAVING TO BE PERMEABLE

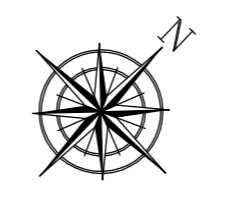

SECTION THROUGH PERMEABLE PAVING  
SCALE 1:20

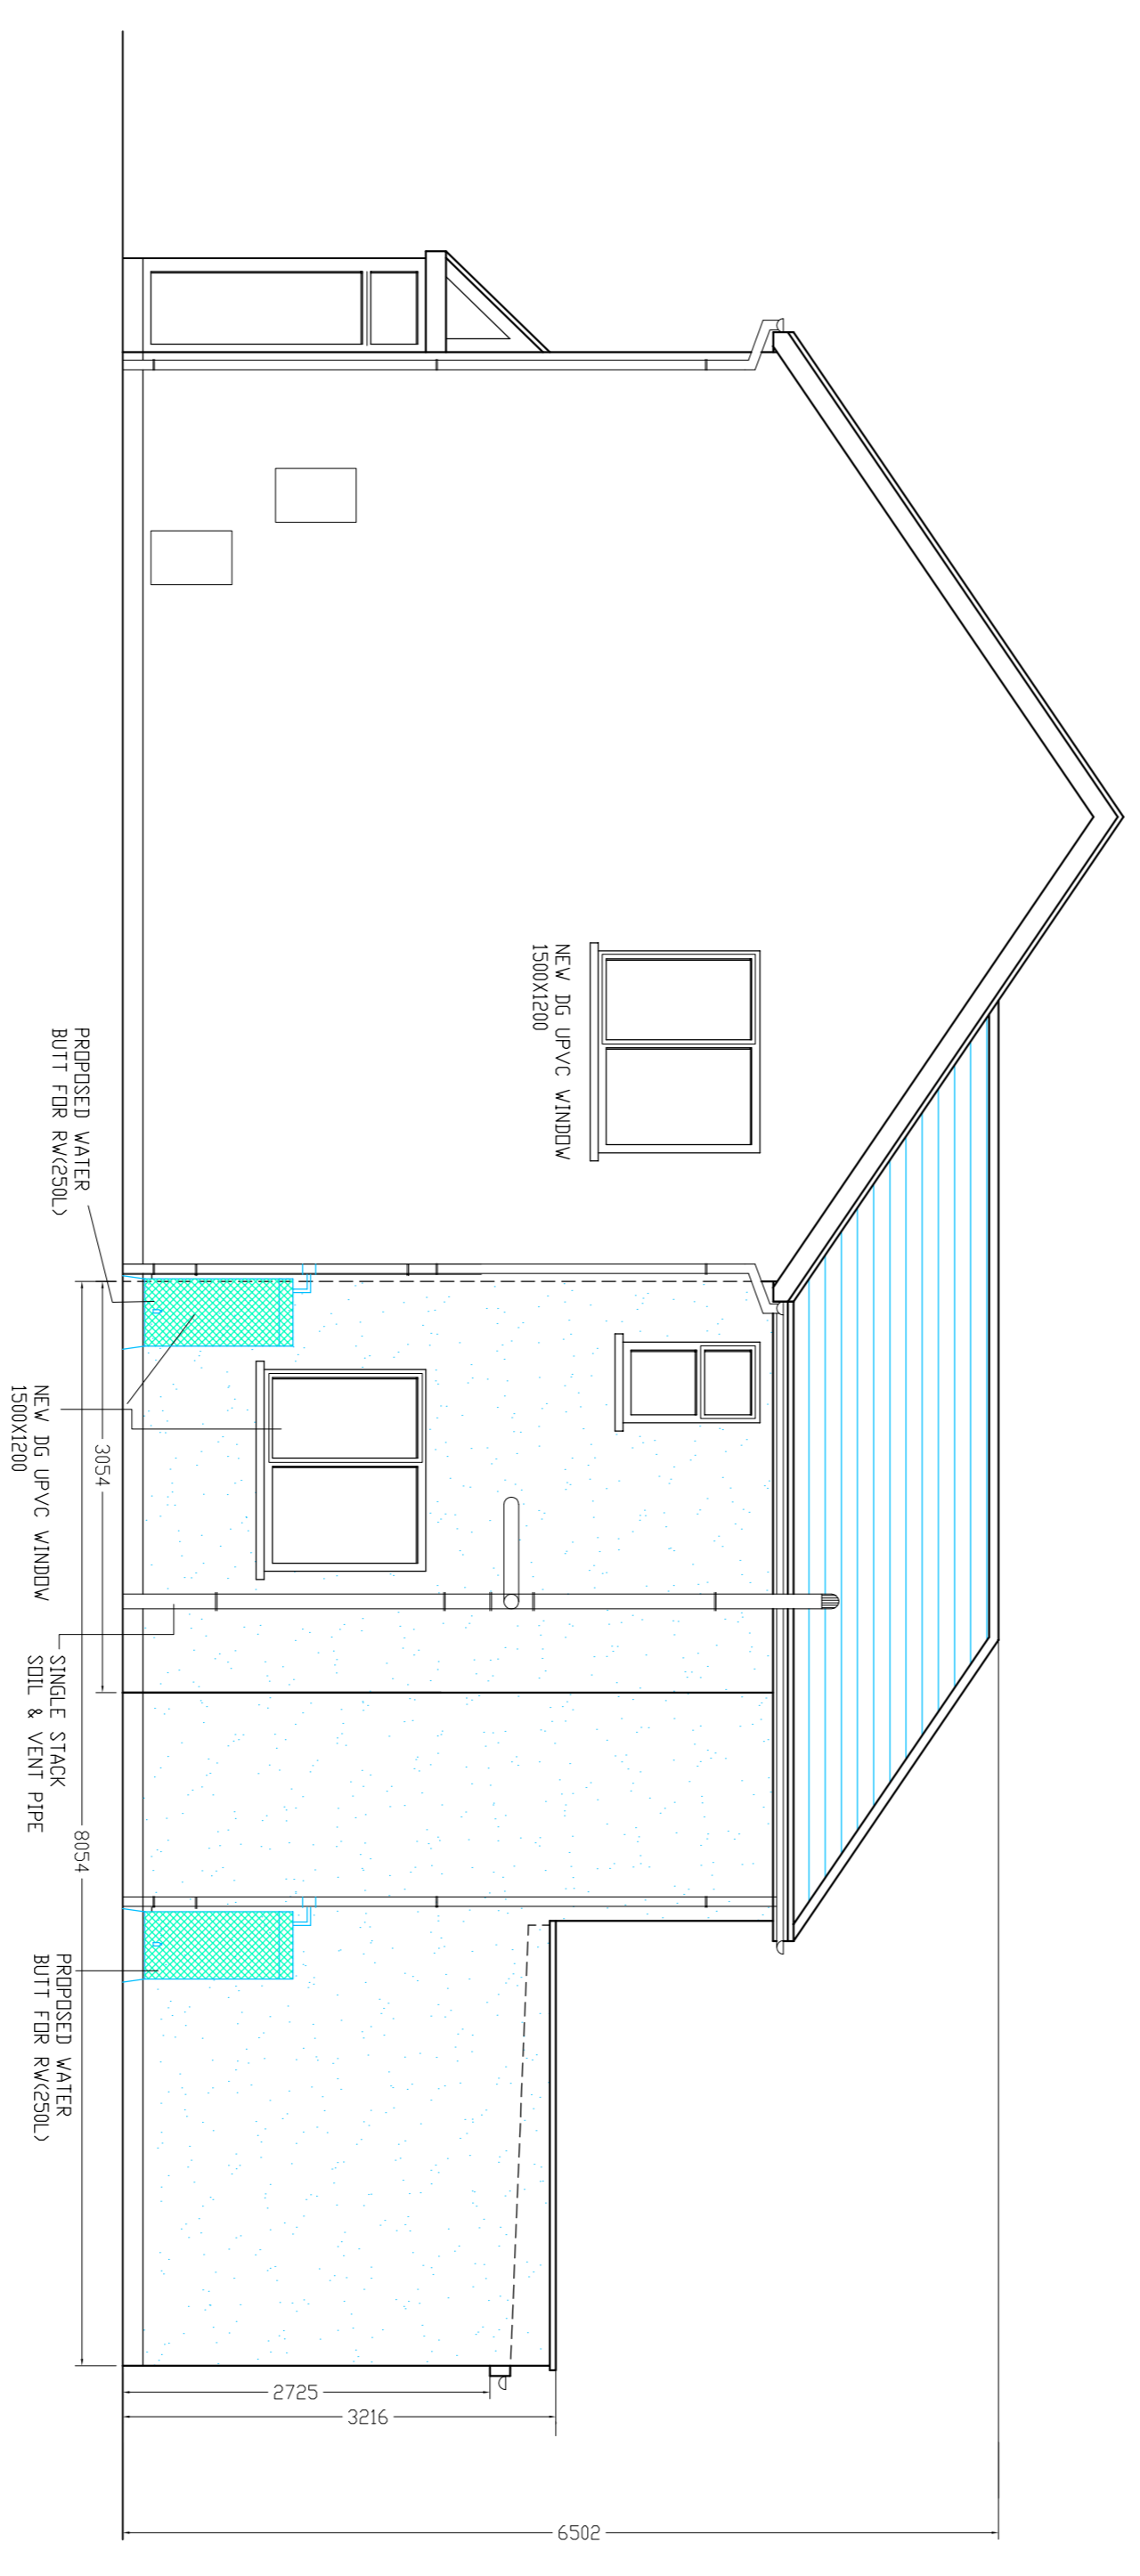

PROPOSED GABLE ELEVATION  
SCALE 1:50

LEGEND

- 100 DIA SV DRAINS DN CONC BEIS
- 100 DIA FS DRAINS DN CONC BEIS
- 250 LITRE WATER BUTTS

COMPLIANCE DRAWING

<b>JOB</b>	
Proposed Extension & Alterations 126B Sarfield Park, Lucan, Co Dublin.	
<b>CLIENT</b>	John Gorman & Denise Mc Bride
<b>DEN BY:</b>	DAVE COPPEY
<b>SCALE:</b>	AS SHOWN
<b>DATE:</b>	Sept '22
<b>DRG NO.:</b>	SH 3A
DAVID COPPEY & ASSOCIATES 42 Brookhaven Park Buncrana, Co. Donegal Phone 021-4859, Mobile 087-2449540 E-Mail drcoppey@outlook.com	