

The copyright of this drawing is vested with Corstorphine & Wright Ltd and must not be copied or reproduced without the consent of the company.
 Figured dimensions only to be taken from this drawing. DO NOT SCALE.
 All contractors must visit the site and be responsible for checking all setting out dimensions and notifying the architect of any discrepancies prior to any manufacture or construction work.


NOTES:

**BIN & BIKE STORE 3
BICYCLE PARKING**


85 no. Bicycle Parking Spaces
 8 no. e-Bicycle Charging Points (10% provision)

Legend


- e-Bicycle Charging Point to serve 2 no. Bicycle Parking Spaces

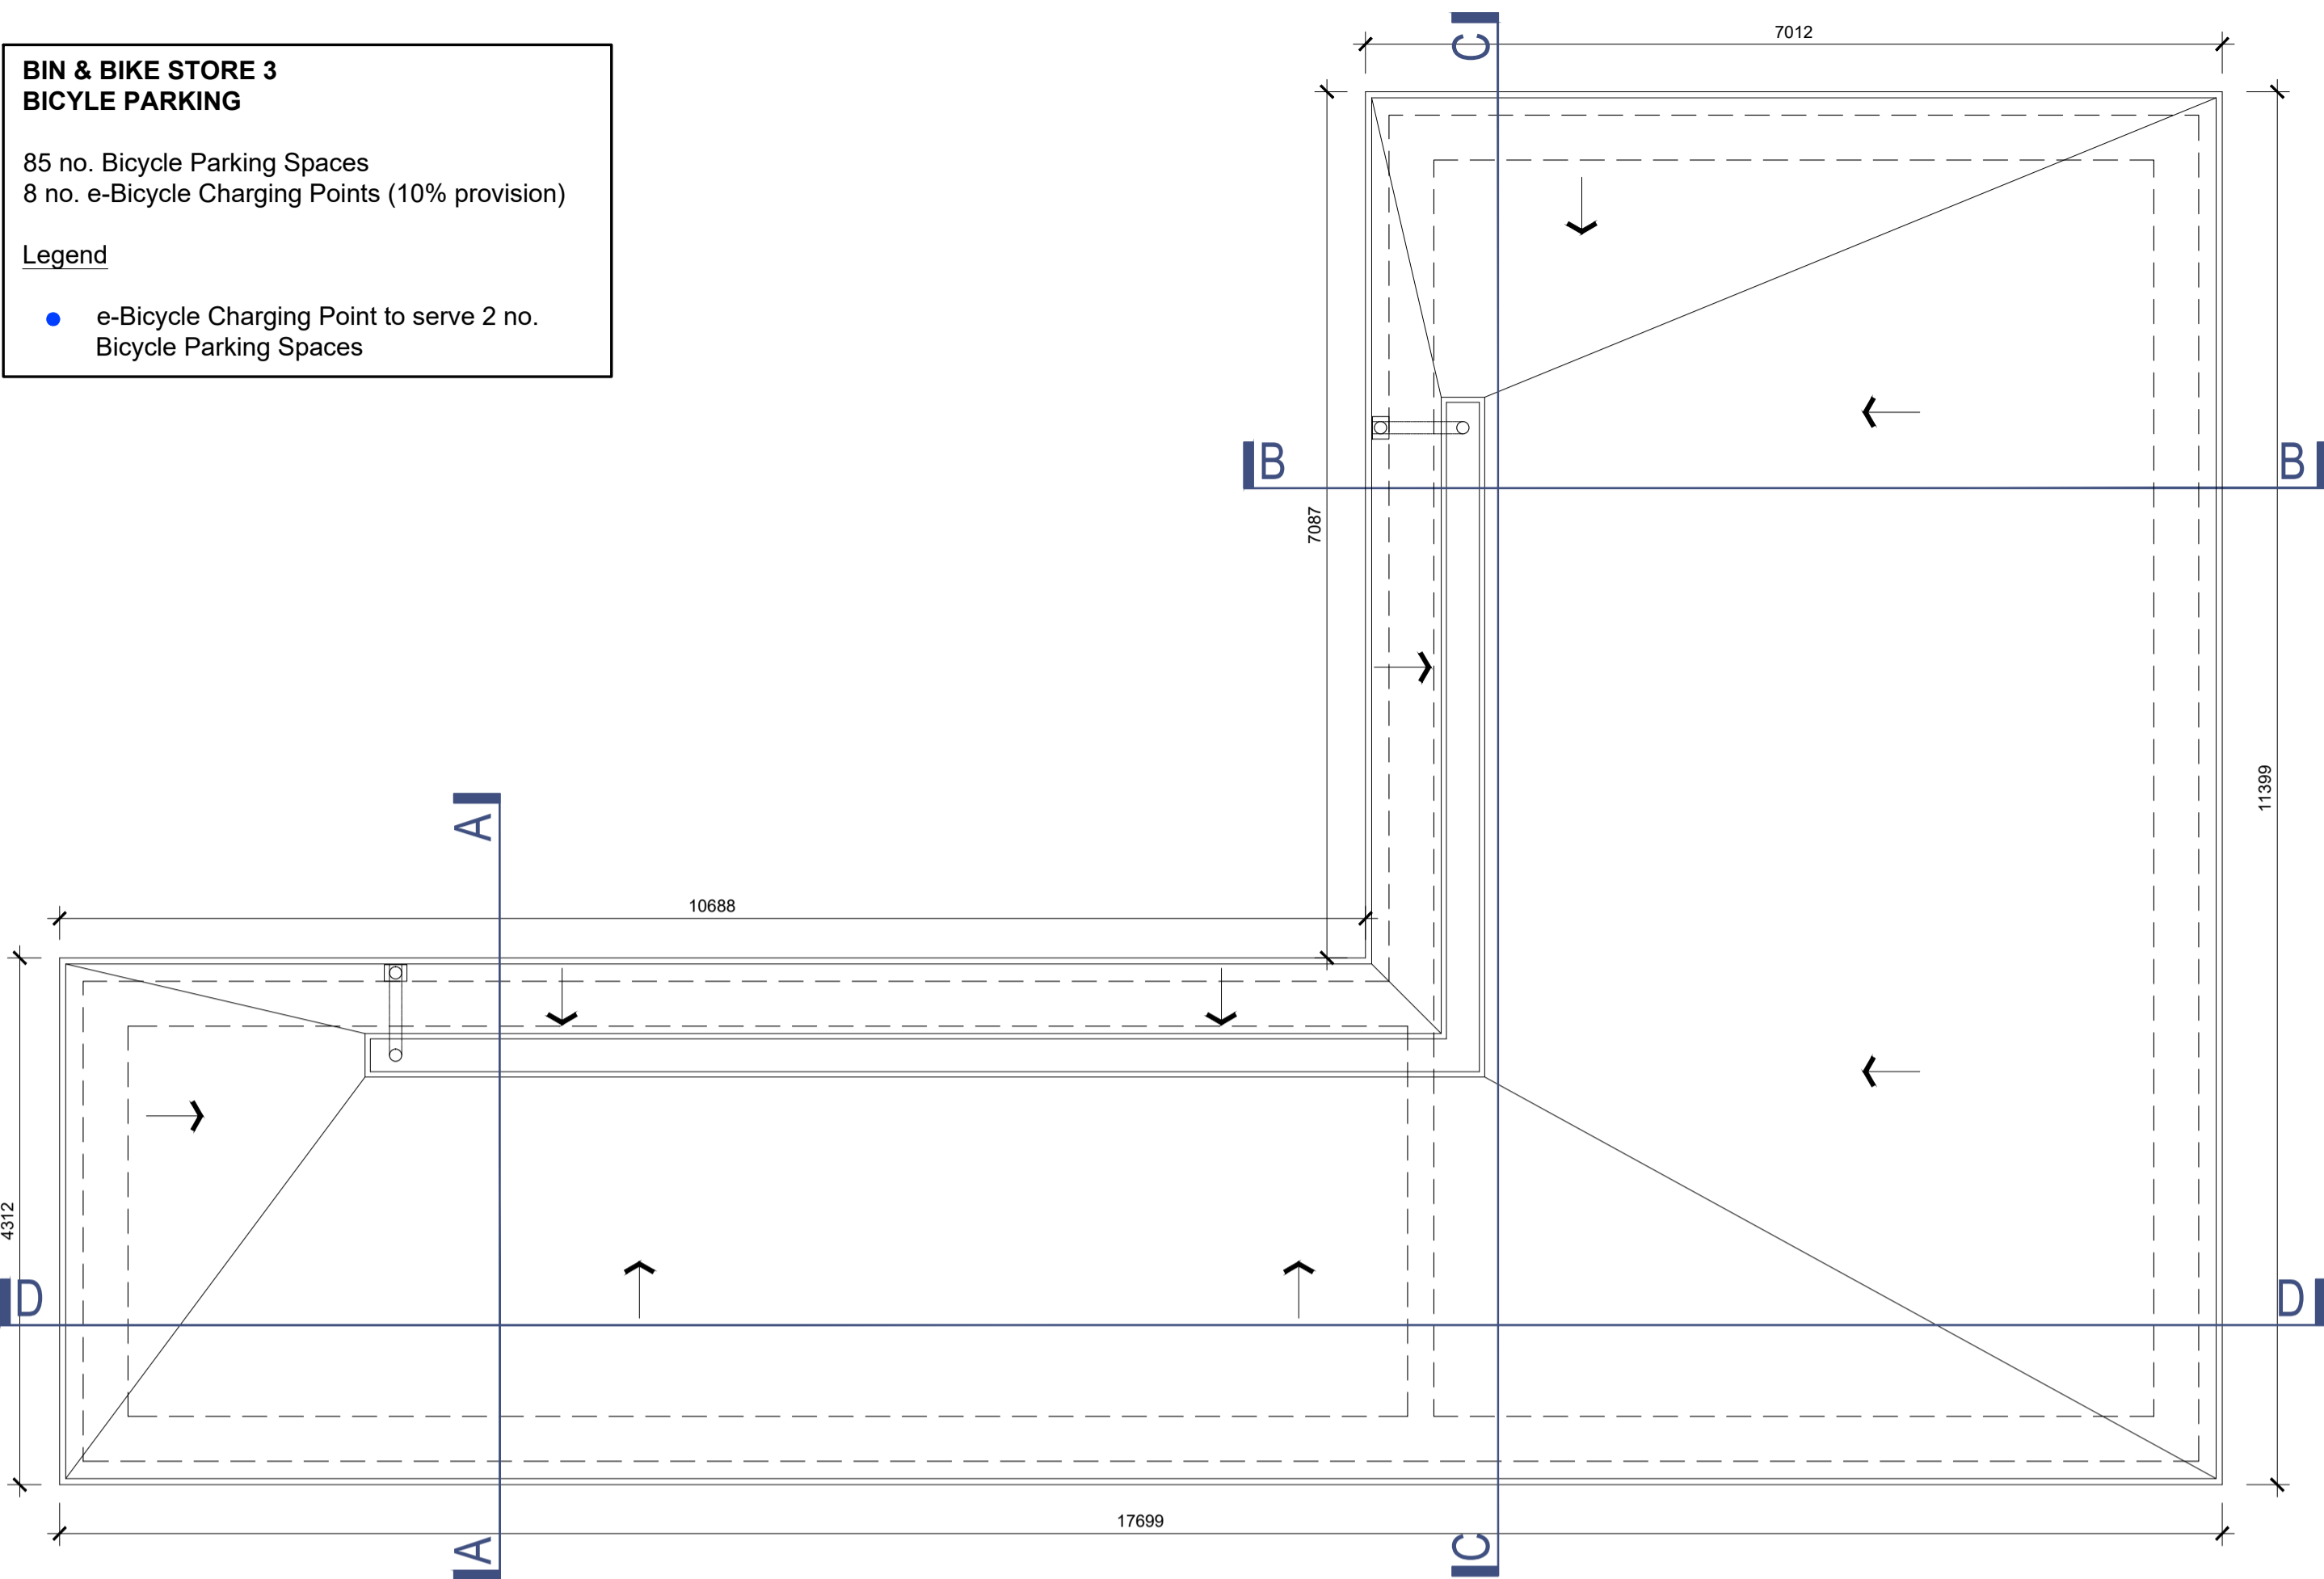


2 ROOF PLAN
SCALE 1:50

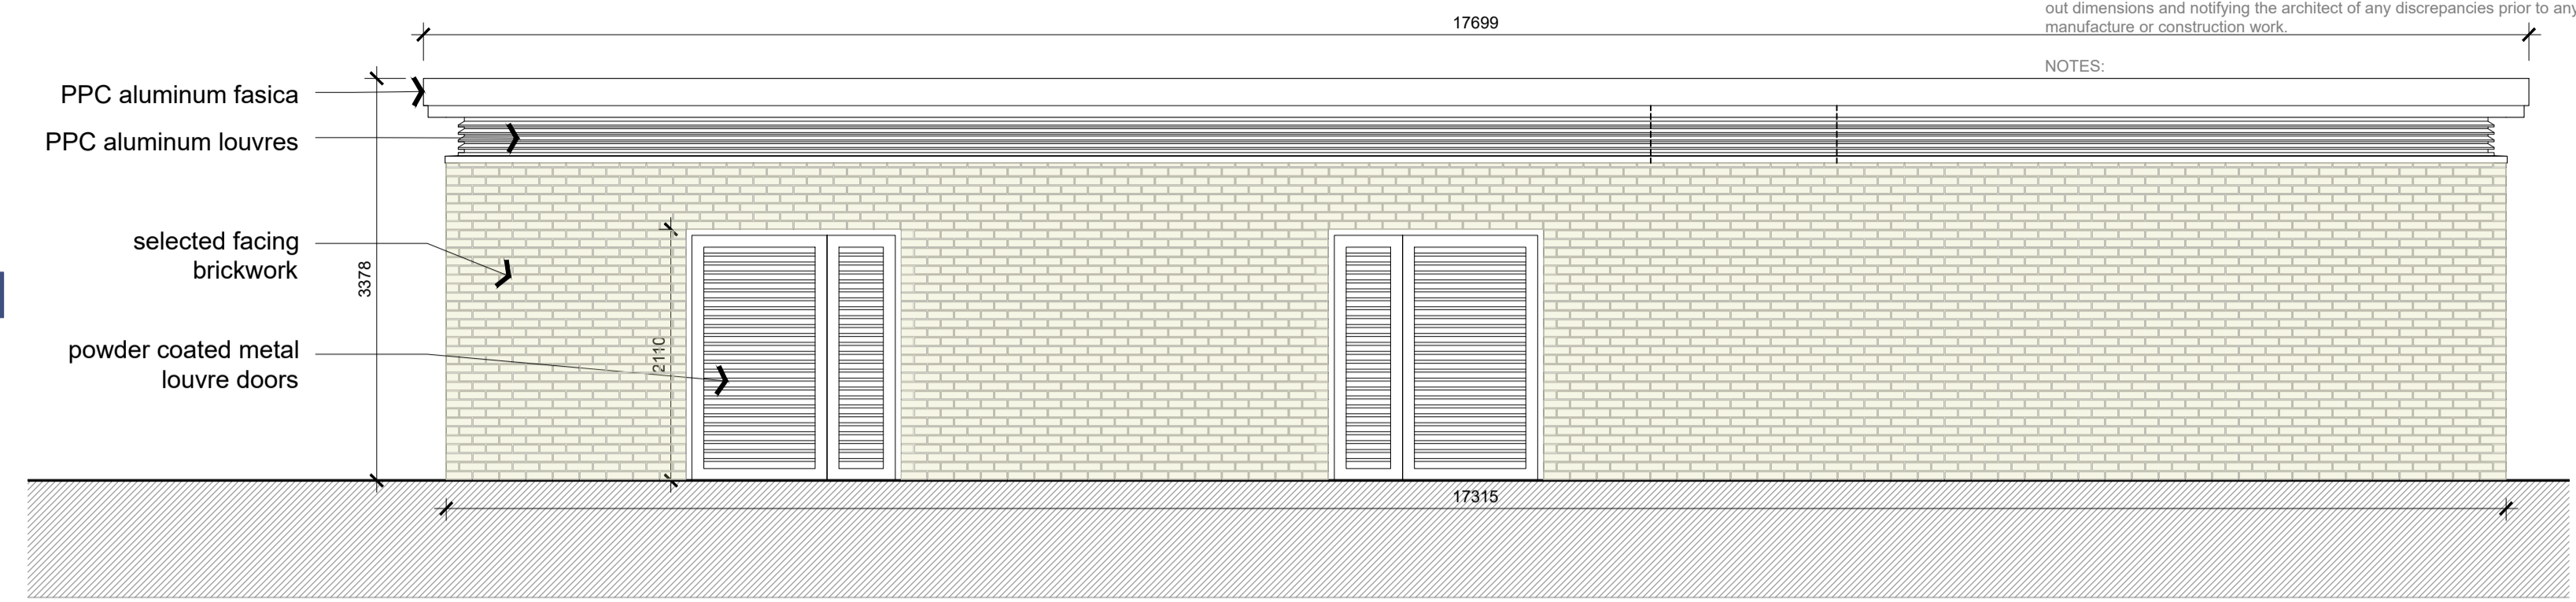


3 FRONT ELEVATION
SCALE 1:50

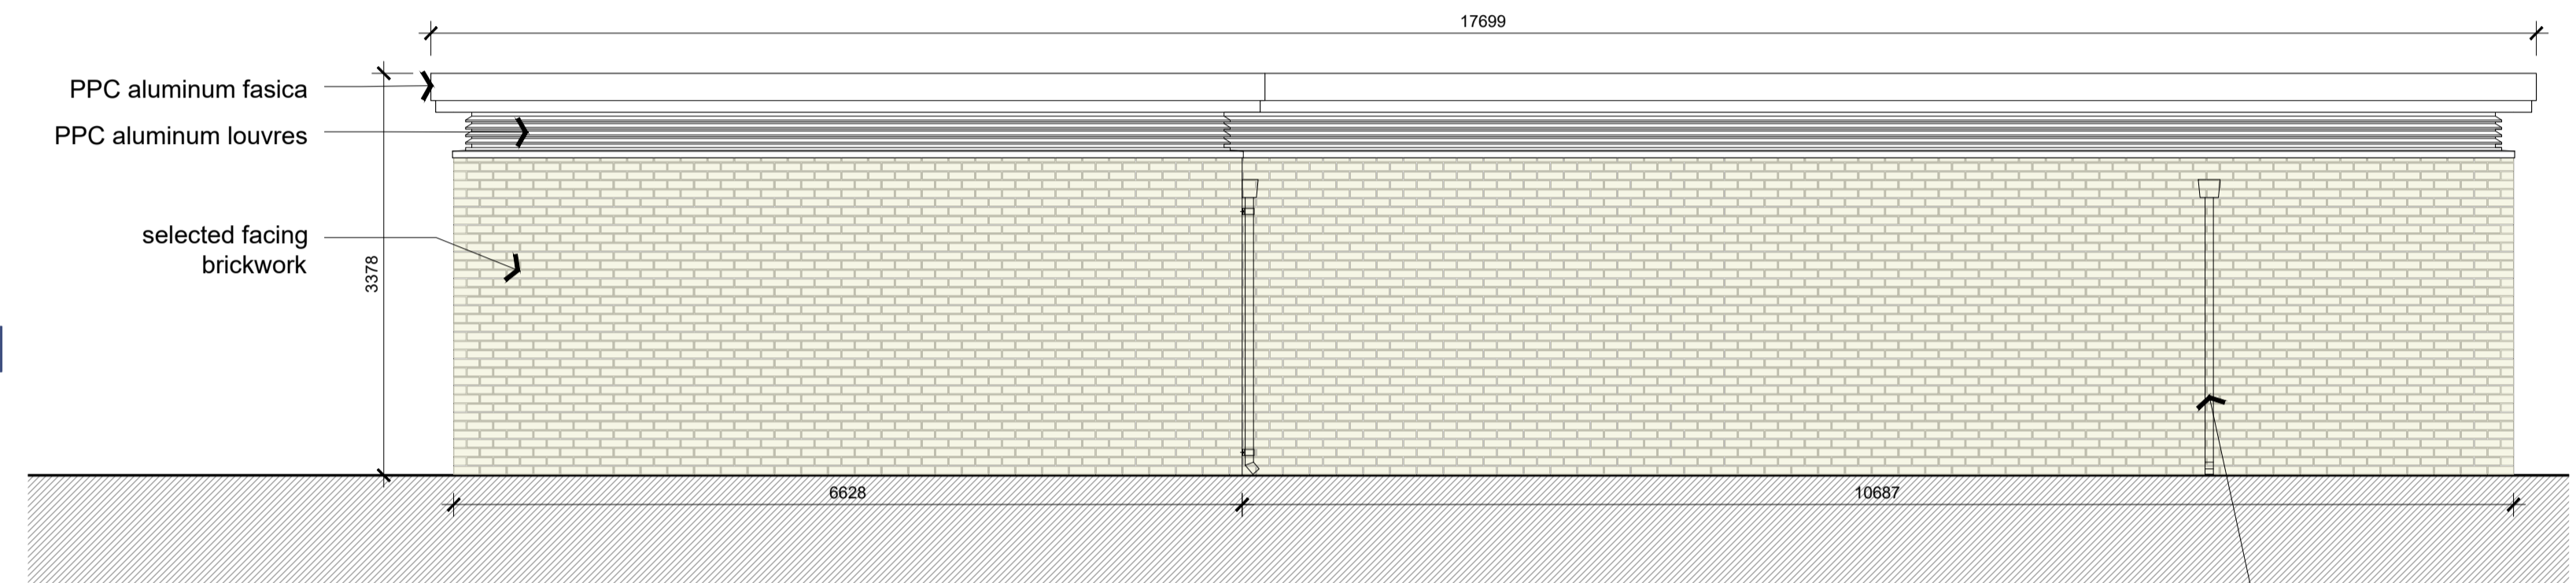


4 REAR ELEVATION
SCALE 1:50

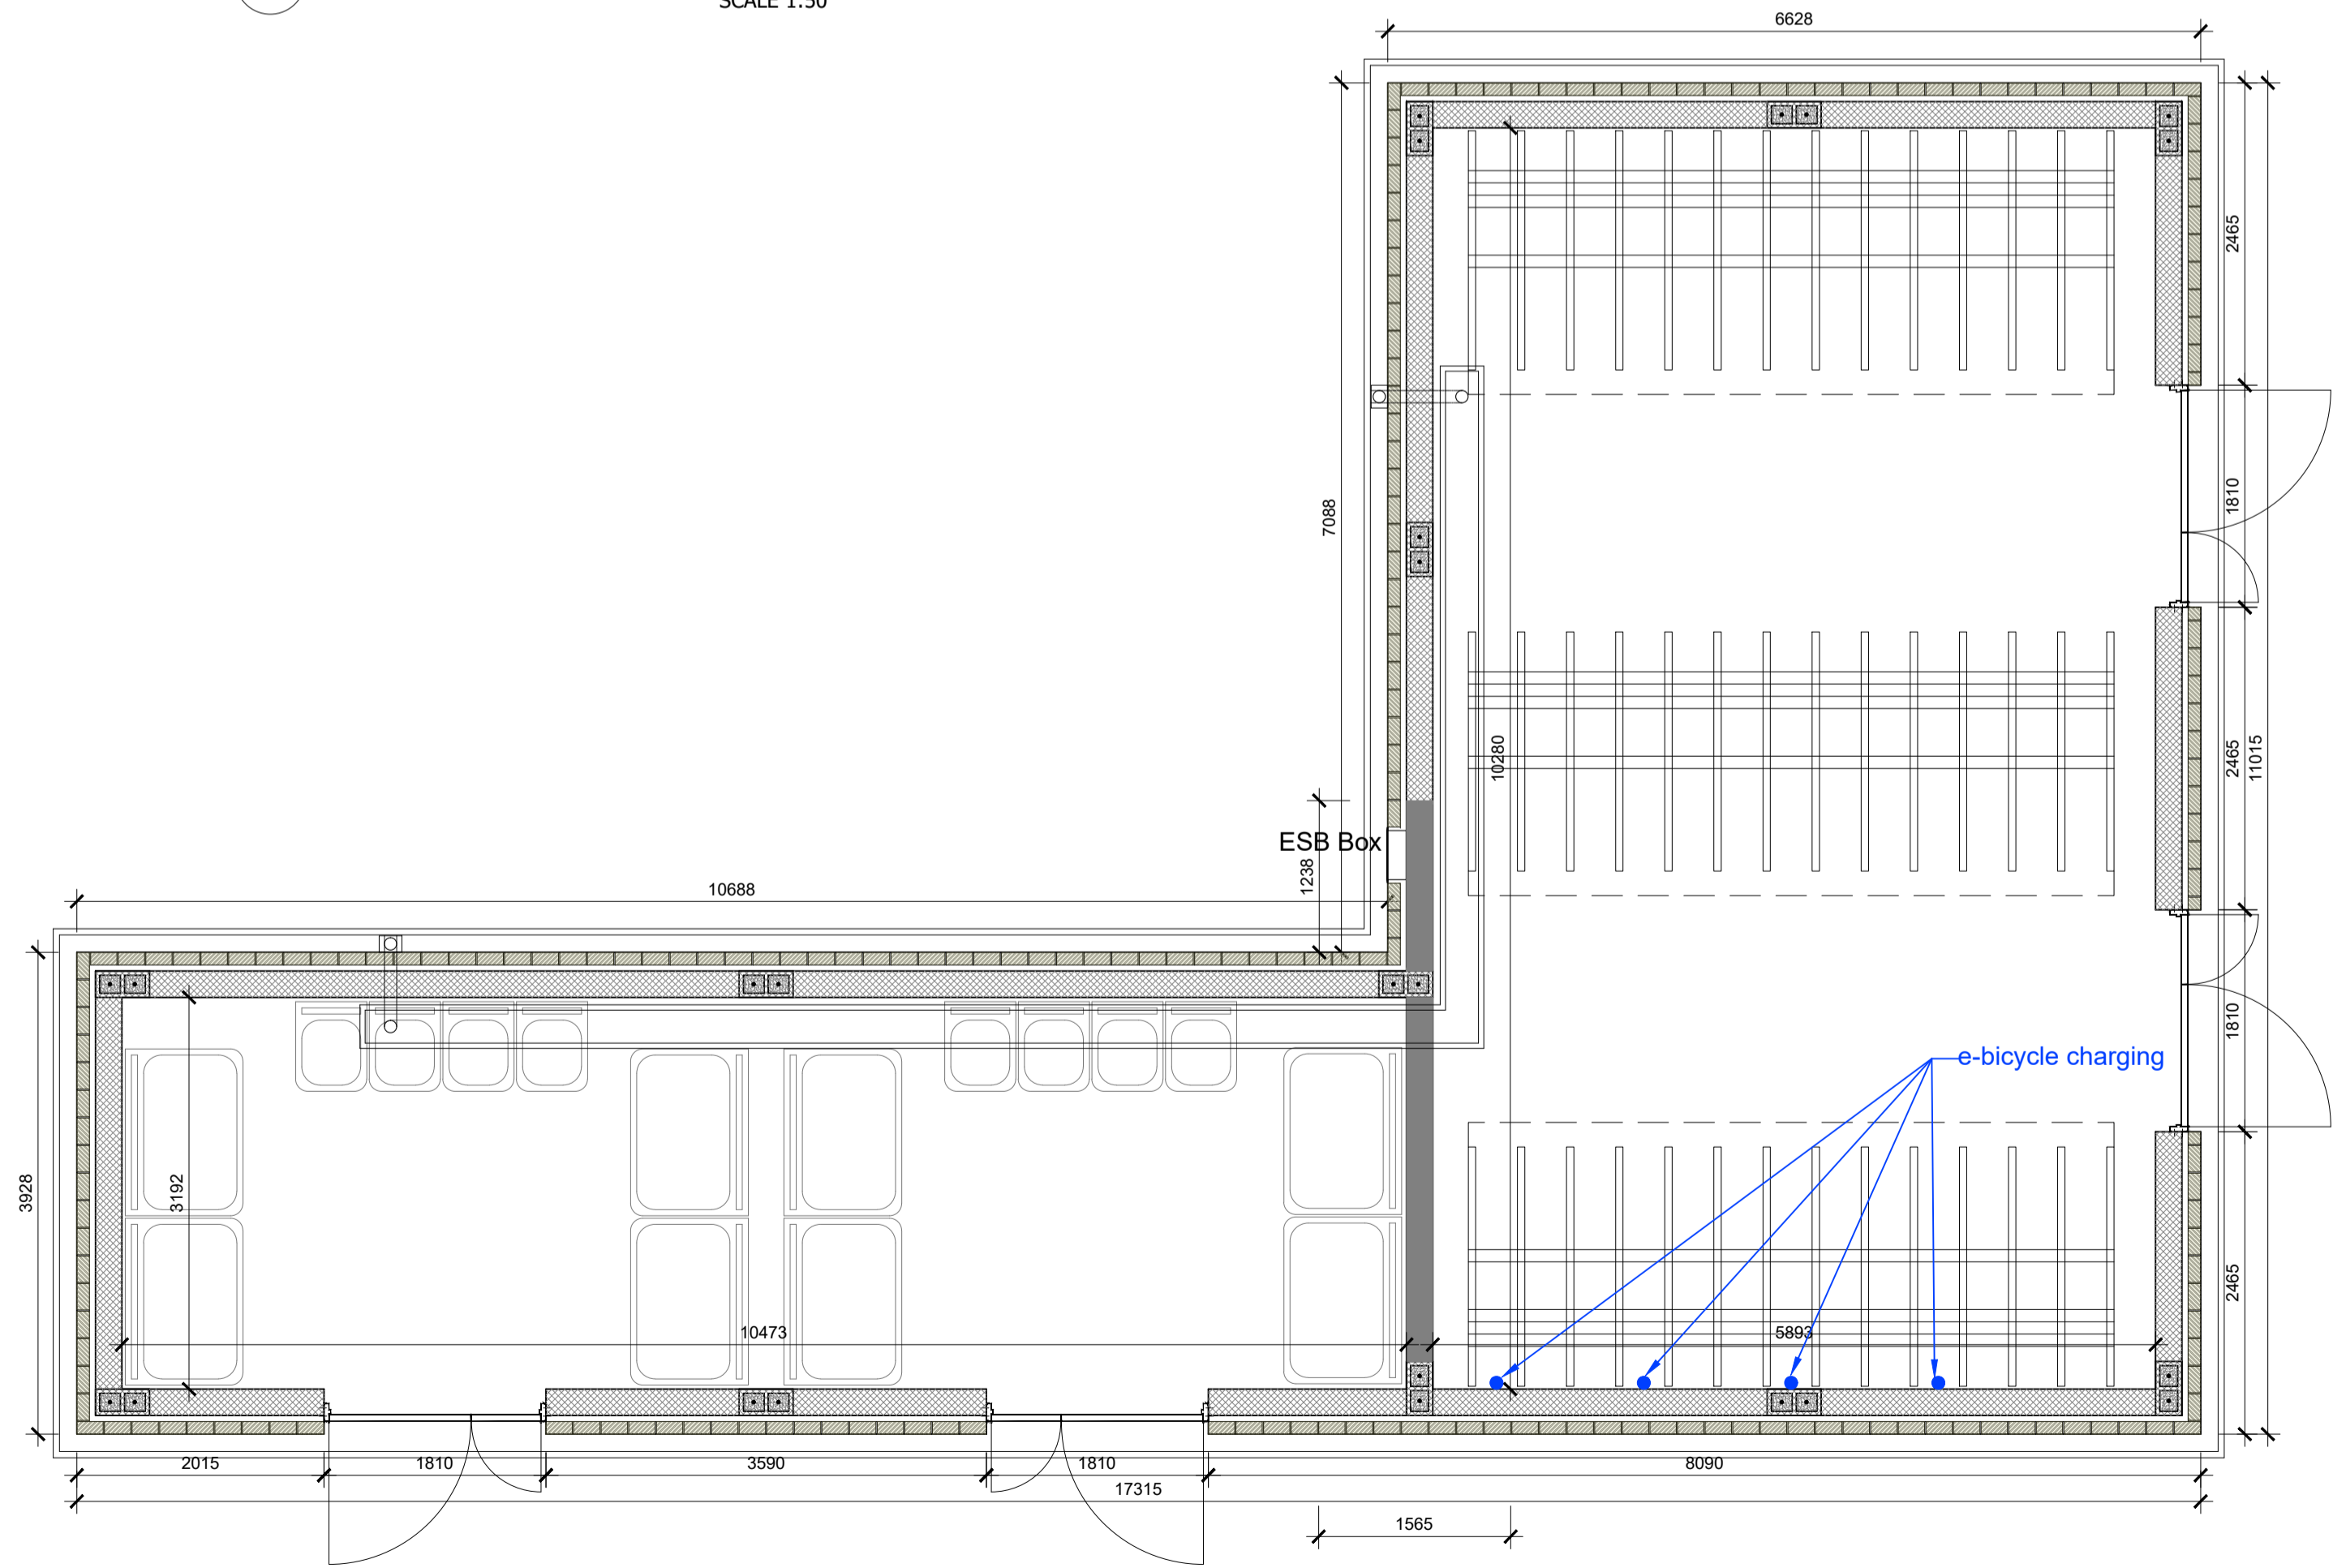

1 GROUND FLOOR PLAN
SCALE 1:50

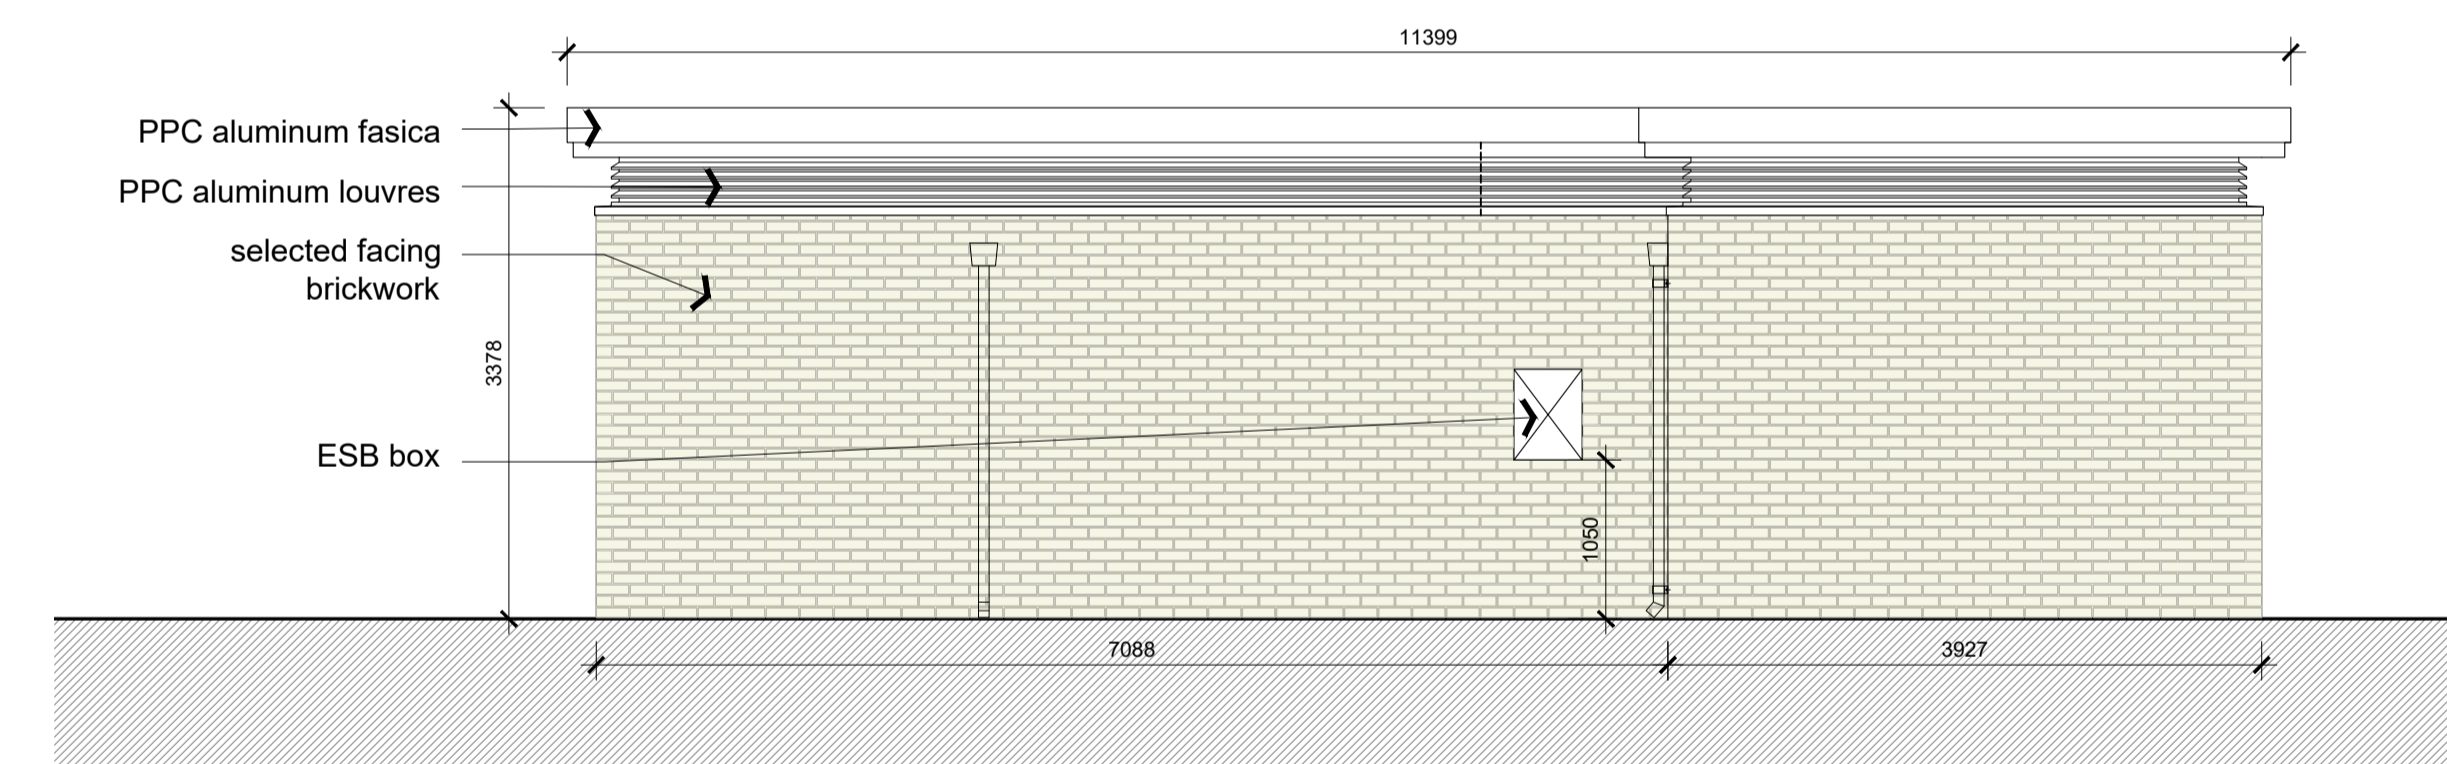

5 SIDE ELEVATION 1
SCALE 1:50

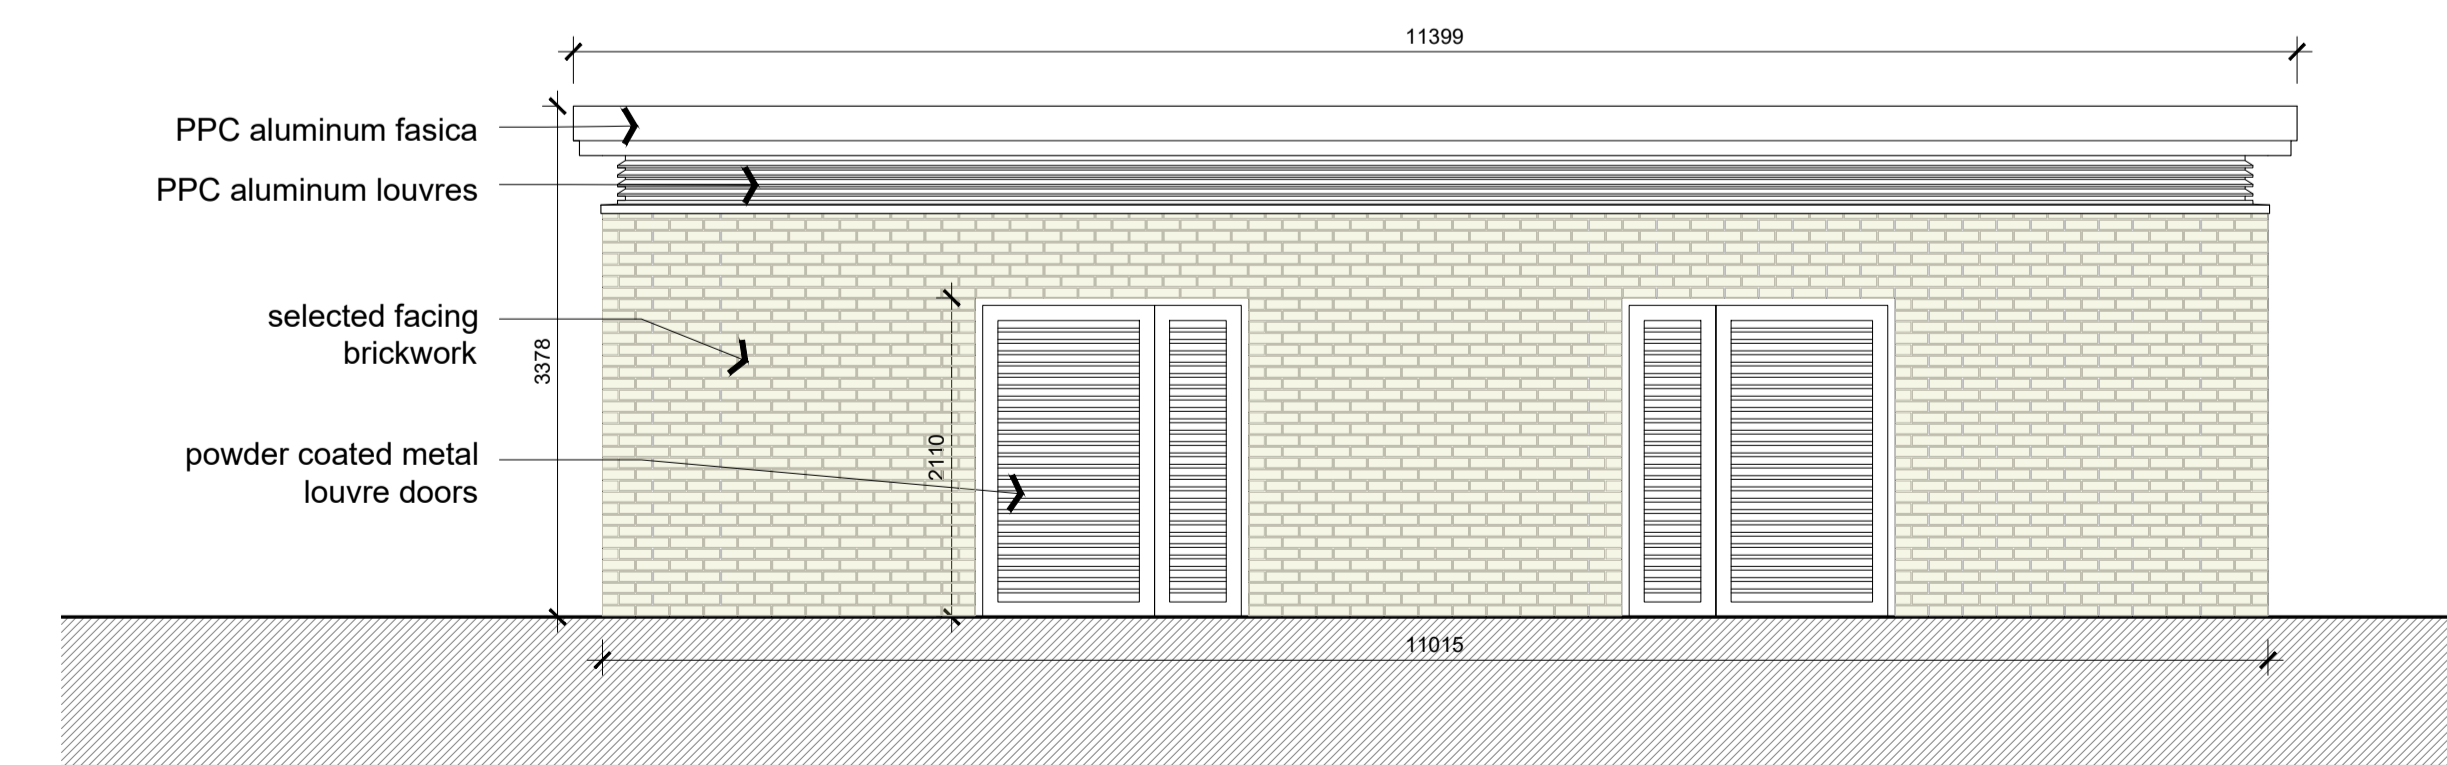

6 SIDE ELEVATION 2
SCALE 1:50

P01	06/12/2023	LB	ISSUED FOR INFORMATION	
Rev	Date	Initial	Notes	CHK

PLANNING				
Client CAIRNS HOMES				
Project CLONBARRIS PHASE 1A HOUSING DEVELOPMENT				
Drawing Title BIN AND BIKE STORE 03 PLANS ELEVATIONS				
Drawn	Checked	Paper Size	Scale	Date
pu	pu	A1	1:50	12/23
Project No. PE22001		Drawing No. BBS010		
Drawing BIM Name: CLB-1-76-SW-ZZ-DR-CWO-AR-BBS010				
CDE Area	Subsidiary Code	BIM Revision P01		