

TRAIN LINE

GENERAL NOTES

THIS DRAWING TO BE READ IN CONJUNCTION WITH ARCHITECT'S DRAWINGS, CONSULTANT ENGINEERS DRAWINGS AND SPECIFICATIONS & LANDSCAPE ARCHITECT'S DRAWINGS
REFER TO ARCHITECT'S SITE PLAN PL02 FOR NORTH ORIENTATION.
LEVELS SHOWN ARE IN RELATION TO LAND SURVEYOR'S BENCHMARK BASED ON MALIN HEAD DATUM LEVEL.

O.S. Map Ref:
Reproduced under Licence No. AR 0050119
Copyright Ordnance Survey Ireland.
Datum: Malin Head



Note: to be read in conjunction with Engineers and Landscape Architect's drawings.
Refer to Engineer & Landscape Architect's drawings for extents of public footpaths, open space design and all public hard-standing areas.

SCHEDULE OF ADDRESSES - T3


APARTMENTS

- 1-76 Bridge Hall
- Example Address
**1 Bridge Hall
Parkleigh Copse
Seven Mills
Clonburris
Dublin 22**


HOUSES

- 1-7 PARKLEIGH COPSE
- 1-7 PARKLEIGH ELMS
- 1-14 PARKLEIGH DOWNS
- 1-14 PARKLEIGH WOOD
- 2-40 (evens) PARKLEIGH WAY
- 1-19 PARKLEIGH VIEW


NAMING AND NUMBERING SITE PLAN
Scale 1:500

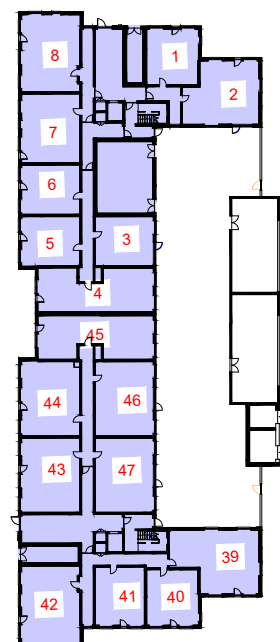


GROUND FLOOR PLAN
Scale 1:500

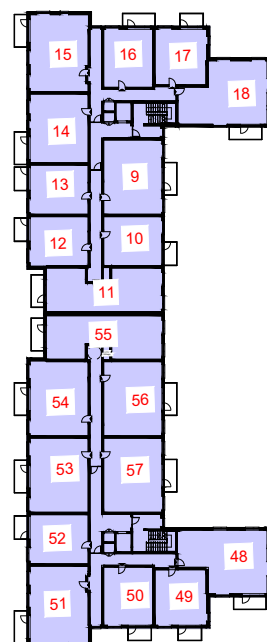

FIRST FLOOR PLAN

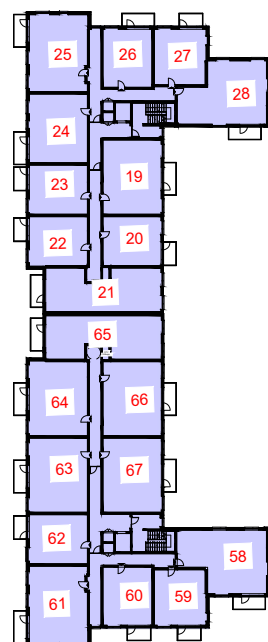

SECOND FLOOR PLAN

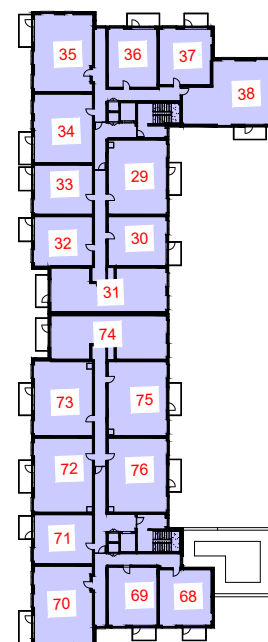

THIRD FLOOR PLAN

Note: Compliance for housing naming and numbering faded out has been approved by SDCC

FOR COMPLIANCE SUBMISSION 10/11/2023

NOTES:
DO NOT SCALE FROM DRAWINGS. WORK TO FIGURED DIMENSIONS ONLY. ARCHITECT TO BE NOTIFIED OF ALL DISCREPANCIES.

REVISIONS		
DATE	DESCRIPTION	No.
10.11.23	Apartment Naming and numbering added	A

	PROJECT TITLE: CLONBURRIS T1 T2 T3	DATE: JUN 23	DRAWN BY: WM
	DRAWING TITLE: SITE LAYOUT PLAN NAMING & NUMBERING	SCALE: 1:1000@A1	REVISION: A
	DRAWING NO: COM-06-1	JOB NO: 22005.1	
	1 Grantham Street, Dublin 8, D08 A8Y9, Ireland. Tel: 01-4788700 Fax: 01-4788711 E-Mail: enr@mcmm.com		