



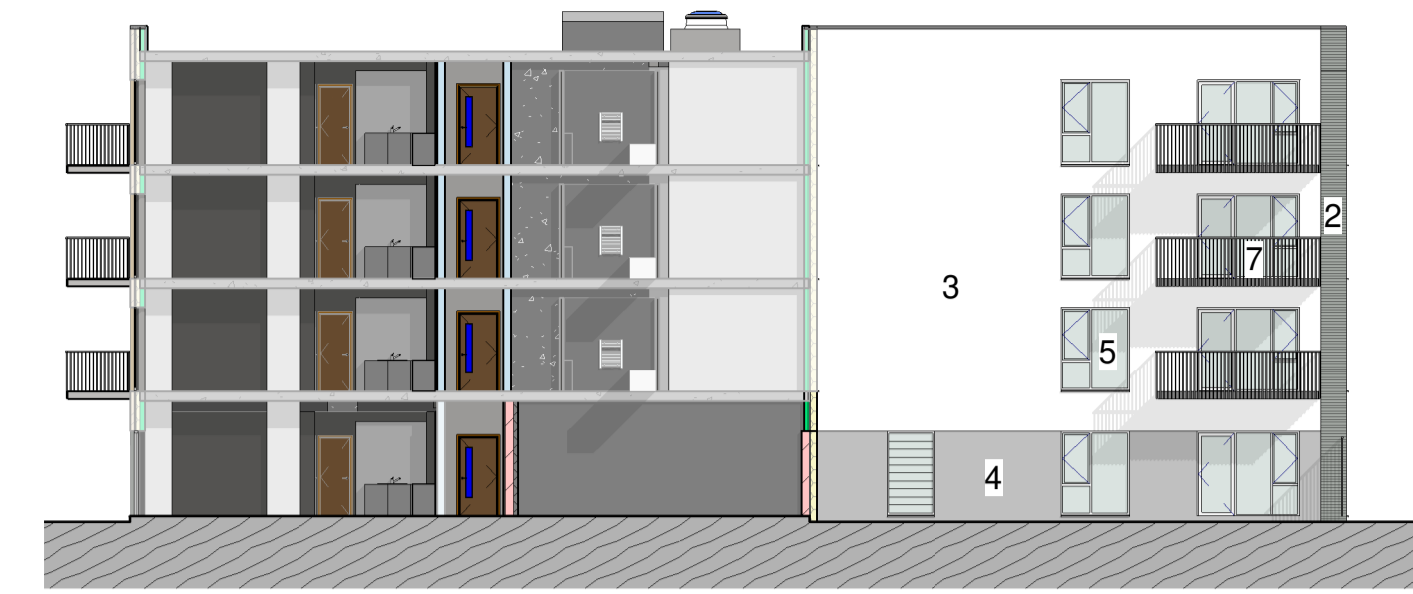

Block 1 - West Elevation Materials
SCALE: 1 : 200

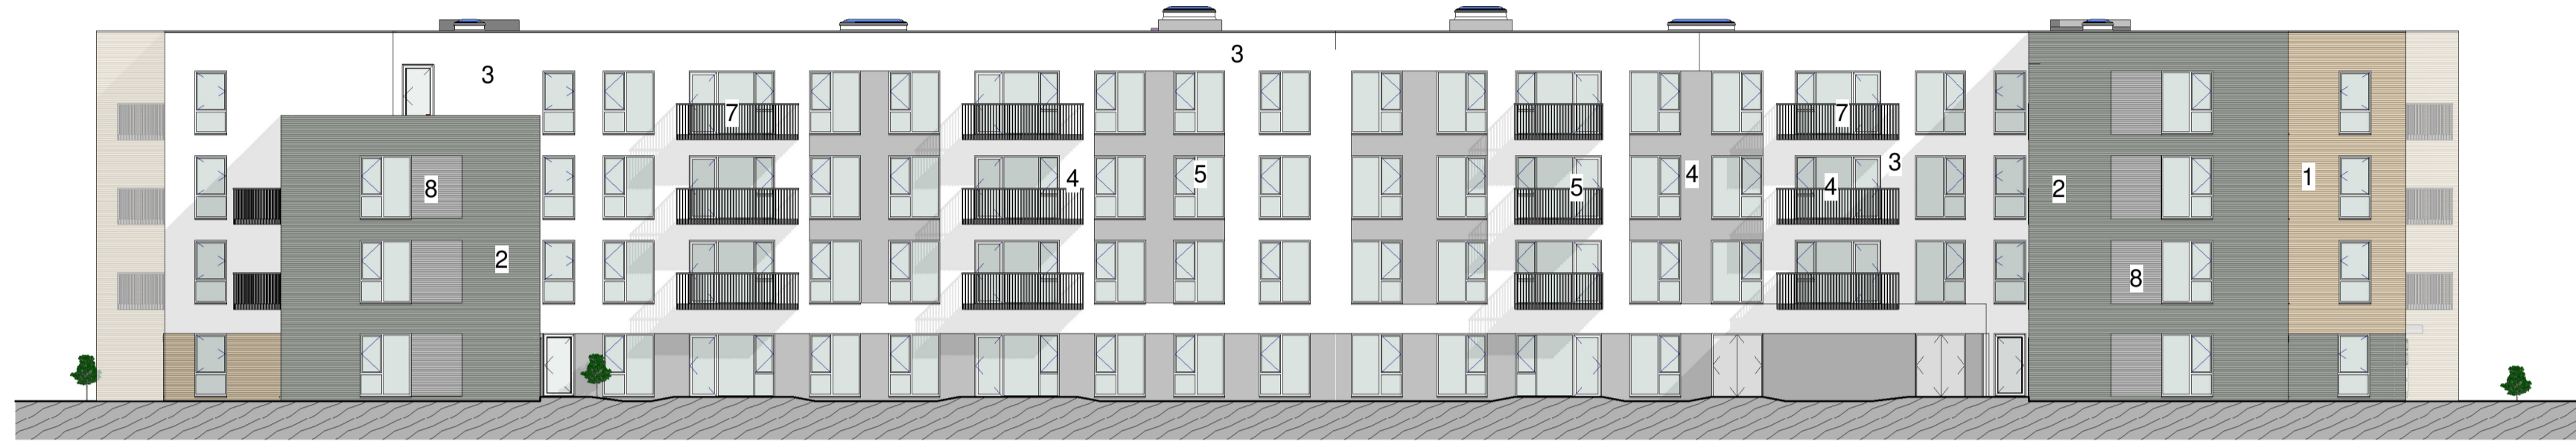

Block 1 - South Courtyard Materials
SCALE: 1 : 200



Block 1 - East Elevation Materials
SCALE: 1 : 200



Block 1 - North Courtyard Materials
SCALE: 1 : 200










Block 1 - South Elevation Materials
SCALE: 1 : 200



Block 1 - North Elevation Materials
SCALE: 1 : 200

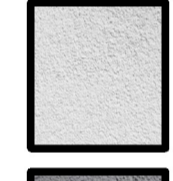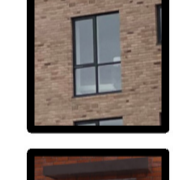Materials Legend

-  1. Light Buff Brick
-  2. Dark Brickwork
-  3. Light Coloured Render
-  4. Dark Coloured Render
-  5. Grey Windows
-  6. Grey Canopies
-  7. Grey Balconies
-  8. Relief Brick Detail



Key Plan
Scale: NTS



3D Visual View

REV	DATE	DESCRIPTION	ISSUED BY
0	02-01-2024	Planning Compliance Materials	JC

COMPLIANCE MATERIALS

CLIENT: Cairn Homes
PROJECT TITLE: Clonburris Apartments (T3)
DRAWING TITLE: Block 1 - Elevations Materials

DRAWN BY:	CHK BY:	SCALE @ A1:	DATE:	REVISION:	JOB NO.:
JC	CC	1:200	14/12/23	0	22005.1

DRAWING NUMBER: CLB-03-06-B1-ZZ-DR-MCORM-AR-PL205

MCORM
No.1 Grantham Street, Dublin 8
D08 A49Y Tel: +353 (0)1 478 8700
Block 6, Central Business Park
Tullamore, County Offaly
R35 F6F8 Tel: +353 (057) 932 3867
www.mcorm.com email: arch@mcorm.com

Figured dimensions only to be used. This drawing is copyright of MCORM Ltd. All information is shared as per approved use in accordance with I.S.NA.2021 to I.S. EN/ISO 19650-2: 2018. If 'Status Code' above is empty, this information has been shared as Status Code S0 - Work in Progress (WIP) / Draft.