



1 PROPOSED OVERALL SITE PLAN
1:300 @ A1

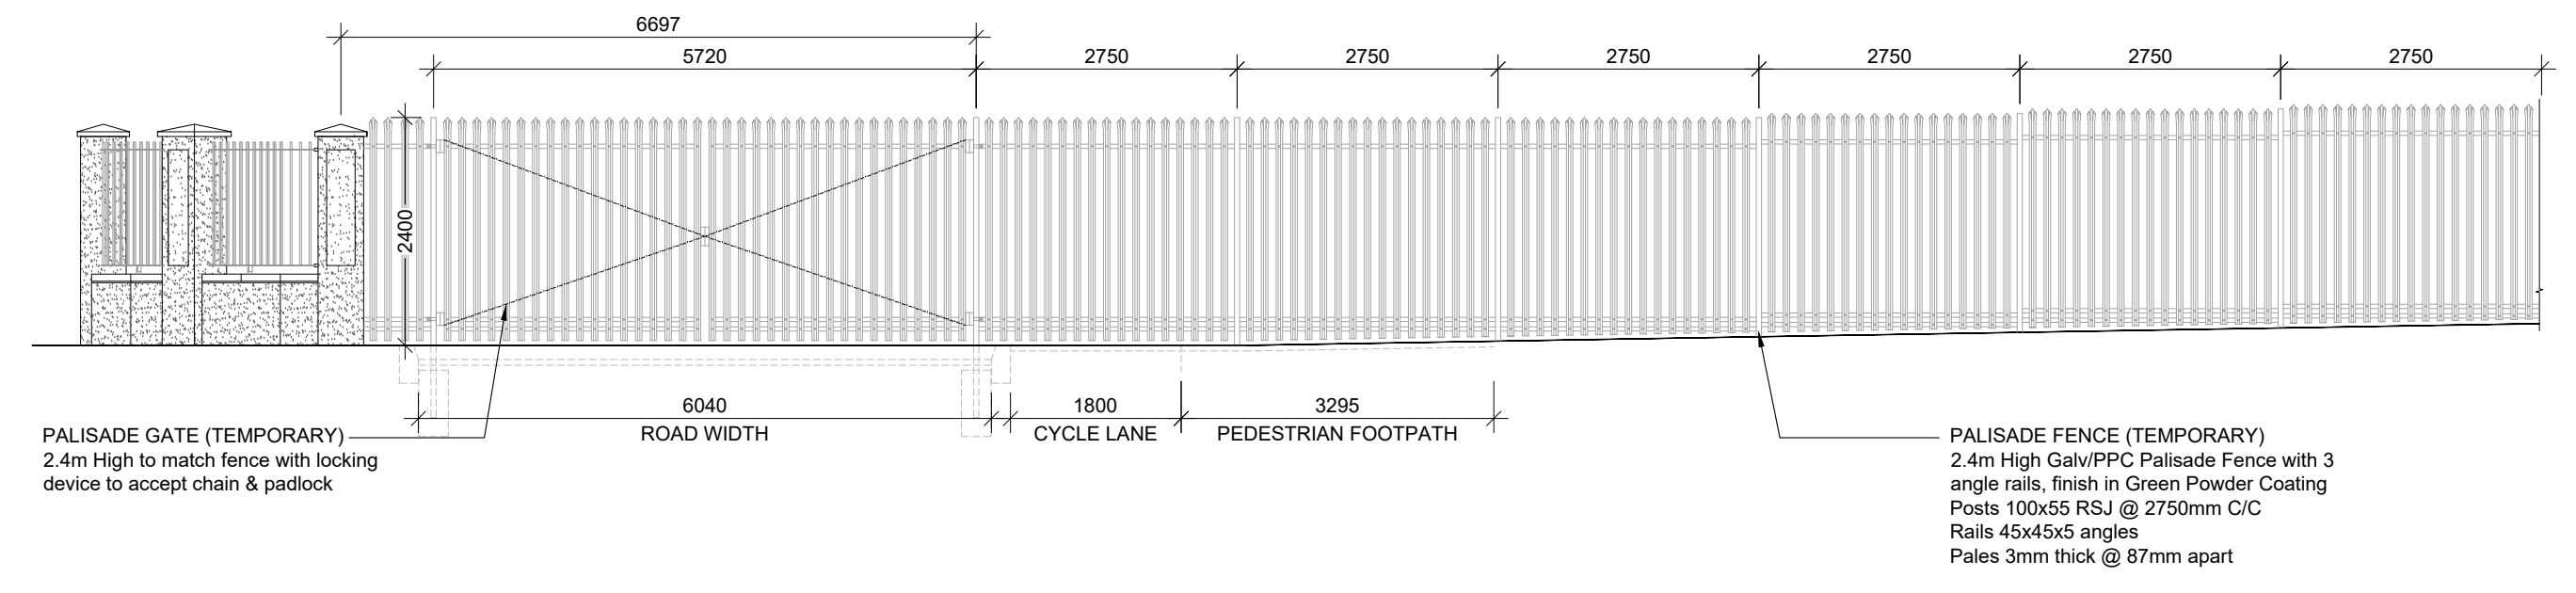

2 PROPOSED ELEVATION XX
1:75 @ A1

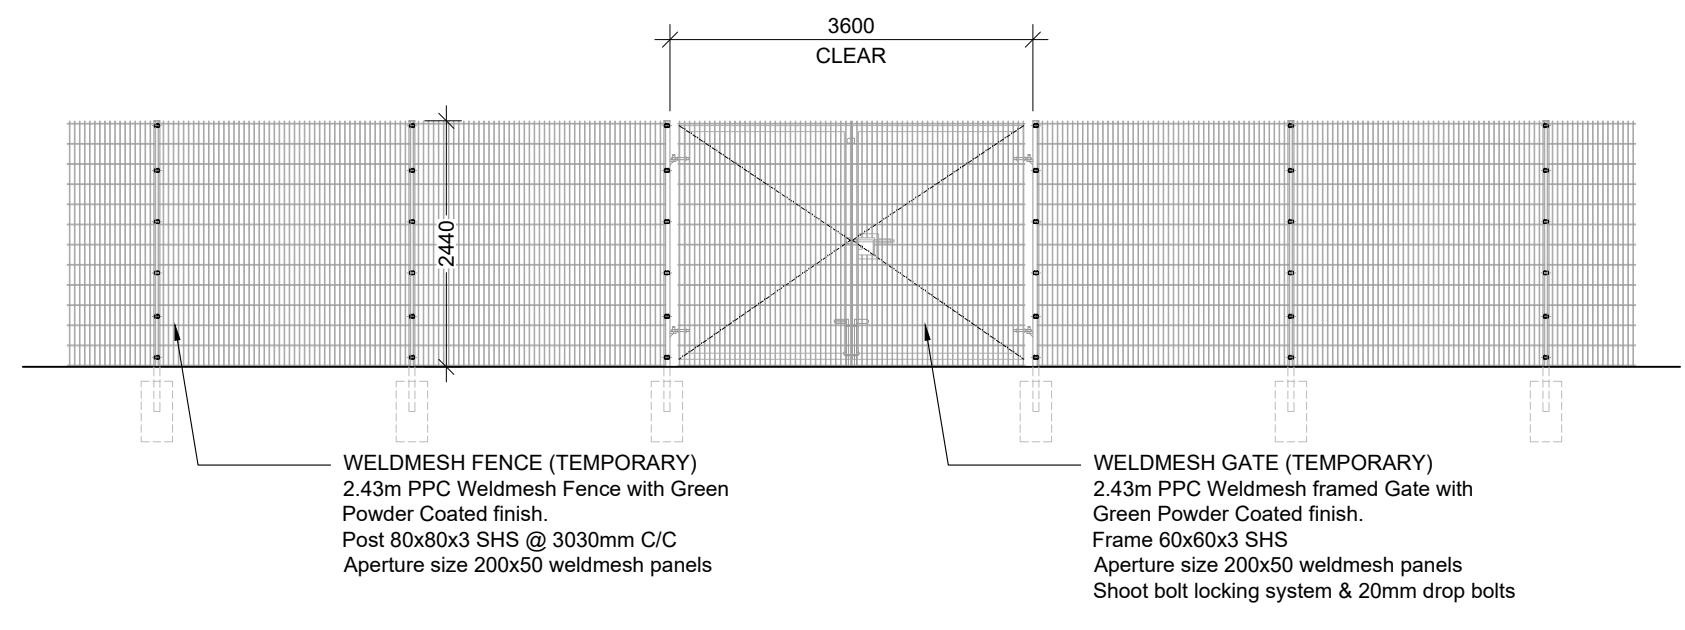

3 PROPOSED ELEVATION YY
1:75 @ A1

PLANNING CONDITIONS RESPONSE

DO NOT SCALE FROM THIS DRAWING
Copyright in all documents and drawings prepared by AFEC Engineering Ltd. and in any works associated from those documents and drawings shall remain the property of AFEC Engineering Ltd. unless otherwise agreed at project inception.
This drawing is to be read in conjunction with all relevant engineers & specialist drawings, specifications and contract documents. Work to agreed dimensions only. All documents to be verified by the contractor on site. All discrepancies should be reported to the architect prior to commencement of the works.

NOTES	

REV	DATE	DESCRIPTION	DRWN BY	CHKD BY	APPD BY
P04	12.021.2023	ISSUED AS NON-COMPLIANCE RESPONSE	CW	DL	DL
P03	08.05.2023	ISSUED FOR PLANNING COMPLIANCE	CW	DL	DL
P02	16.01.2023	ISSUED AS PLANNING RFI	CW	DL	MC
P01	25.07.2022	ISSUED FOR PLANNING	MD	DL	CK



CLIENT Department of Education	AFEC JOB NO. 22005
DRAWING TITLE Proposed Site Plan - DRAFT	SCALE (@ A1) 1:500
SCHOOL Site @ Kishoge	STATUS S02
DRAWING NUMBER SDP-AFEC-05-00-DR-A-1006	REVISION P04