


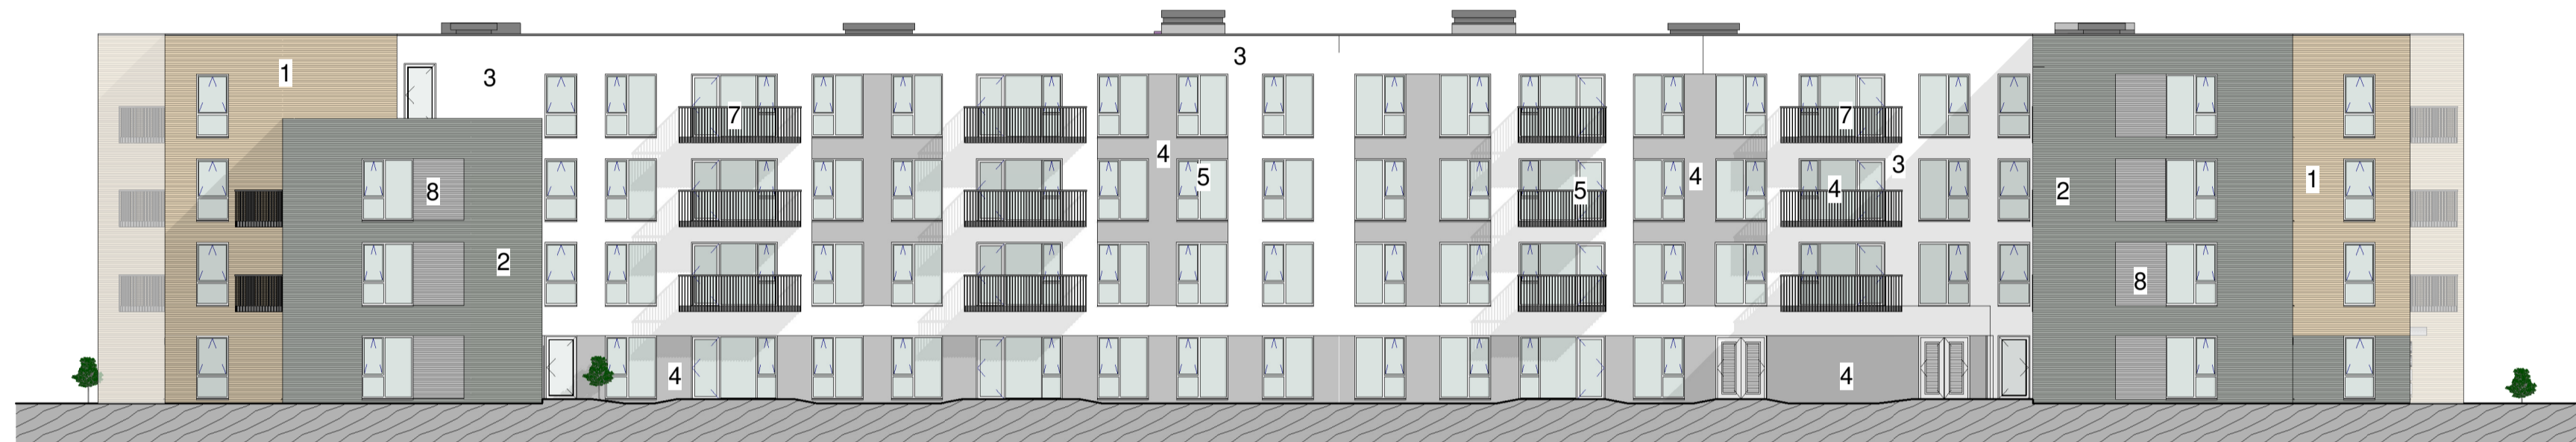


Block 1 - West Elevation Materials  
SCALE: 1 : 200




Block 1 - East Elevation Materials  
SCALE: 1 : 200



Block 1 - South Elevation Materials  
SCALE: 1 : 200

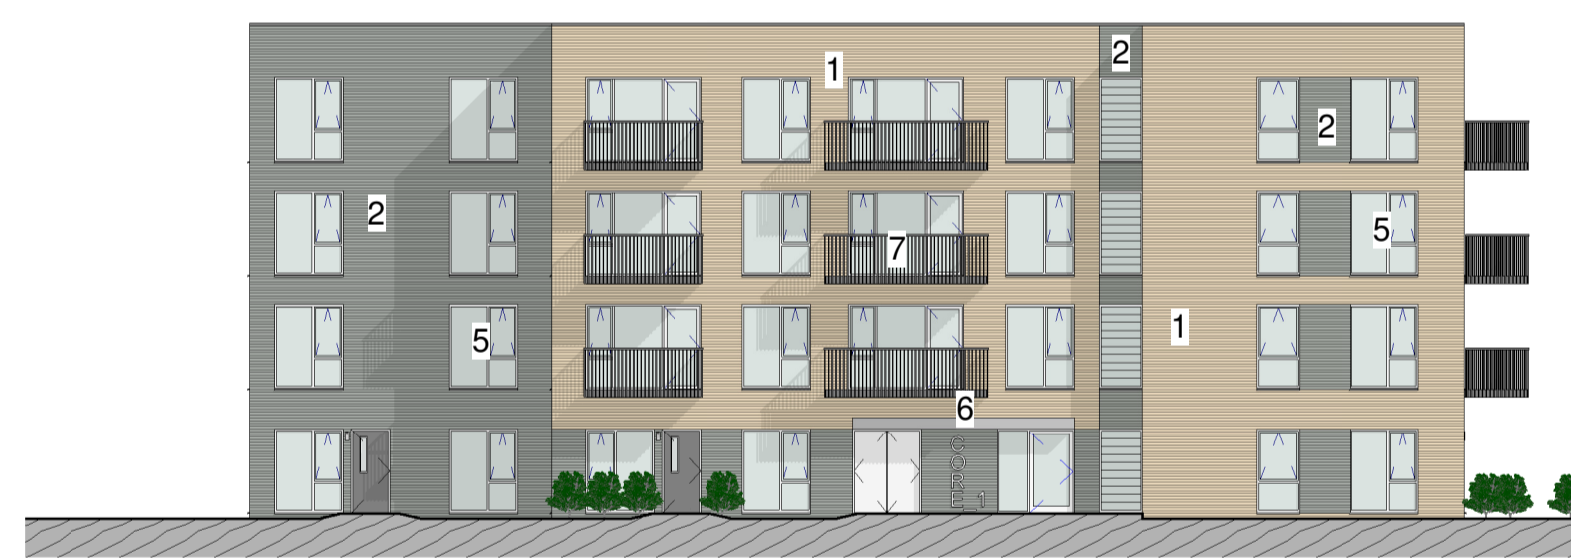

Block 1 - North Elevation Materials  
SCALE: 1 : 200

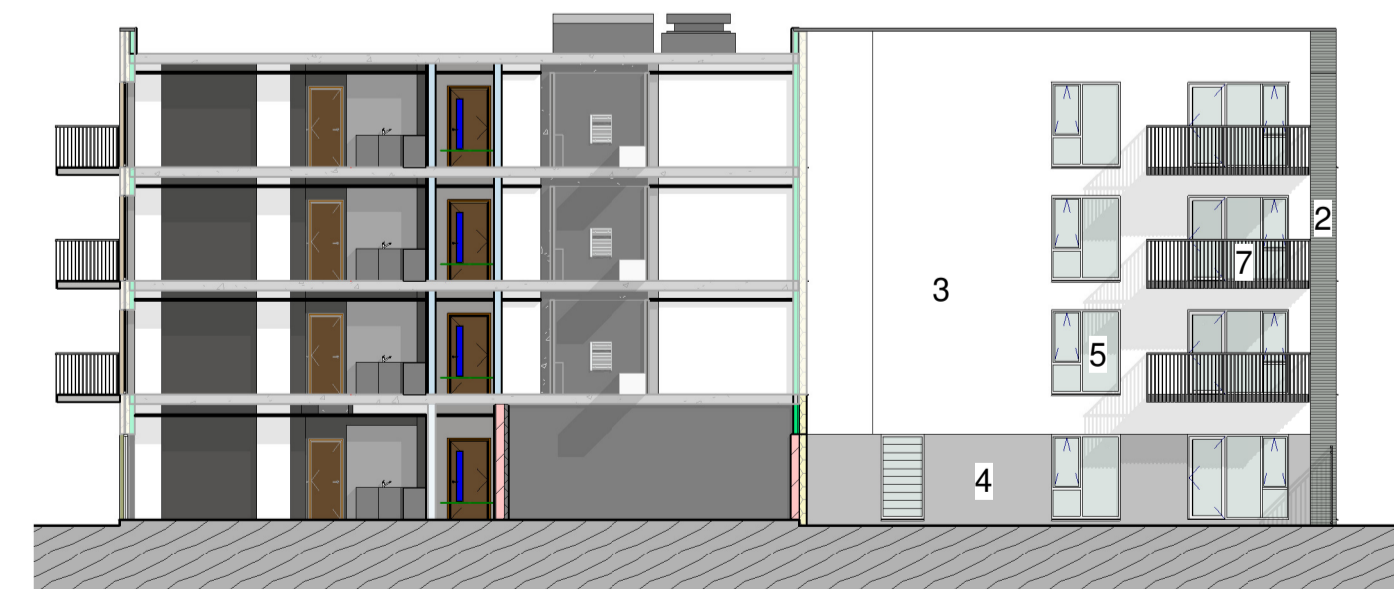


Block 1 - South Courtyard Materials  
SCALE: 1 : 200






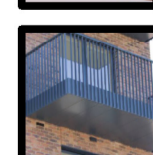
Block 1 - North Courtyard Materials  
SCALE: 1 : 200

 

Key Plan  
Scale: NTS



Materials Legend

-  1. Light Buff Brick
-  2. Dark Brickwork
-  3. Light Coloured Render
-  4. Dark Coloured Render
-  5. Grey Windows
-  6. Grey Canopies
-  7. Grey Balconies
-  8. Relief Brick Detail

REV	DATE	DESCRIPTION	ISSUED BY
1	24-04-2024	South Elevation and East Elevation Updated	JC
0	02-01-2024	Planning Compliance Materials	JC

COMPLIANCE MATERIALS

CLIENT:  
Cairn Homes  
PROJECT TITLE:  
Clonburris Apartments (T3)  
DRAWING TITLE:  
Block 1 - Elevations Materials

DRN BY:	CHK BY:	SCALE @ A1:	DATE:	REVISION:	JOB NO.:
JC	CC	1:200	14/12/23	1	22005.1

DRAWING NUMBER:  
CLB-03-06-B1-ZZ-DR-MCORM-AR-PL205

**MCORM**  
M<sup>C</sup>ROSSAN O'ROURKE MANNING ARCHITECTS  
website: www.mcorm.com email: arch@mcorm.com

No.1 Grantham Street, Dublin 8  
D08 A49Y Tel: +353 (0)1 478 8700  
Block 6, Central Business Park  
Tullamore, County Offaly  
R35 F6F8 Tel: +353 (057) 932 3867

Figured dimensions only to be used. This drawing is copyright of MCORM Ltd. All information is shared as per approved use in accordance with I.S.NA.2021 to I.S. EN/ISO 19650-2: 2018. If 'Status Code' above is empty, this information has been shared as Status Code S0 - Work in Progress (WIP) / Draft.