



1 PROPOSED NORTH CONTEXTUAL ELEVATION
1:500 @ A1

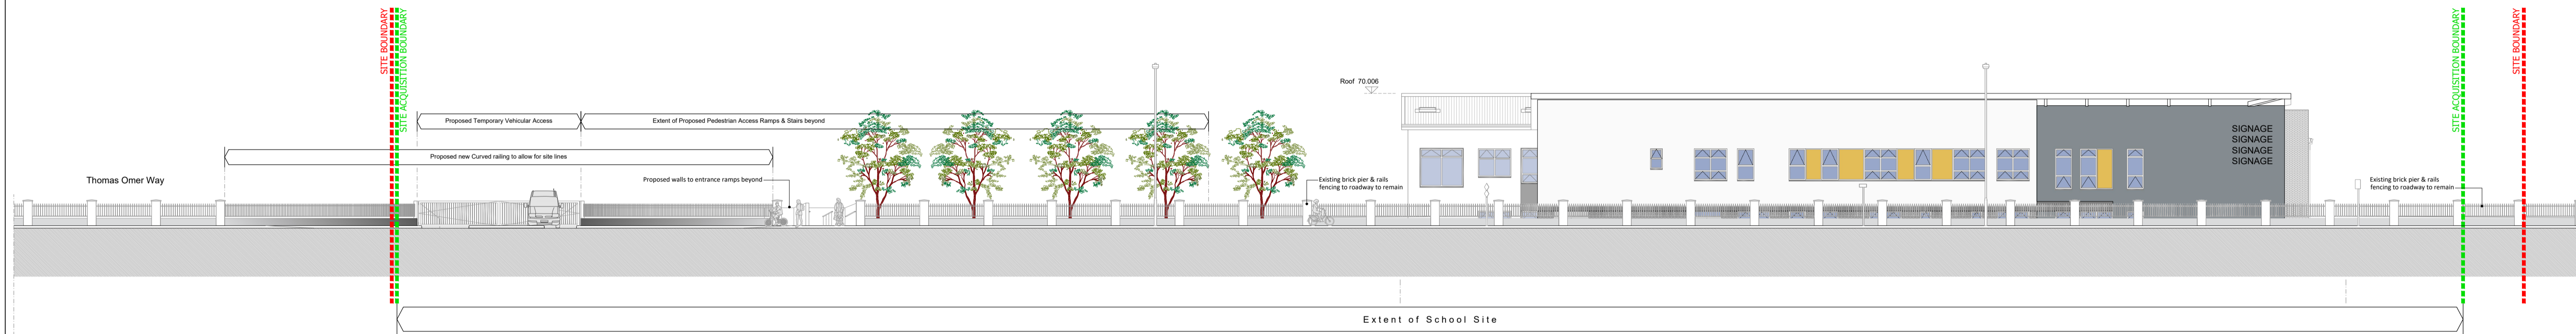

2 ELEVATION A
1:200 @ A1

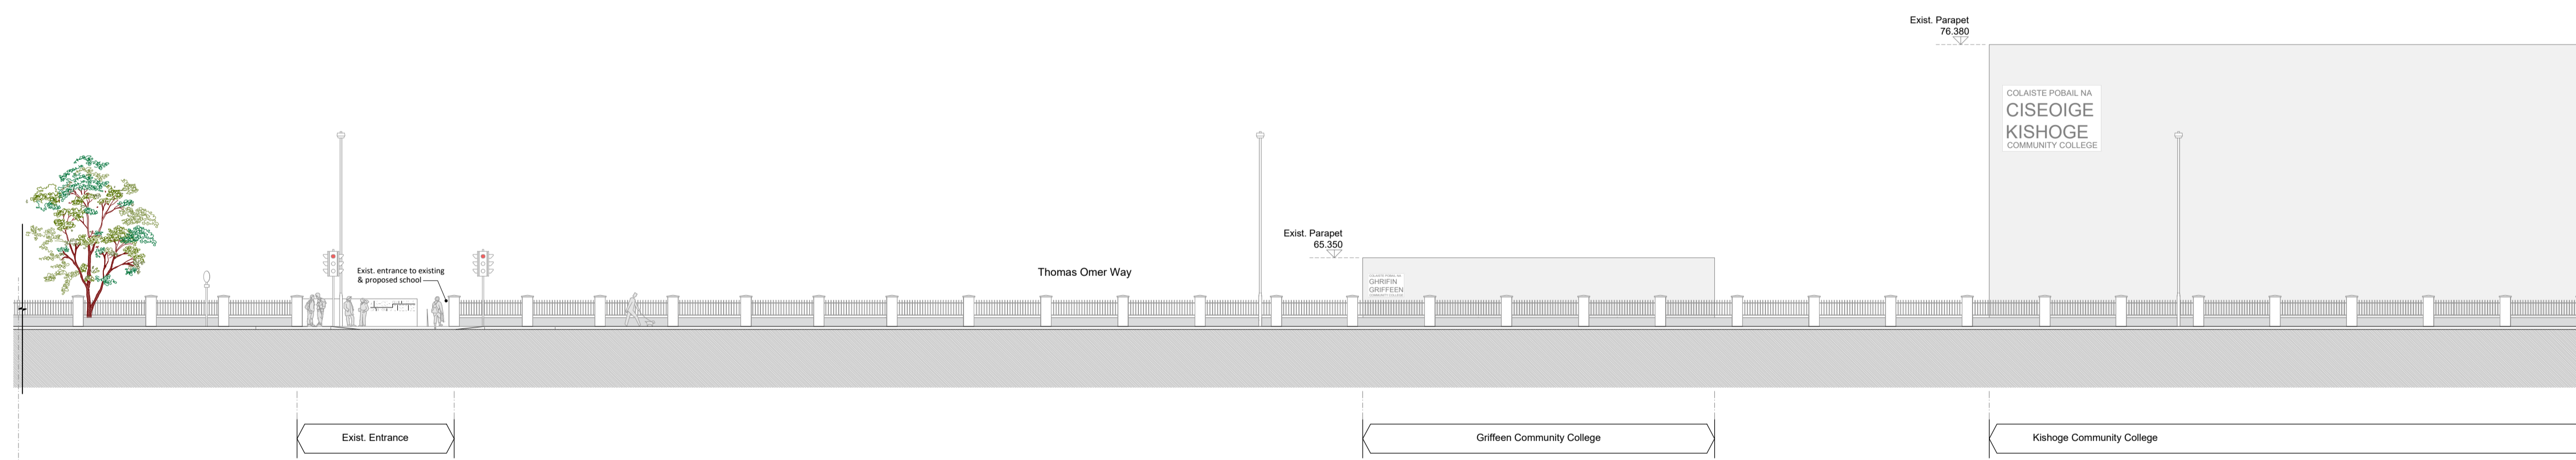

3 ELEVATION B
1:200 @ A1

3 PROPOSED SECTION BB
1:100 @ A1

PLANNING COMPLIANCE

DO NOT SCALE FROM THIS DRAWING

Copyright in all documents and drawings prepared by AFEC Engineering Ltd, and in any works executed from those documents and drawings shall remain the property of AFEC Engineering Ltd, unless otherwise agreed at project inception.

This drawing is to be read in conjunction with all relevant engineers & specialist drawings, specifications and contract documents. Work to figured dimensions only. All documents to be verified by the contractor on site. All discrepancies should be reported to the architect prior to commencement of the works.

REV	DATE	DESCRIPTION	DRWN BY	CHKD BY	APPD BY
P01	11.10.2024	Planning Compliance Issue	CW	DL	DL

NOTES	

AFEC
INTERNATIONAL

Unit 1, Airport Logistics Park, Dublin, K67N237
W - www.afec.ie E - admin@afec.ie P - 01 6642836

CLIENT Department of Education	AFEC JOB NO. 22005
PROJECT SDP Kishoge	SCALE (@ A1) 1:100
DRAWING TITLE Contextual North Elevation	STATUS S2
DRAWING NUMBER SDP-AFEC-05-ZZ-DR-A-4002	REVISION P01