
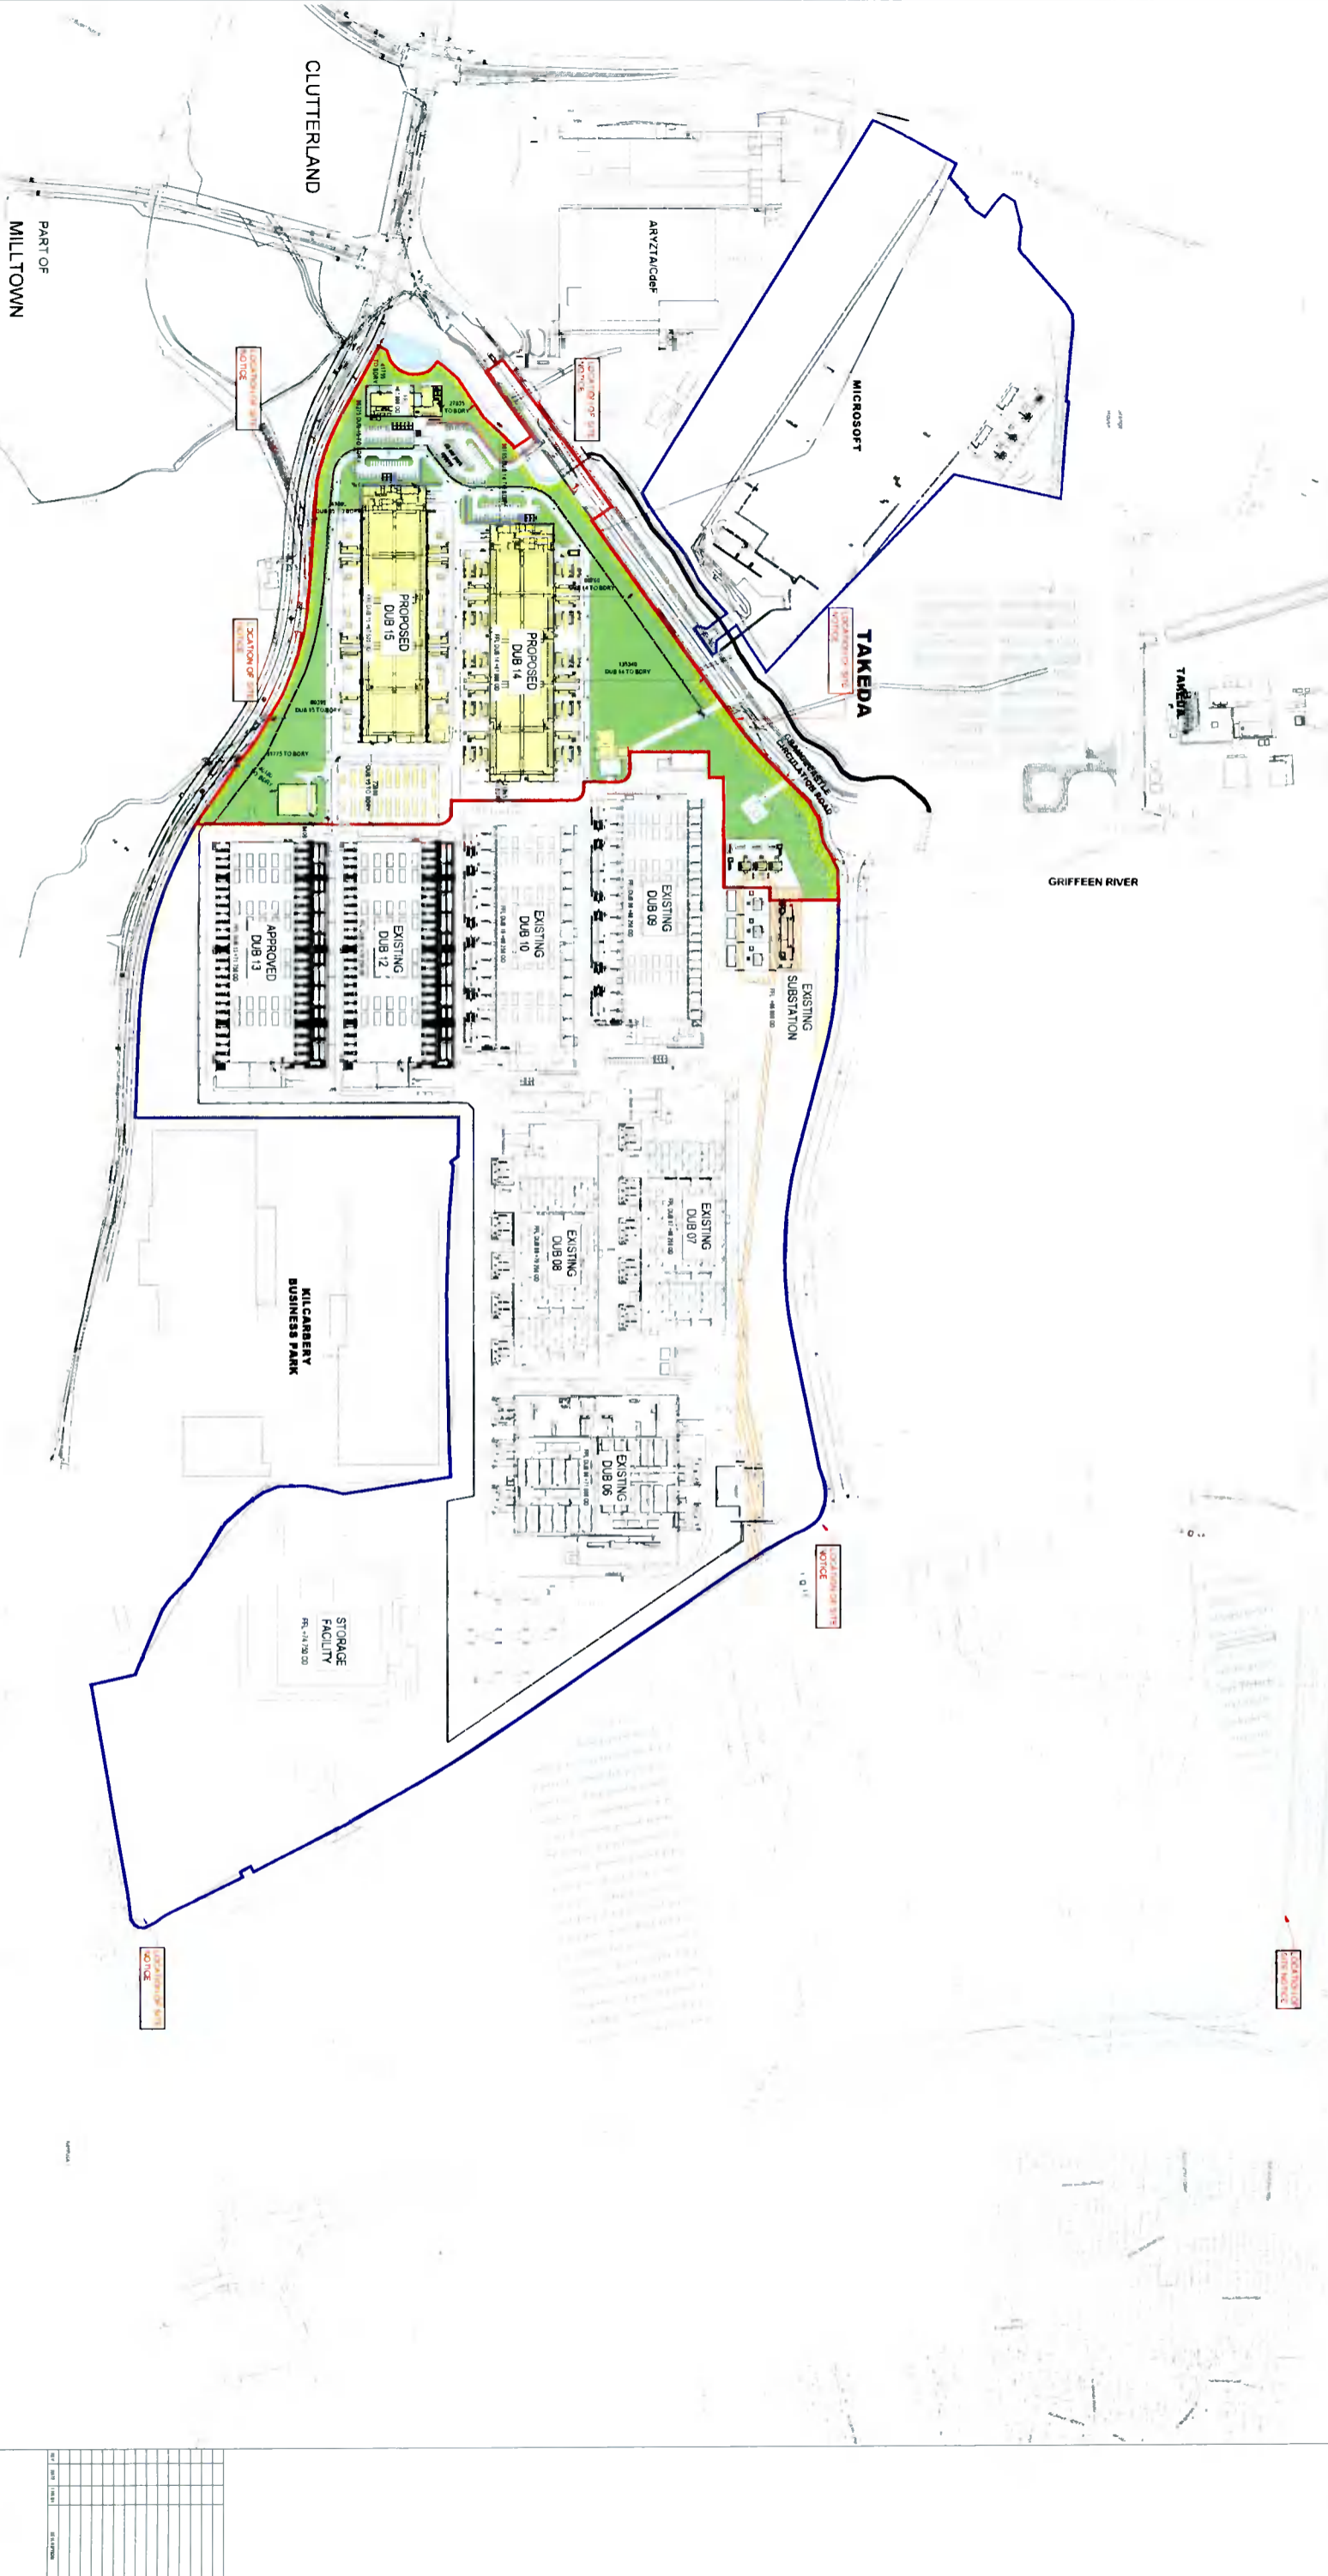


GRANGE CASTLE
110KV SUB-STATION

TEMPORARY CAR PARK
300 SPACES

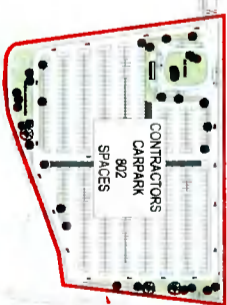

LEGEND

- SOCC W/AVE (SUBJECT TO P/VAL AGREEMENT)
- ESR RIGHT OF WAY TO TRANSFORMER COMPOUND
- PROPOSED DEVELOPMENT
- LANDS IN THE OWNERSHIP OF THE APPLICANT
- SITE BOUNDARY TO WHICH THIS APPLICATION RELATES

PART OF
MILLTOWN

PROFILE PARK
BUSINESS PARK

GRANGE CASTLE
GOLF COURSE

01
A1010

OVERALL SITE PLAN - PROPOSED
SCALE: 1:2000 @ A0

RKD	
DATE: 14/11/2020	SCALE: 1:2000
PROJECT: GRANGE CASTLE BUSINESS PARK	CLIENT: GRANGE CASTLE BUSINESS PARK
DESIGNER: R. K. D. ENGINEERING	APPROVED: [Signature]
CHECKED: [Signature]	DATE: 14/11/2020