



All dimensions to be checked on site. Round dimensions take preference over scaled dimensions. Any errors or omissions reported to the architect. This drawing may not be copied or modified by the recipient.

Copyright and ownership of this drawing is held in RKD Architects, whose prior written consent is required for its use, reproduction or for publication to any third party. All rights reserved by the law of copyright and by international copyright conventions are reserved to RKD Architects and may be protected by court proceedings for damages and/or injunctions and costs. RKD Architects Quality Management System are independently certified to ISO 9001:2015.

Notes



- PROPOSED APPLICATION BOUNDARY
- SITE BOUNDARY
- SITE AREA - 63,830m²
- LEGAL LAND OWNERSHIP OF APPLICANT
- 10m HEDGE PROTECTION ZONE - MEASURED FROM TOP OF THE STREAM BANK

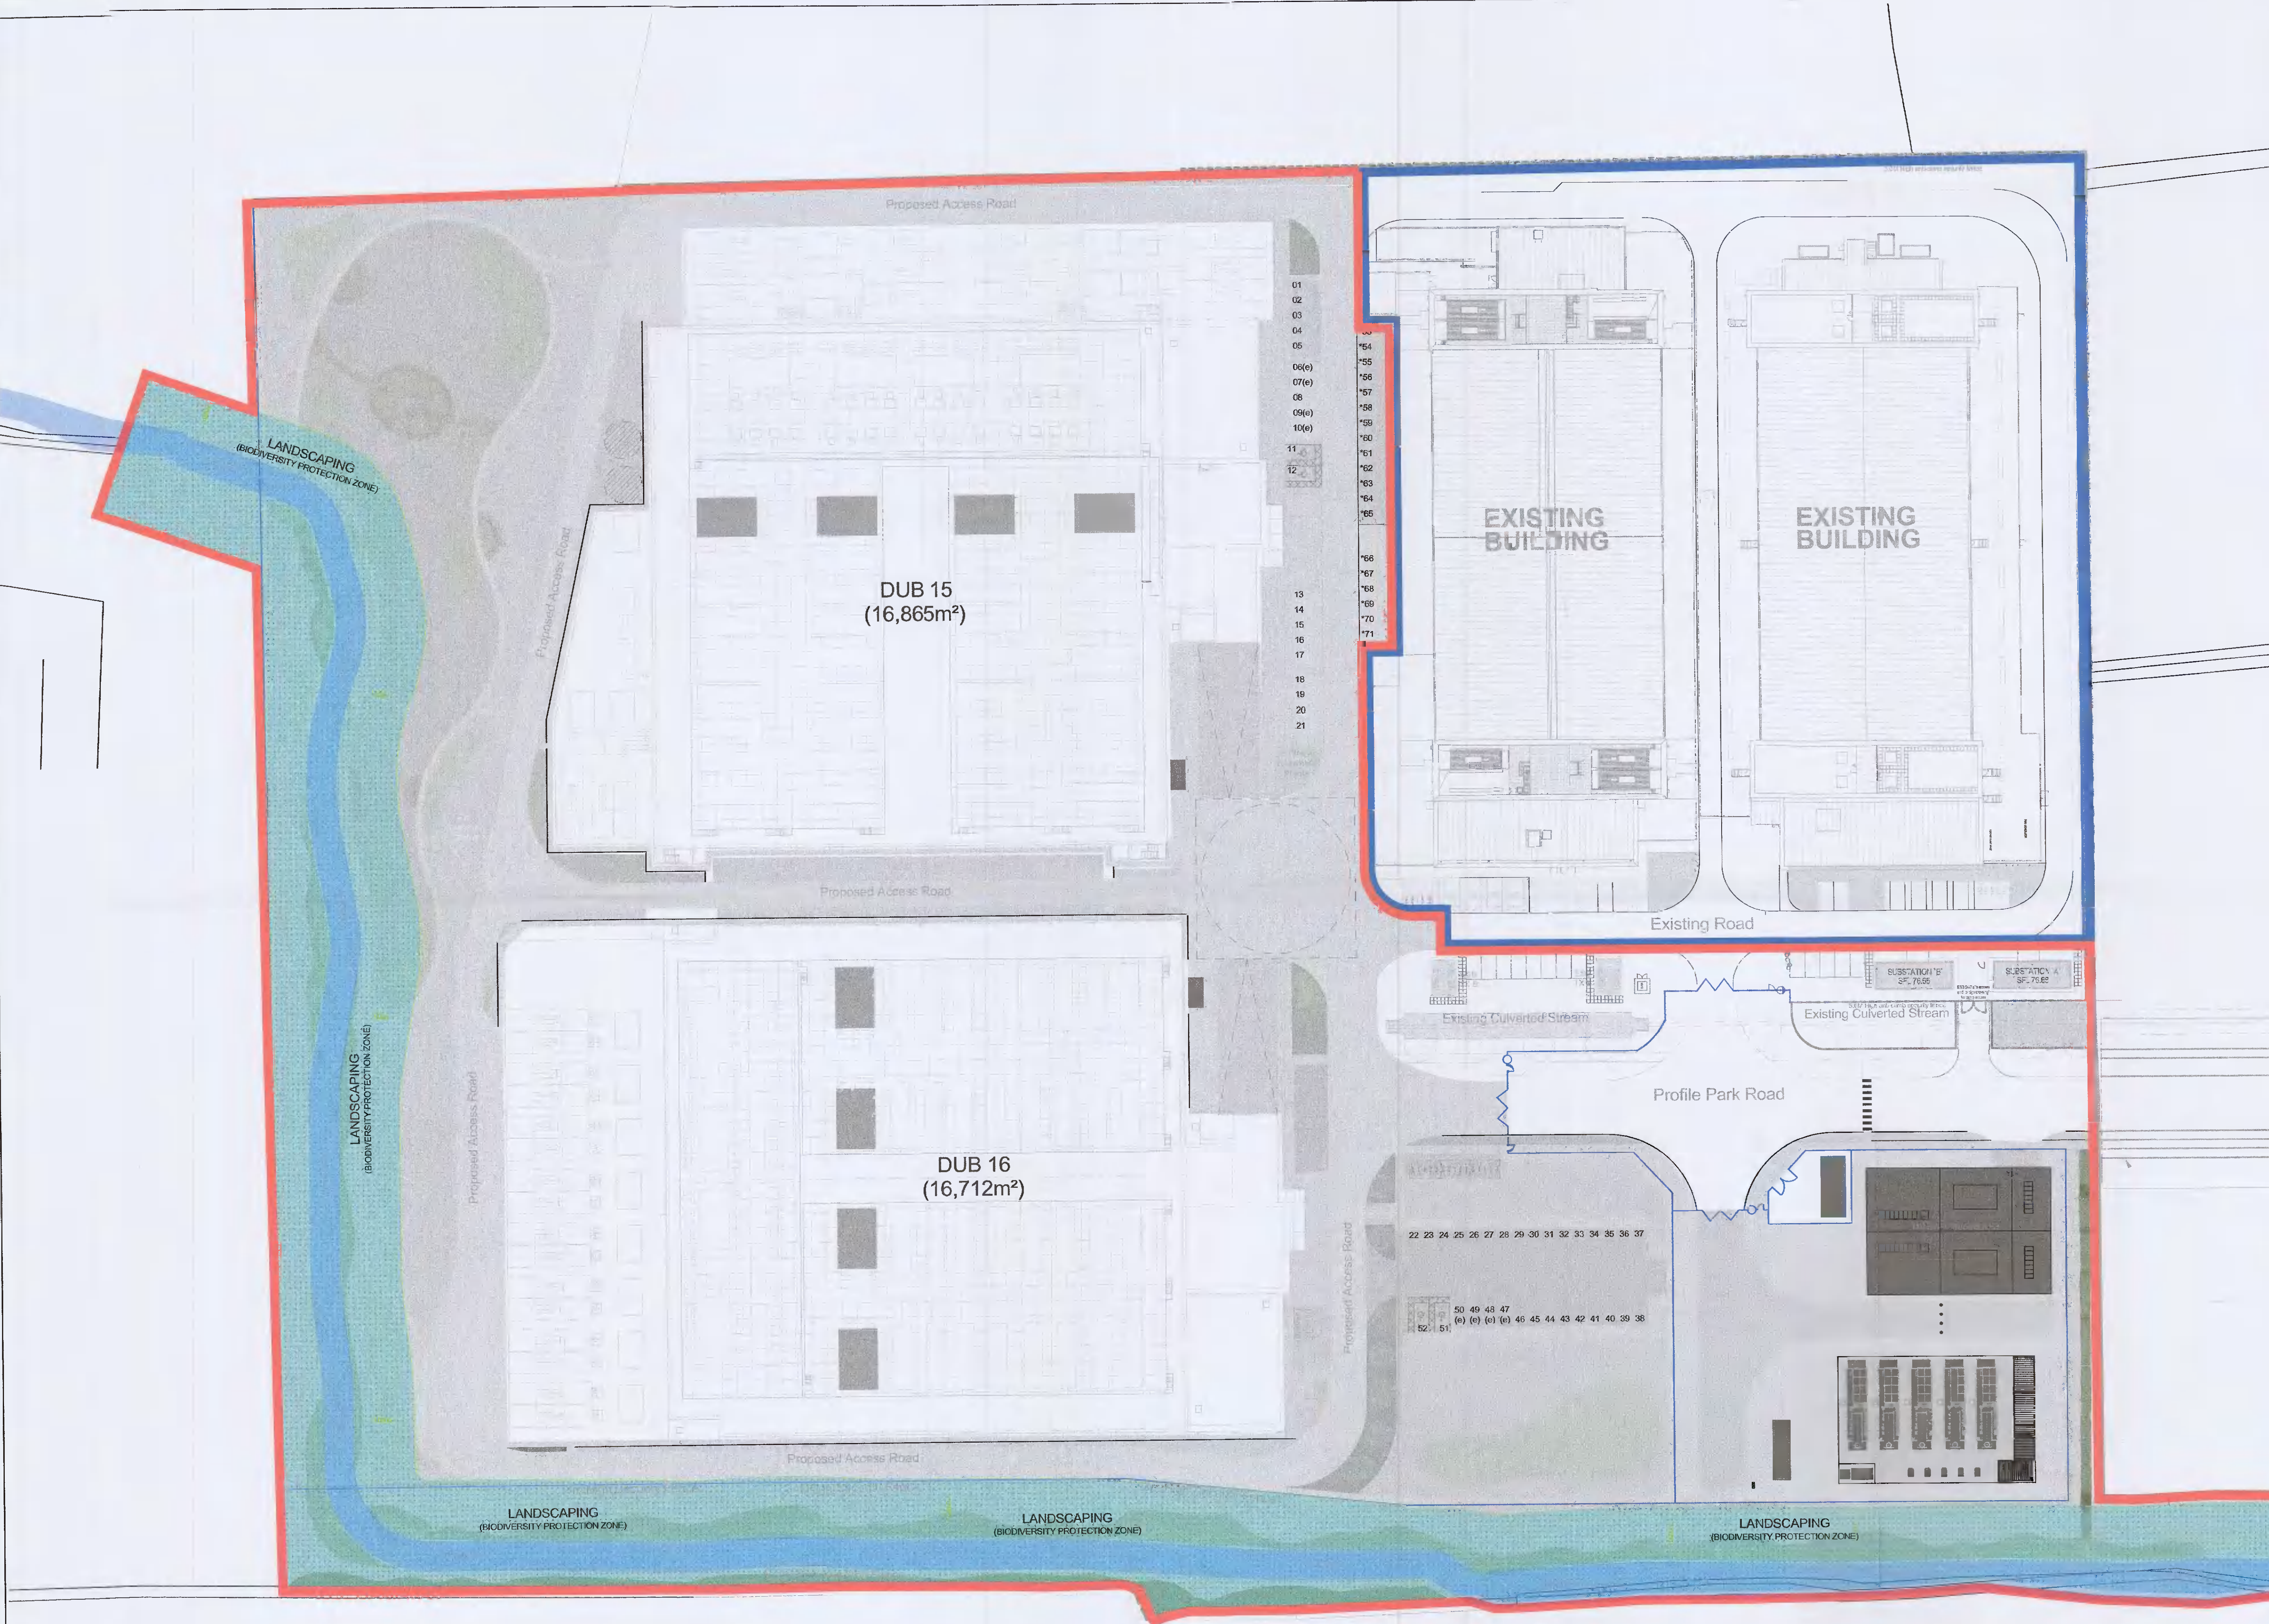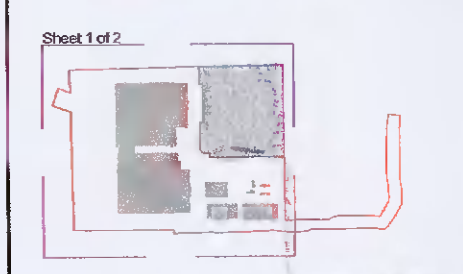

REV	DATE	CHK BY	DESCRIPTION
A	26.07.21	MK	Planning Issue

STATUS	PLANNING
PROJECT	DUB 15/16
ADDRESS	Profile Park, Co. Dublin
DWG TITLE	Site Plan - Proposed Biodiversity - 1 of 2
DWG NO	IE-DUBZZ-STE1-E0-RKD-SU-A-00005

REV	A	PROJECT NO	20245	SCALE	1:500 @ A1
DATE	30.06.2021	DRN	RK	CHK	MK



Grange Castle Golf Course