




EXISTING NORTH ELEVATION (To park) SCALE: 1=100 @A1



EXISTING WEST (Front garden) ELEVATION SCALE: 1=100 @A1



EXISTING [Rear garden] EAST ELEVATION SCALE: 1=100 @A1

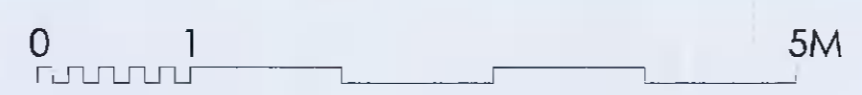

DONAL HICKEY ARCHITECTS
 1 NUNS' LANE, ABBEYFIELD, KILLESTER, DUBLIN 5.
 T: 00353 1 8328666
 E: info@donalhickey.ie W: www.donalhickey.ie

No 1 Killakee Park Firhouse D24.
 ISSUE: PLANNING
 DRG TITLE: EXISTING NORTH WEST & EAST ELEVATIONS
 DRG NO: PL - 104.
 SCALE: 1:100 as shown @ A1
 DATE: 28th April 2021
 DRAWN: DH.

NOTES
 1. Copyright reserved.
 2. Work to figured dimensions only.
 3. The contractor is responsible for checking all levels and dimensions on site and shall refer any discrepancies to the architect and engineer or designer and designer.
 4. Where appropriate, for details of the structure, fire or mechanical and electrical details, drawings, information, specifications or discrepancies the engineer must be consulted.
 5. All proprietary items or products must be fixed and constructed in strict accordance with the manufacturers details specifications and instructions.
 6. Size and performance of proprietary items must be checked with the manufacturers and suppliers.
 7. The contractor shall be responsible for the co-ordinating of the works, structure, fixtures and services to ensure that the works are compliant with the Building Regulations.
 8. If in doubt please check.