

Surveyed 1964-1964
 Revised 2006
 Levelled 1981-1992

Urban PLACE Map



11th CENTRE PT. COORDS
 707151 731293

DESCRIPTION

UNL. LICENCE NO. AR 010151U
 (2) 2006/10/10

MAP SHEETS

1:1000
 3326 05 3326A10




Proposed The Place, Site
 547-551 St. Joseph St.
 City of Windsor, Ontario
 Project: P-08-001

Site plan shall be prepared in accordance with the
 provisions of the City of Windsor
 Planning Department
 Land Use and Planning
 Survey and Mapping Unit
 10/10/08

Controlled Access to the site shall be provided
 by a fence and a gate. A sign shall be placed
 at the entrance to the site. The site shall be
 secured at all times. The site shall be
 maintained in accordance with the
 provisions of the City of Windsor
 Planning Department
 Survey and Mapping Unit
 10/10/08

© Surveyed by City of Windsor
 © Drawn by Survey Board 2008

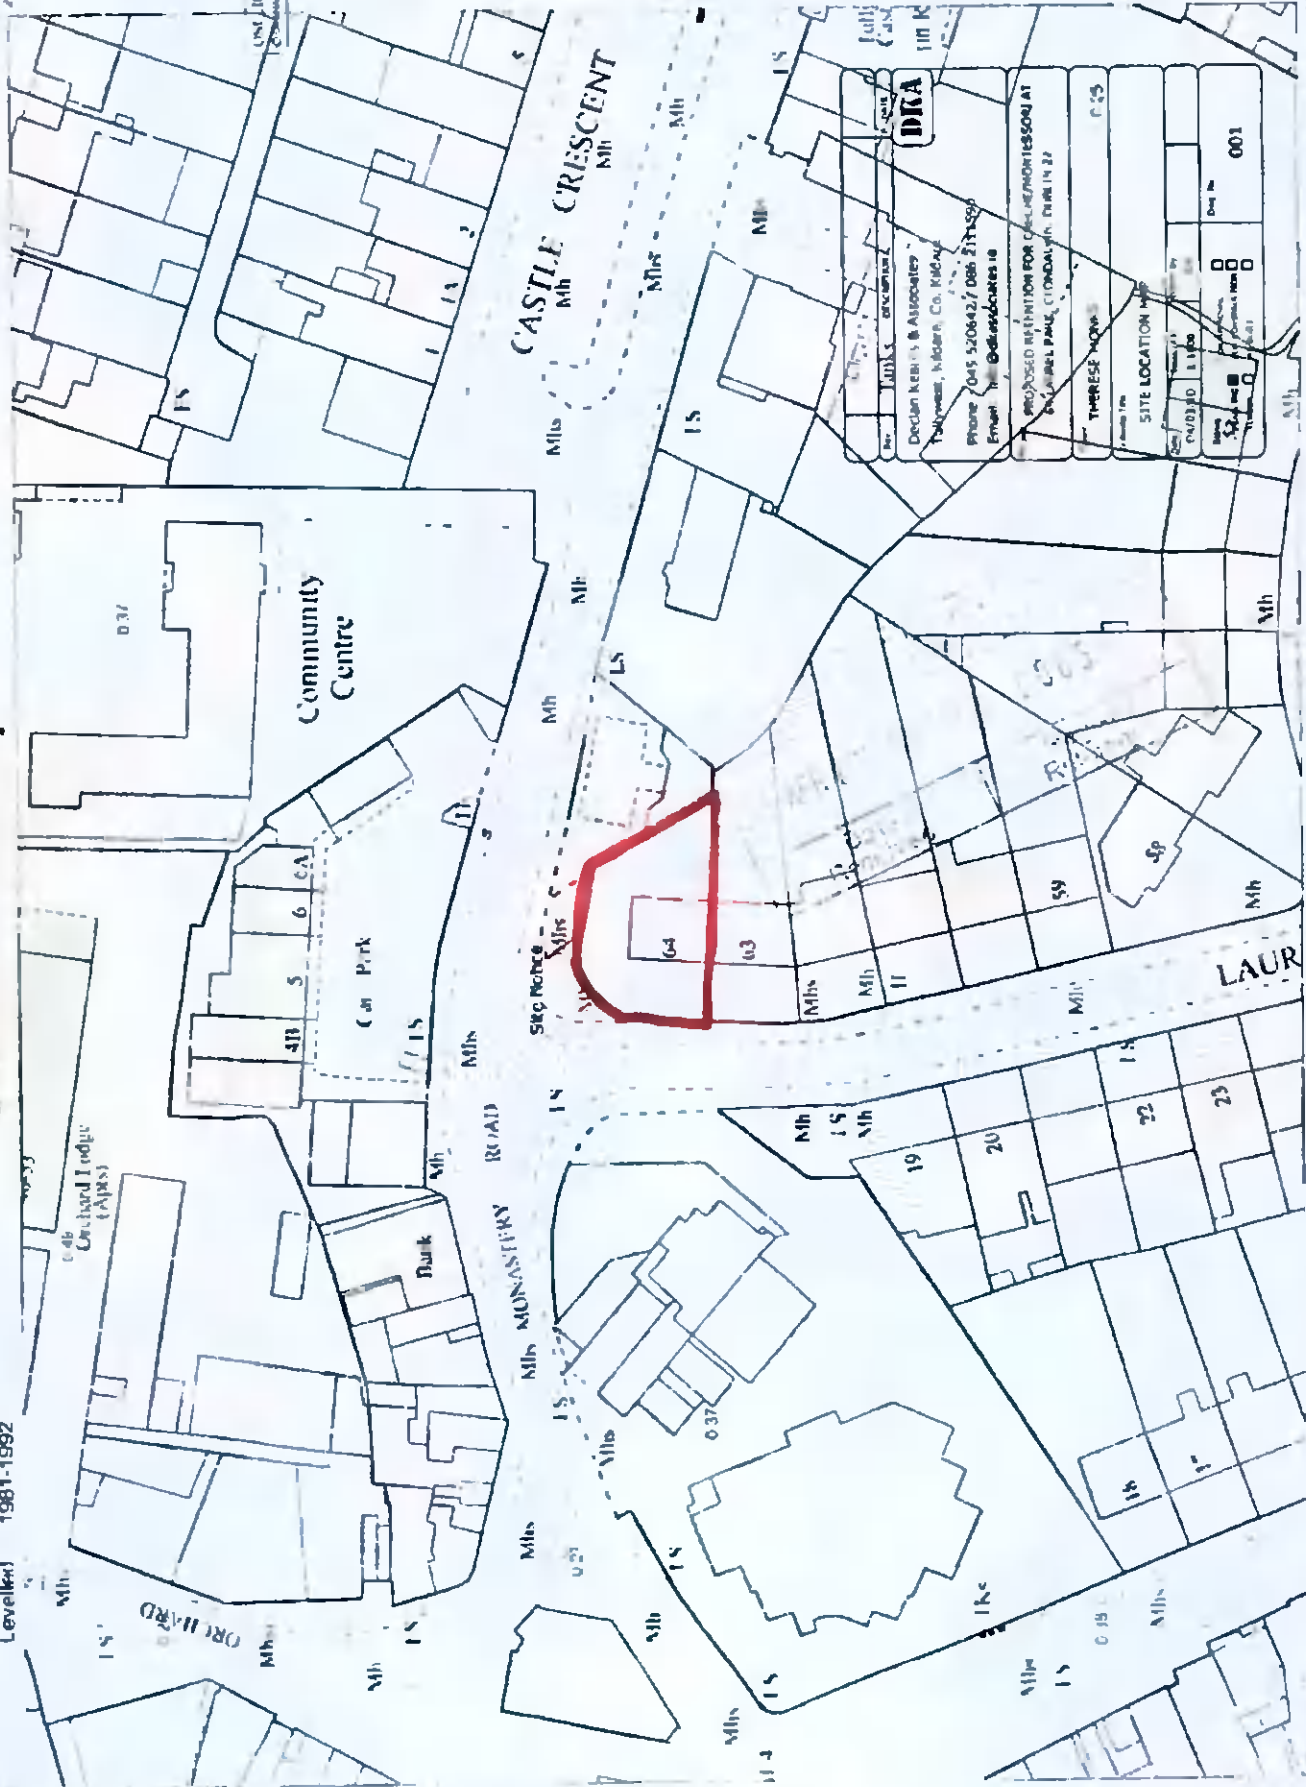

DKA

Decision Makers & Associates
 100 West, Windsor, ON, N9A 6K6
 Phone: (519) 253-6622 / (519) 253-6623
 Email: info@decisionmakers.ca

PROPOSED REVISION FOR CHANGING/SHORTENING AT
 547-551 ST. JOSEPH ST., WINDSOR, ONT. L9A 1Z7

THRESHOLD WORKS

DATE: 10/10/08

001



Plot Ref. No. 1338719_1_1
 Plot Date 20-OCT-2008