


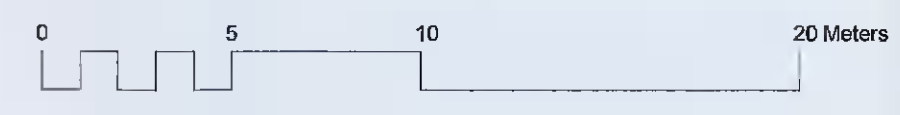

LOCATION AND TRAFFIC PLAN SCALE 1:200
 MOVE THE EXISTING TREE T1 AND REPLACE AT T3



DONAL HICKEY ARCHITECTS

1 NUNS LANE, ABBEYFIELD, KILLESTER, DUBLIN 6.
 T: 00353 1 8328866
 E: info@donalhickey.ie W: www.donalhickey.ie

NO. 1 KILLAKEE PARK, FIRHOUSE, D24

DWG ISSUE: PLANNING
 DWG TITLE: PROPOSED SITE + TRAFFIC
 OPTION A: STREET TREE
 DWG NO.: T - 010
 SCALE: 1:200 AS SHOWN @ A1
 DATE: NOV-2021
 DRAWN: DH

REVISION NO: -
 NOTES
 1. Copyright reserved
 2. Work to figure dimensions only
 3. The contractor is responsible for checking all levels and dimensions on site and shall refer any discrepancies to the designer
 4. Where appropriate, for details of the structure or mechanical & electrical details consult the engineers details drawings and specifications
 5. All proprietary items shall be fixed in strict accordance with the manufacturers instructions
 6. Sizes of proprietary items shall be checked with the manufacturer
 7. The contractor shall be responsible for the co-ordination of the structure, finishes and services.
 8. If in doubt please ask