


**SITE LOCATION AND TRAFFIC PLAN** SCALE 1:200  
 OPTION B: RETAIN THE EXISTING TREE T1

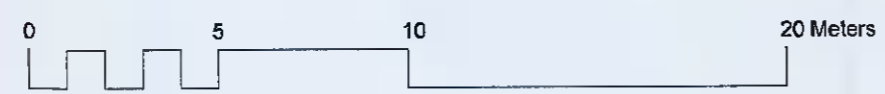

**DONAL HICKEY ARCHITECTS**  
 1 NUNS' LANE, ABBEYFIELD, KILLESTER, DUBLIN 6.  
 T: 00353 1 6328866  
 E: info@donahickey.ie W: www.donahickey.ie  
**NO.1 KILLAKEE PARK, FIRHOUSE, D24**

DWG ISSUE: PLANNING  
 DWG TITLE: PROPOSED SITE + TRAFFIC OPTION B: RETAIN STREET TREE  
 DWG NO: T-011  
 SCALE: 1:200 AS SHOWN @ A1  
 DATE: NOV-2021  
 DRAWN: DH  
 REVISION NO: -

- NOTES
1. Copyright reserved.
  2. Work to agreed dimensions only.
  3. The contractor is responsible for checking all levels and dimensions on site and shall refer any discrepancies to the designer.
  4. Where appropriate, for details of the structure or mechanical & electrical details consult the engineer's details drawings and specifications.
  5. All proprietary items shall be fixed in strict accordance with the manufacturers instructions.
  6. Sites of proprietary items shall be checked with the manufacturer.
  7. The contractor shall be responsible for the co-ordination of the structure, finishes and services.
  8. If in doubt please call.