




Pfizer Grange Gate
 100 WINDMILL BUSINESS PARK,
 CLONALKAN,
 DUBLIN 22,
 IRELAND.


NOTES: THE DRAWING SHALL BE VALID ONLY AS A GUIDE TO THE
 GENERAL LAYOUT AND NOT AS A BASIS FOR THE DESIGN
 OF ANY STRUCTURE OR EQUIPMENT. THE USER SHALL
 BE RESPONSIBLE FOR OBTAINING ALL NECESSARY
 PERMITS AND APPROVALS FROM THE RELEVANT
 AUTHORITIES. THE USER SHALL BE RESPONSIBLE FOR
 OBTAINING ALL NECESSARY APPROVALS FROM THE
 RELEVANT AUTHORITIES. THE USER SHALL BE
 RESPONSIBLE FOR OBTAINING ALL NECESSARY
 APPROVALS FROM THE RELEVANT AUTHORITIES.

MEA McElroy Associates
 100 WINDMILL BUSINESS PARK,
 CLONALKAN, DUBLIN 22, IRELAND.
 TEL: 01 261 2000 FAX: 01 261 2001

REV	DATE	DESCRIPTION	DESIGNED BY	CHECKED BY	APPROVED BY
A	12/12/2021	ISSUED FOR PLANNING	ME	ME	ME

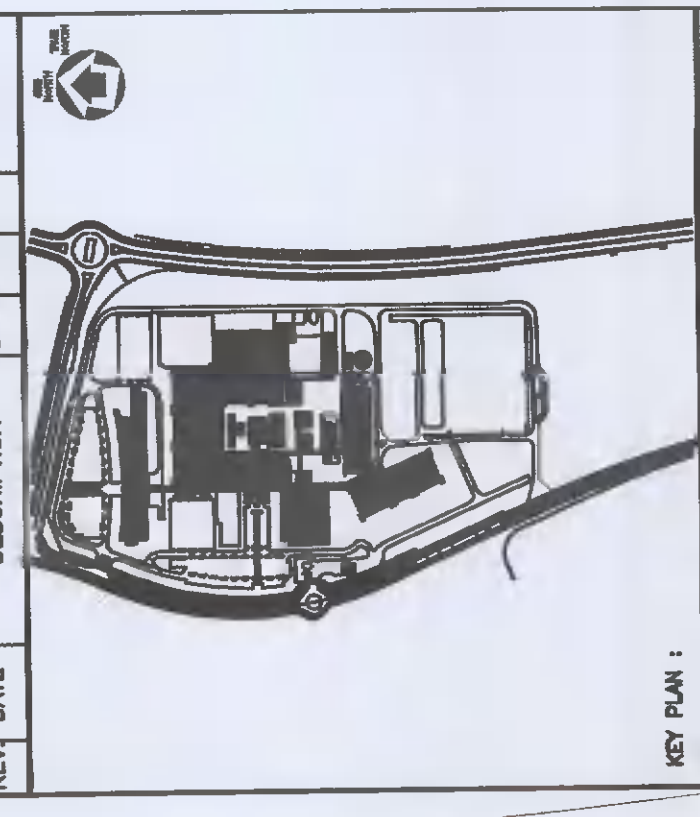

REF PLAN 1:
 02-12-2021 PROJECT: 100-000-362-21
 BUILDING DETAILS
 REBRANDING:
 EXTERNAL SIGNAGE
 DRAWING TITLE
 SITE PLAN LAYOUT
 SHEET 2
 SCALE: 1:500
 DRAWN: DK
 CHECKED: MKC
 APPR: MKC
 REVISION: A
 FILE NO: 31165/MEA/00/ASK/0030

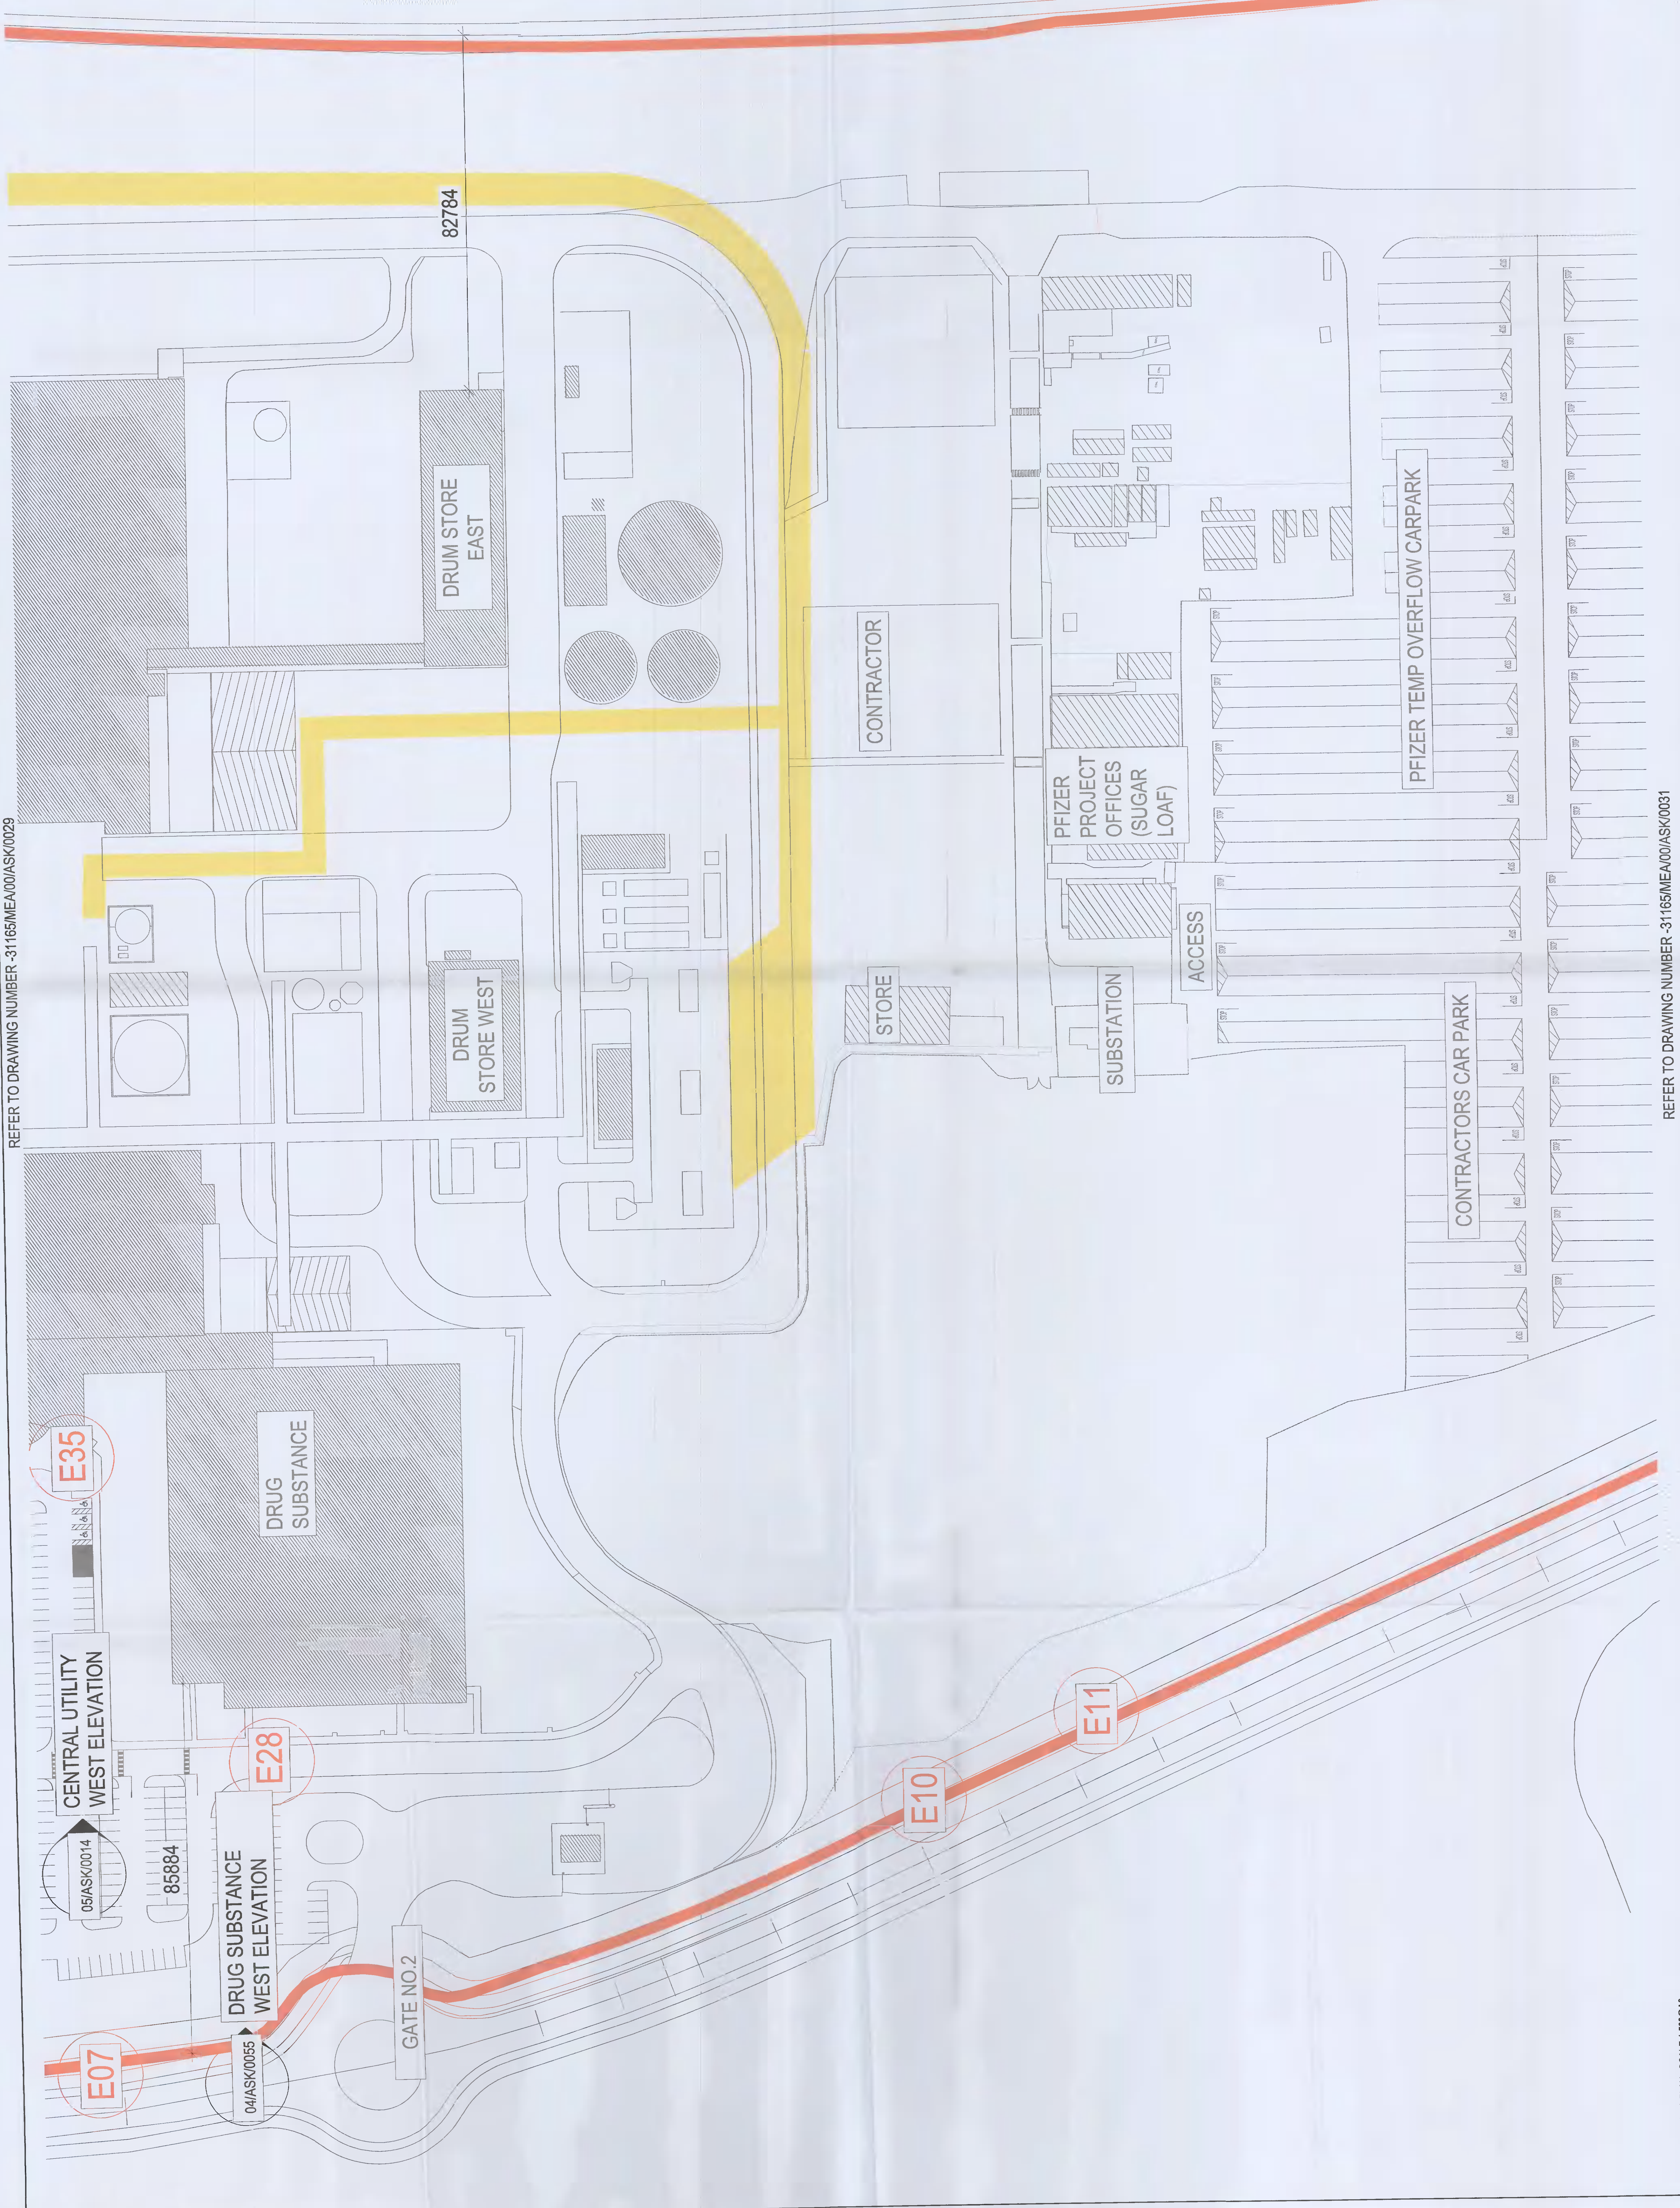

REFER TO DRAWING NUMBER -31165/MEA/00/ASK0029

REFER TO DRAWING NUMBER -31165/MEA/00/ASK0031